




Site plan 1:200

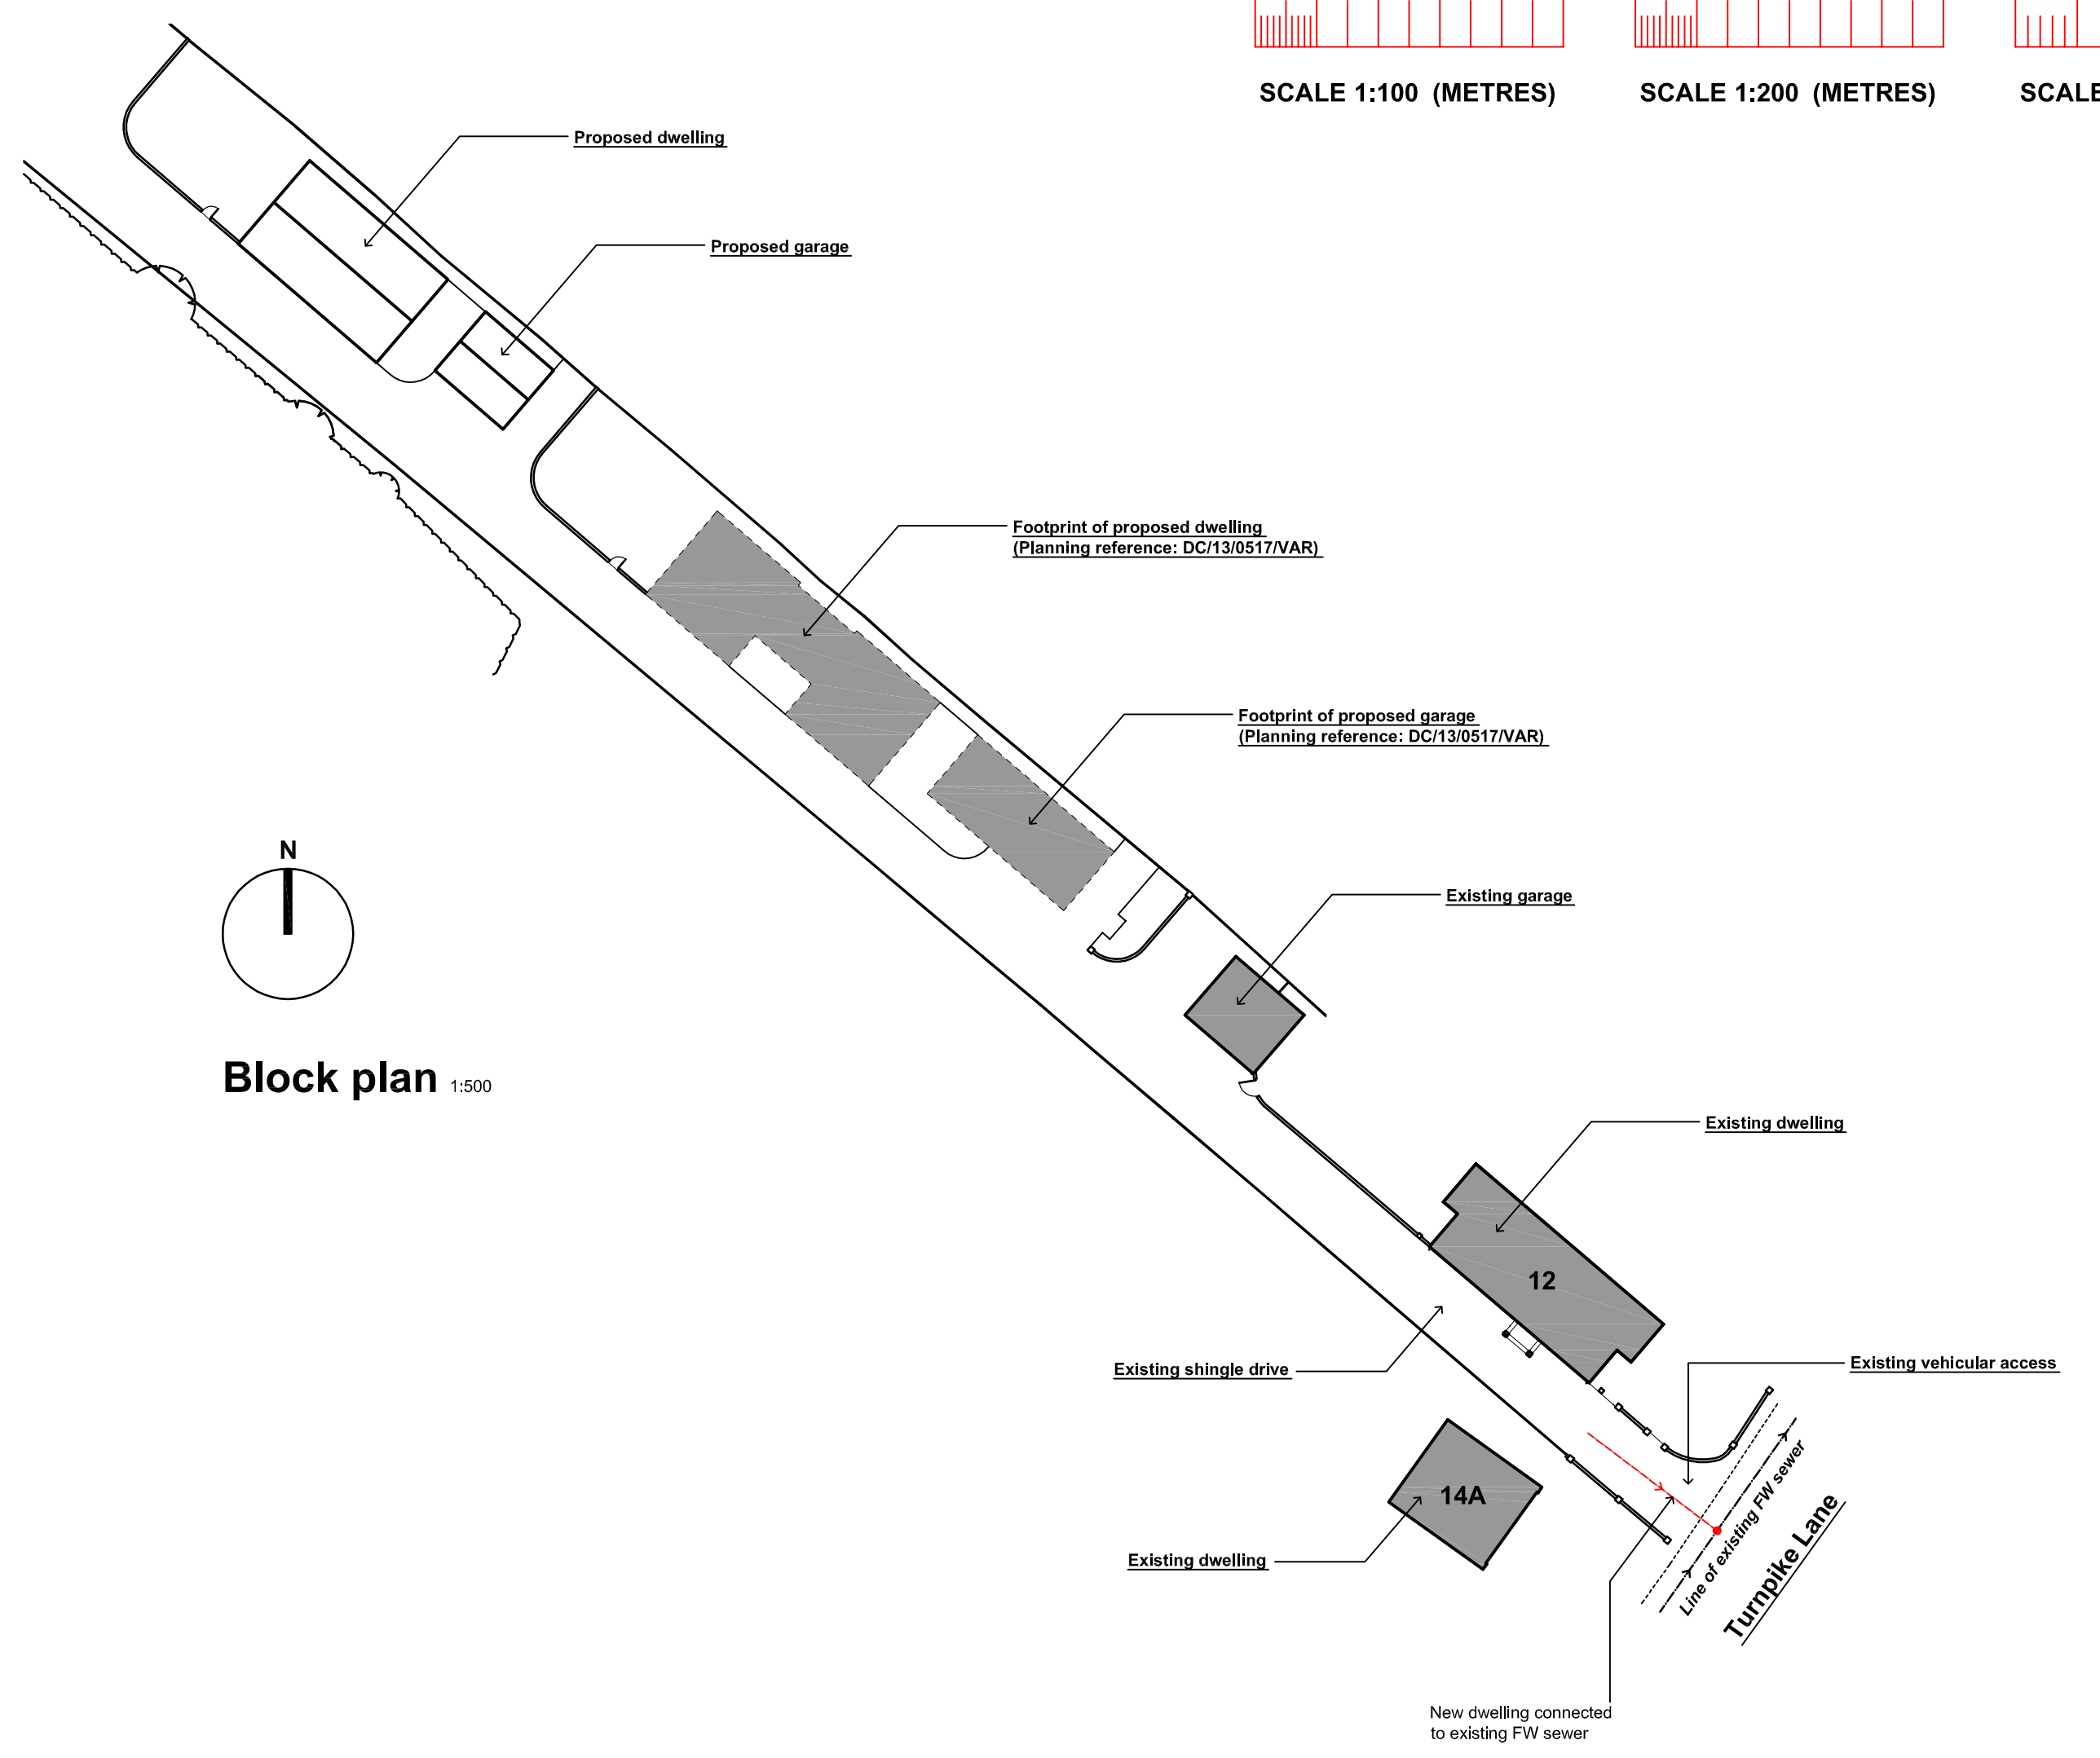


Block plan 1:500

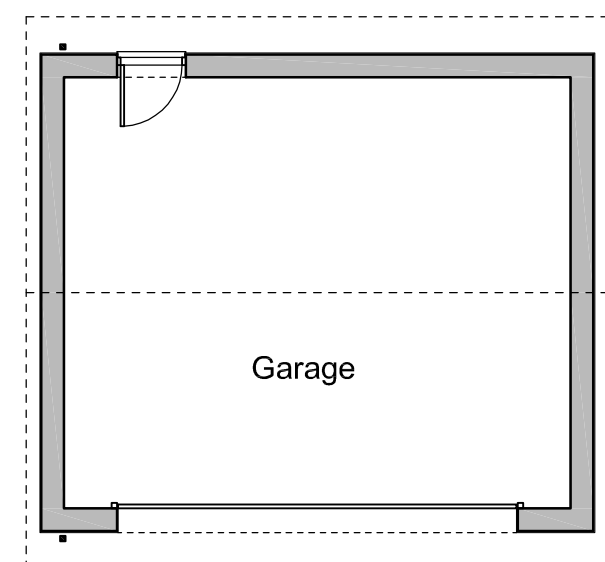


Garage floor plan 1:100
(Roof plan shown dashed)

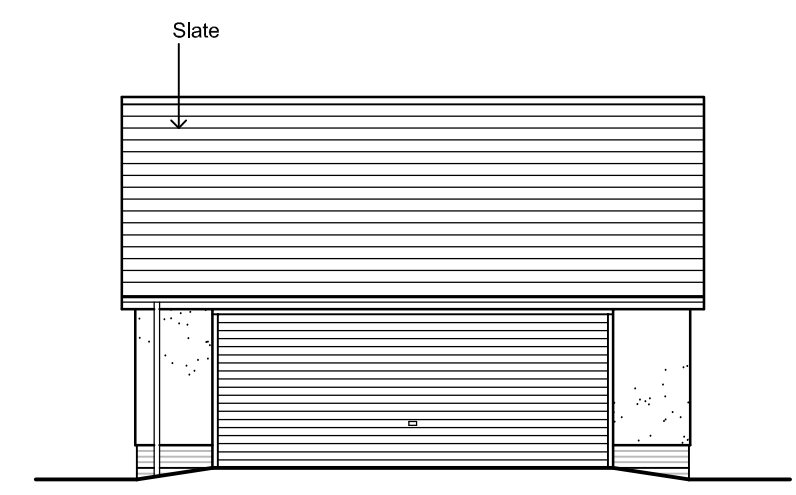


Front (south-west) elevation 1:100

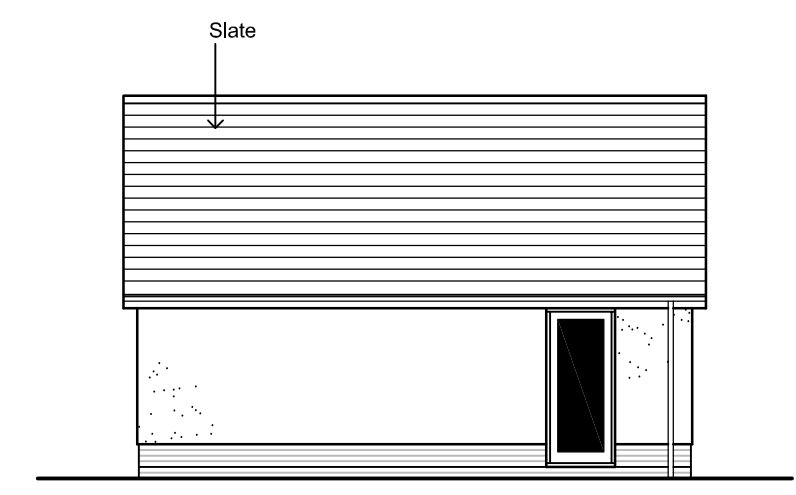


Rear (north-east) elevation 1:100

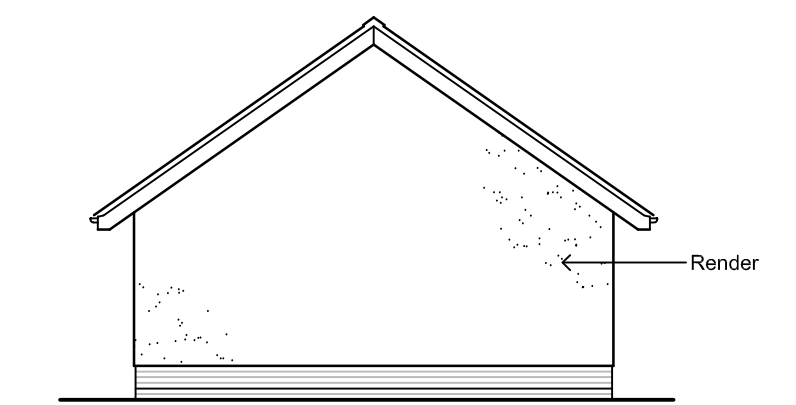

Side (north-west) elevation 1:100

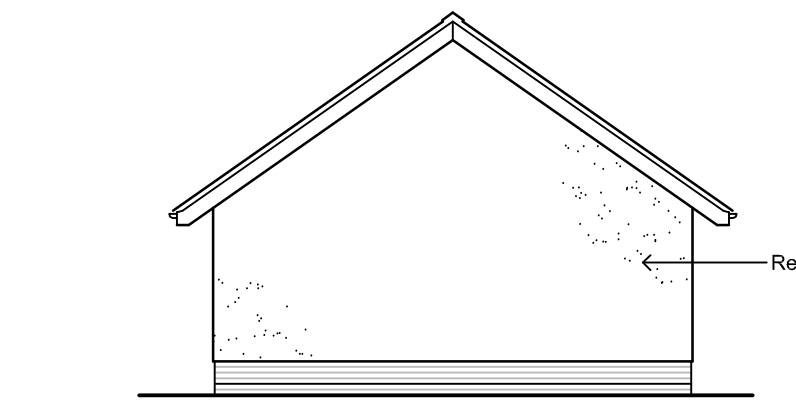

Side (south-east) elevation 1:100

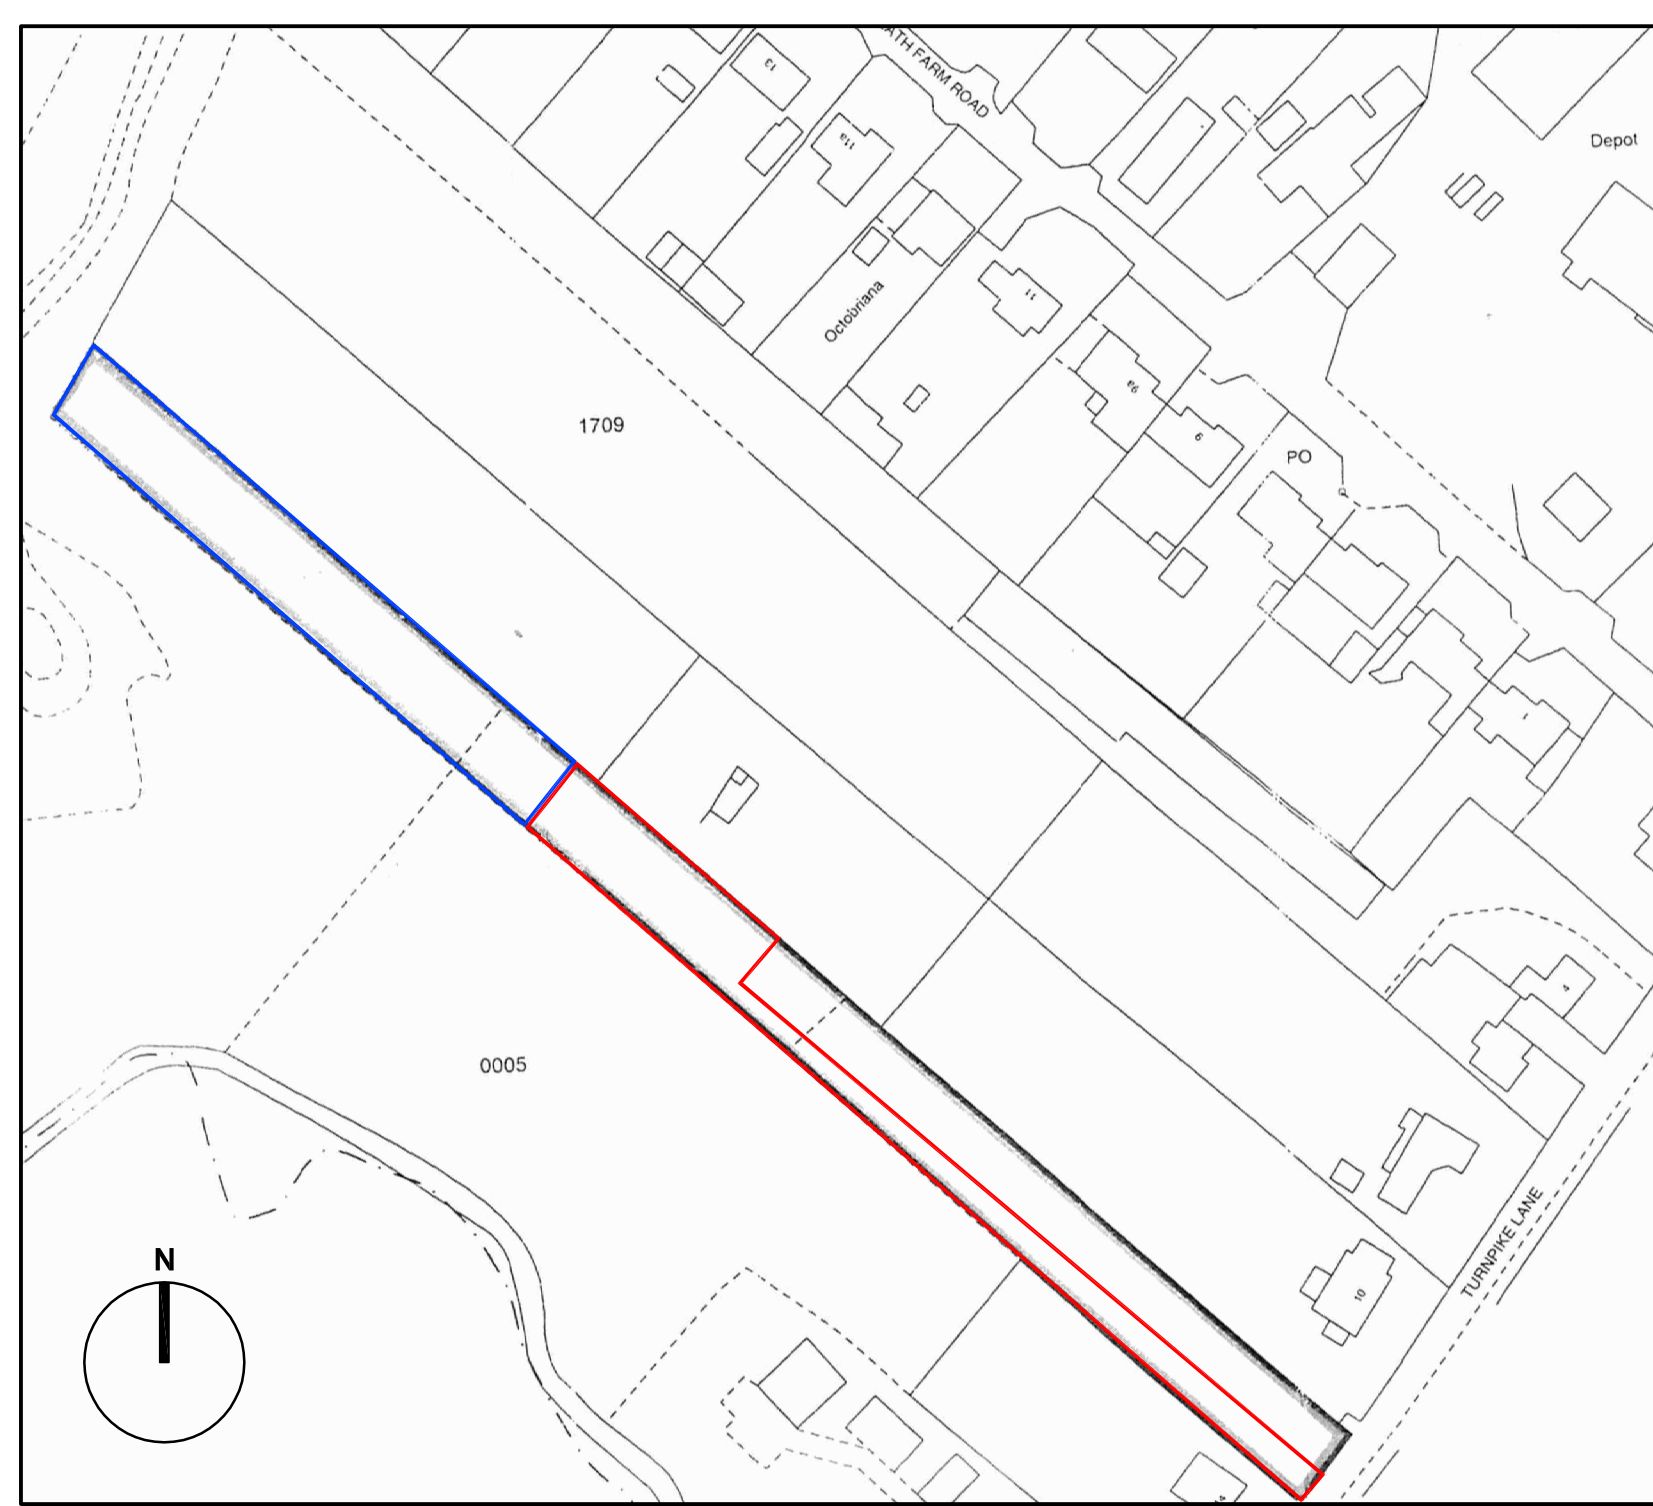

Location plan 1:1250

RICHARD DILLEY
ARCHITECTURAL DESIGN SERVICES
24A Turnpike Road, Red Lodge, Bury St Edmunds, Suffolk IP28 8JZ
Telephone: 01638 652756 Email: richarddilley@gmail.com

Client: Mr & Mrs Clark	
Project: Erection of new dwelling to the rear of 12 Turnpike Lane, Red Lodge	
Drawing details: Detailed Planning: Block plan-site plan-garage details	
Scales: 1:200-1:500 (A1)	Date: February 2014
Job number: 201421	Drawing number: 03 (A)