





Plan 1

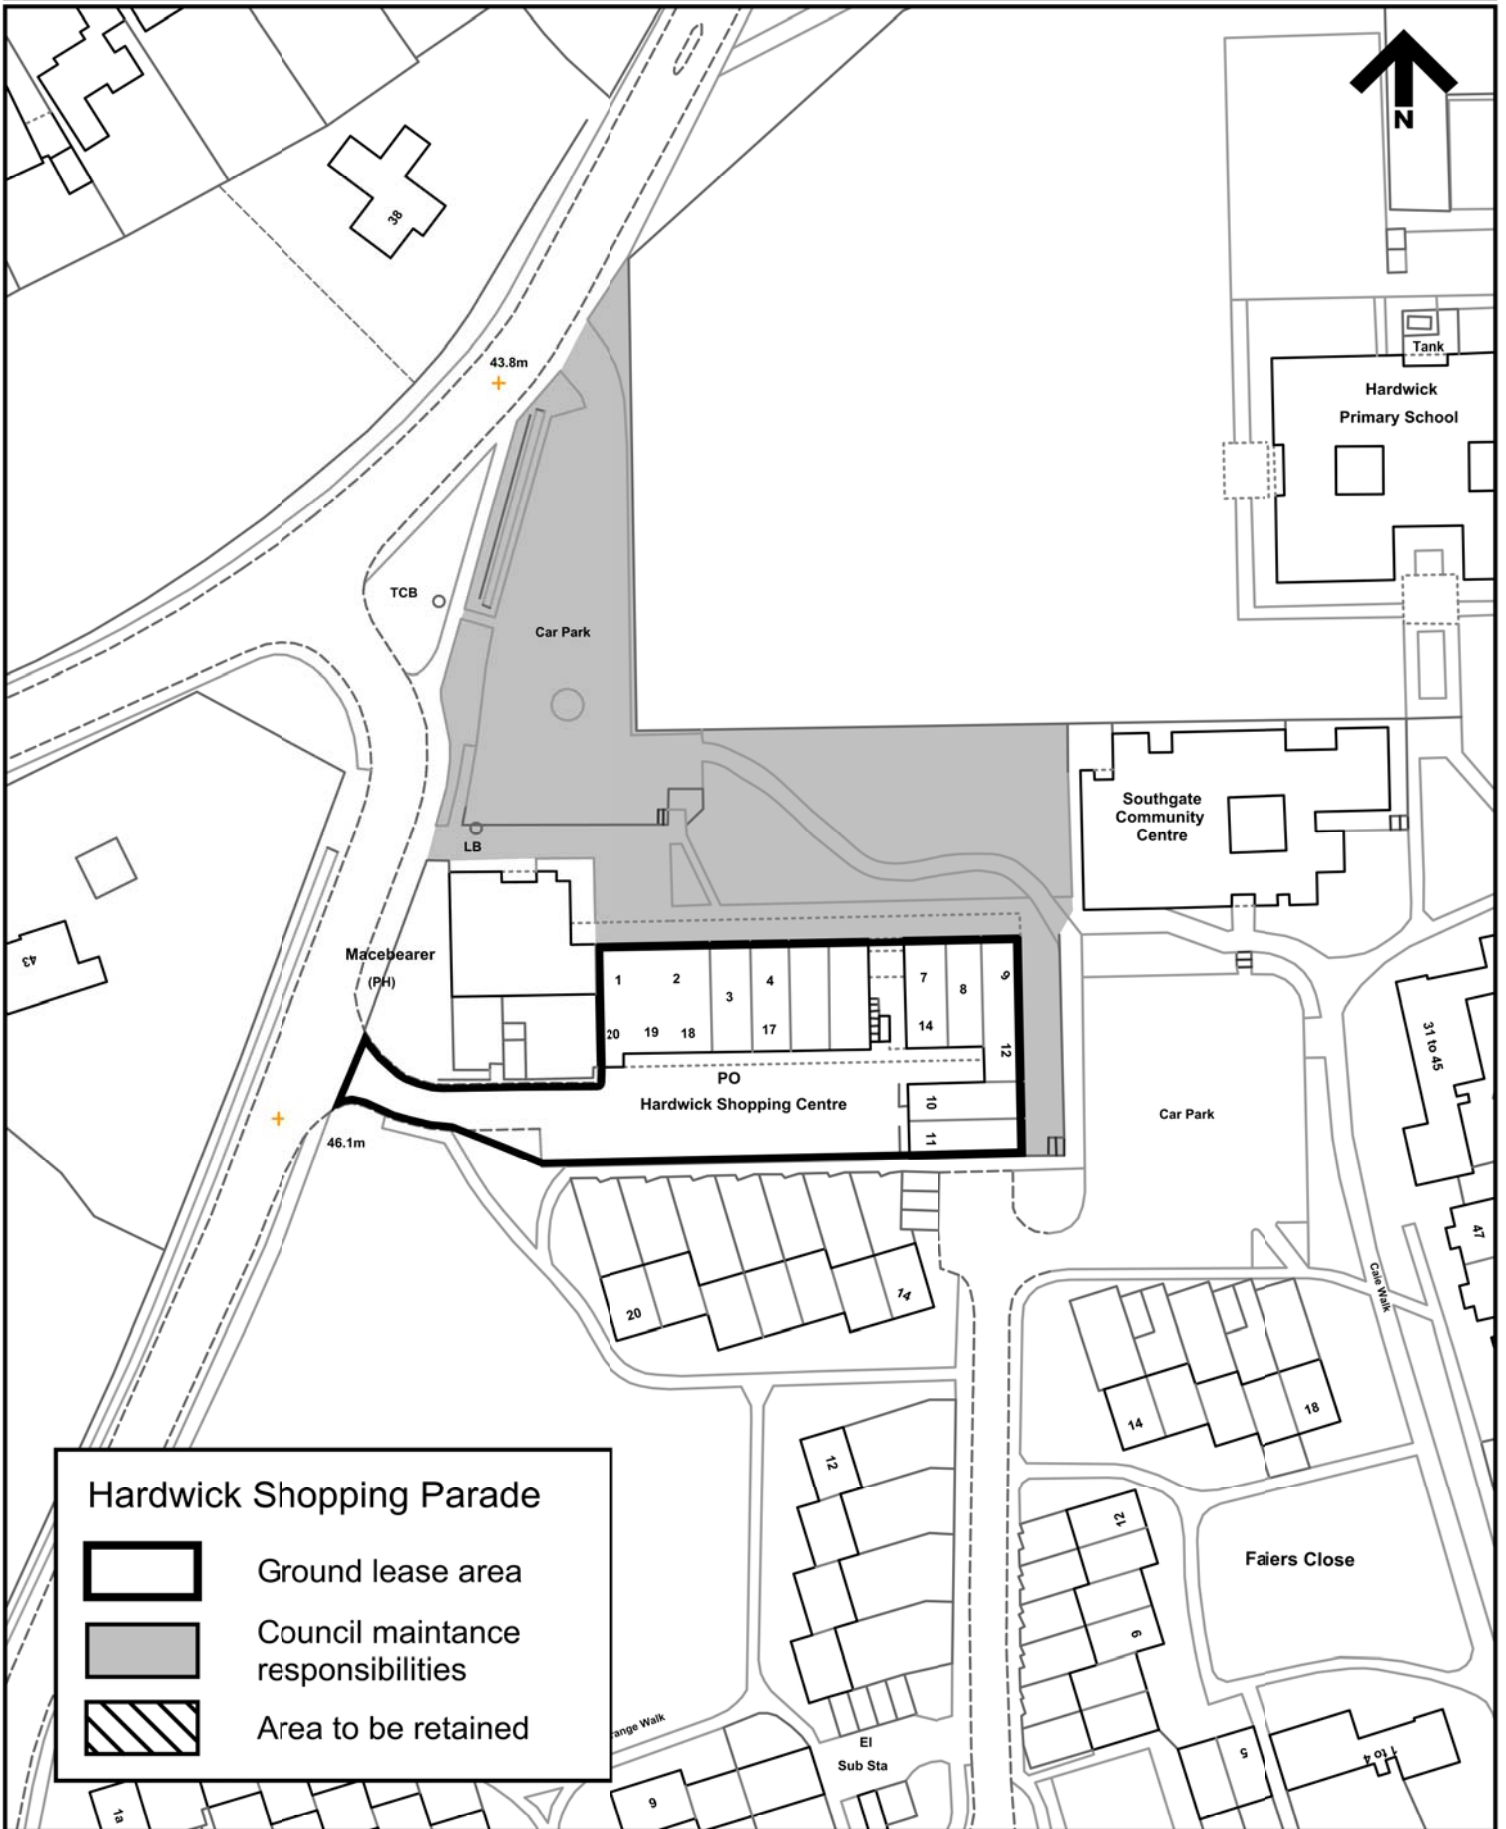

Hardwick Shopping Parade

-  Ground lease area
-  Council maintenance responsibilities
-  Area to be retained



Ivan Sams FRICS - Head of Property Services and Engineering
 West Suffolk House - Western Way - Bury St Edmunds - IP33 3YU


This map is reproduced from Ordnance Survey material with the Permission of Ordnance Survey on behalf of the Controller of Her Majesty's Stationery Office © Crown copyright. Unauthorised reproduction infringes Crown copyright and may lead to prosecution or civil proceedings. St Edmundsbury Borough Council, Licence No. 100019675 2010

Scale 1:1 000

Date 31/08/2010

Drawn CRW

Plan 2

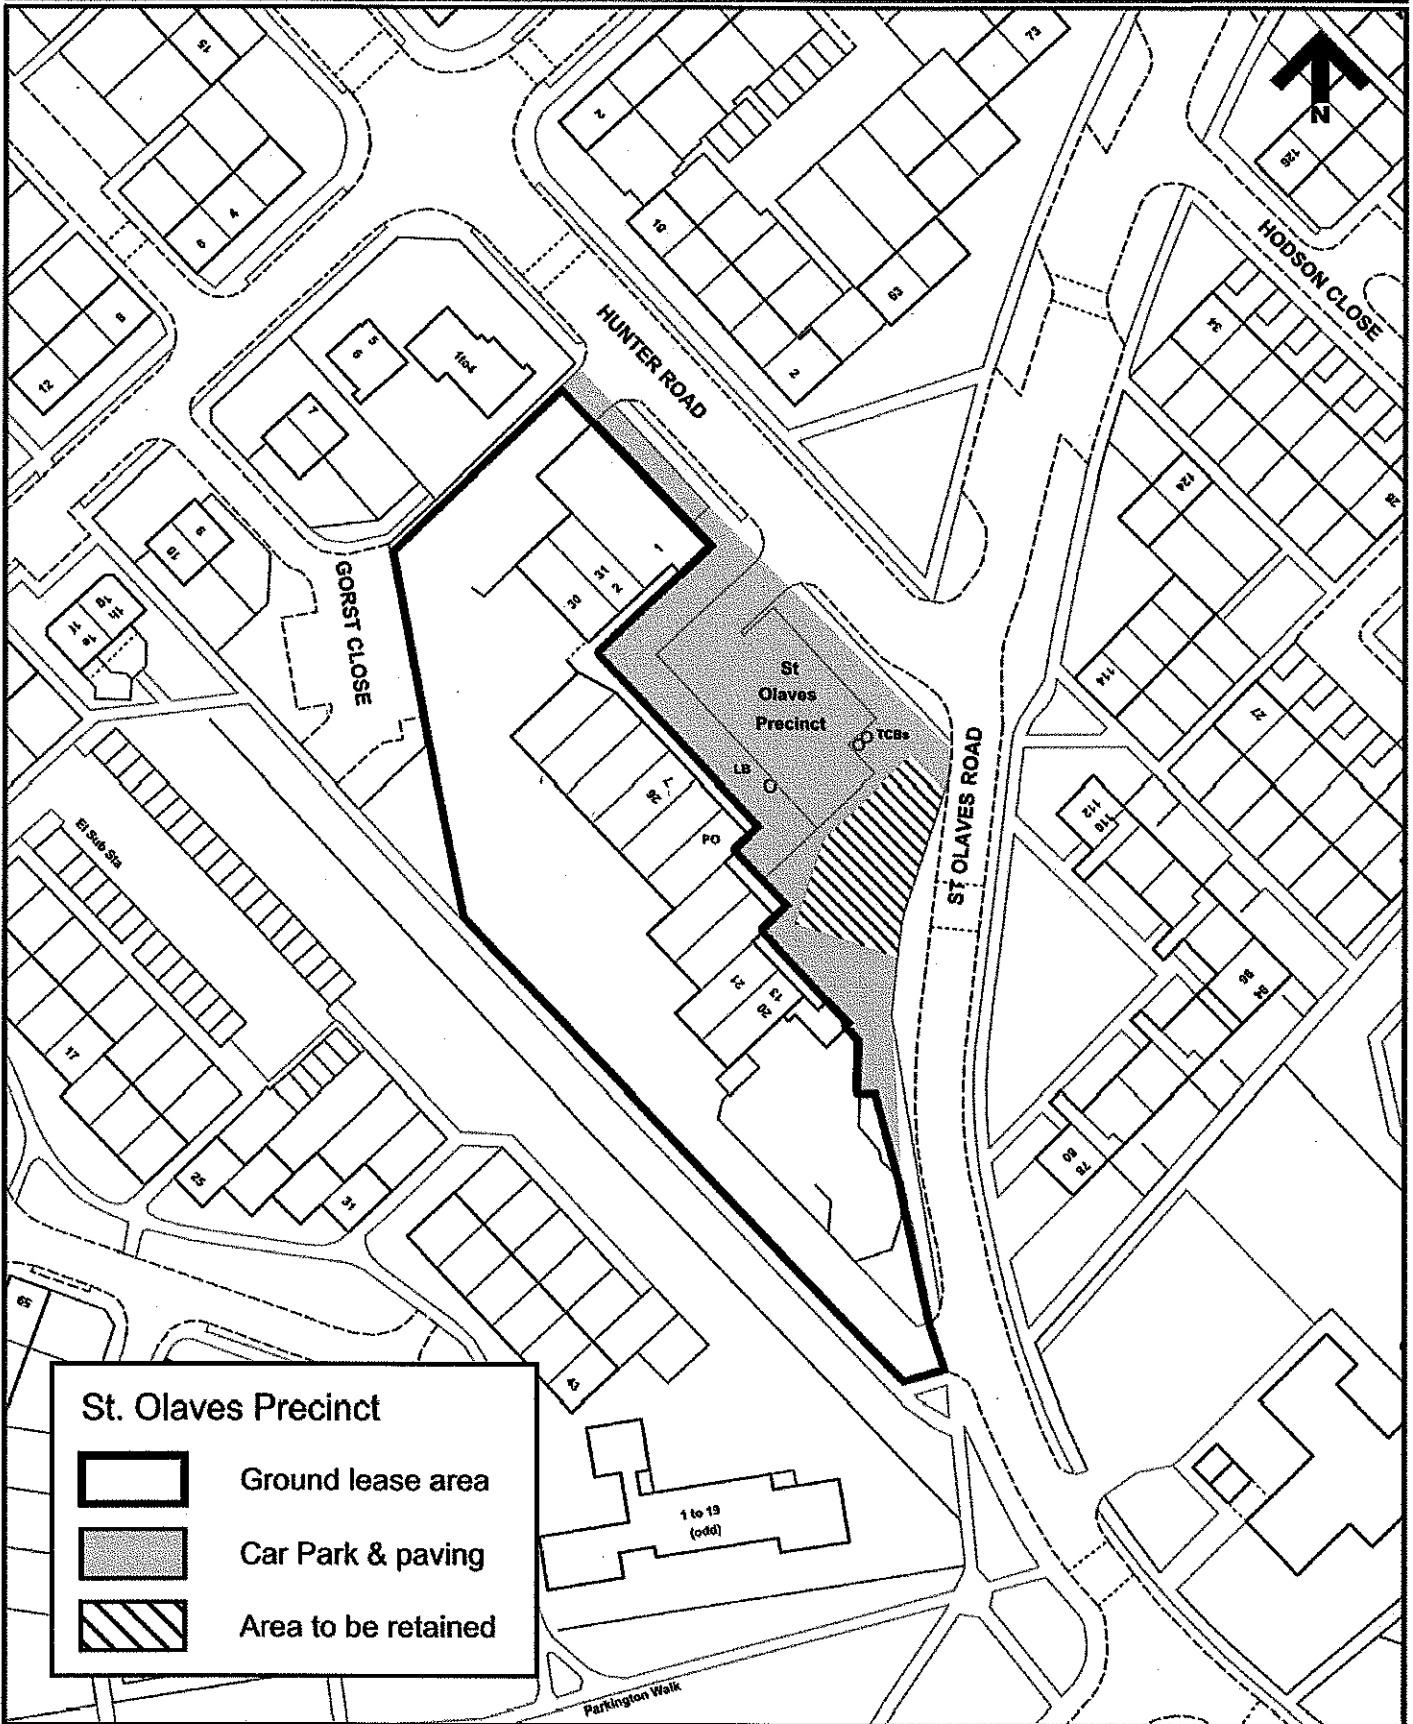

St Edmundsbury
BOROUGH COUNCIL

Ivan Sams FRICS - Head of Property Services and Engineering
West Suffolk House - Western Way - Bury St Edmunds - IP33 3YU

This map is reproduced from Ordnance Survey material with the Permission of Ordnance Survey on behalf of the Controller of Her Majesty's Stationery Office © Crown copyright. Unauthorised reproduction infringes Crown copyright and may lead to prosecution or civil proceedings. St Edmundsbury Borough Council, Licence No. 100019675 2010

Scale 1:1 000

Date 31/08/2010

Drawn CRW