


Application: DC/14/1126/HH

Location: Manor House, Manor Farm Road, West Row

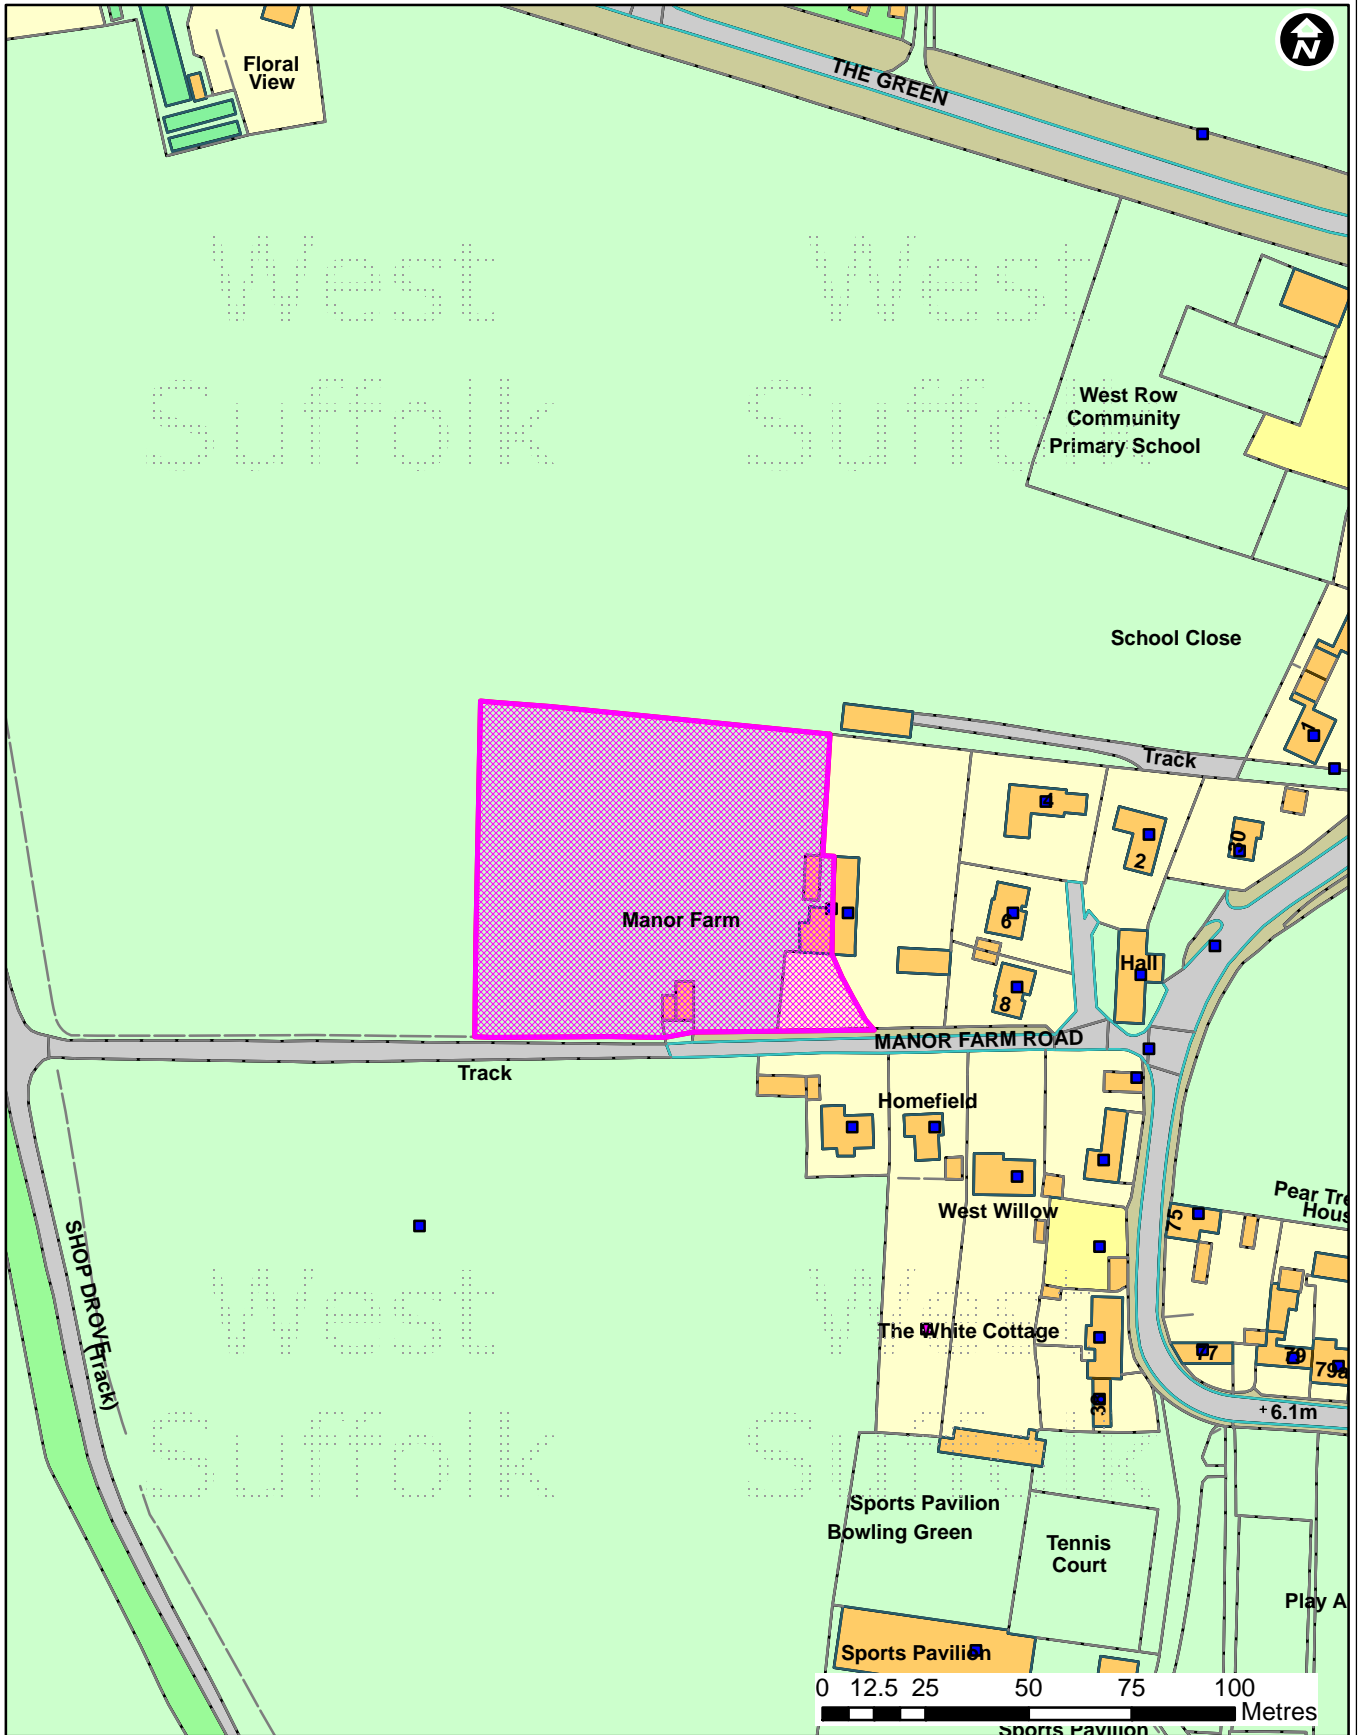

Forest Heath • St Edmundsbury

West Suffolk
working together

© Crown Copyright and database rights 2014 Ordnance Survey 100019675 & 100023282. You are not permitted to copy, sub-license, distribute or sell any of this data to third parties in any form. Use of this data is subject to terms and conditions. See www.stedmundsbury.gov.uk/copyright.cfm.

Scale: 1:1,726
Date: 17/09/2014