


**Application: DC/14/1335/FUL**

**Location: Former Sperrinks Nursery, The Street, Gazeley**

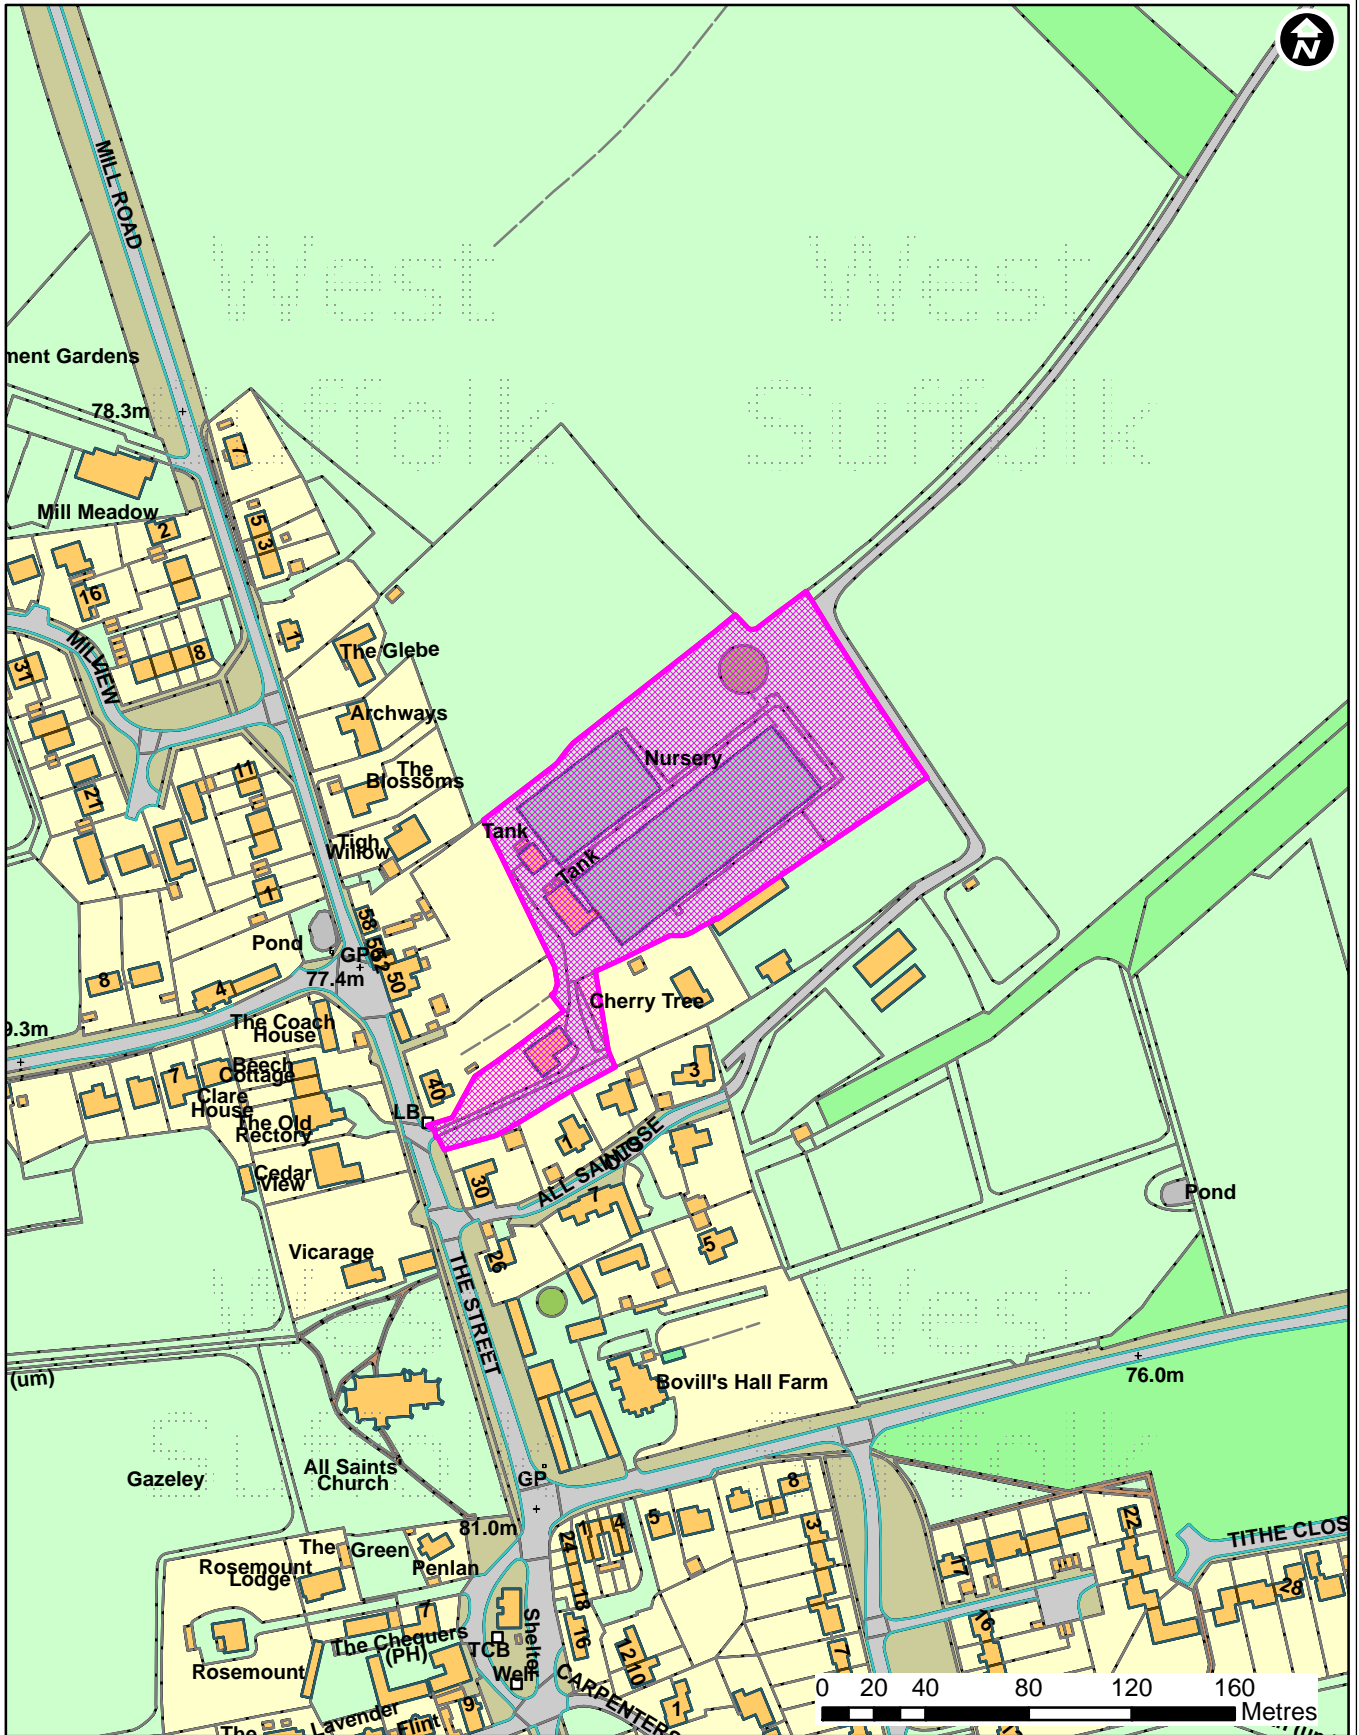

Forest Heath • St Edmundsbury

**West Suffolk**  
working together

© Crown Copyright and database rights 2014 Ordnance Survey 100019675 & 100023282. You are not permitted to copy, sub-license, distribute or sell any of this data to third parties in any form. Use of this data is subject to terms and conditions. See [www.stedmundsbury.gov.uk/copyright.cfm](http://www.stedmundsbury.gov.uk/copyright.cfm).

**Scale: 1:2,762**  
**Date: 22/10/2014**