

Public Document Pack



Forest Heath
District Council

To: Members of the Development Control
Committee

Our reference

Your reference N/A

Contact Sharon Turner

Direct Dial 01638 719237

Email Sharon.turner@westsuffolk.gov.uk

31 August 2016

Dear Councillor

FOREST HEATH DEVELOPMENT CONTROL COMMITTEE - WEDNESDAY 7 SEPTEMBER 2016

PLANNING APPLICATION DC/16/1175/FUL – WESTON, MILBURN DROVE, MOULTON (REPORT NO DEV/FH/16/027)

In relation to the above planning application, I am writing to inform you of the following incorrect documentation which was included within the agenda papers for this particular application:

- (a) Page 51 – Block Plan – the incorrect version of the Block Plan was included within the agenda papers and the correct version of this Block Plan is now attached to this letter.
- (b) Page 53 – Photograph – please disregard this photograph as it is not in connection with this planning application.

Please accept my apologies for any confusion caused.

Yours sincerely


Sharon Turner
Democratic Services Officer (Cabinet)

Steven Boyle • Interim Service Manager (Legal and Democratic Services)
Tel 01284 757165 • **Fax** 01284 757110
Email democratic.services@westsuffolk.gov.uk

District Offices • College Heath Road • Mildenhall Bury St Edmunds • Suffolk • IP28 7EY
www.westsuffolk.gov.uk


Forest Heath • St Edmundsbury
West Suffolk
working together

This page is intentionally left blank

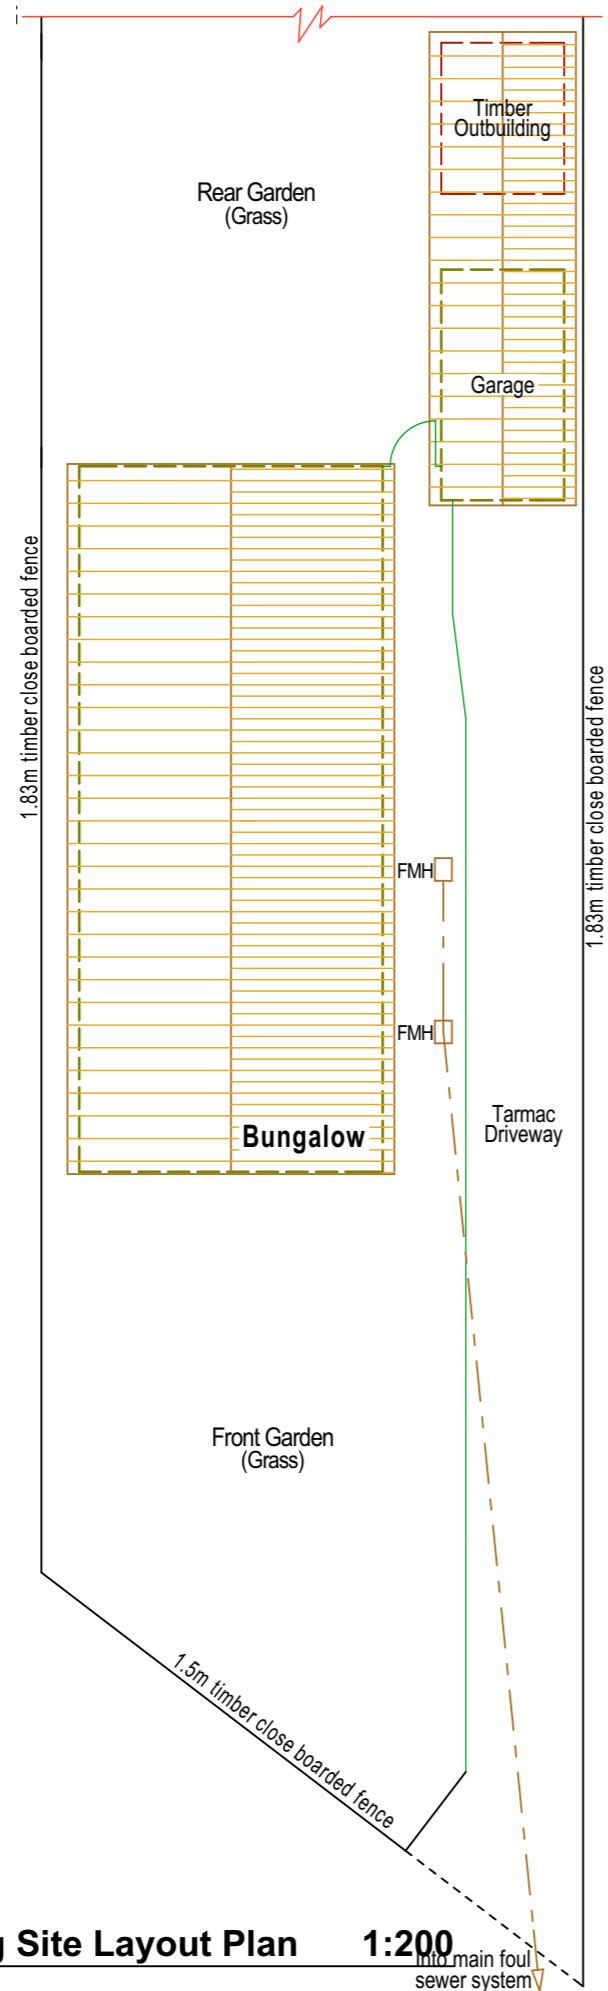

Existing Site Layout Plan 1:200

into main foul sewer system

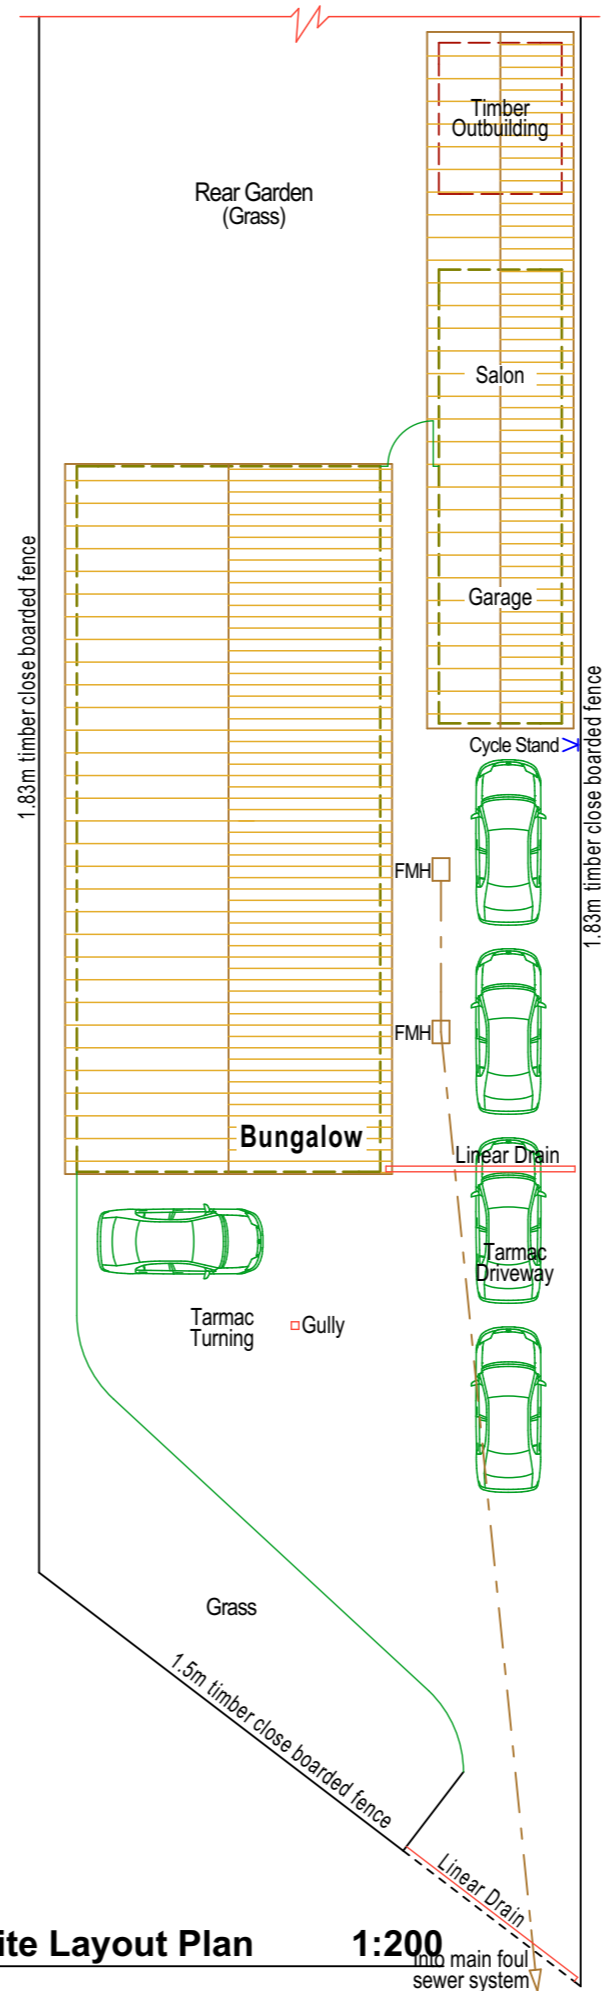

Proposed Site Layout Plan 1:200


into main foul sewer system

Rev.B / 18.08.16 / krw
Proposed plan amended to include:
- Vehicular turning area.
- Surface water driveway drainage.
- Cycle stand.
- Cars indicated.

Rev.A / 02.06.16 / krw
Foul drainage added.

This drawing and information within it is the sole property of ShanRye Architectural and Surveying Services and must not be used for reproduction. Please do not scale this drawing. Scales are for guidance only and given dimensions must be used.

Architectural and Surveying Services

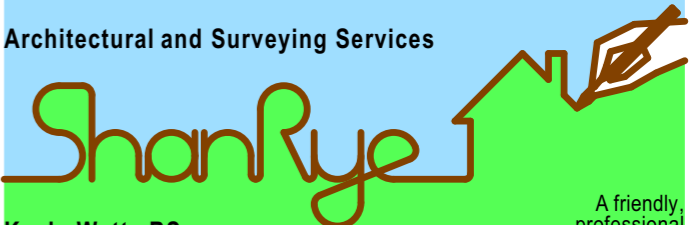

Kevin Watts BSc.
Building Surveyor and Architectural Technician
24 Sandgalls Drive, Lakenheath, Suffolk. IP27 9EG.
Tel: 01842 862445. Mobile: 07876 310614.
kevin@shanrye.co.uk www.shanrye.co.uk

A friendly, professional service at a very competitive price.

Client
Mr.J.Button

Site
Weston, Milburn Drove, Moulton.

Project
Proposed Outbuilding Extension and Change of Use

Drawing
Site Layout Plans

Drawing Size **A3**

Scale(s) **1:200**

Date **June 2016**

Drawing no. **146/2/02/B**

This page is intentionally left blank