

Our reference CS
Your reference N/A
Contact Claire Skoyles
Direct Dial
Email democratic.services@westsuffolk.gov.uk

11 December 2023

Council – Tuesday 19 December 2023

Report number: COU/WS/23/021
Cabinet Referral: West Suffolk Local Plan Publication (Regulation 19)
Consultation and Submission

Provided as a supplement to Report number: COU/WS/23/021 'West Suffolk Local Plan Publication (Regulation 19) Consultation and Submission' is the following:

Appendix A: West Suffolk Local Plan Submission 2024 – West Suffolk Policies Map Book 2024 Part 2 - Inset Map 36 to 75

This document is provided in electronic form only. Paper copies are however, available upon request.

Yours sincerely


Claire Skoyles
Democratic Services Officer
Human Resources, Governance and Regulatory

Jennifer Eves • Director (Human Resources, Governance and Regulatory)
Tel 01284 757015 • **Fax** 01284 757110
Email democratic.services@westsuffolk.gov.uk

West Suffolk
Council

This page is intentionally left blank

Inset map 36

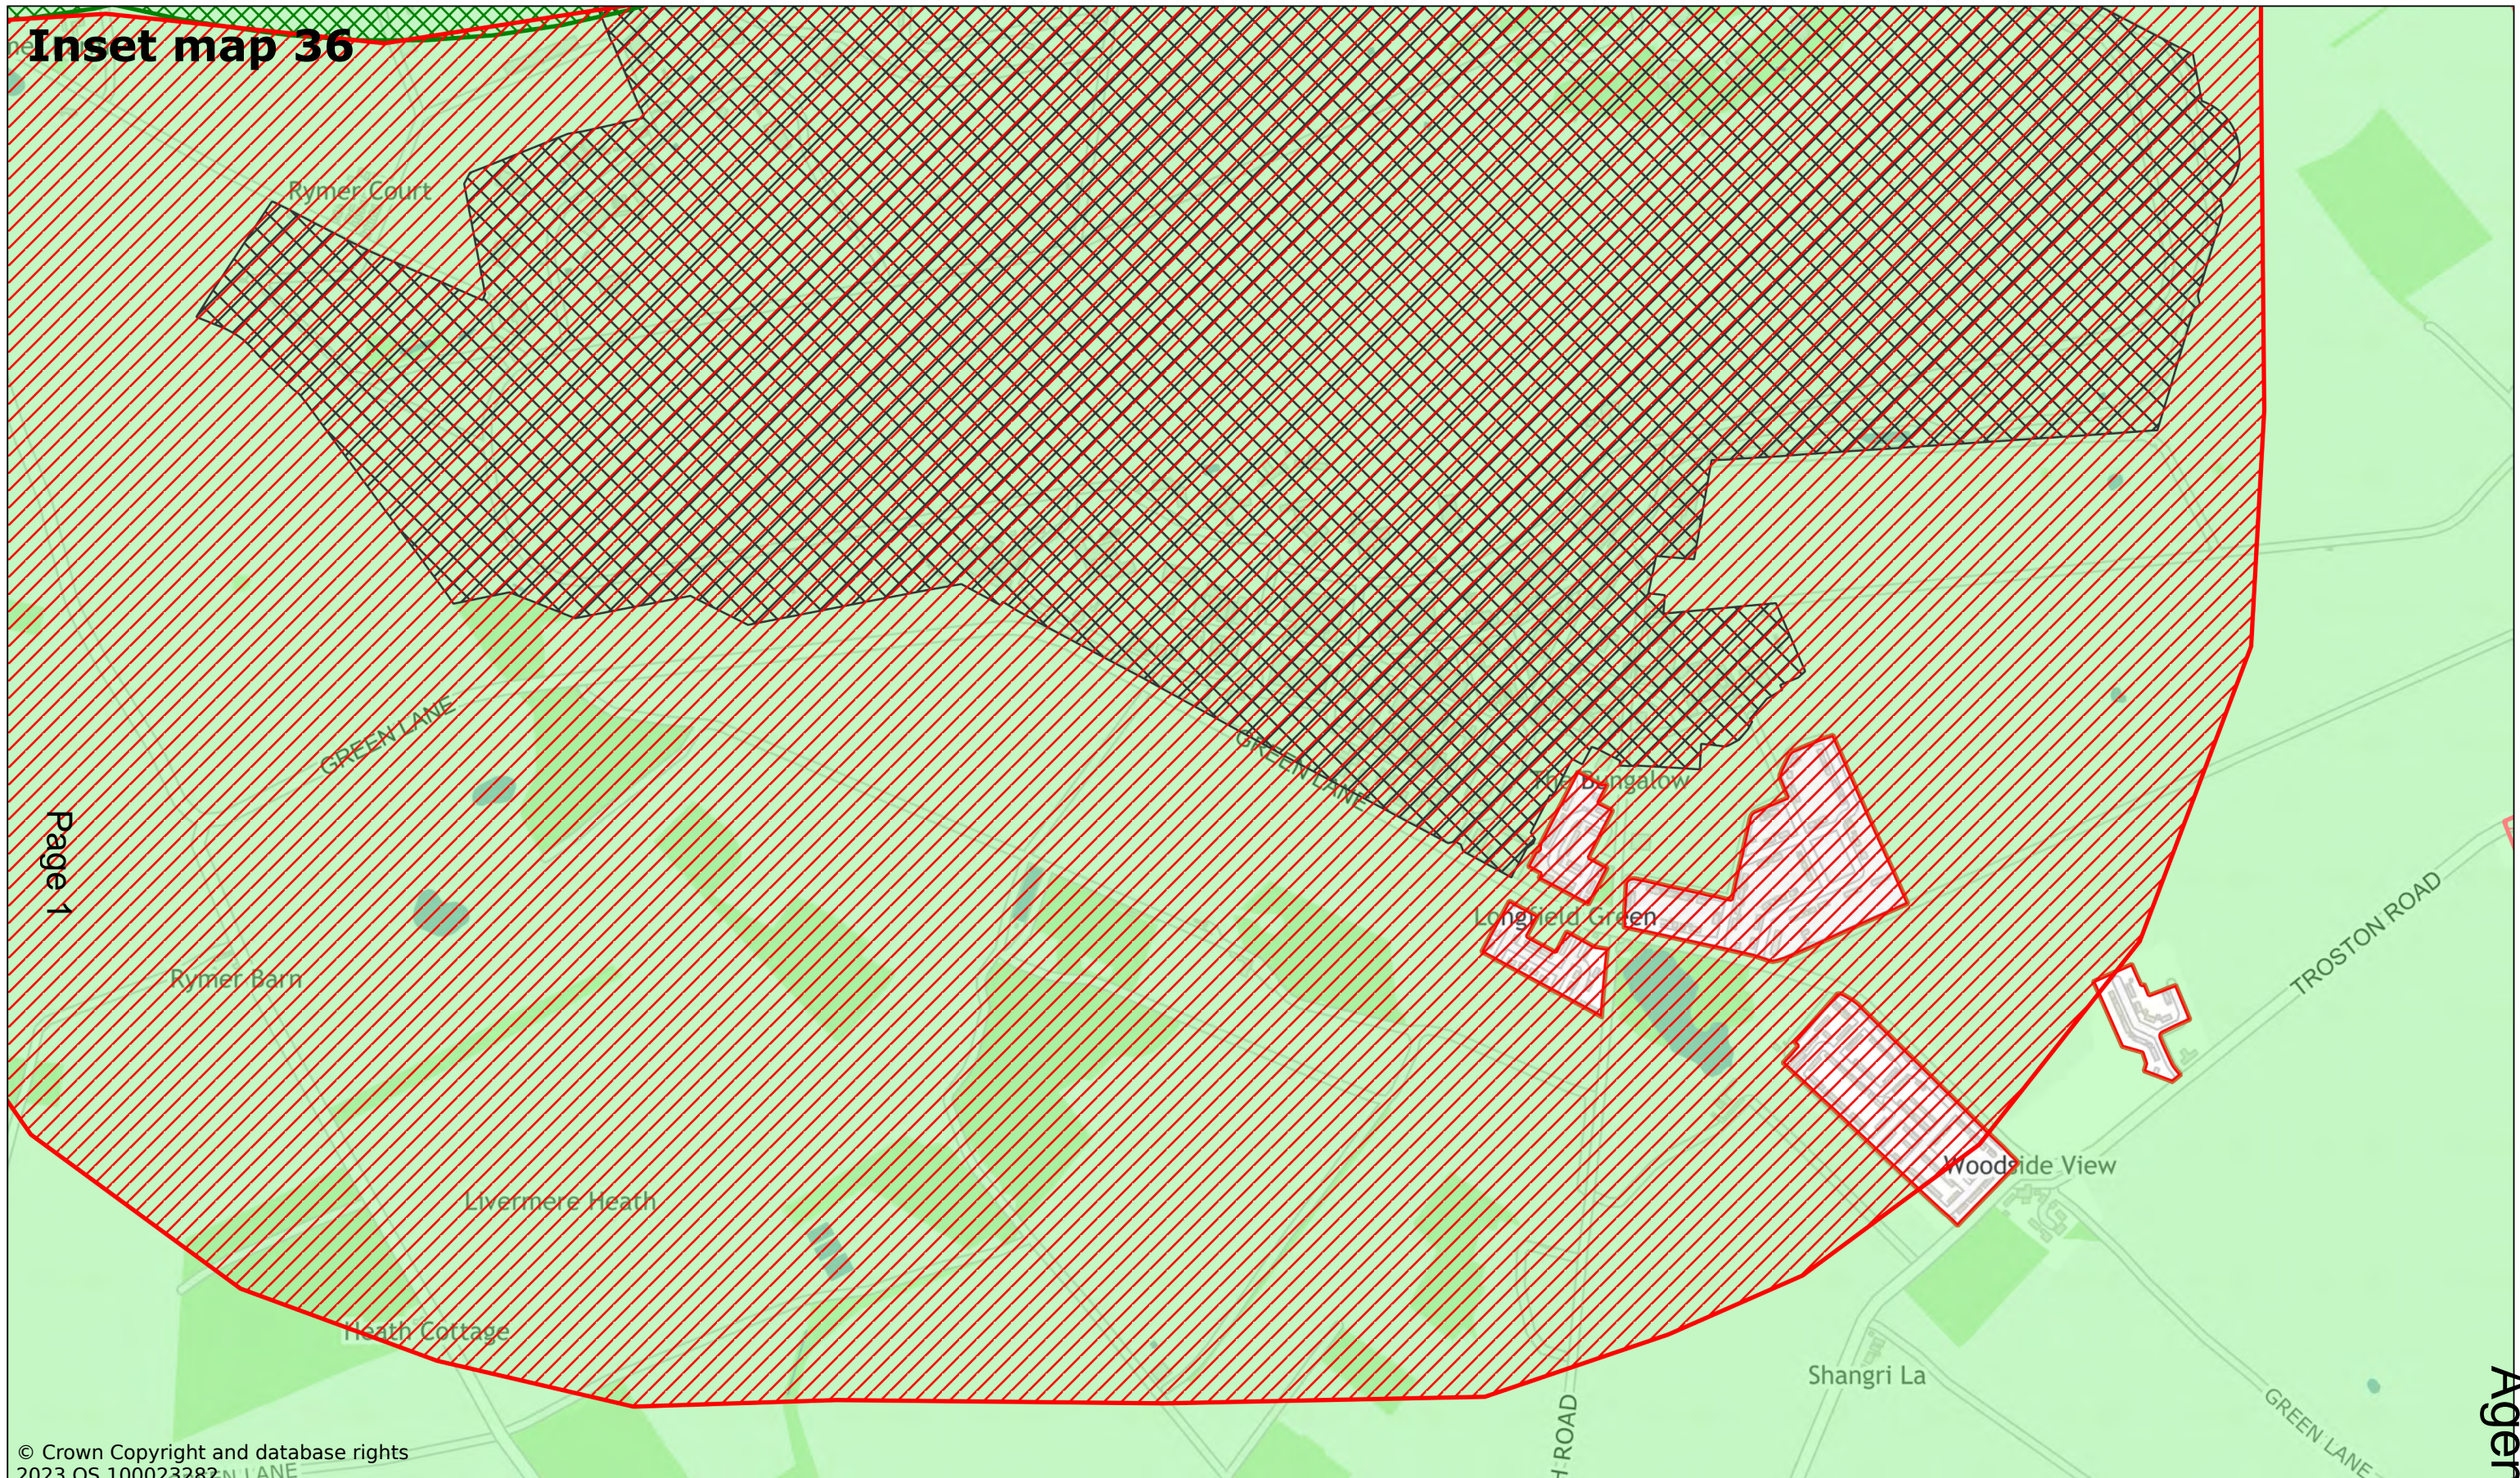

Page 1

© Crown Copyright and database rights 2023 OS 100023282

Honington RAF Quarters

Scale: 1:10000

Printed on 2023-11-24 10:54:13

by kcooper@SEBC_DOMAIN


© Crown Copyright and database rights 2023 OS 100023282.



West Suffolk House
Western Way
Bury St Edmunds
IP33 3YU
01284 763233
www.westsuffolk.gov.uk

Agenda Item 8

Inset map 37

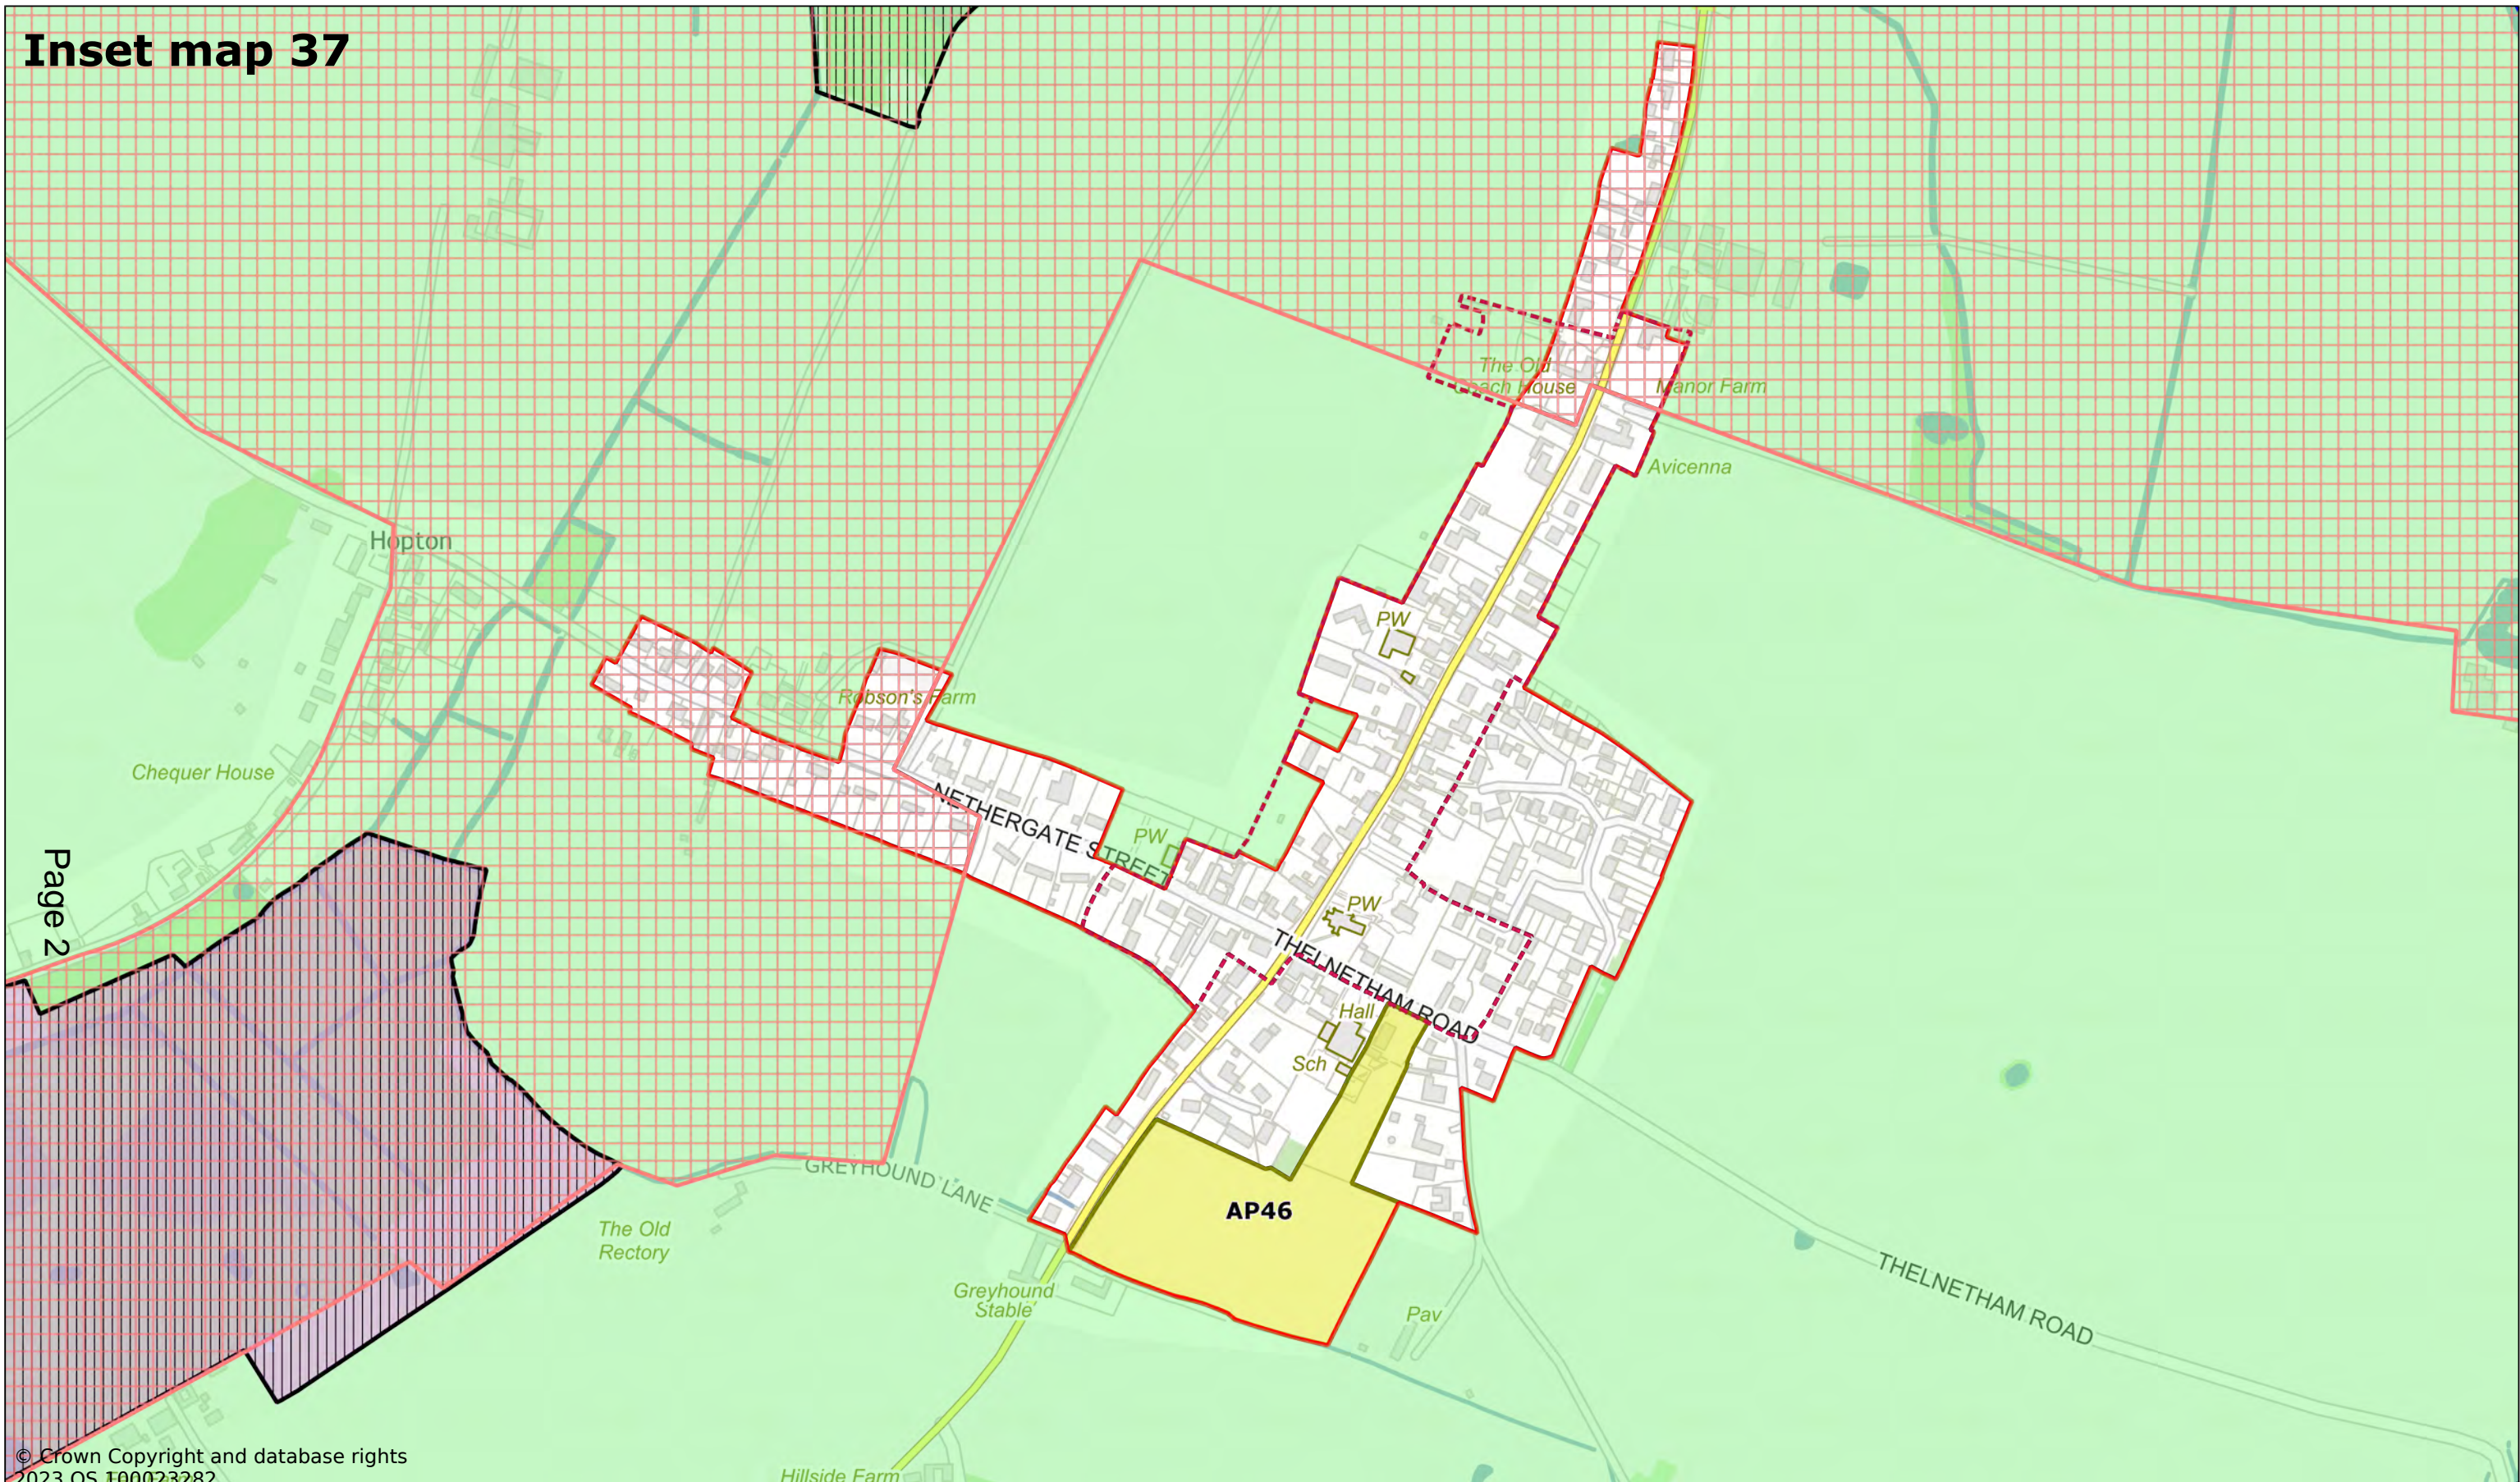

Page 2

© Crown Copyright and database rights
2023 OS 100023282

Hopton

Scale: 1:5000

Printed on 2023-12-06 10:29:20


by dbugg@SEBC_DOMAIN

© Crown Copyright and database rights 2023 OS 100023282.



West Suffolk House
Western Way
Bury St Edmunds
IP33 3YU
01284 763233
www.westsuffolk.gov.uk

Inset map 38

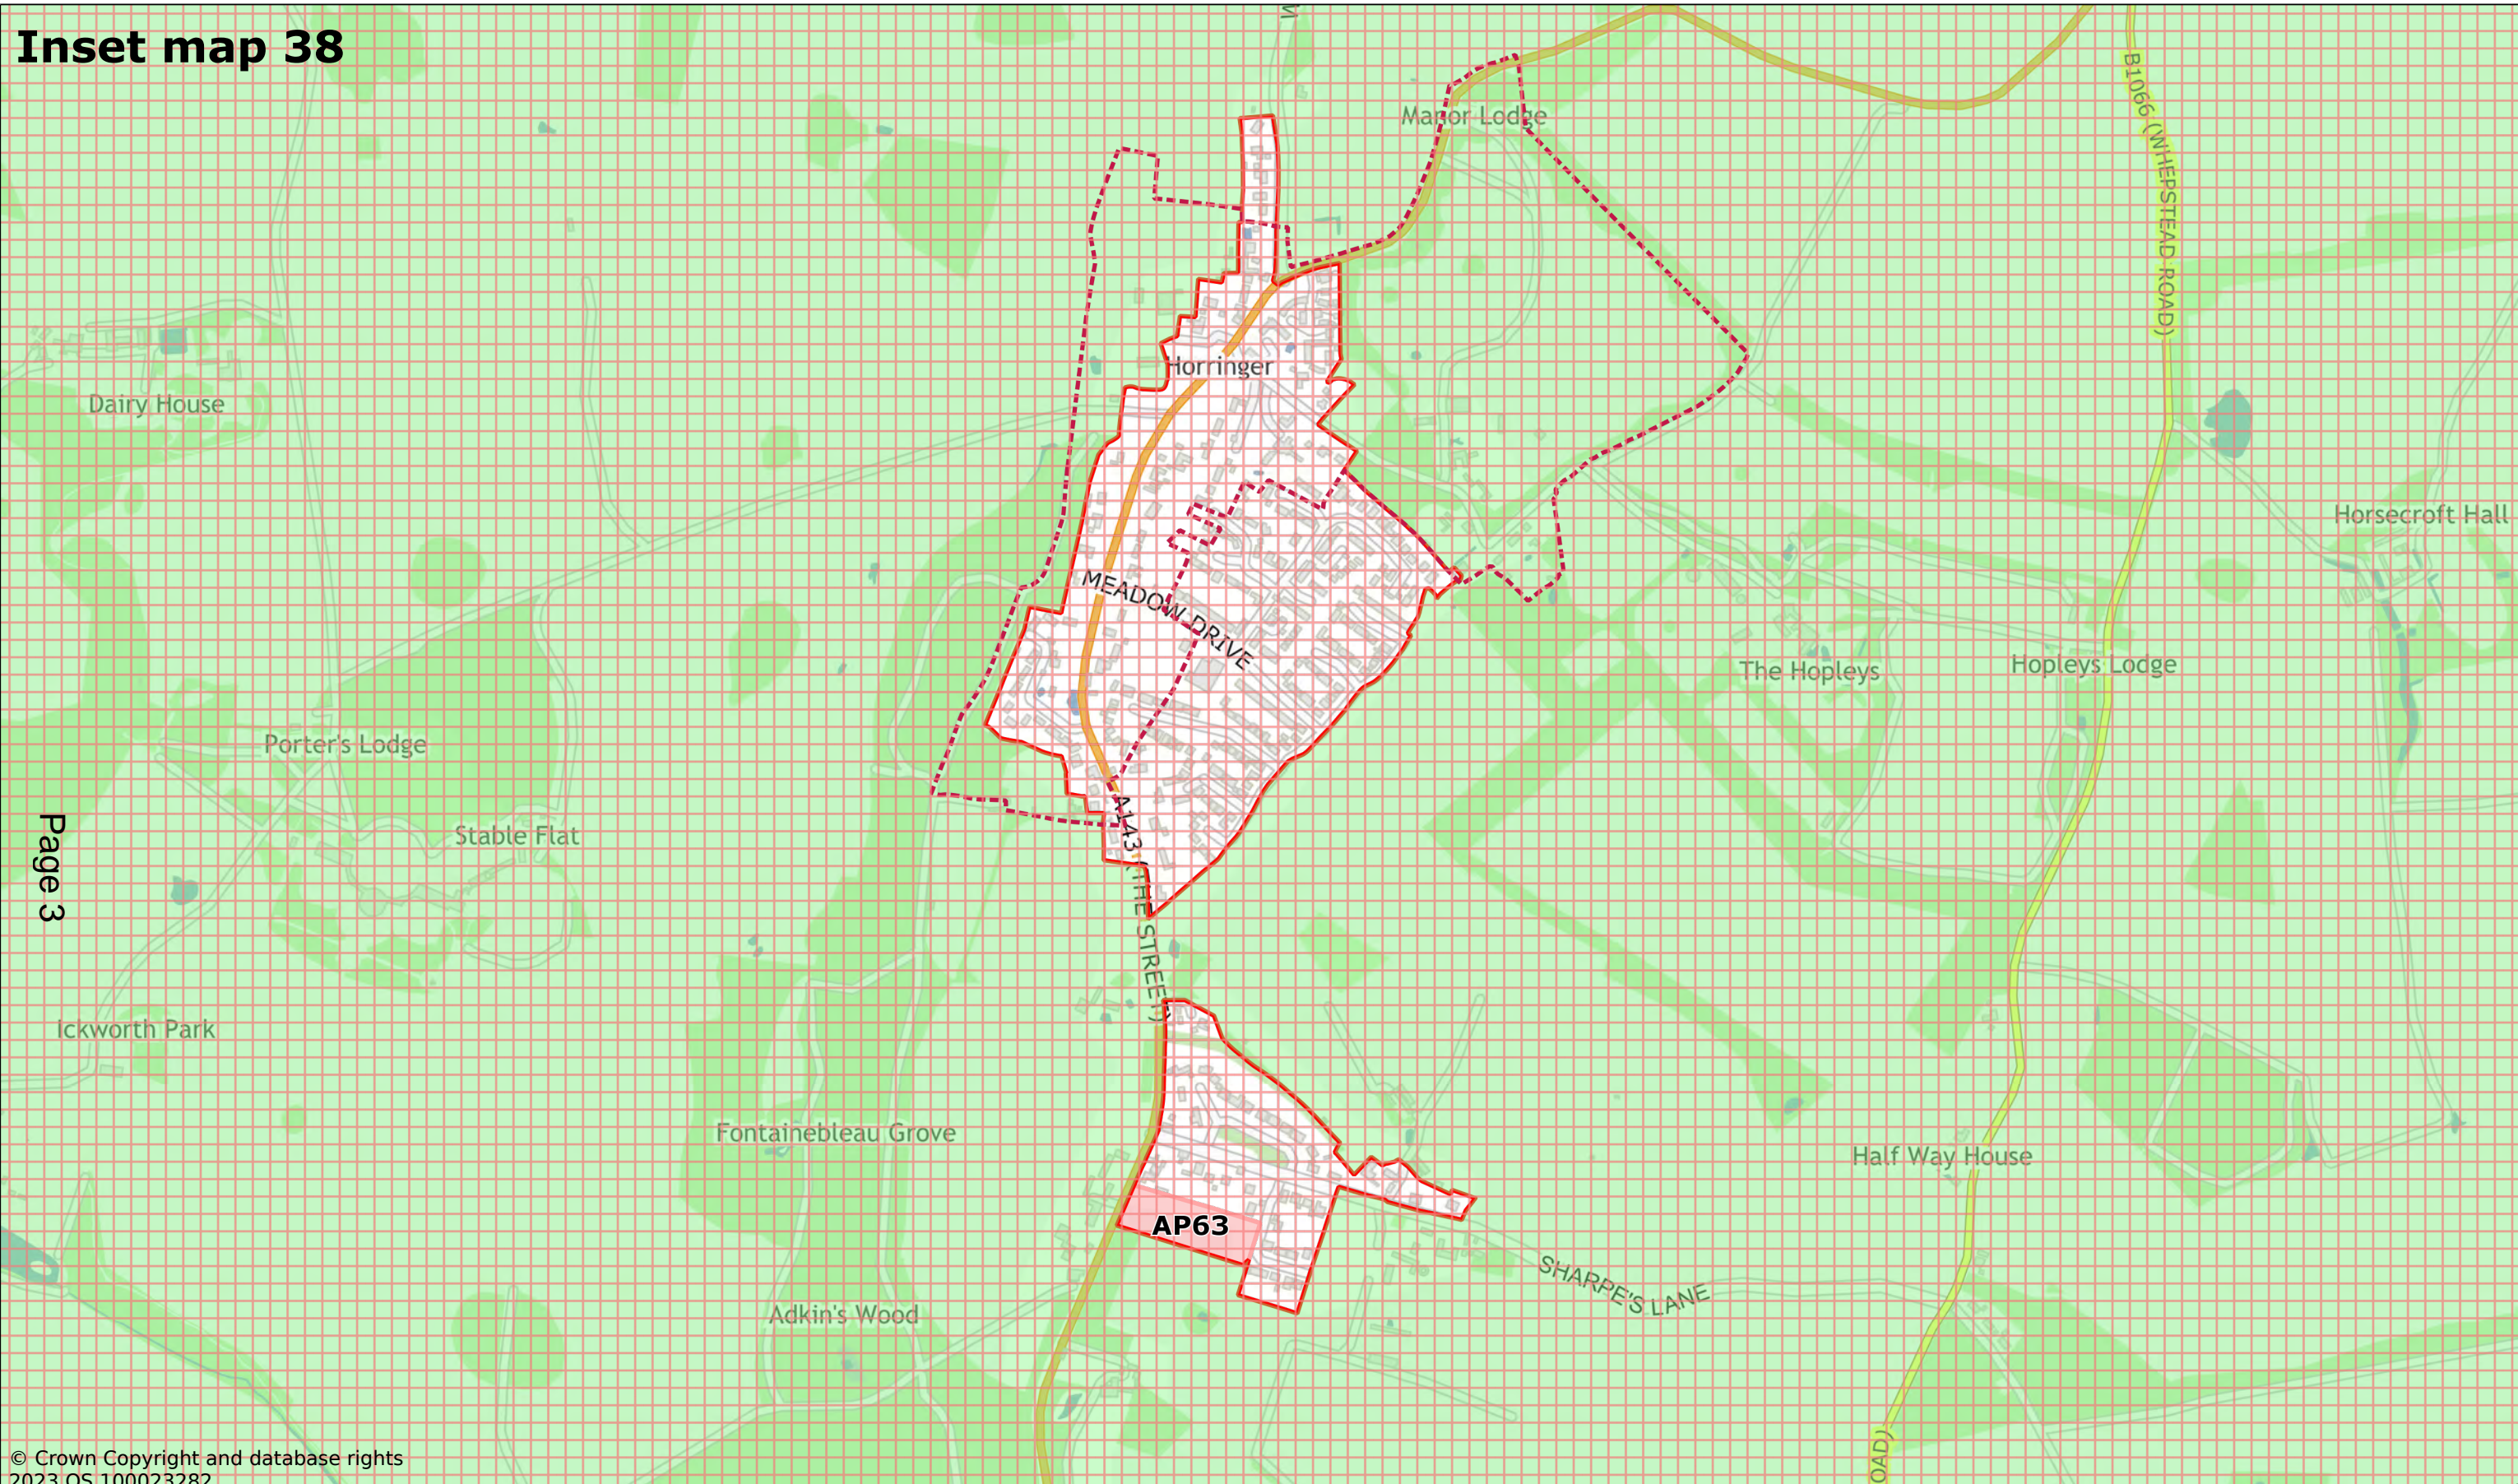

Page 3

© Crown Copyright and database rights
2023 OS 100023282

Horringer

Scale: 1:8000

Printed on 2023-11-22 17:14:06


by kcooper@SEBC_DOMAIN

© Crown Copyright and database rights 2023 OS 100023282.



West Suffolk House
Western Way
Bury St Edmunds
IP33 3YU
01284 763233
www.westsuffolk.gov.uk

Inset map 39

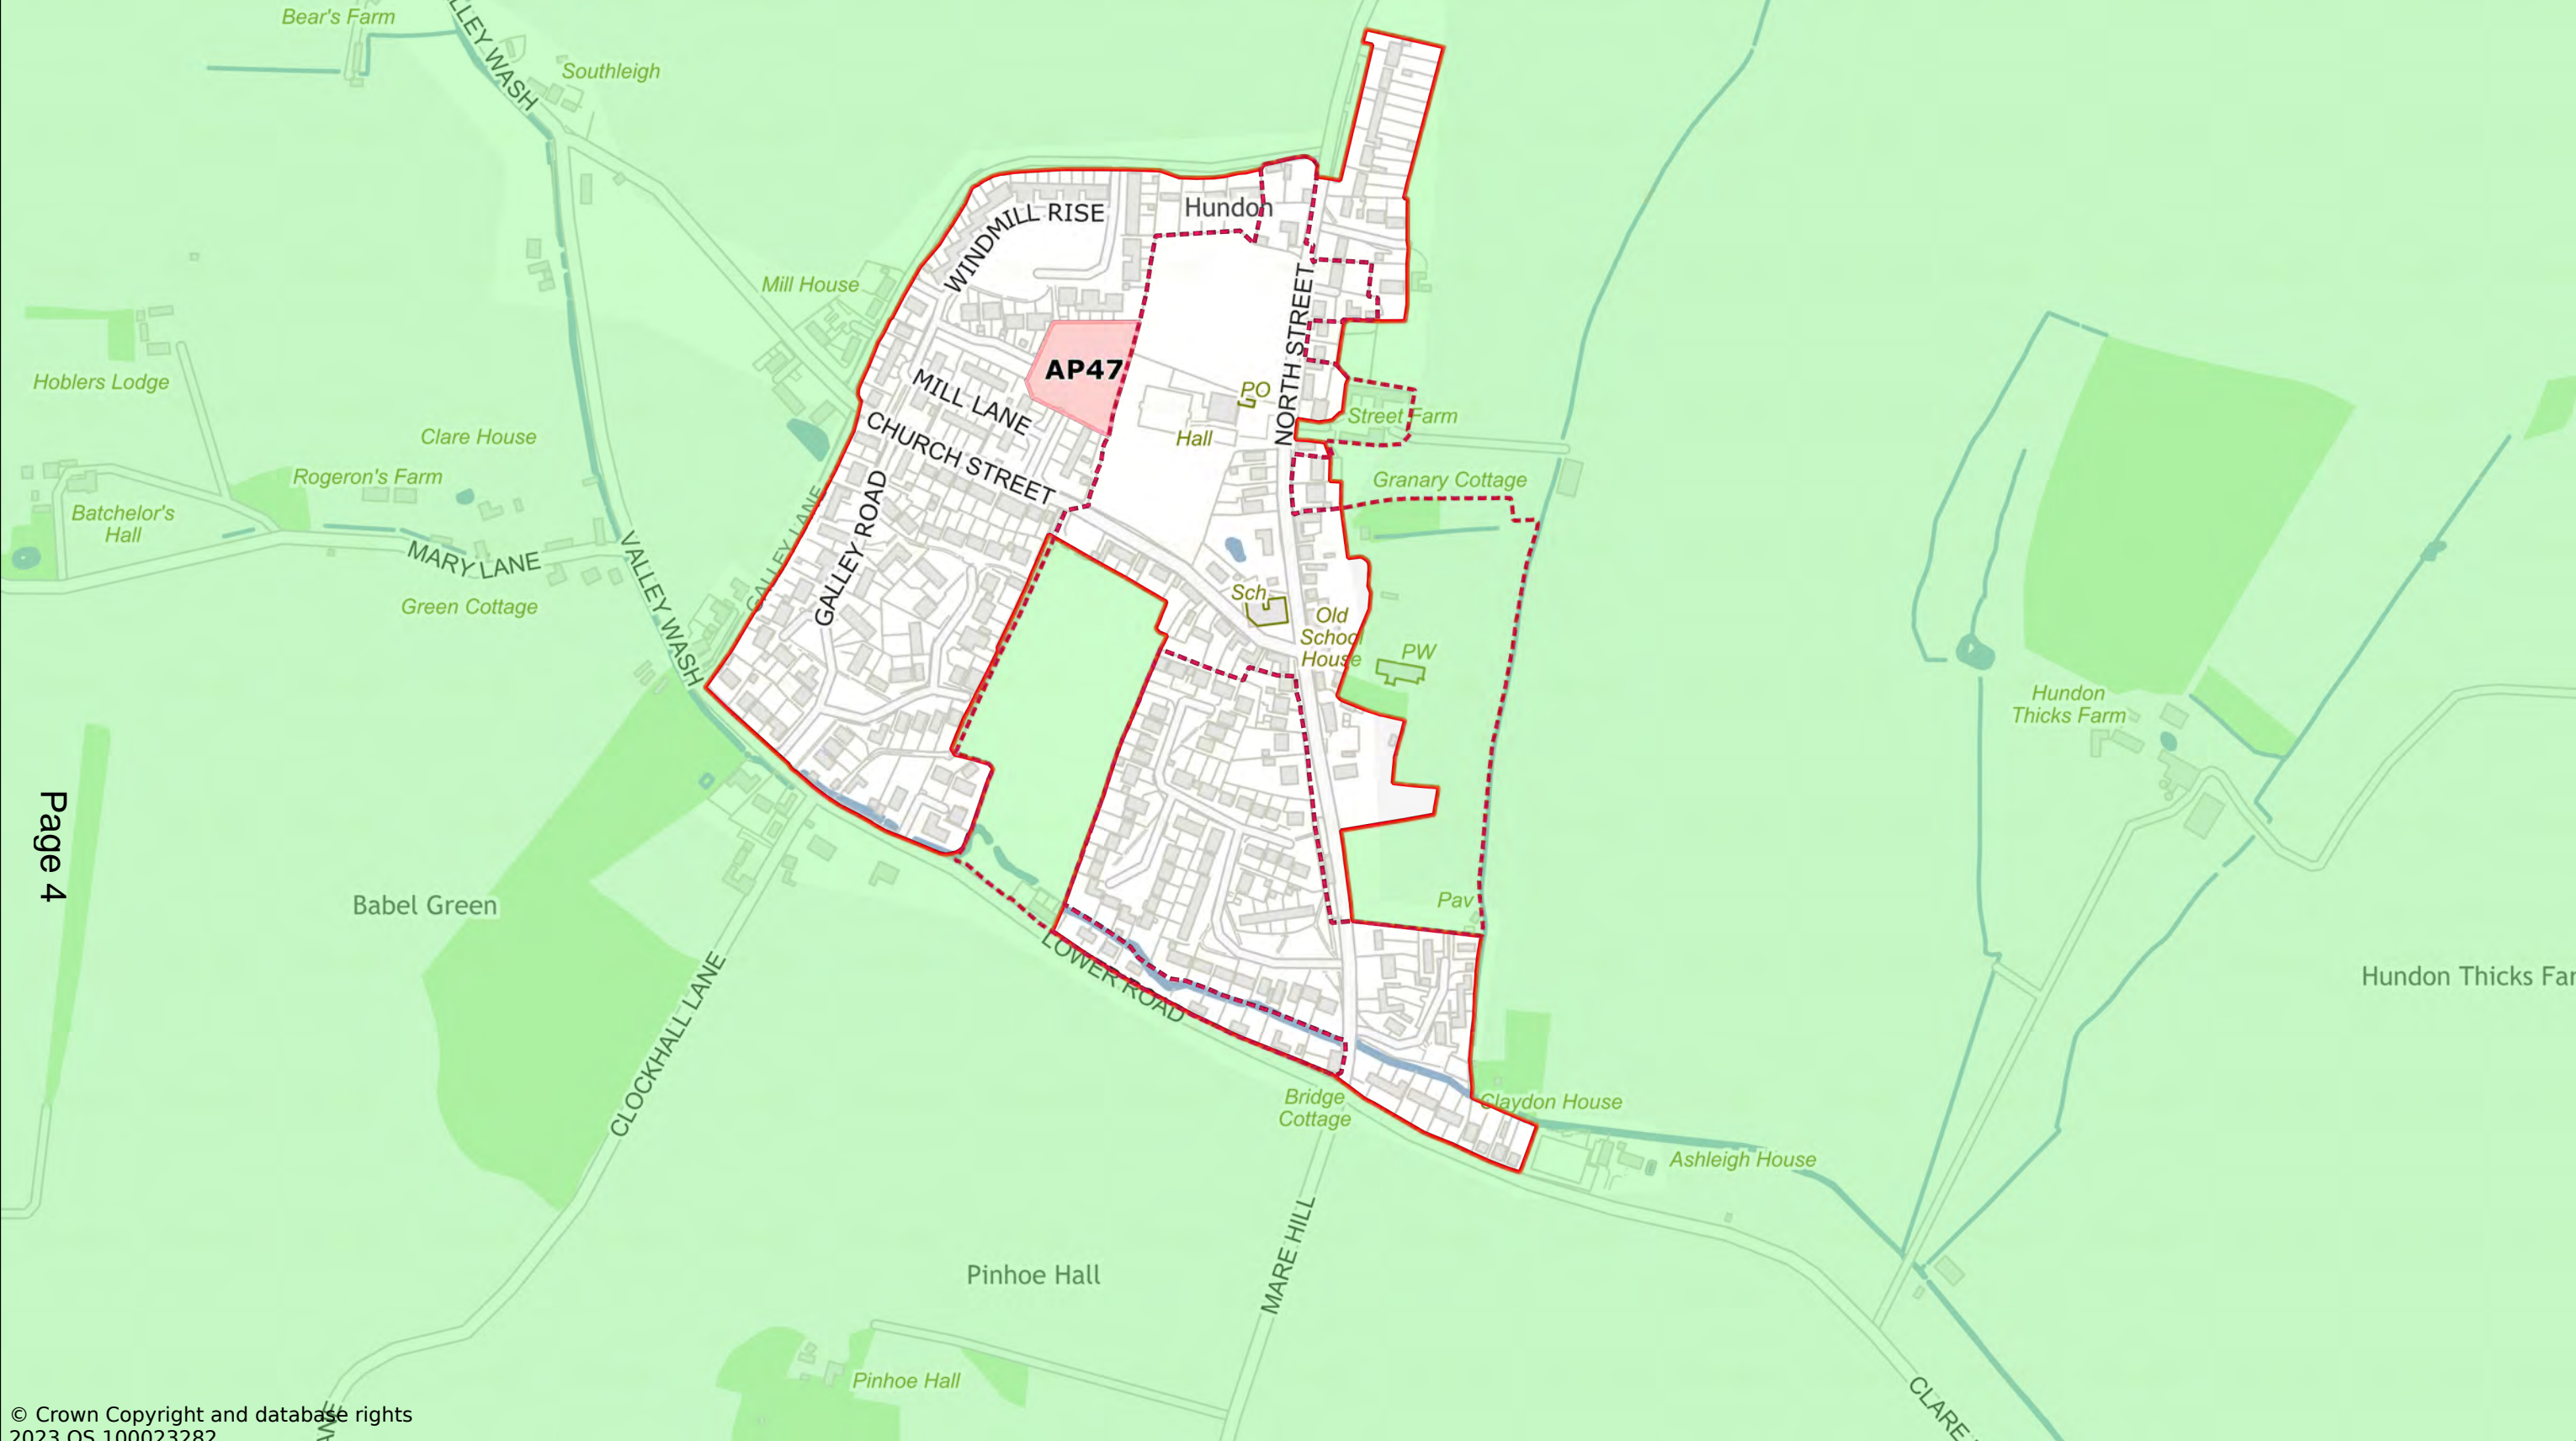

Page 4

© Crown Copyright and database rights 2023 OS 100023282.

Hundon

Scale: 1:5000

Printed on 2023-11-22 17:23:51


by kcooper@SEBC_DOMAIN

© Crown Copyright and database rights 2023 OS 100023282.



West Suffolk House
Western Way
Bury St Edmunds
IP33 3YU
01284 763233
www.westsuffolk.gov.uk

Inset map 40

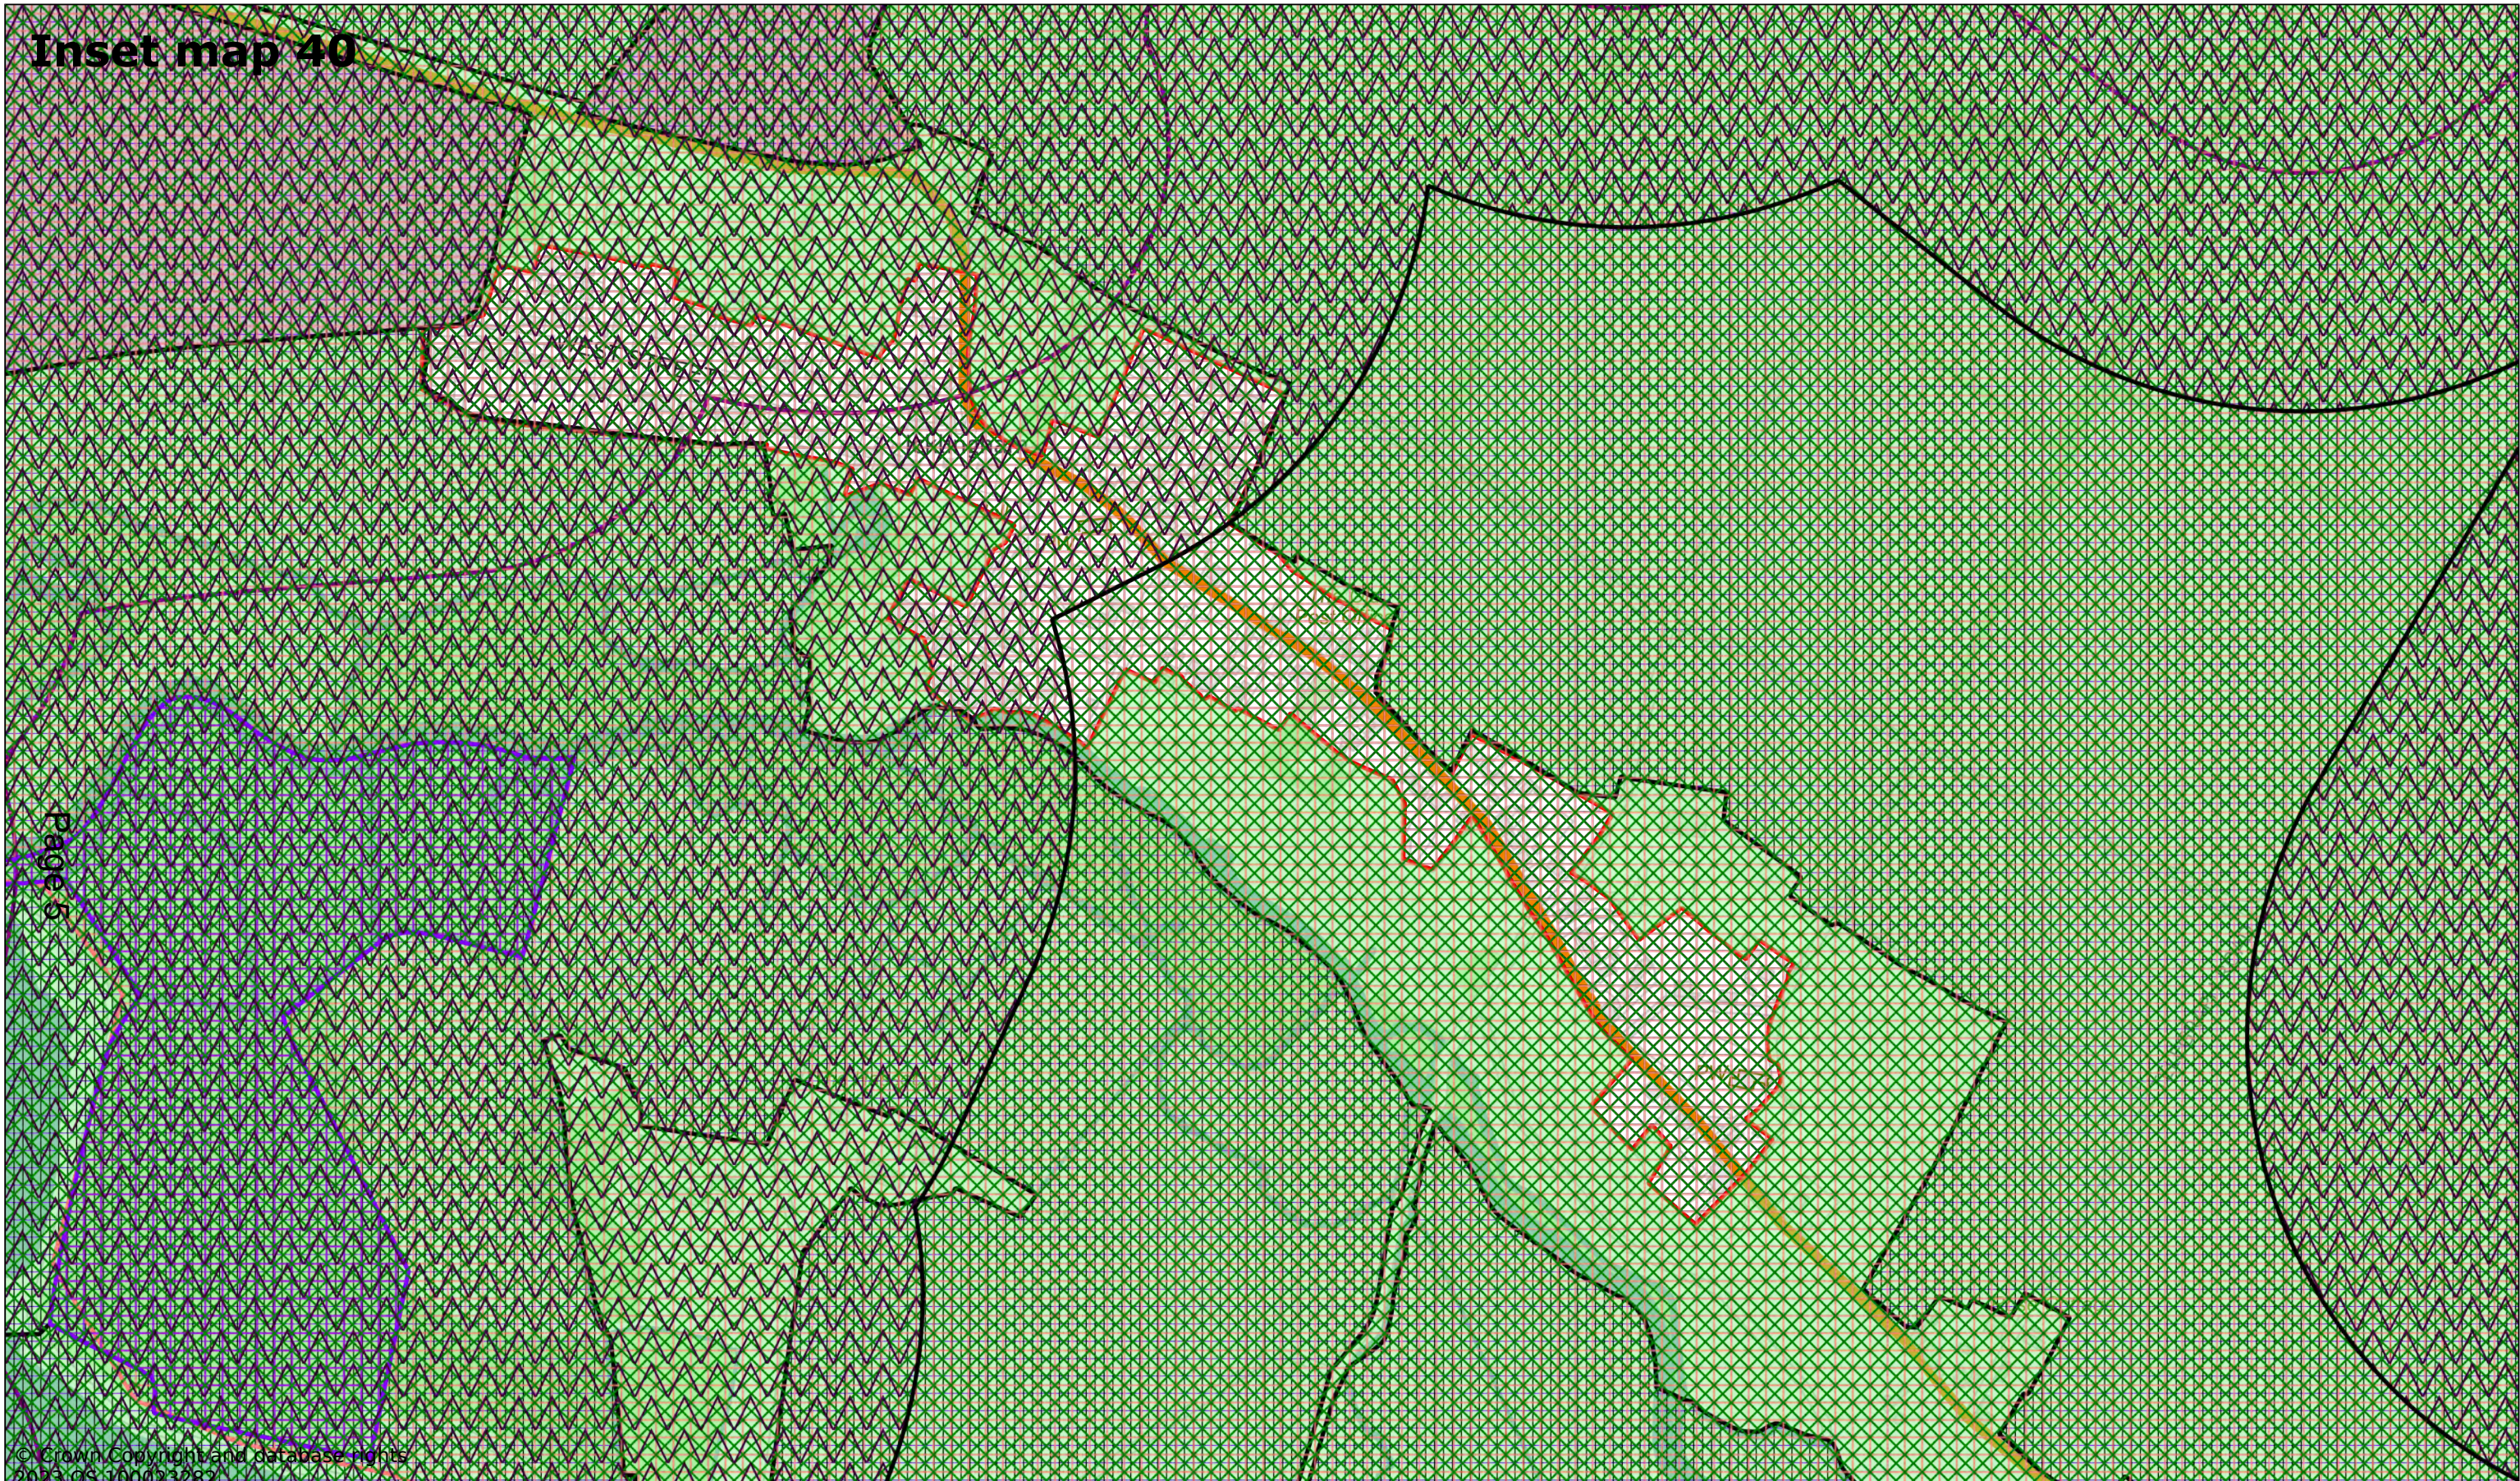

Page 5

© Crown Copyright and database rights 2023 OS 100023282

Icklingham

Scale: 1:5000

Printed on 2023-11-24 10:37:50


by kcooper@SEBC_DOMAIN

© Crown Copyright and database rights 2023 OS 100023282.



West Suffolk House
Western Way
Bury St Edmunds
IP33 3YU
01284 763233
www.westsuffolk.gov.uk

Inset map 41

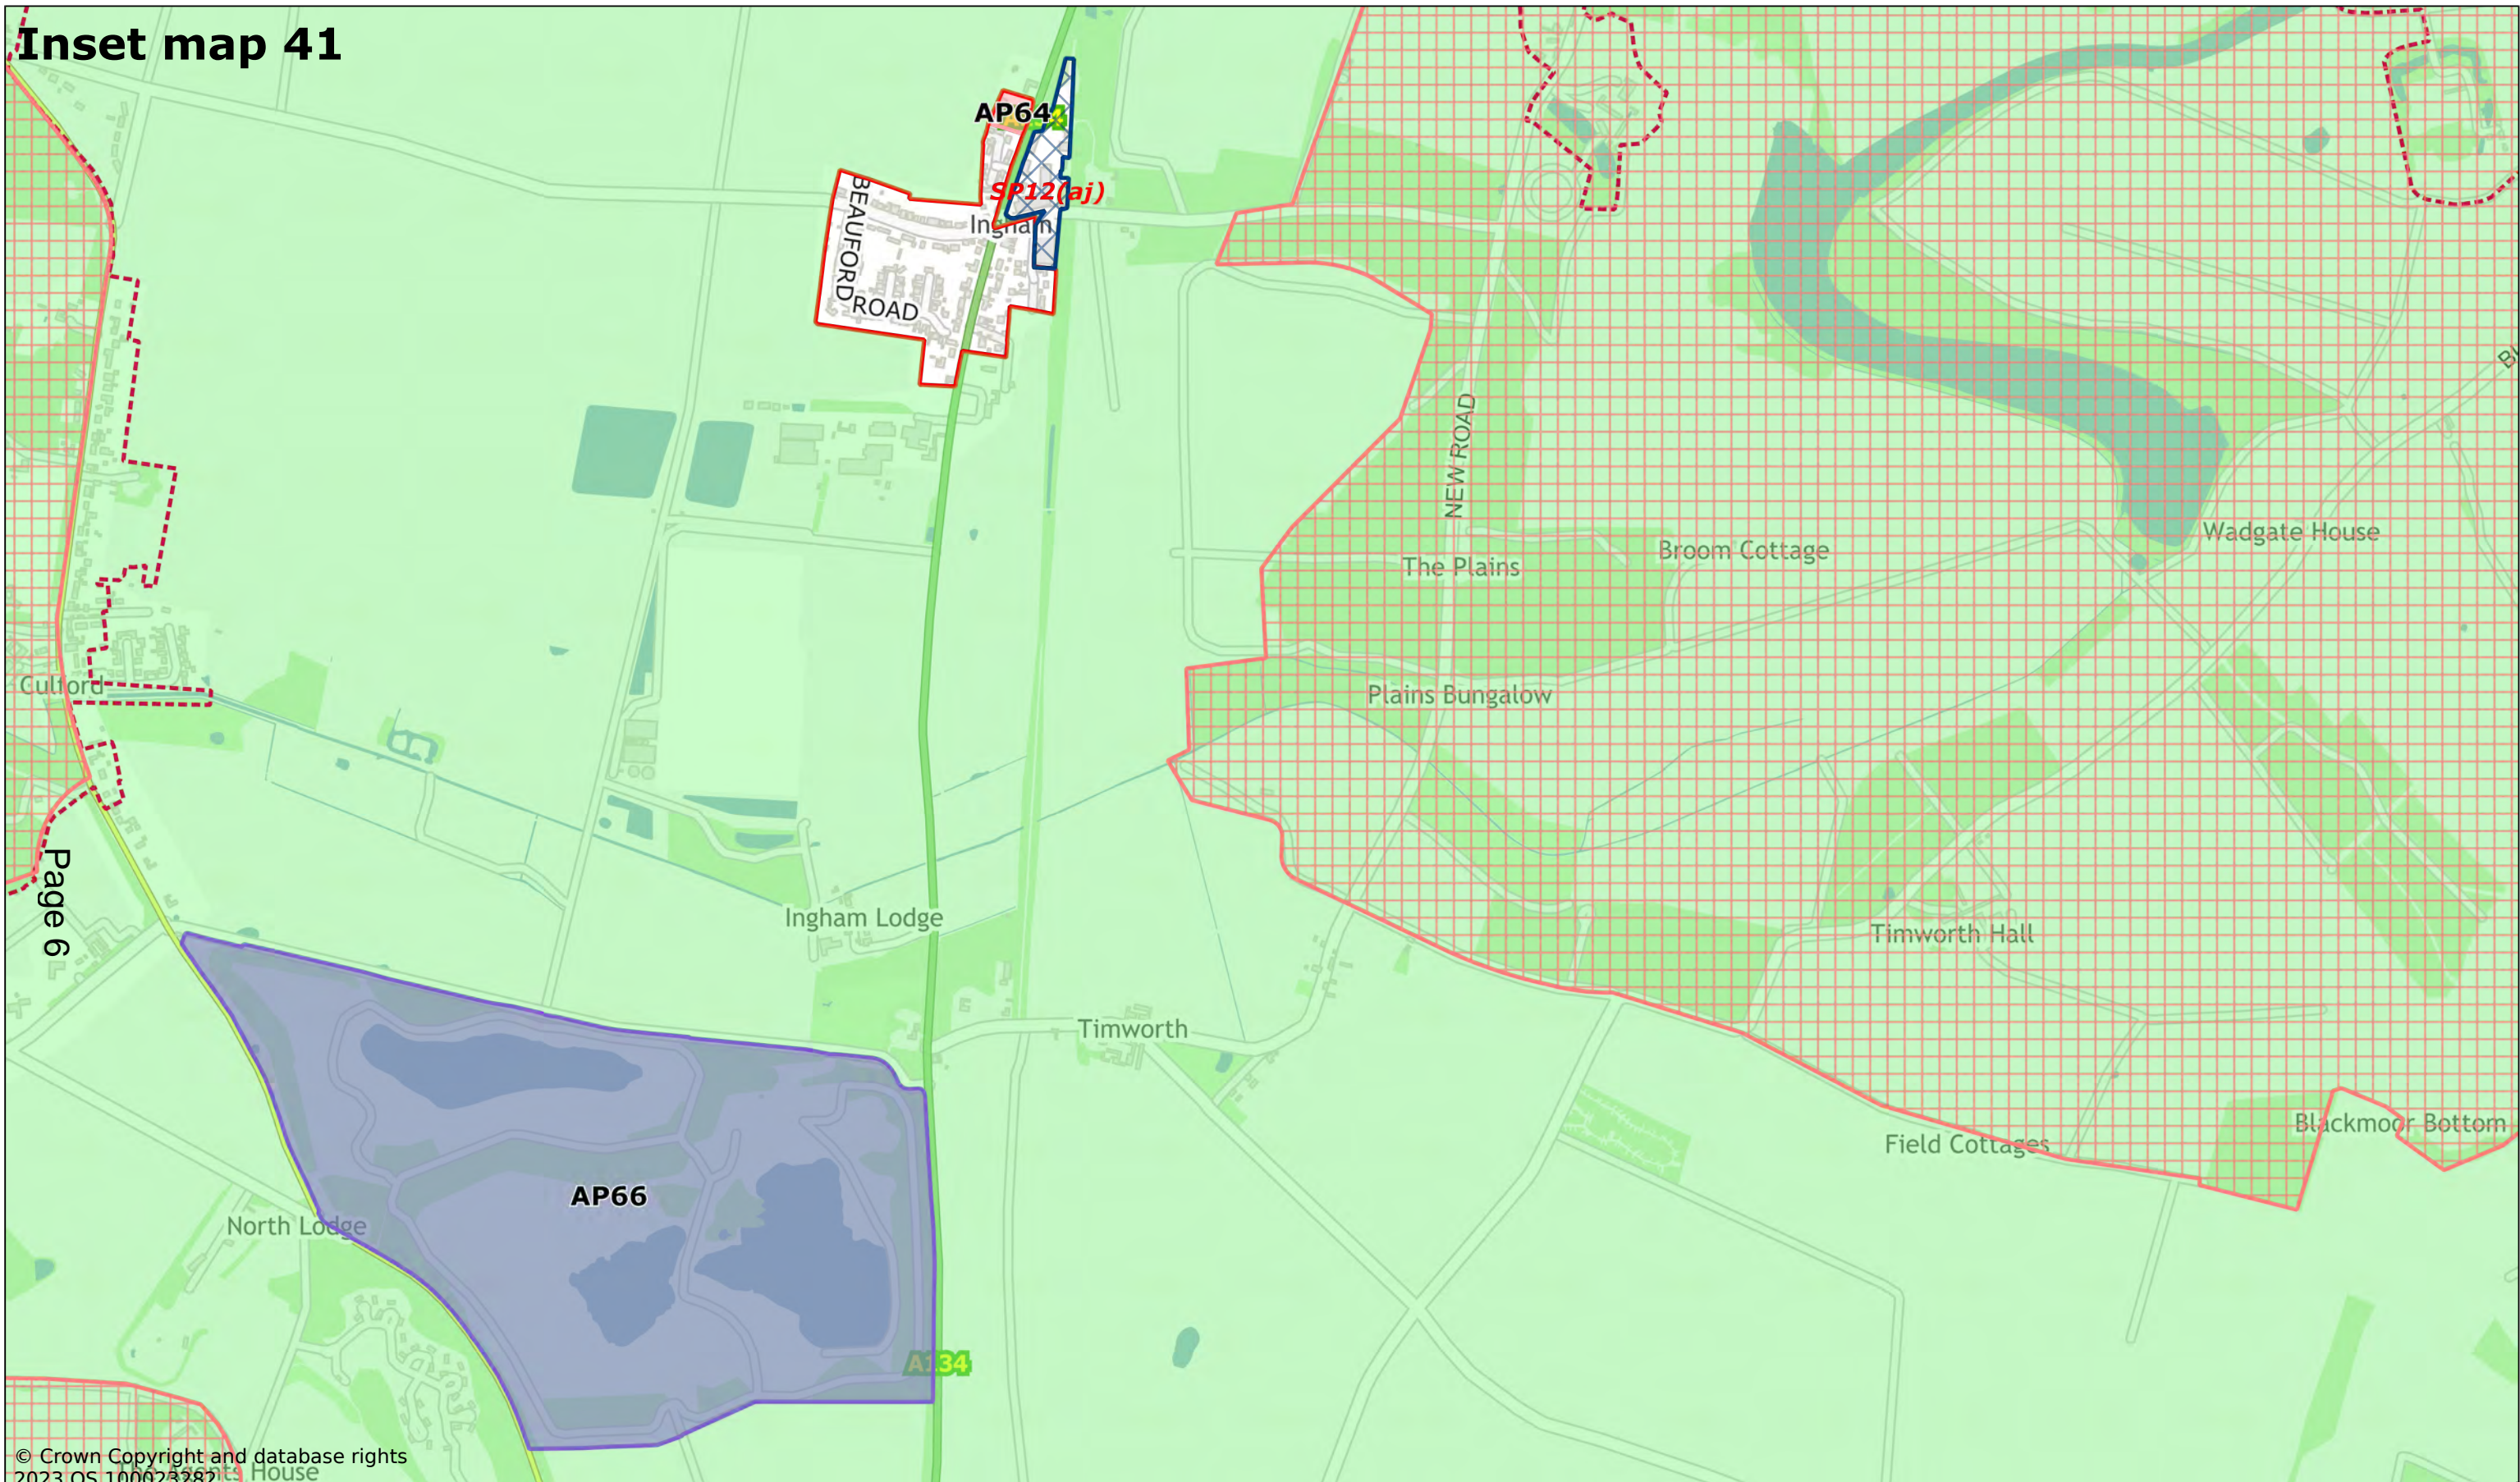

© Crown Copyright and database rights 2023 OS 100023282

Ingham

Scale: 1:12000

Printed on 2023-12-06 10:35:44


by dbugg@SEBC_DOMAIN

© Crown Copyright and database rights 2023 OS 100023282.




West Suffolk House
Western Way
Bury St Edmunds
IP33 3YU
01284 763233
www.westsuffolk.gov.uk

Inset map 42

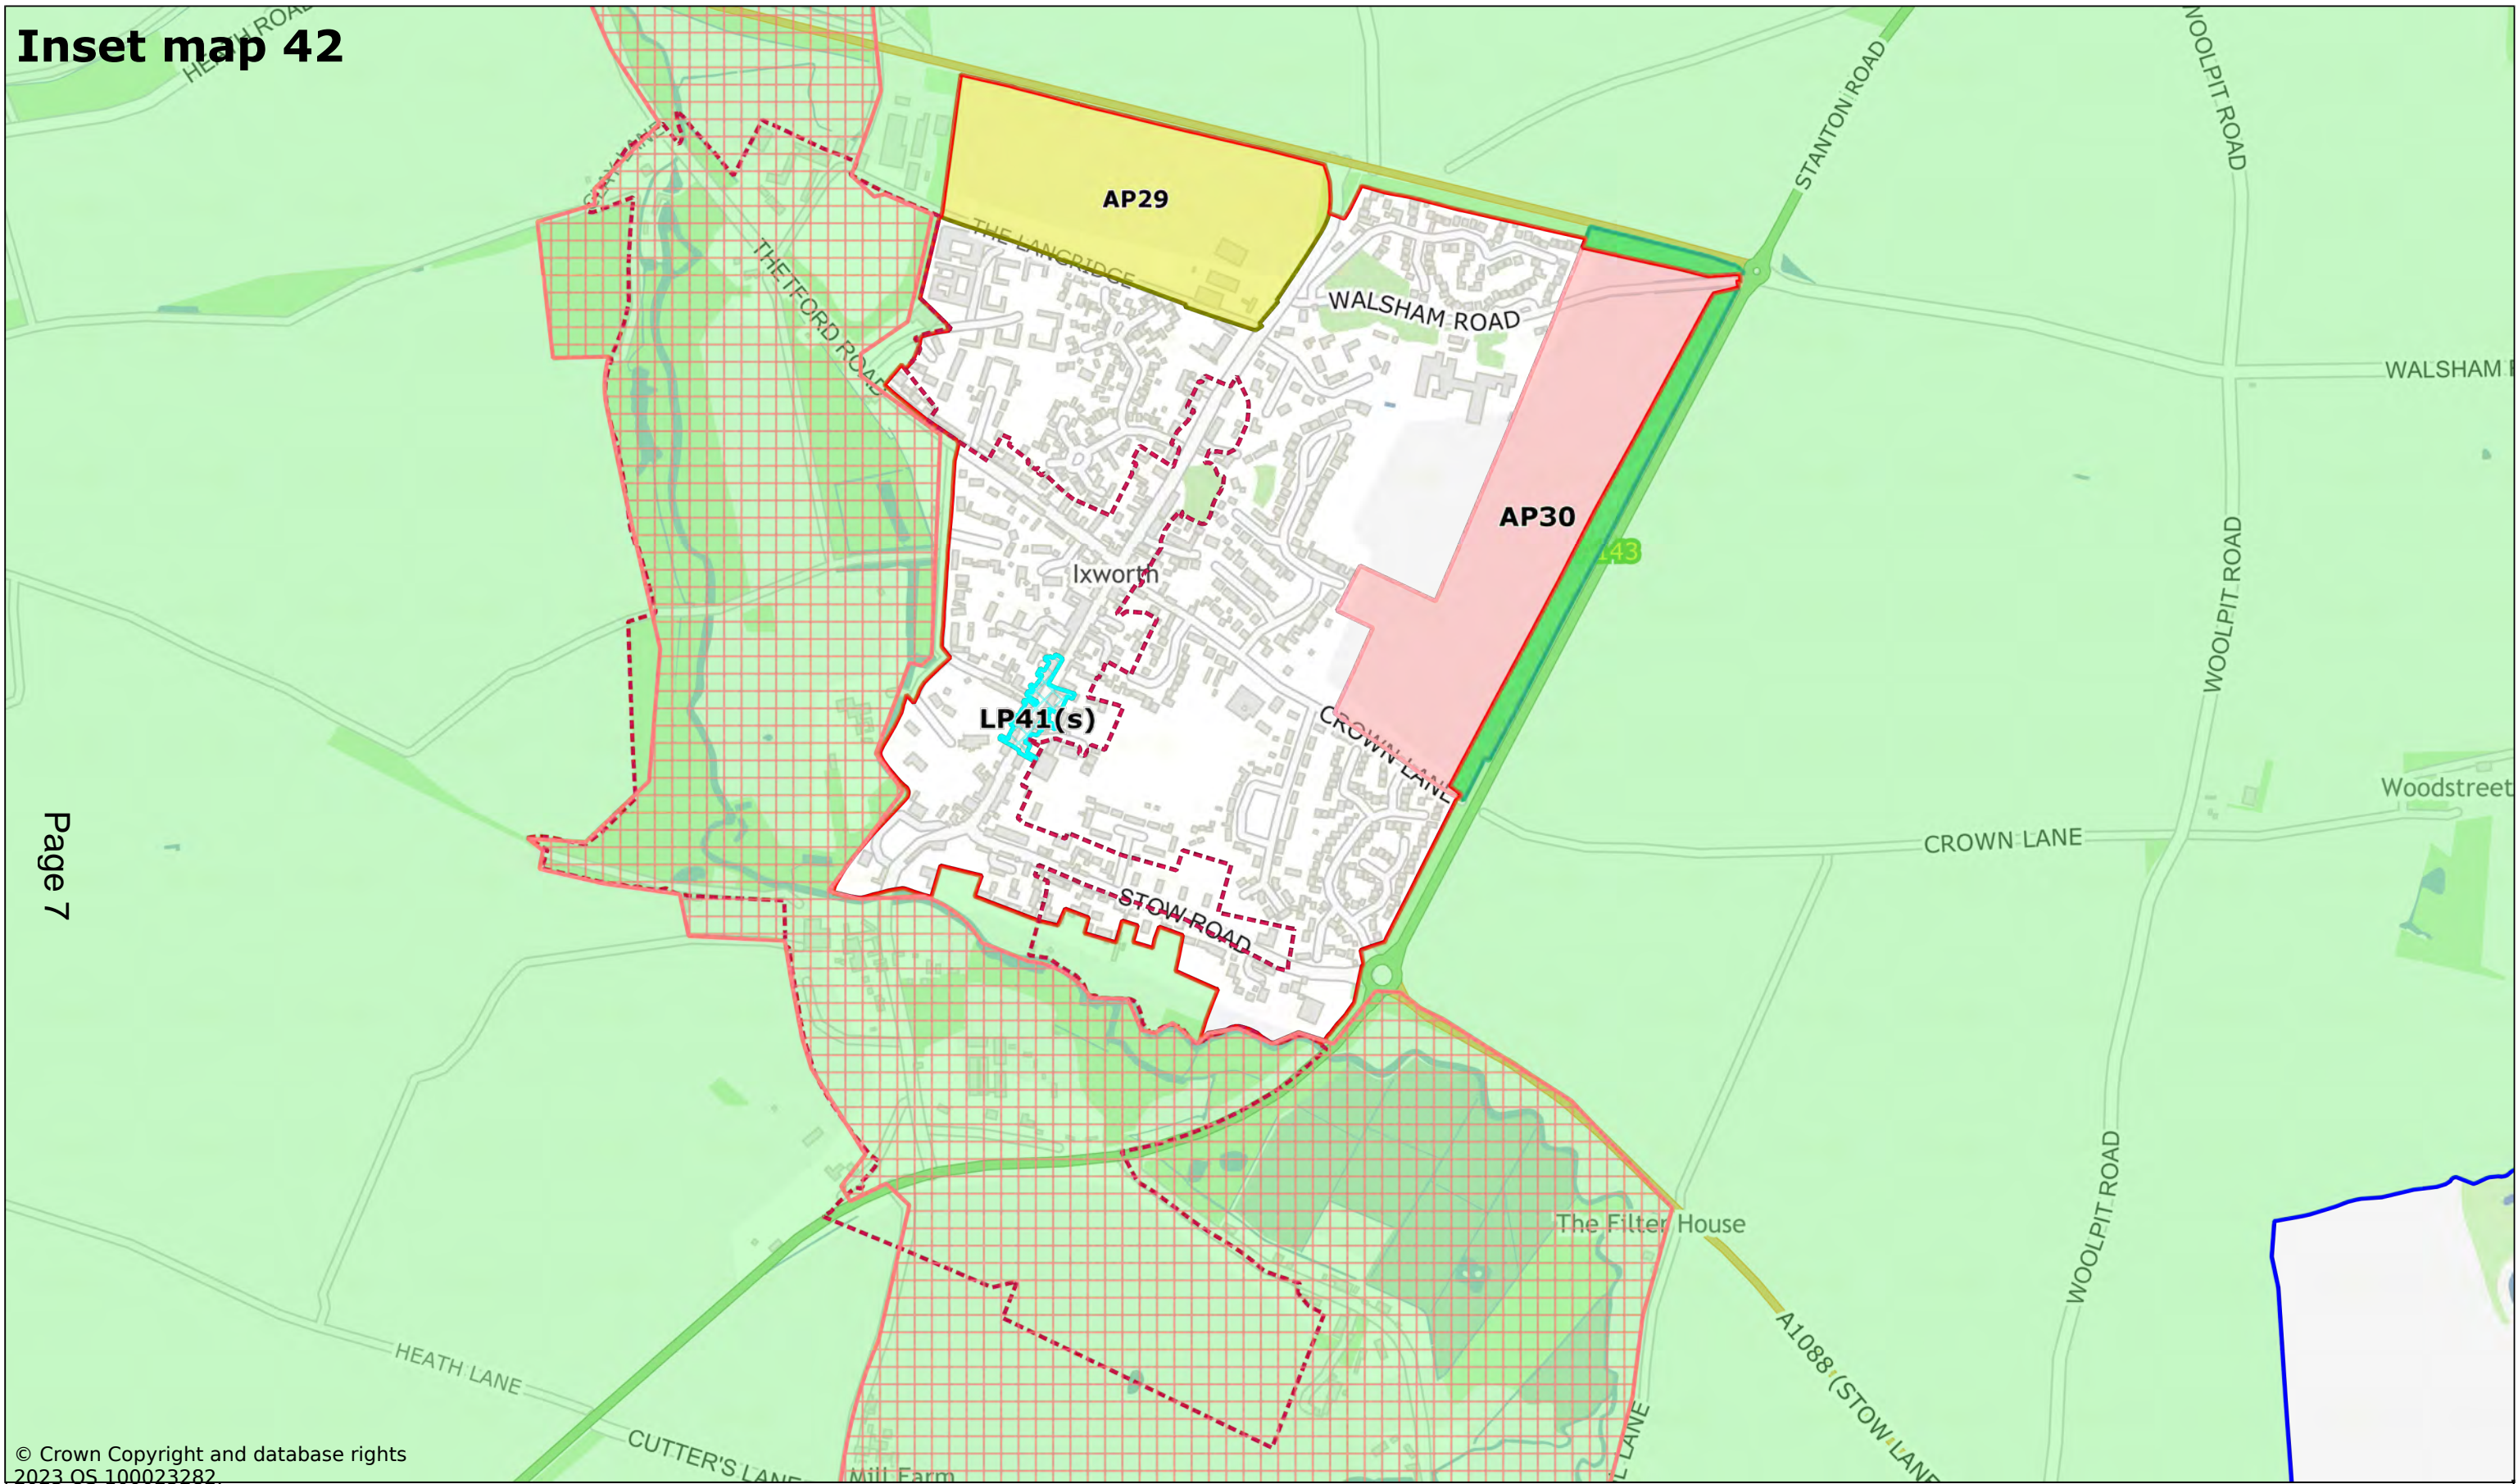

Page 7

© Crown Copyright and database rights
2023 OS 100023282

Ixworth

Scale: 1:8000

Printed on 2023-12-06 10:37:29


by dbugg@SEBC_DOMAIN

© Crown Copyright and database rights 2023 OS 100023282.



West Suffolk House
Western Way
Bury St Edmunds
IP33 3YU
01284 763233
www.westsuffolk.gov.uk

Inset map 43

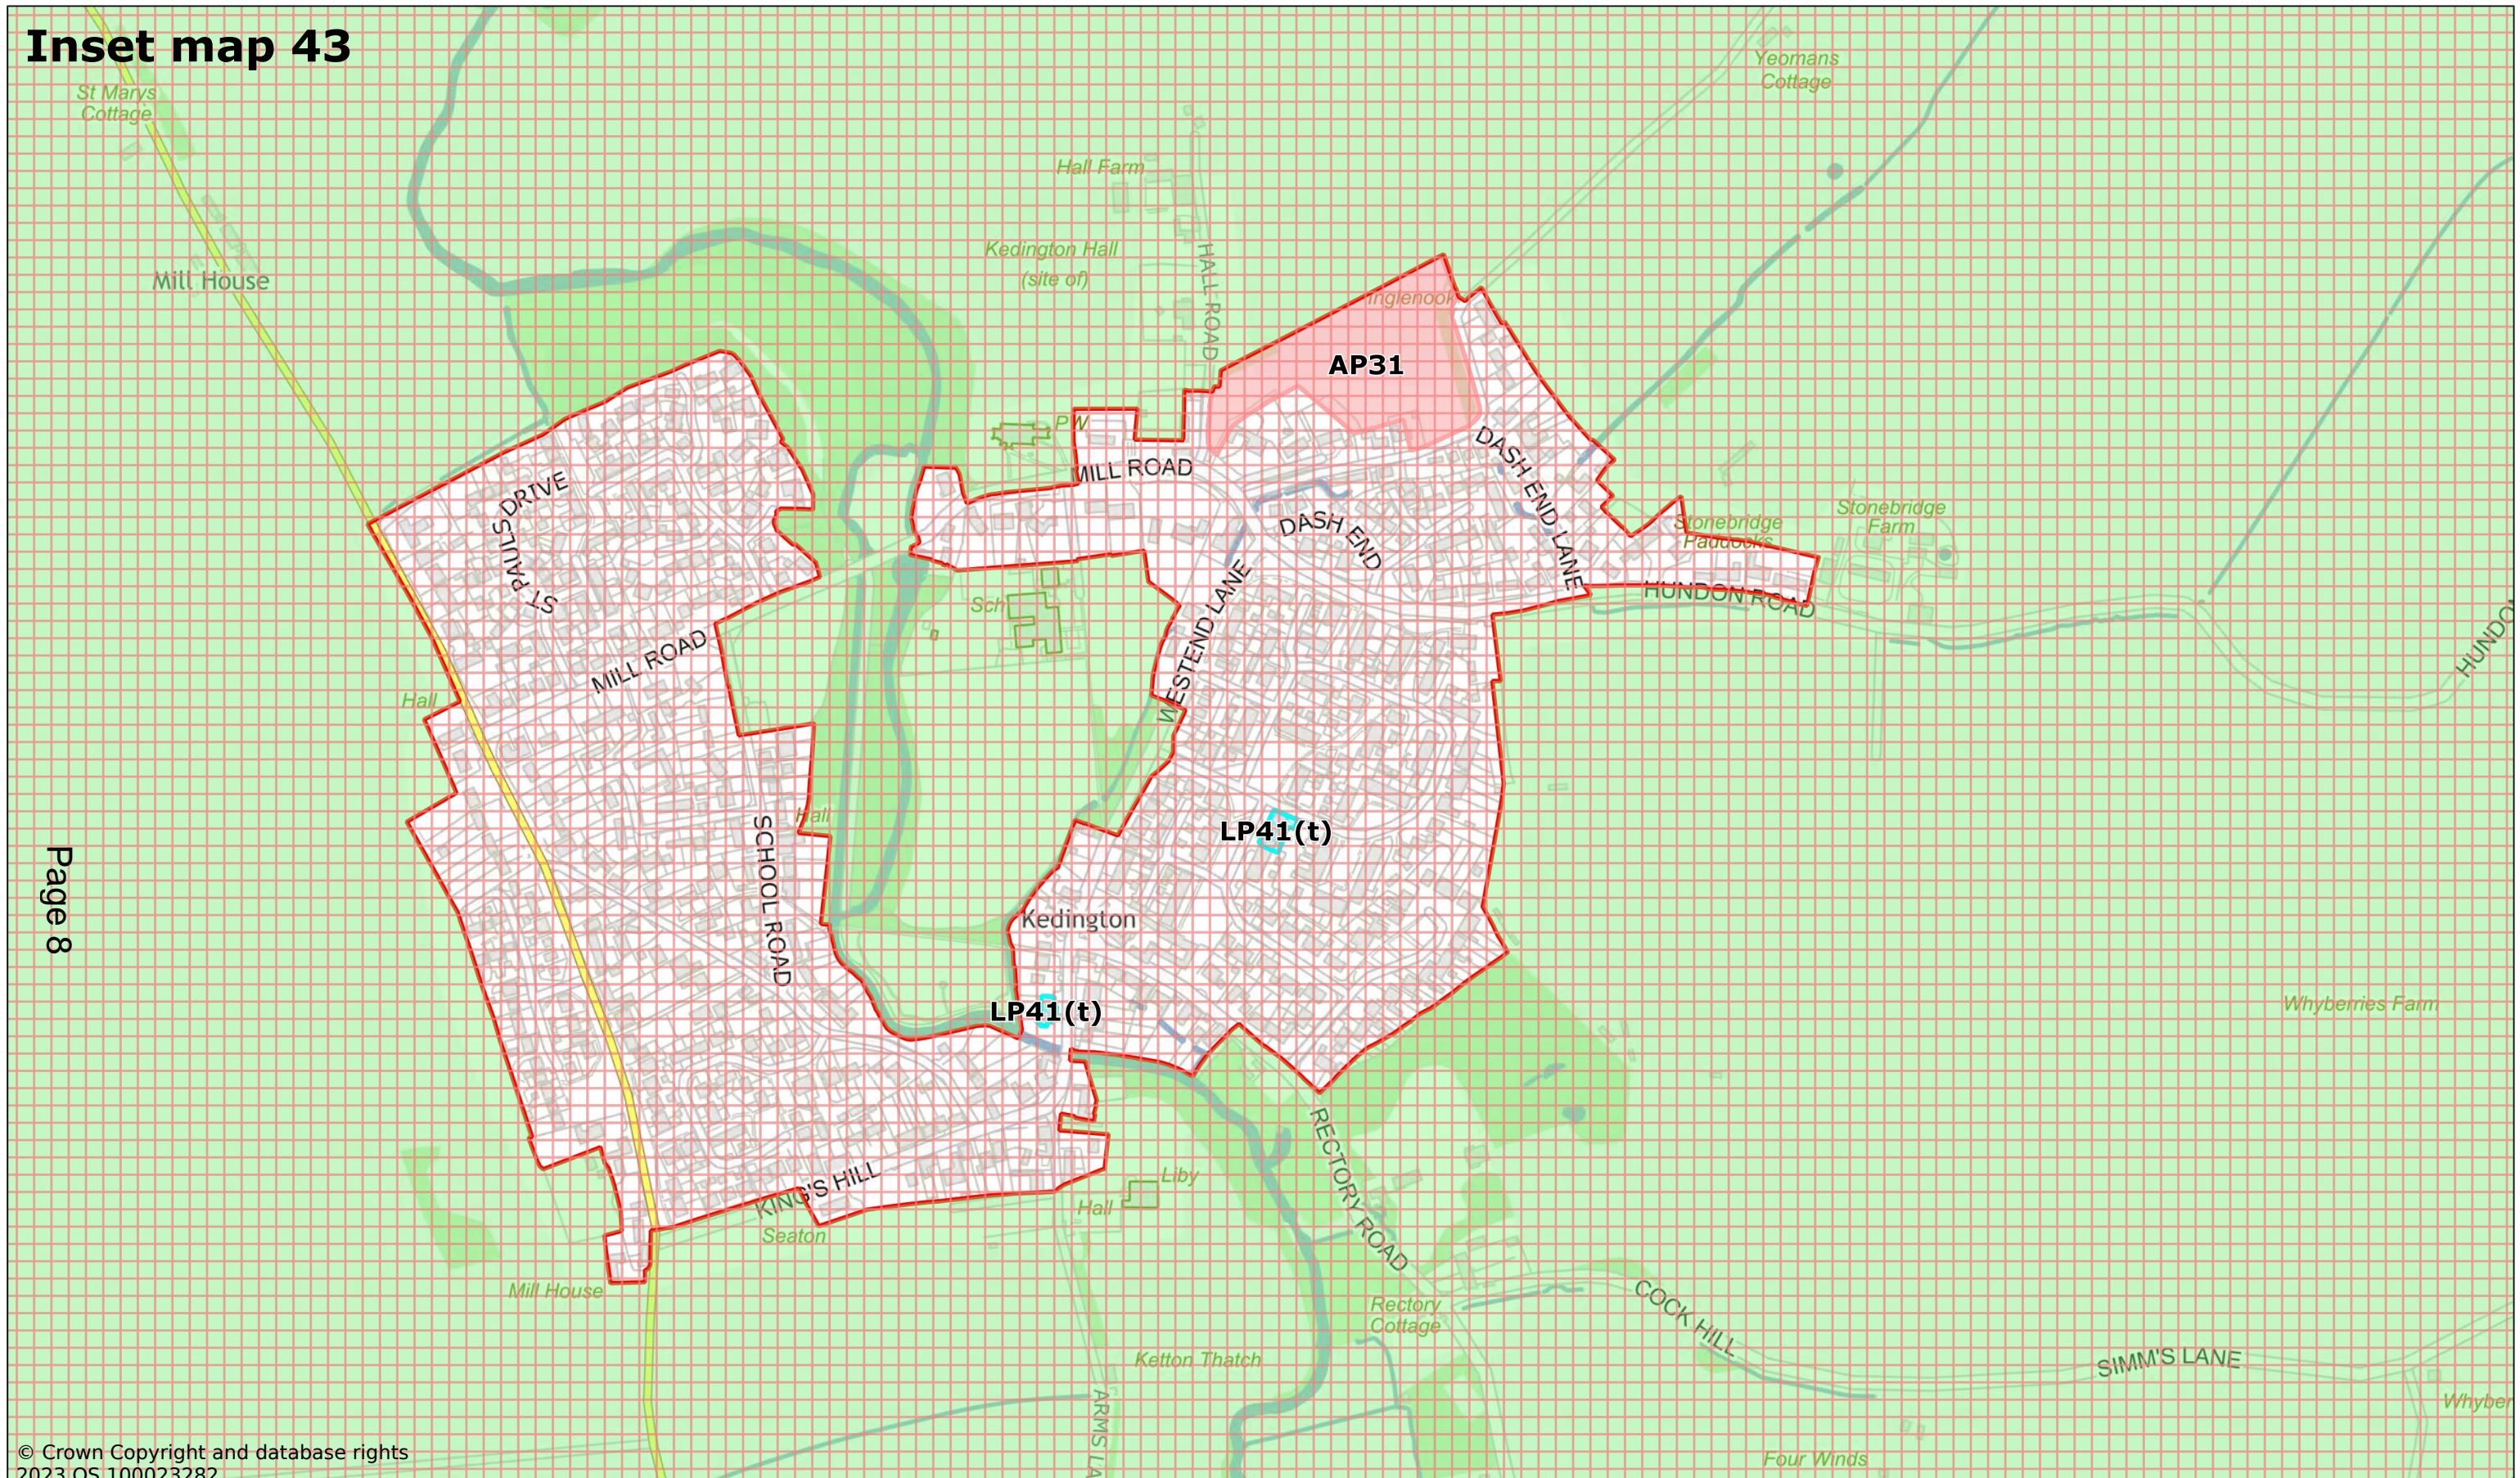

© Crown Copyright and database rights 2023 OS 100023282

Kedington

Scale: 1:5000

Printed on 2023-12-06 10:43:05


by dbugg@SEBC_DOMAIN

© Crown Copyright and database rights 2023 OS 100023282.




West Suffolk House
Western Way
Bury St Edmunds
IP33 3YU
01284 763233
www.westsuffolk.gov.uk

Inset map 44

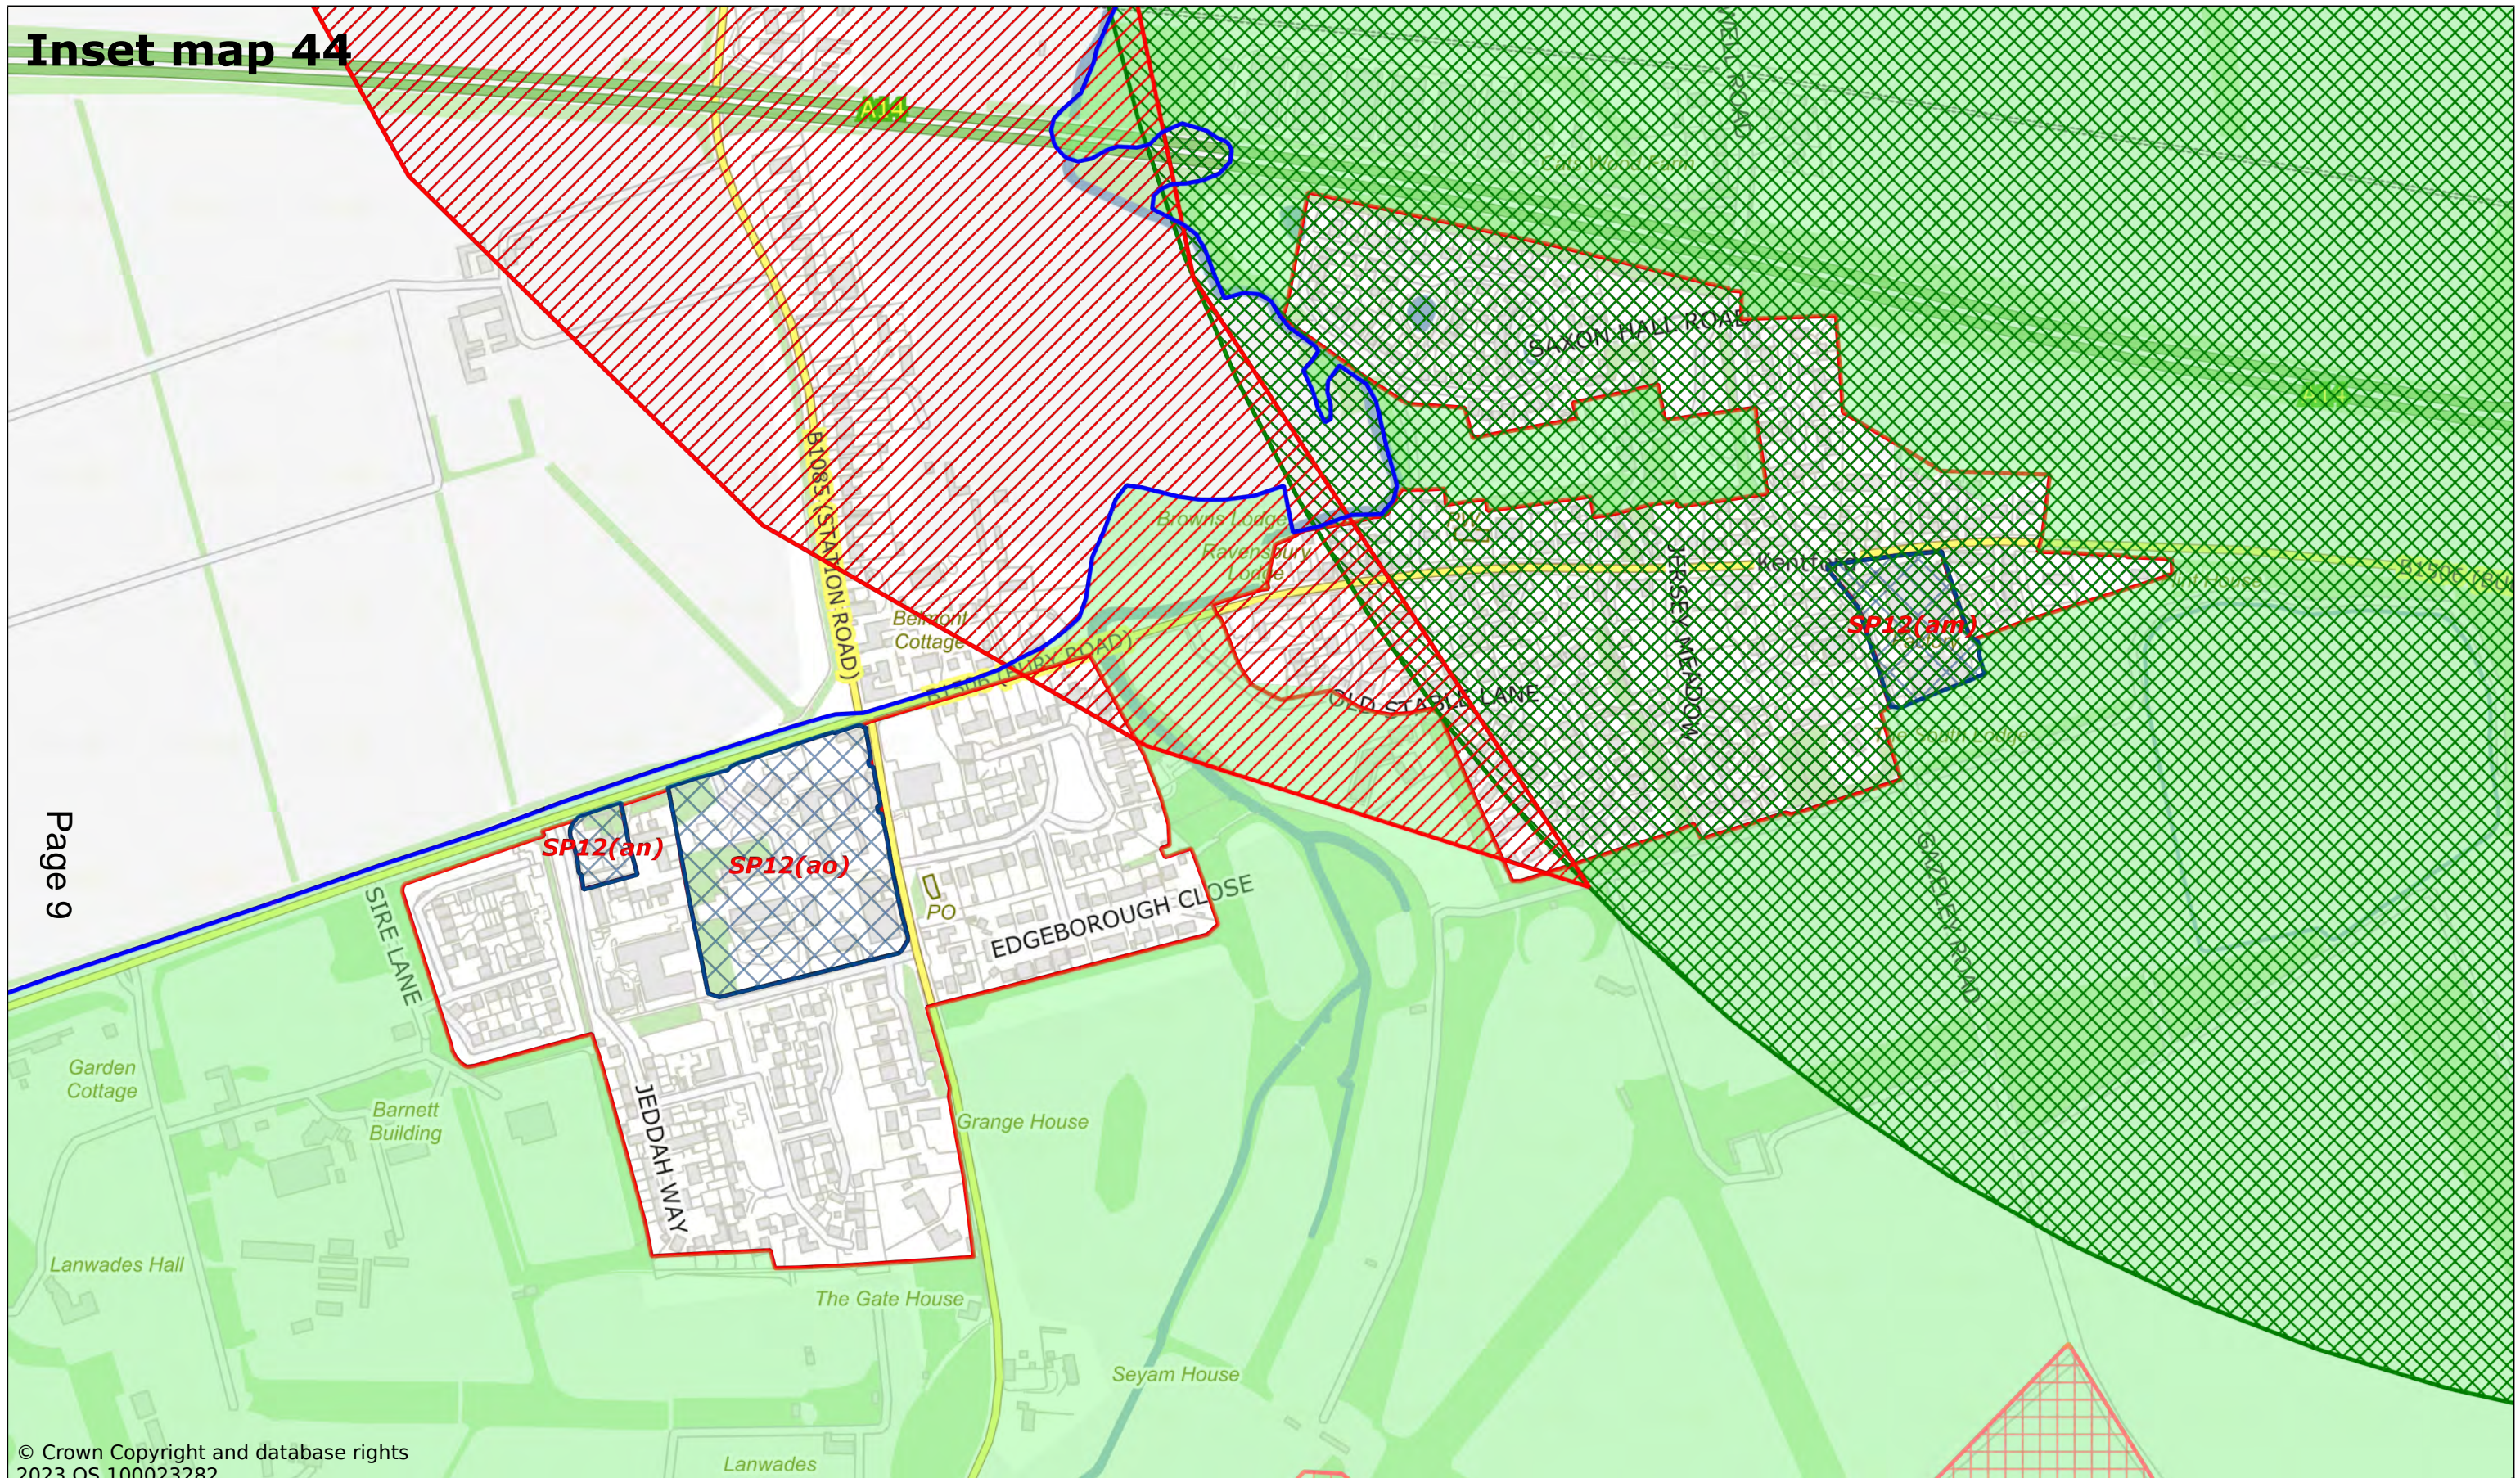

Page 9

© Crown Copyright and database rights 2023 OS 100023282

Kentford

Scale: 1:5000

Printed on 2023-11-24 10:44:59


by kcooper@SEBC_DOMAIN

© Crown Copyright and database rights 2023 OS 100023282.



West Suffolk House
Western Way
Bury St Edmunds
IP33 3YU
01284 763233
www.westsuffolk.gov.uk

Inset map 45

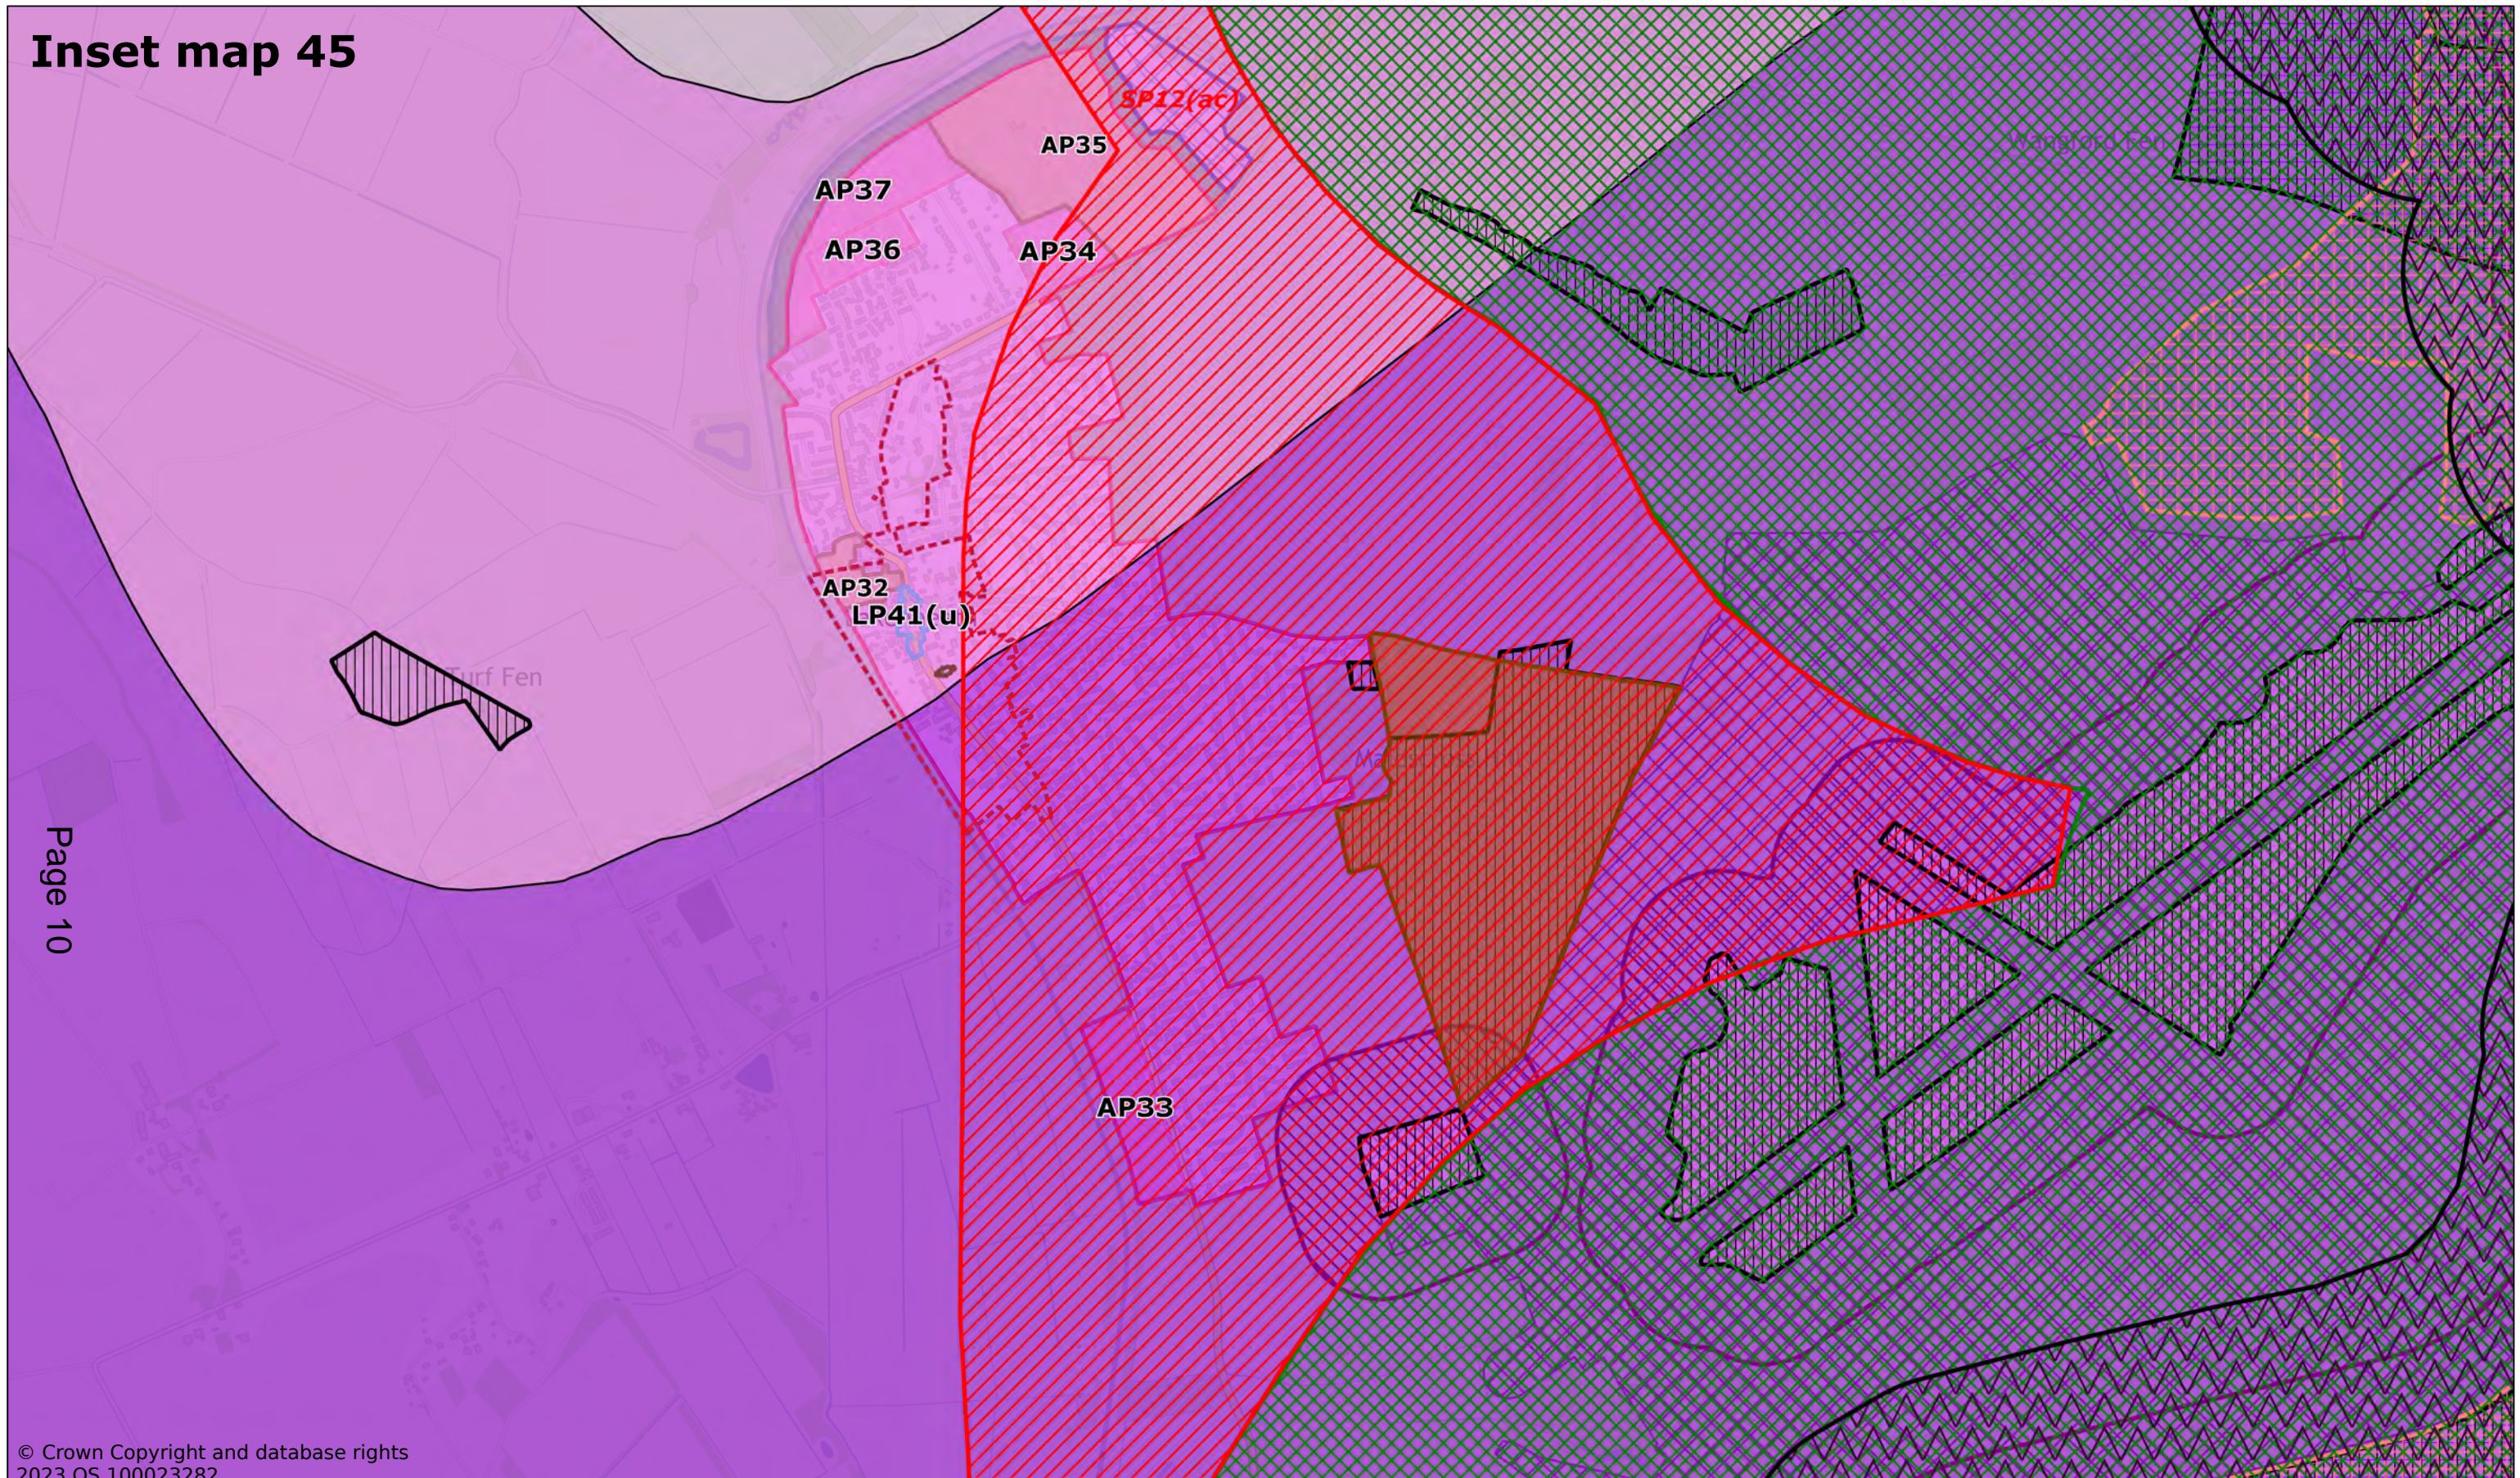

Page 10

© Crown Copyright and database rights
2023 OS 100023282

Lakenheath

Scale: 1:15000

Printed on 2023-12-06 10:48:38


by dbugg@SEBC_DOMAIN

© Crown Copyright and database rights 2023 OS 100023282.



West Suffolk House
Western Way
Bury St Edmunds
IP33 3YU
01284 763233
www.westsuffolk.gov.uk

Inset map 46

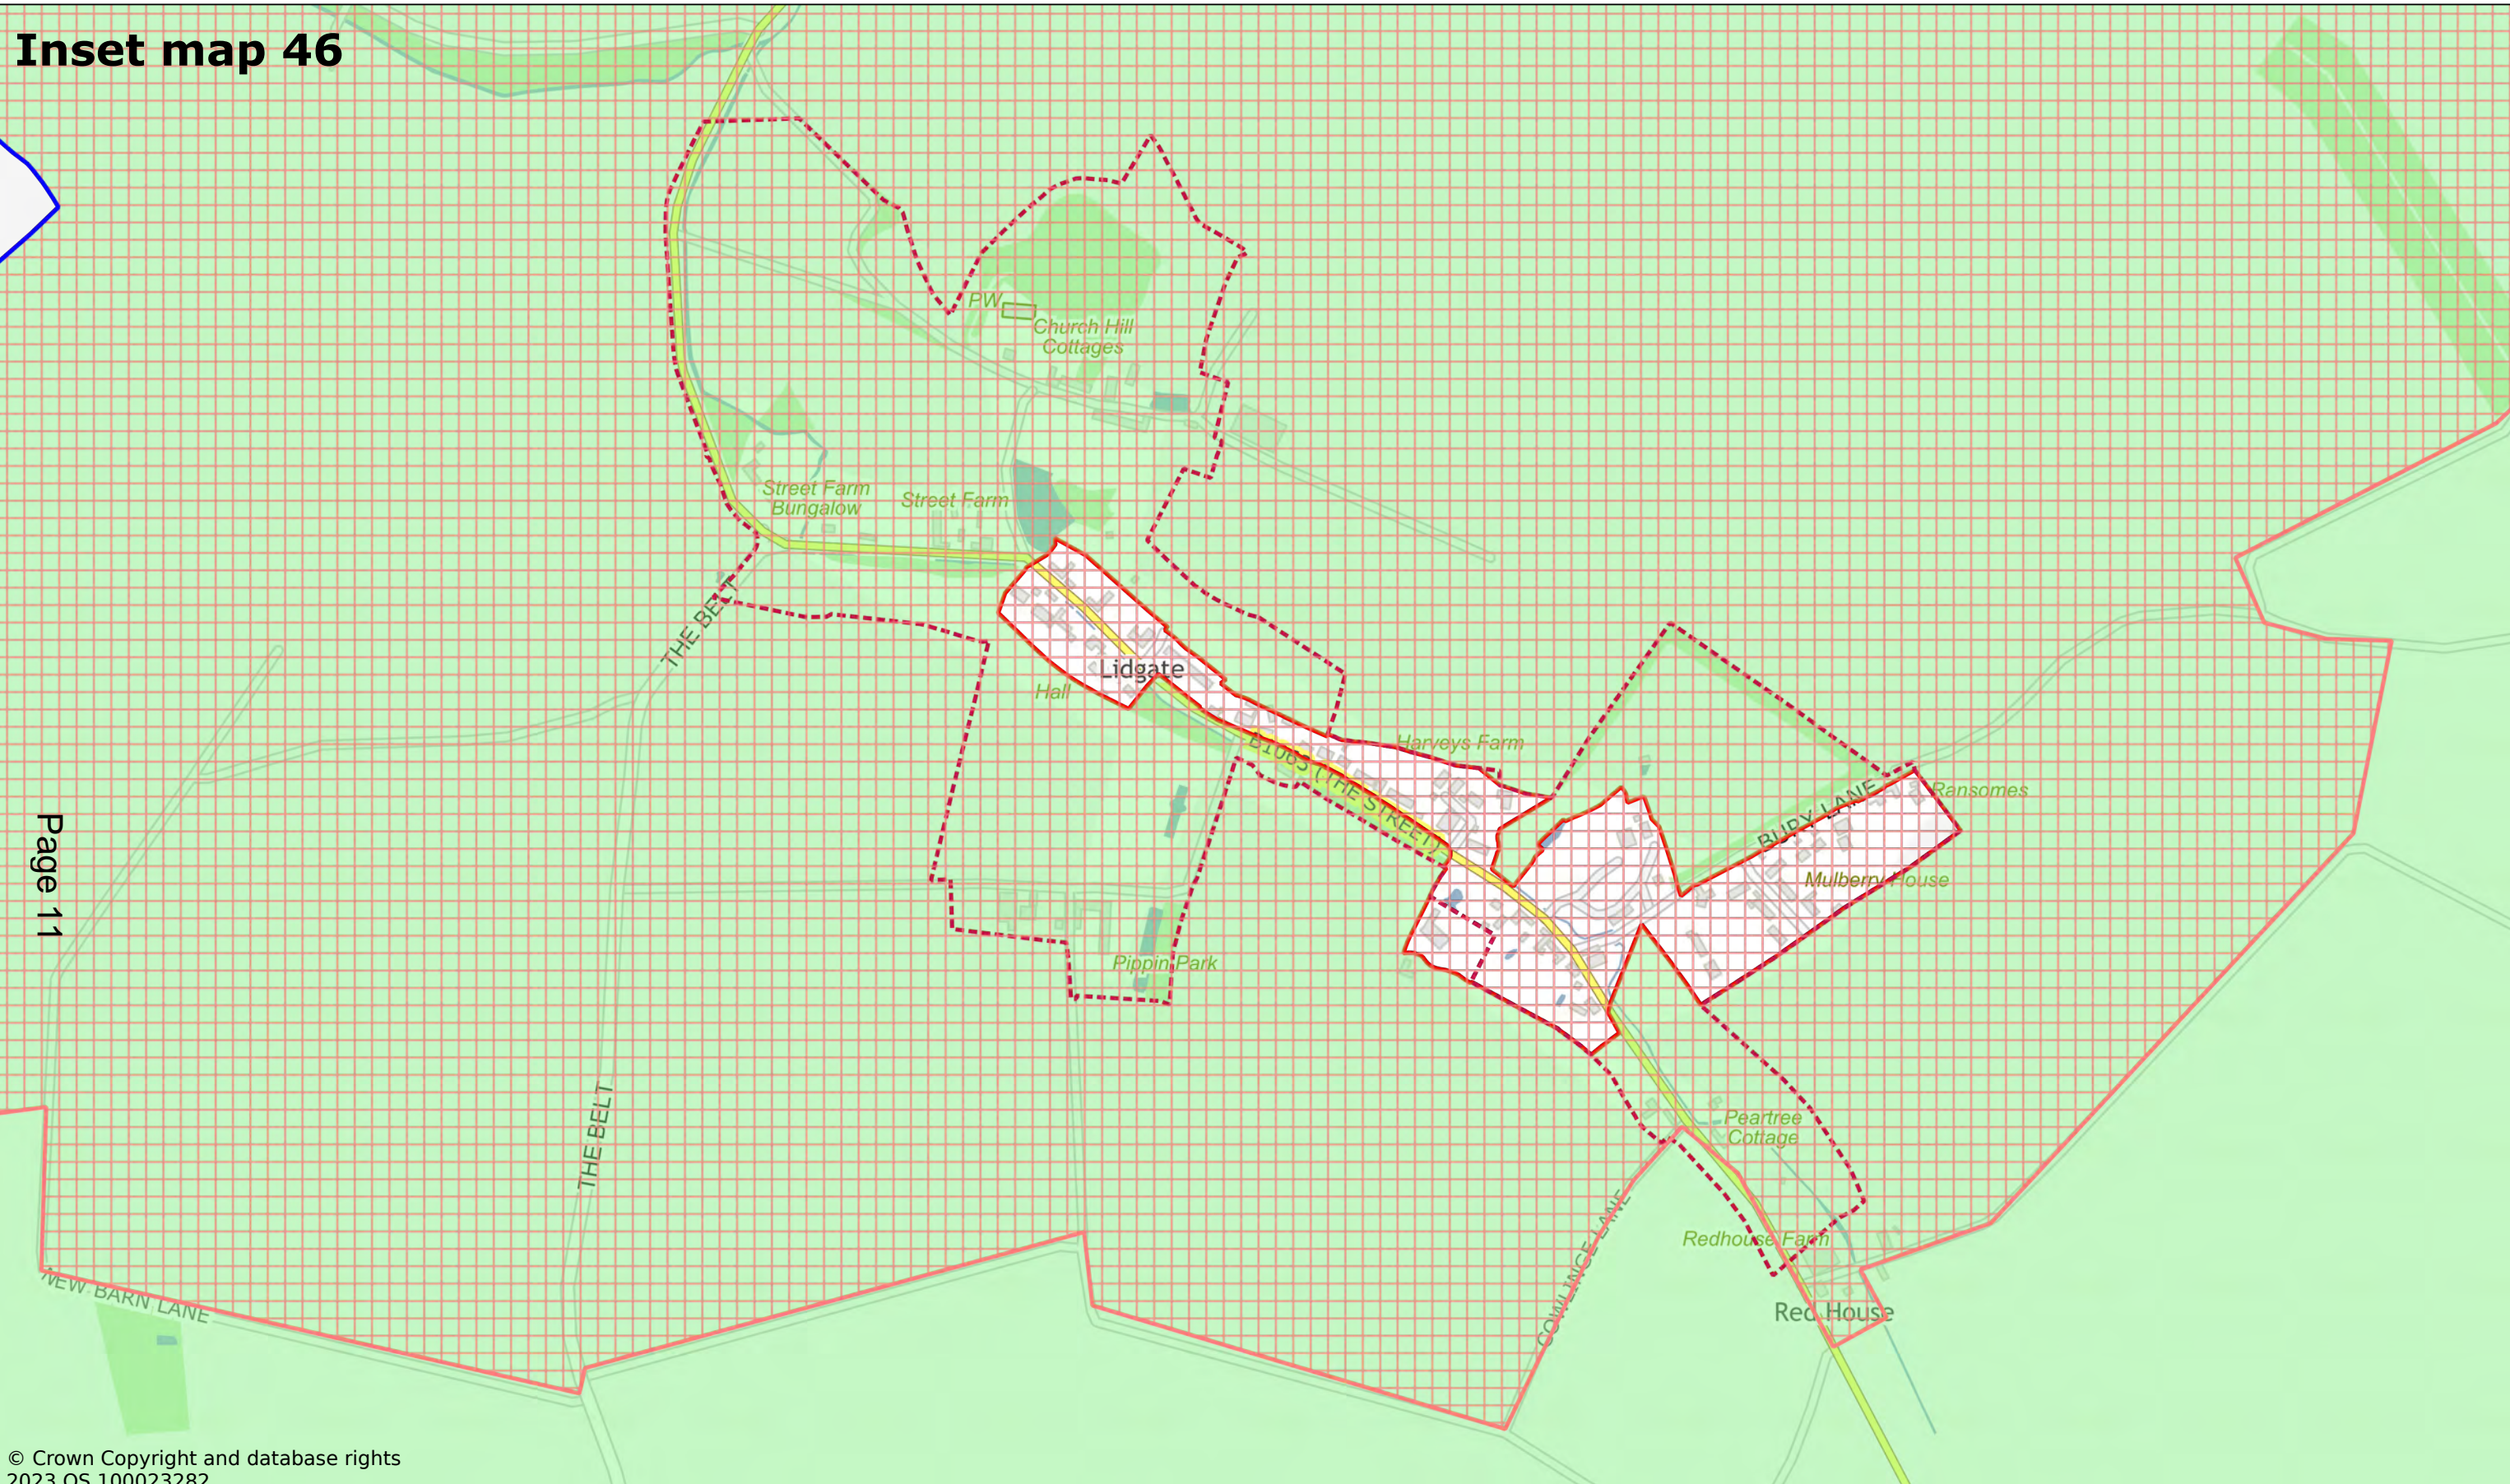

Page 11

© Crown Copyright and database rights 2023 OS 100023282.

Lidgate

Scale: 1:6000

Printed on 2023-11-23 10:02:45

by kcooper@SEBC_DOMAIN


© Crown Copyright and database rights 2023 OS 100023282.



West Suffolk House
 Western Way
 Bury St Edmunds
 IP33 3YU
 01284 763233
www.westsuffolk.gov.uk

Inset map 47

Pelican House Farm

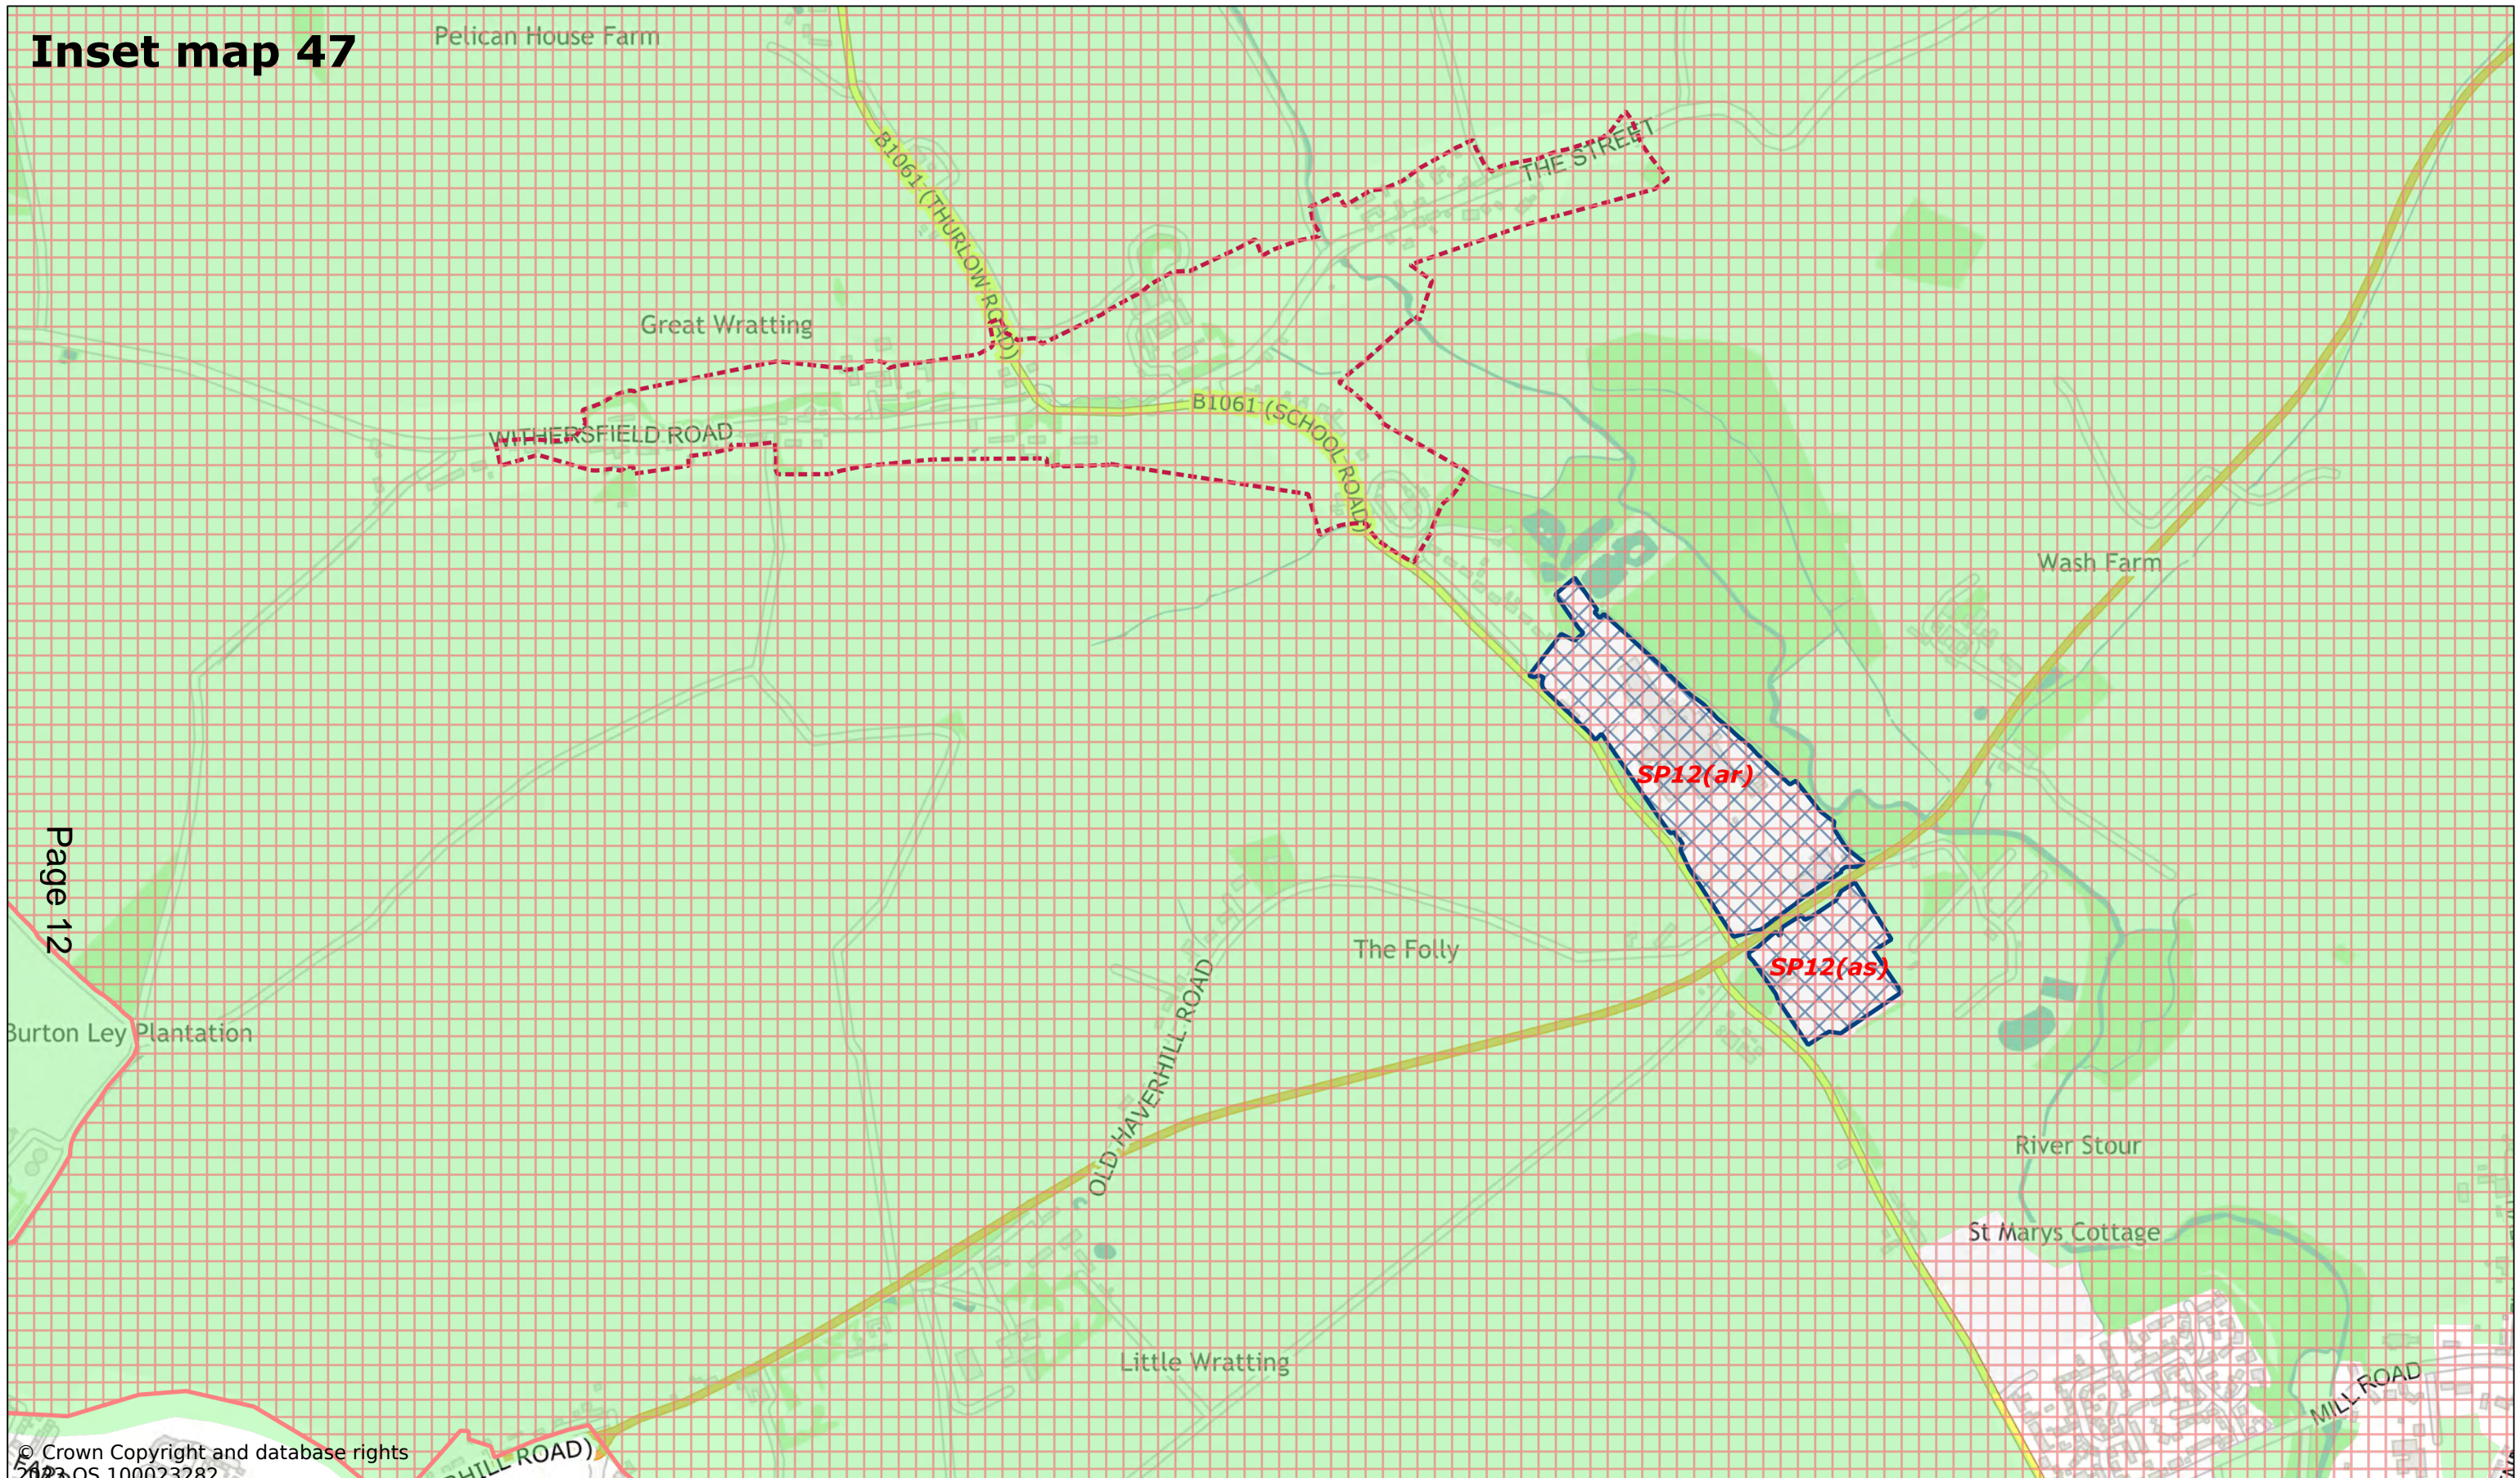

Page 12

© Crown Copyright and database rights 2023 OS 100023282

Little Wratting

Scale: 1:8000

Printed on 2023-11-22 14:43:33

by kcooper@SEBC_DOMAIN

© Crown Copyright and database rights 2023 OS 100023282.



West Suffolk House
Western Way
Bury St Edmunds
IP33 3YU
01284 763233
www.westsuffolk.gov.uk

Inset map 48

Page 13

© Crown Copyright and database rights
2023 OS 100023282

Lord's Walk

Scale: 1:5000

Printed on 2023-11-24 10:48:41


by kcooper@SEBC_DOMAIN

© Crown Copyright and database rights 2023 OS 100023282.



West Suffolk House
Western Way
Bury St Edmunds
IP33 3YU
01284 763233
www.westsuffolk.gov.uk

Inset map 49

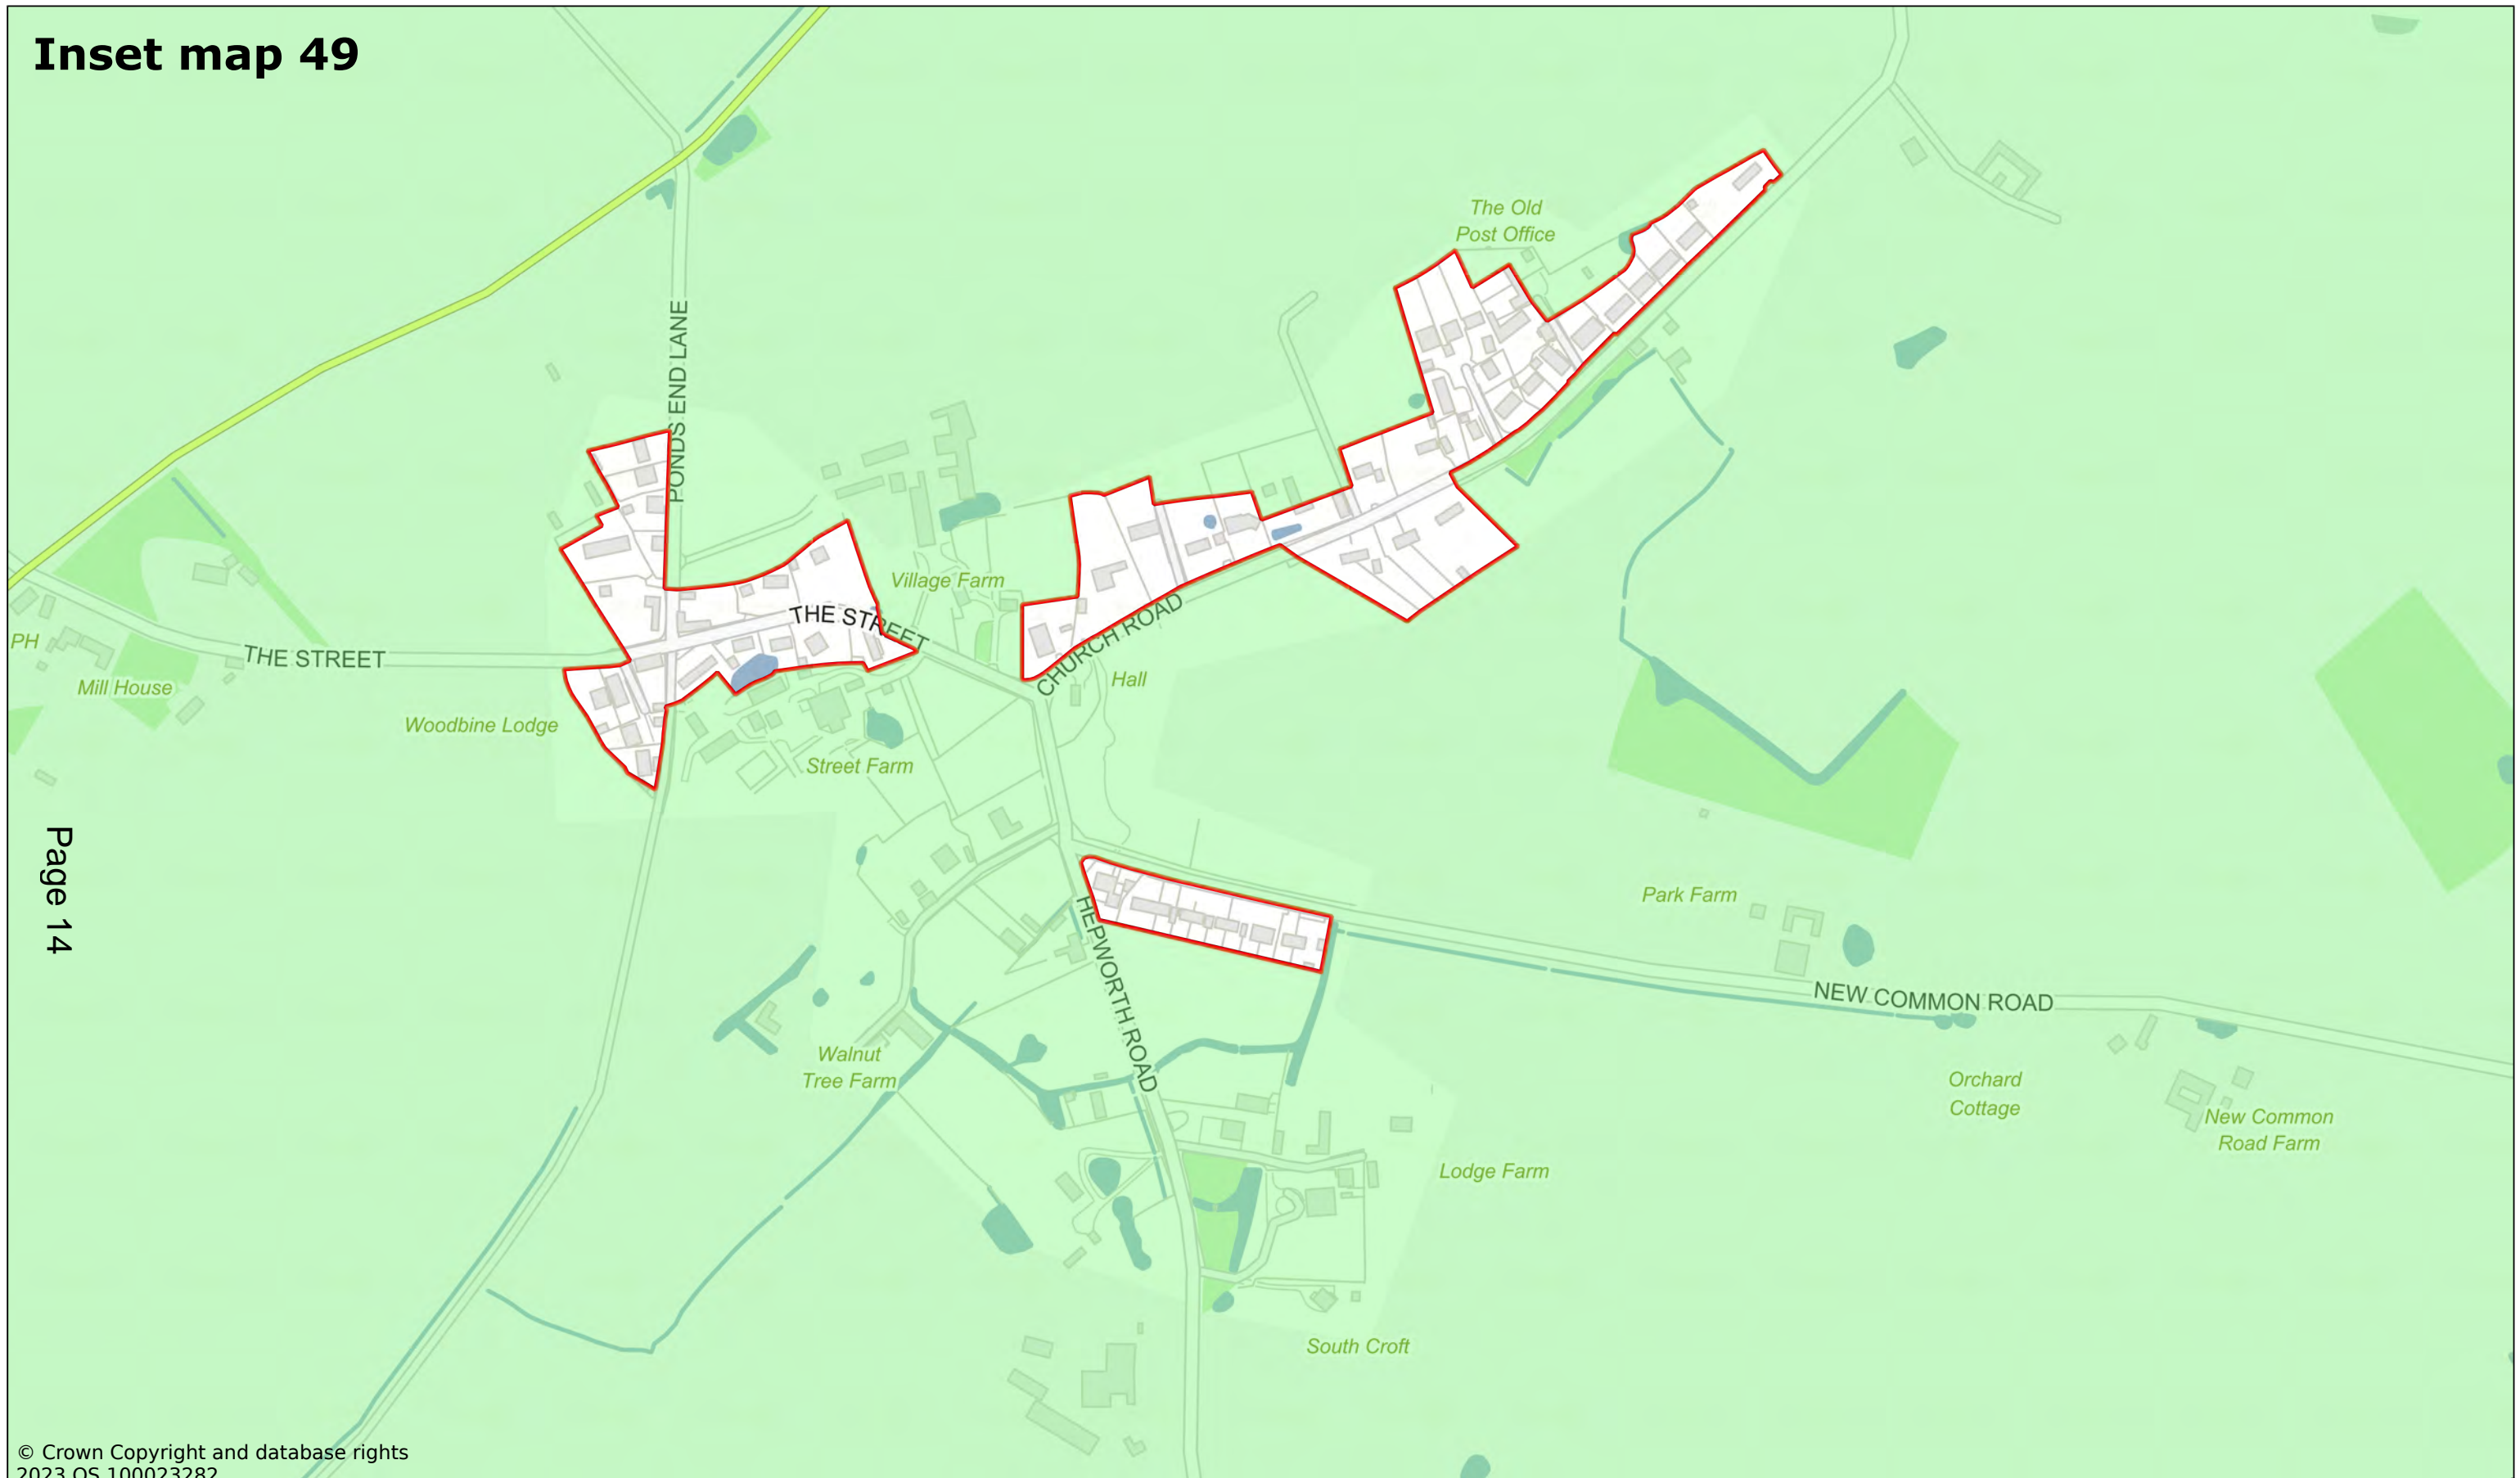

Page 14

© Crown Copyright and database rights 2023 OS 100023282

Market Weston

Scale: 1:4000

Printed on 2023-11-23 10:15:20


by kcooper@SEBC_DOMAIN

© Crown Copyright and database rights 2023 OS 100023282.



West Suffolk House
Western Way
Bury St Edmunds
IP33 3YU
01284 763233
www.westsuffolk.gov.uk

Inset map 50

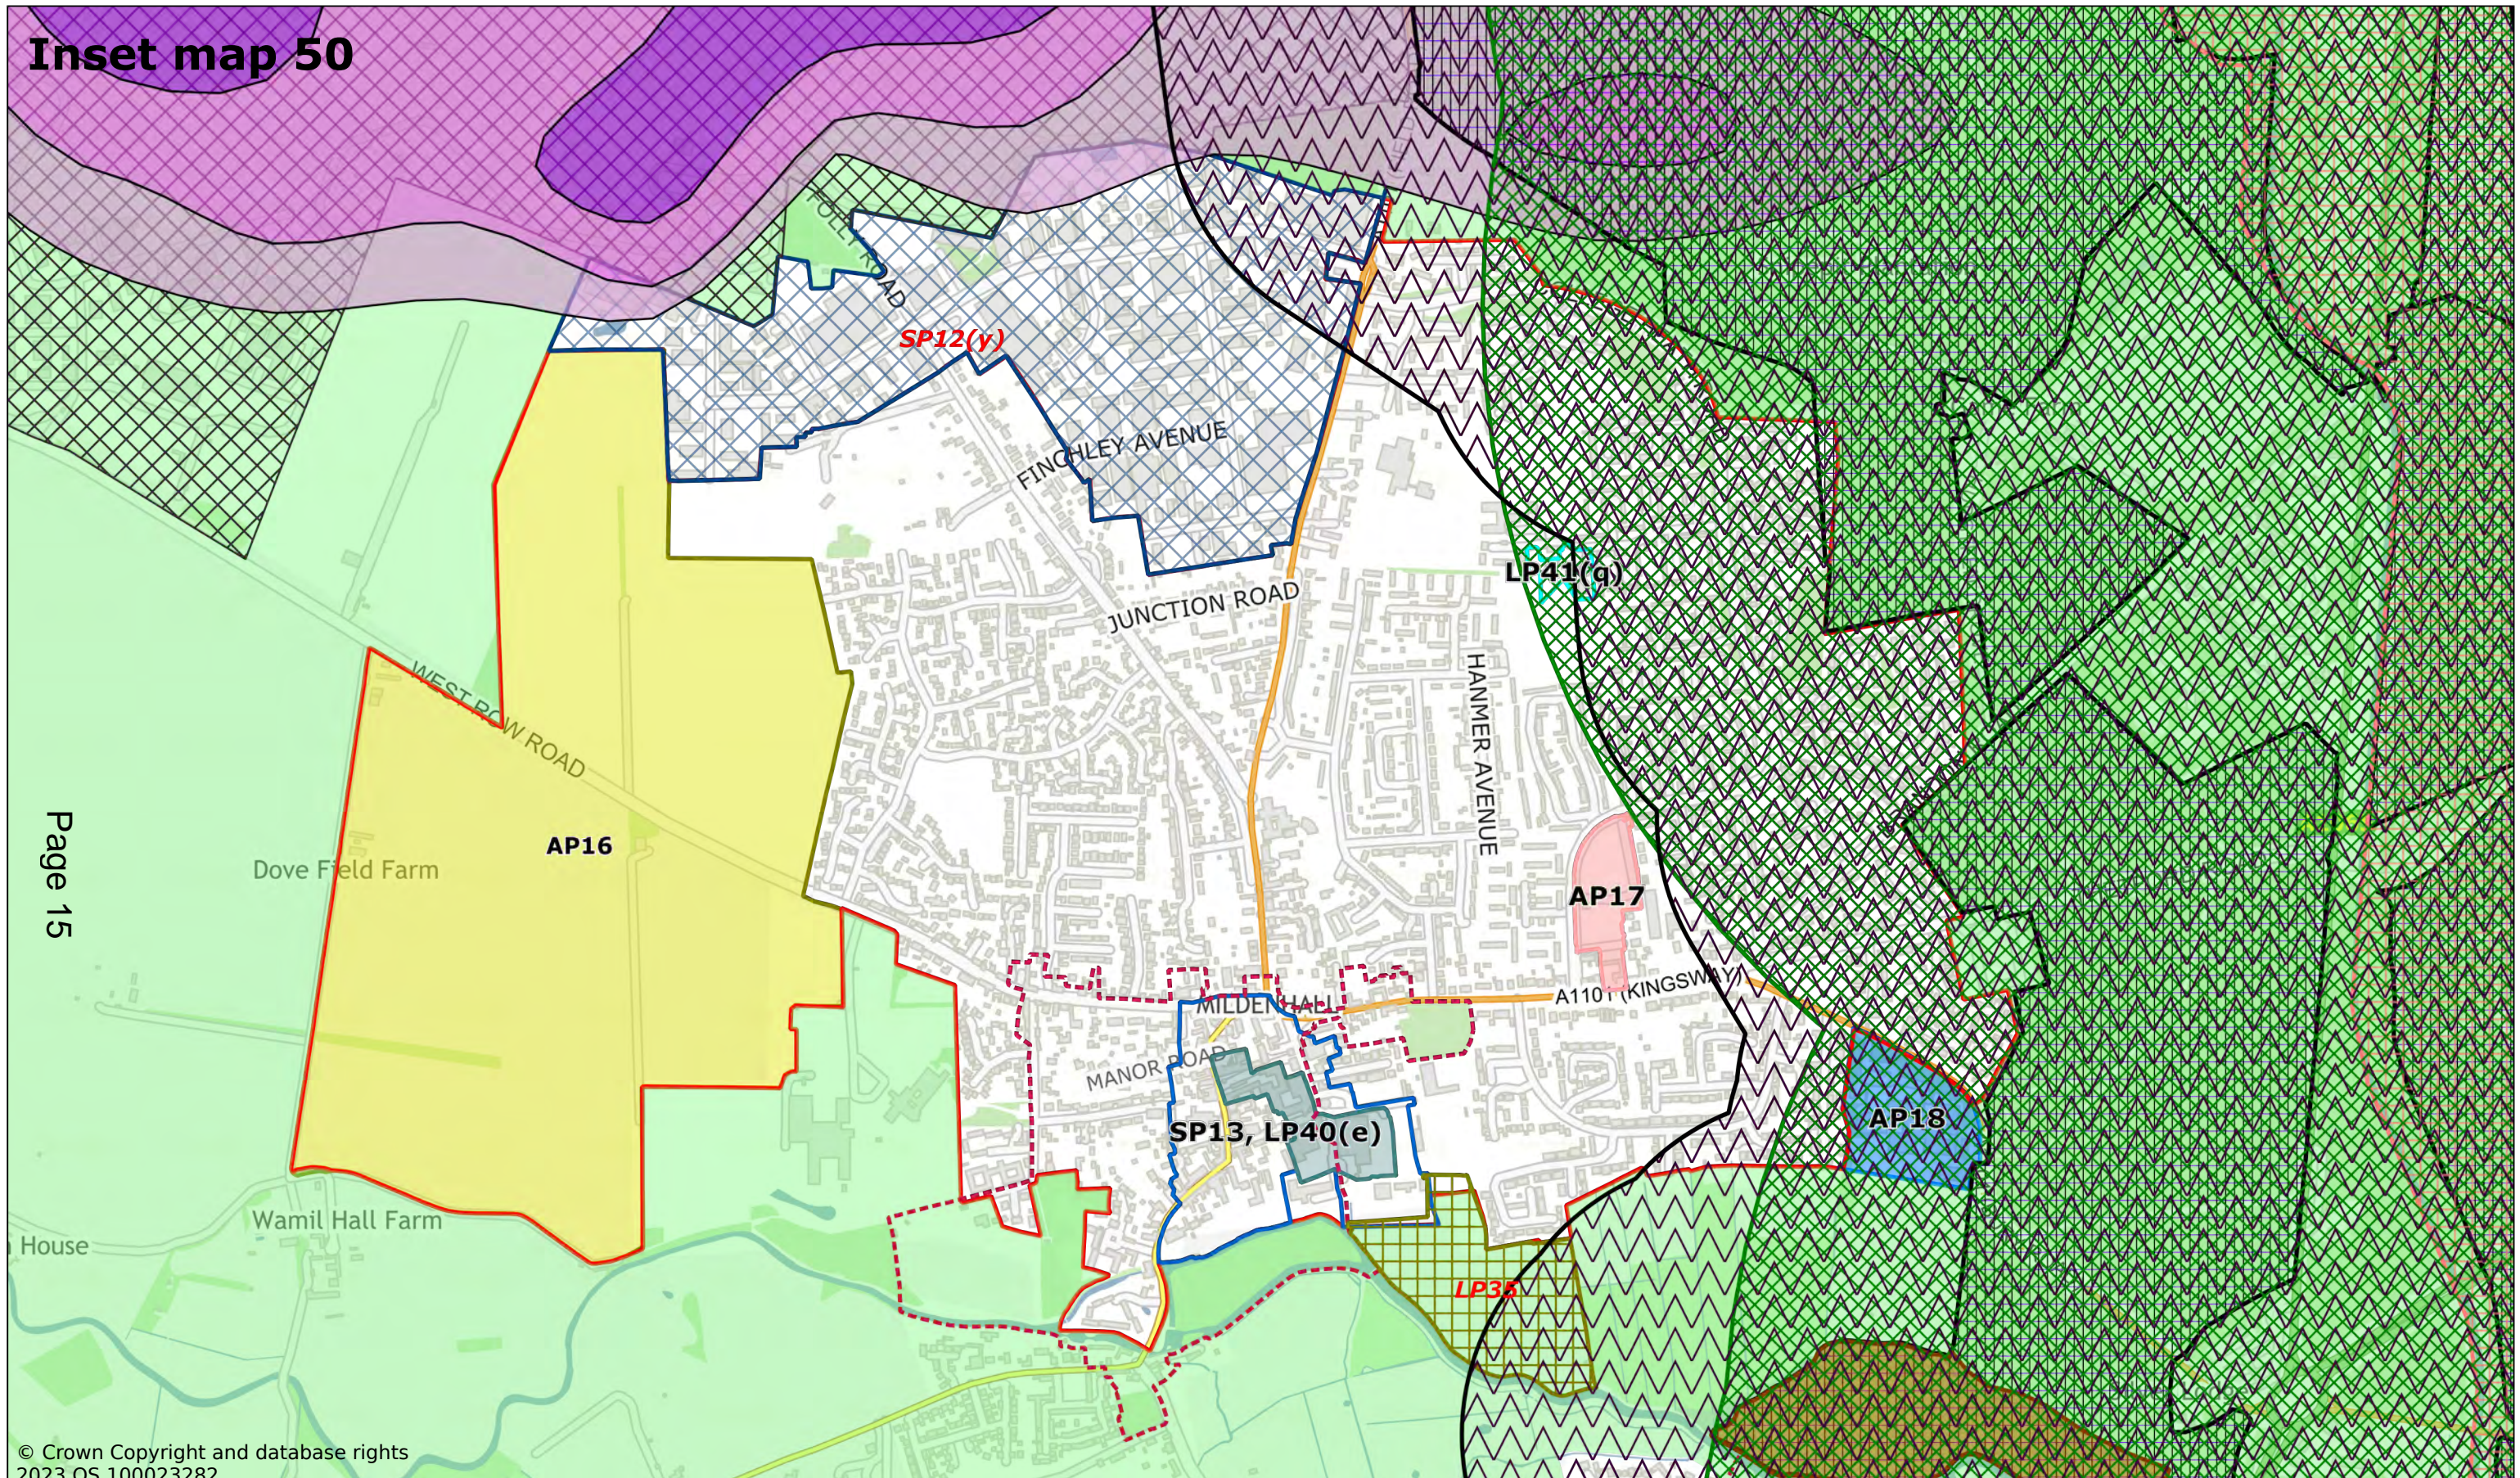

Page 15

© Crown Copyright and database rights
2023 OS 100023282

Mildenhall

Scale: 1:10000


Printed on 2023-12-06 10:51:35

by dbugg@SEBC_DOMAIN

© Crown Copyright and database rights 2023 OS 100023282.



West Suffolk House
Western Way
Bury St Edmunds
IP33 3YU
01284 763233
www.westsuffolk.gov.uk

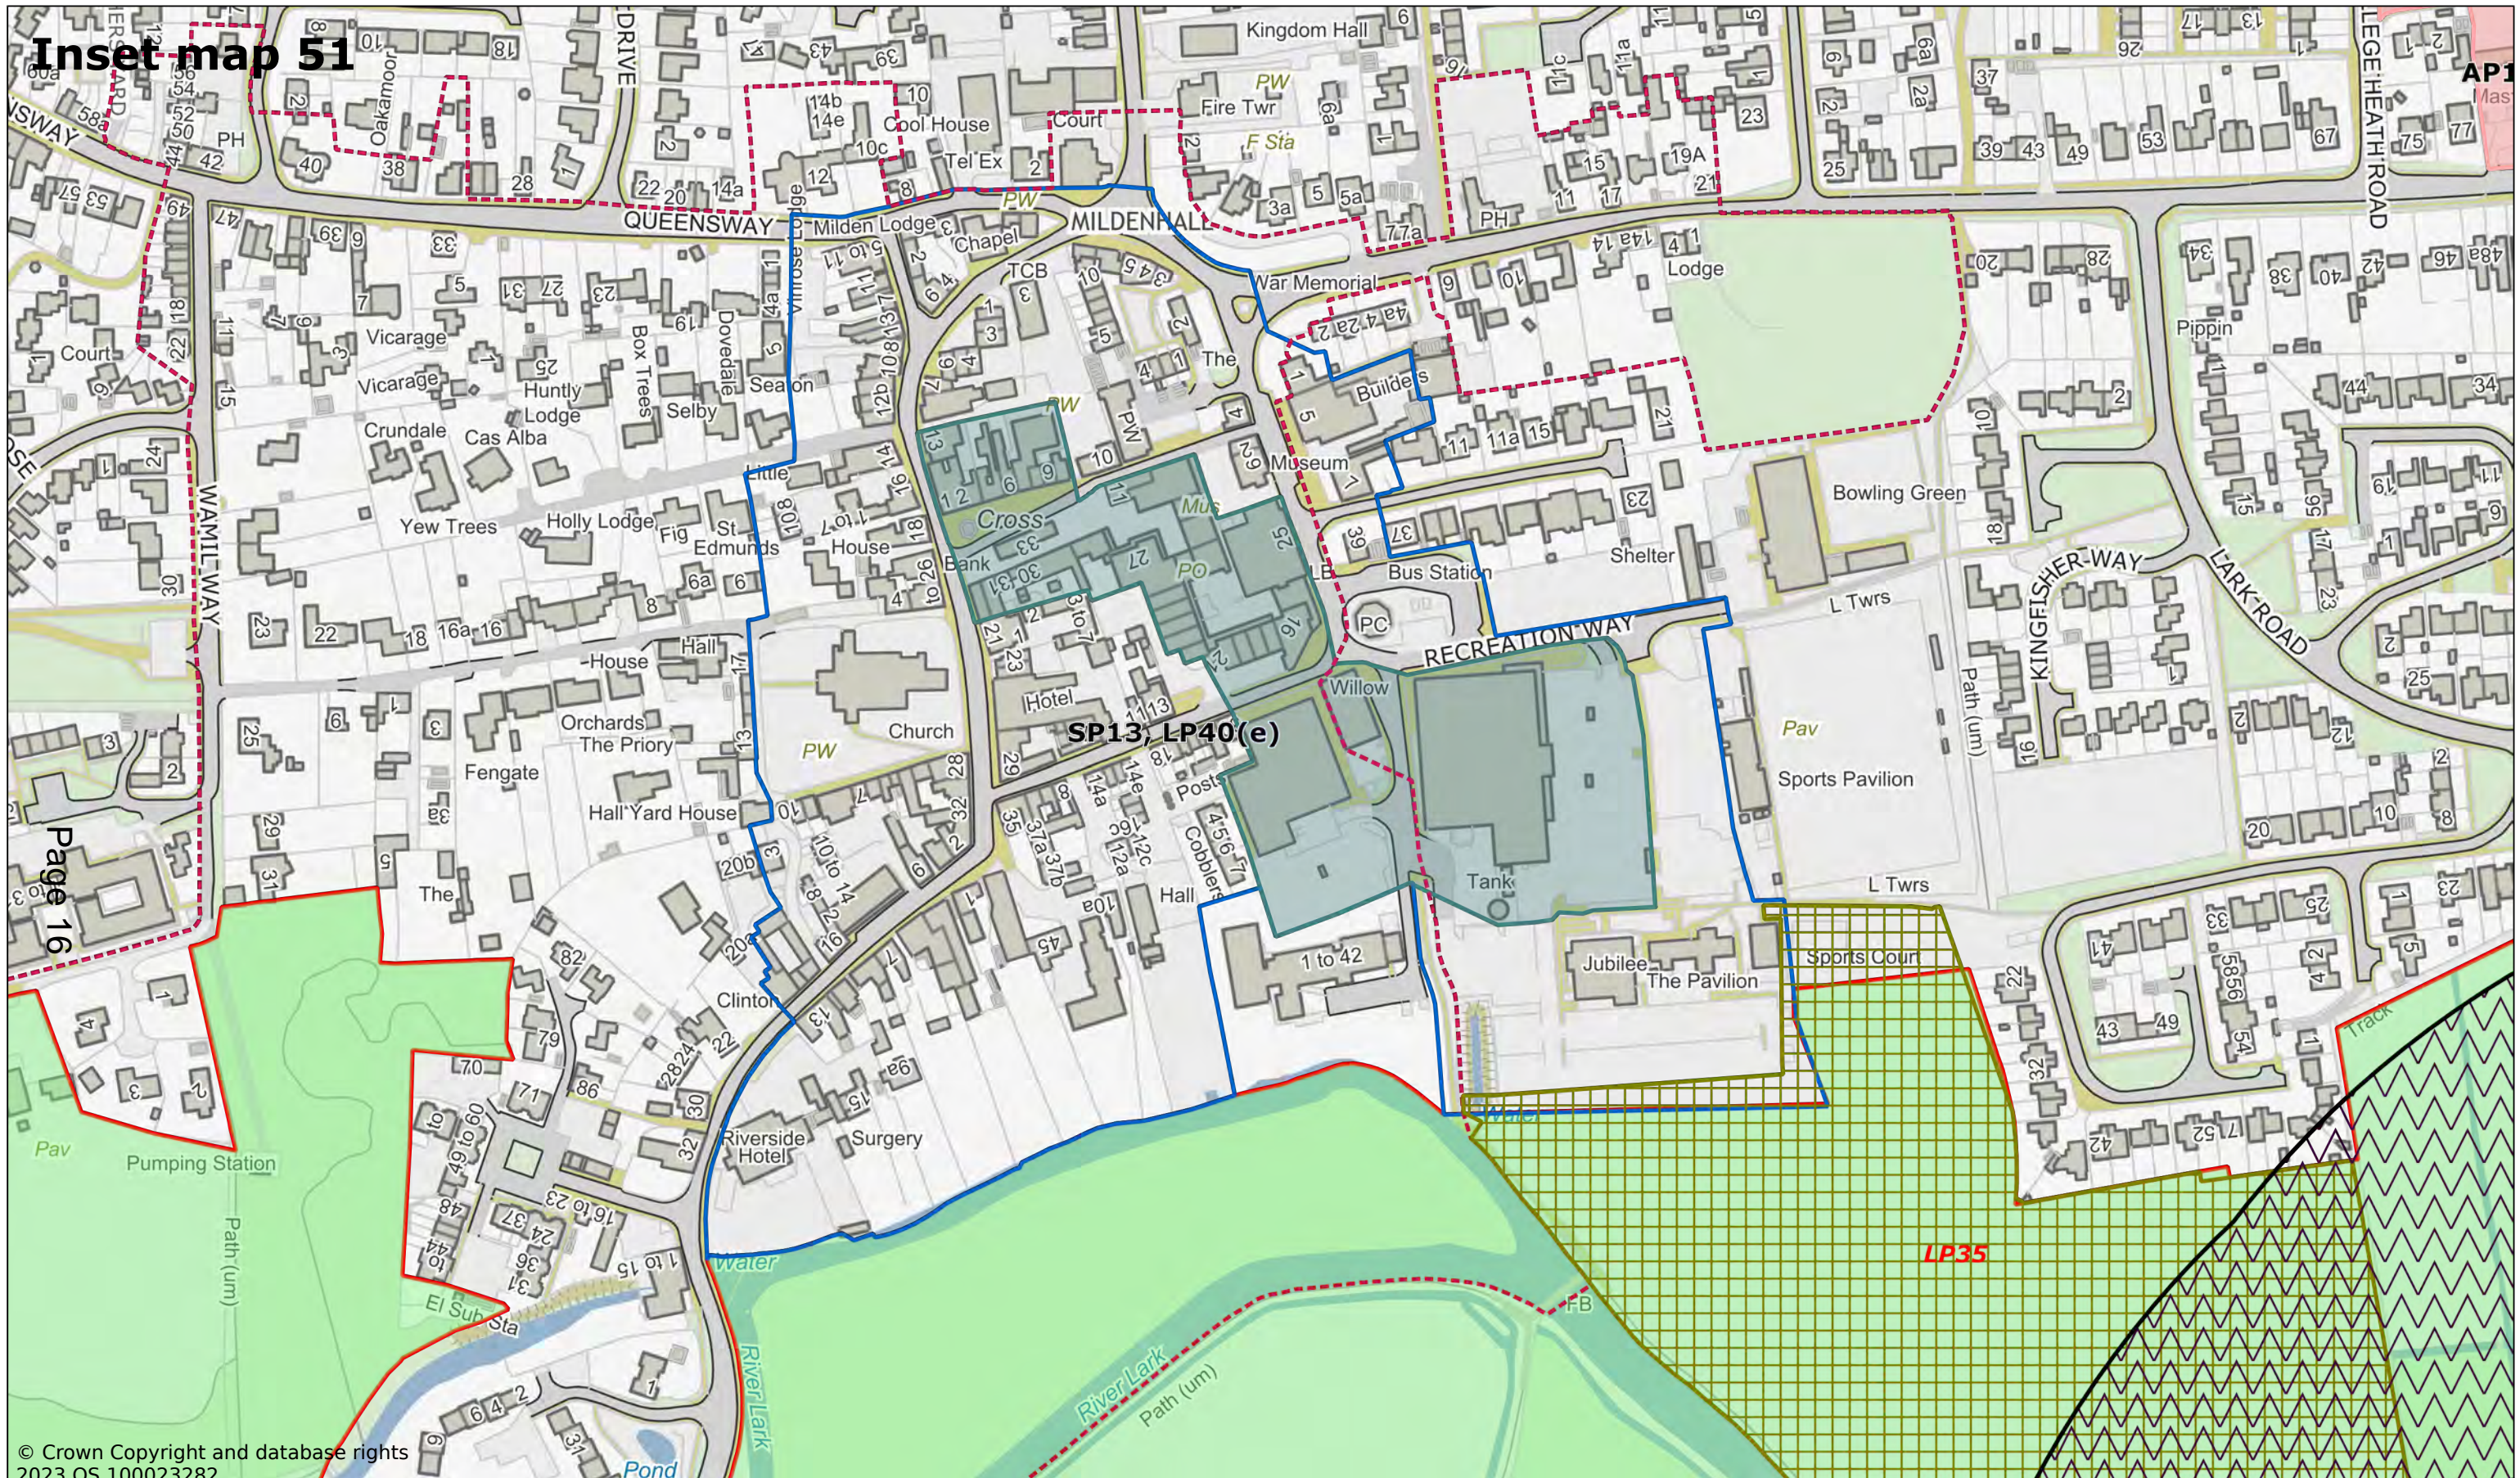

© Crown Copyright and database rights 2023 OS 100023282

Mildenhall Town Centre

Scale: 1:2500


Printed on 2023-12-06 10:52:30
by dbugg@SEBC_DOMAIN

© Crown Copyright and database rights 2023 OS 100023282.




 West Suffolk House
 Western Way
 Bury St Edmunds
 IP33 3YU
 01284 763233
www.westsuffolk.gov.uk

Inset map 52

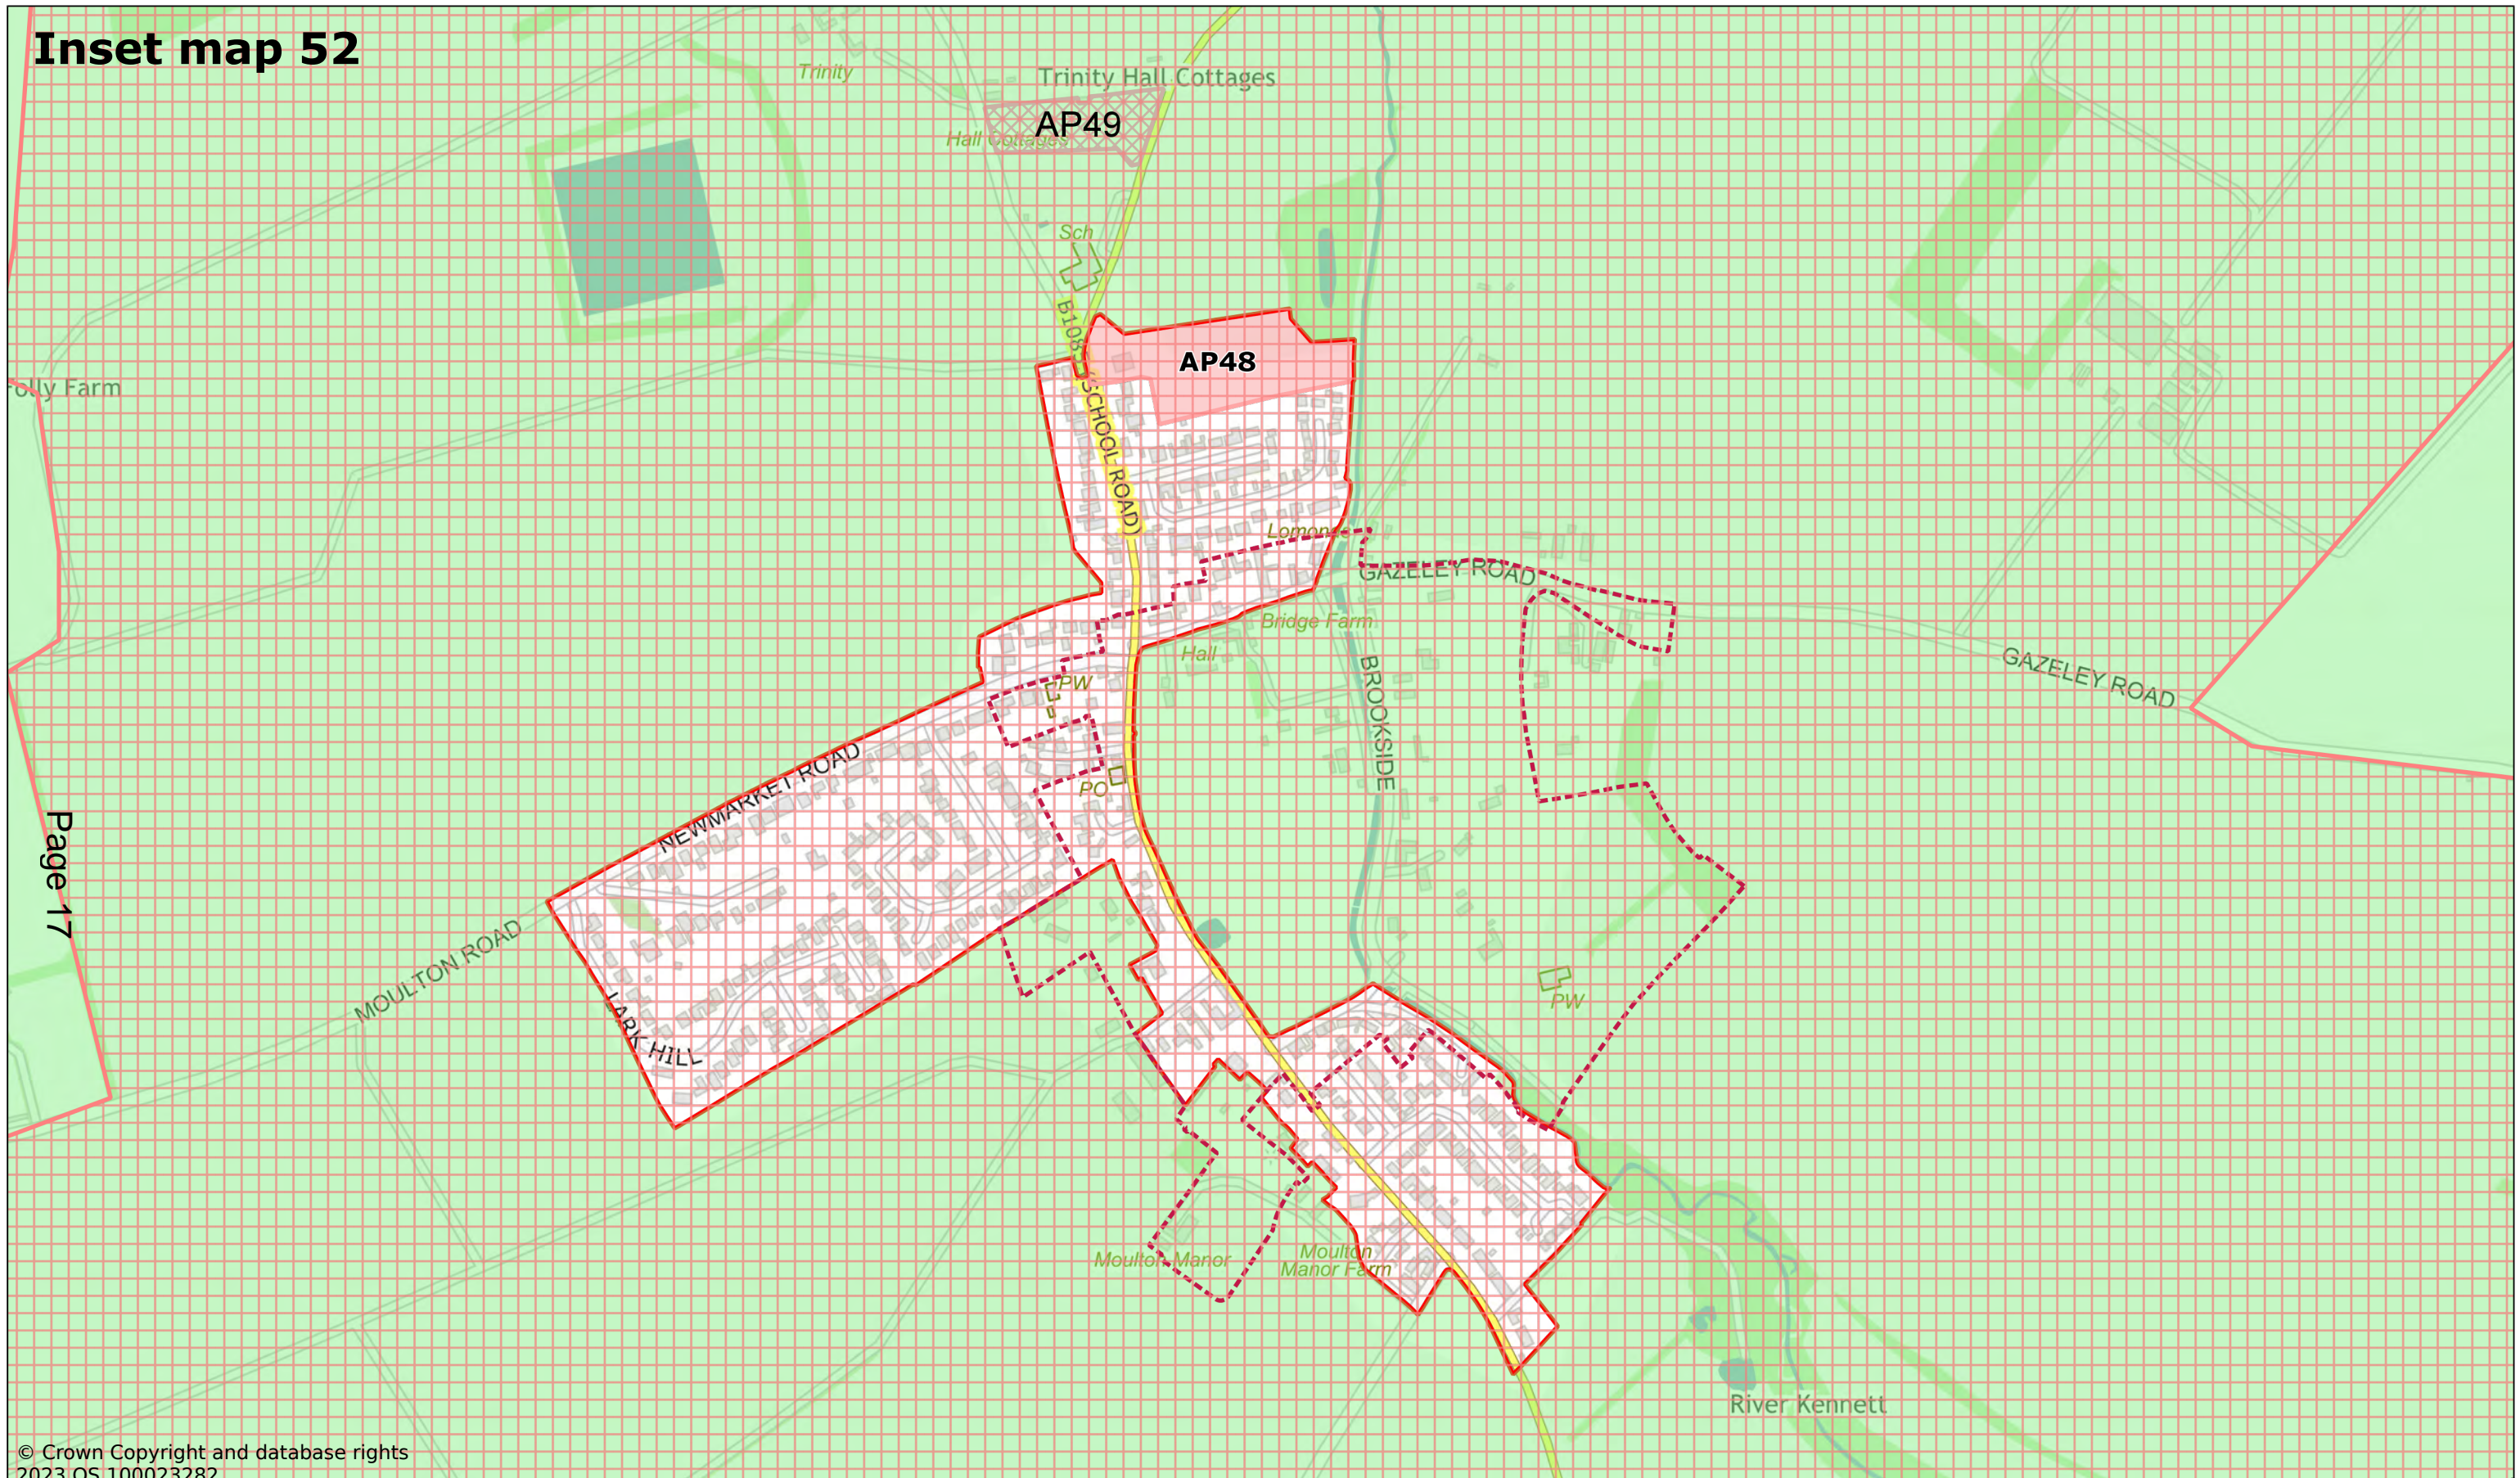

Page 17

© Crown Copyright and database rights 2023 OS 100023282.

Moulton

Scale: 1:6000

Printed on 2023-11-24 11:23:08


by kcooper@SEBC_DOMAIN

© Crown Copyright and database rights 2023 OS 100023282.



West Suffolk House
Western Way
Bury St Edmunds
IP33 3YU
01284 763233
www.westsuffolk.gov.uk

Inset map 53

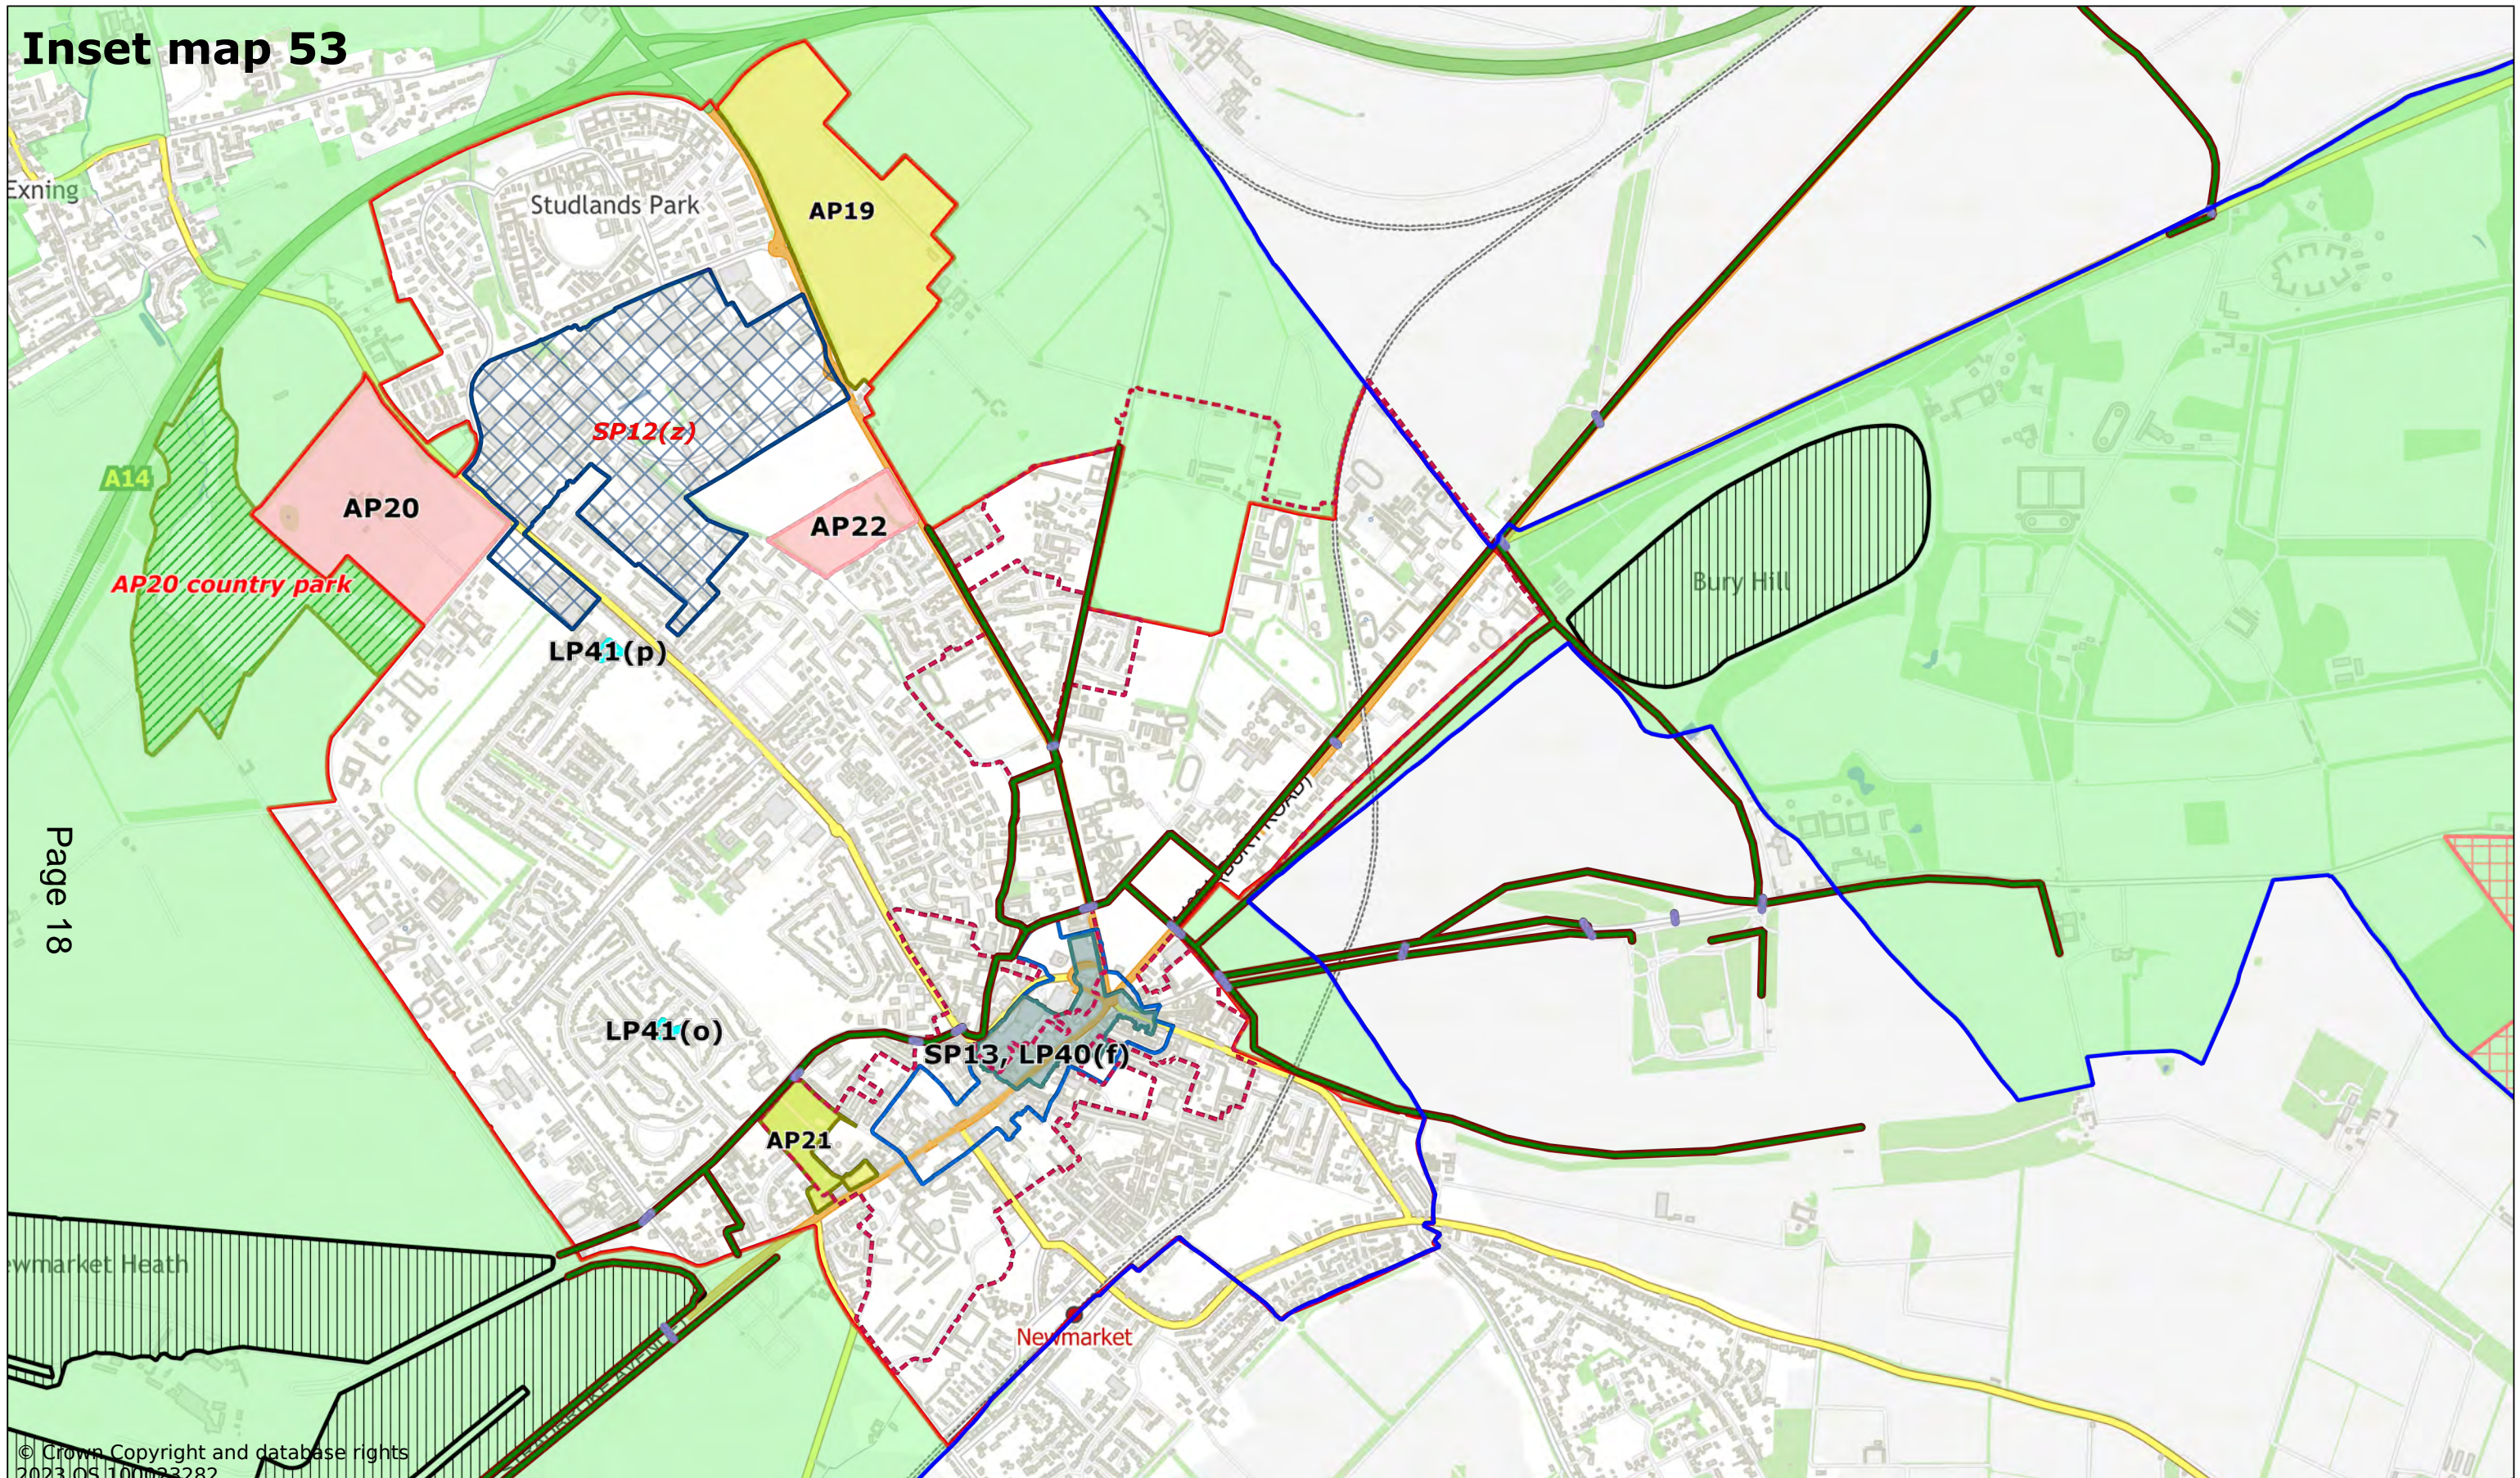

Page 18

© Crown Copyright and database rights 2023 OS 100023282

Newmarket

Scale: 1:16000

Printed on 2023-12-06 10:56:51


by dbugg@SEBC_DOMAIN

© Crown Copyright and database rights 2023 OS 100023282.



West Suffolk House
Western Way
Bury St Edmunds
IP33 3YU
01284 763233
www.westsuffolk.gov.uk

Inset map 54

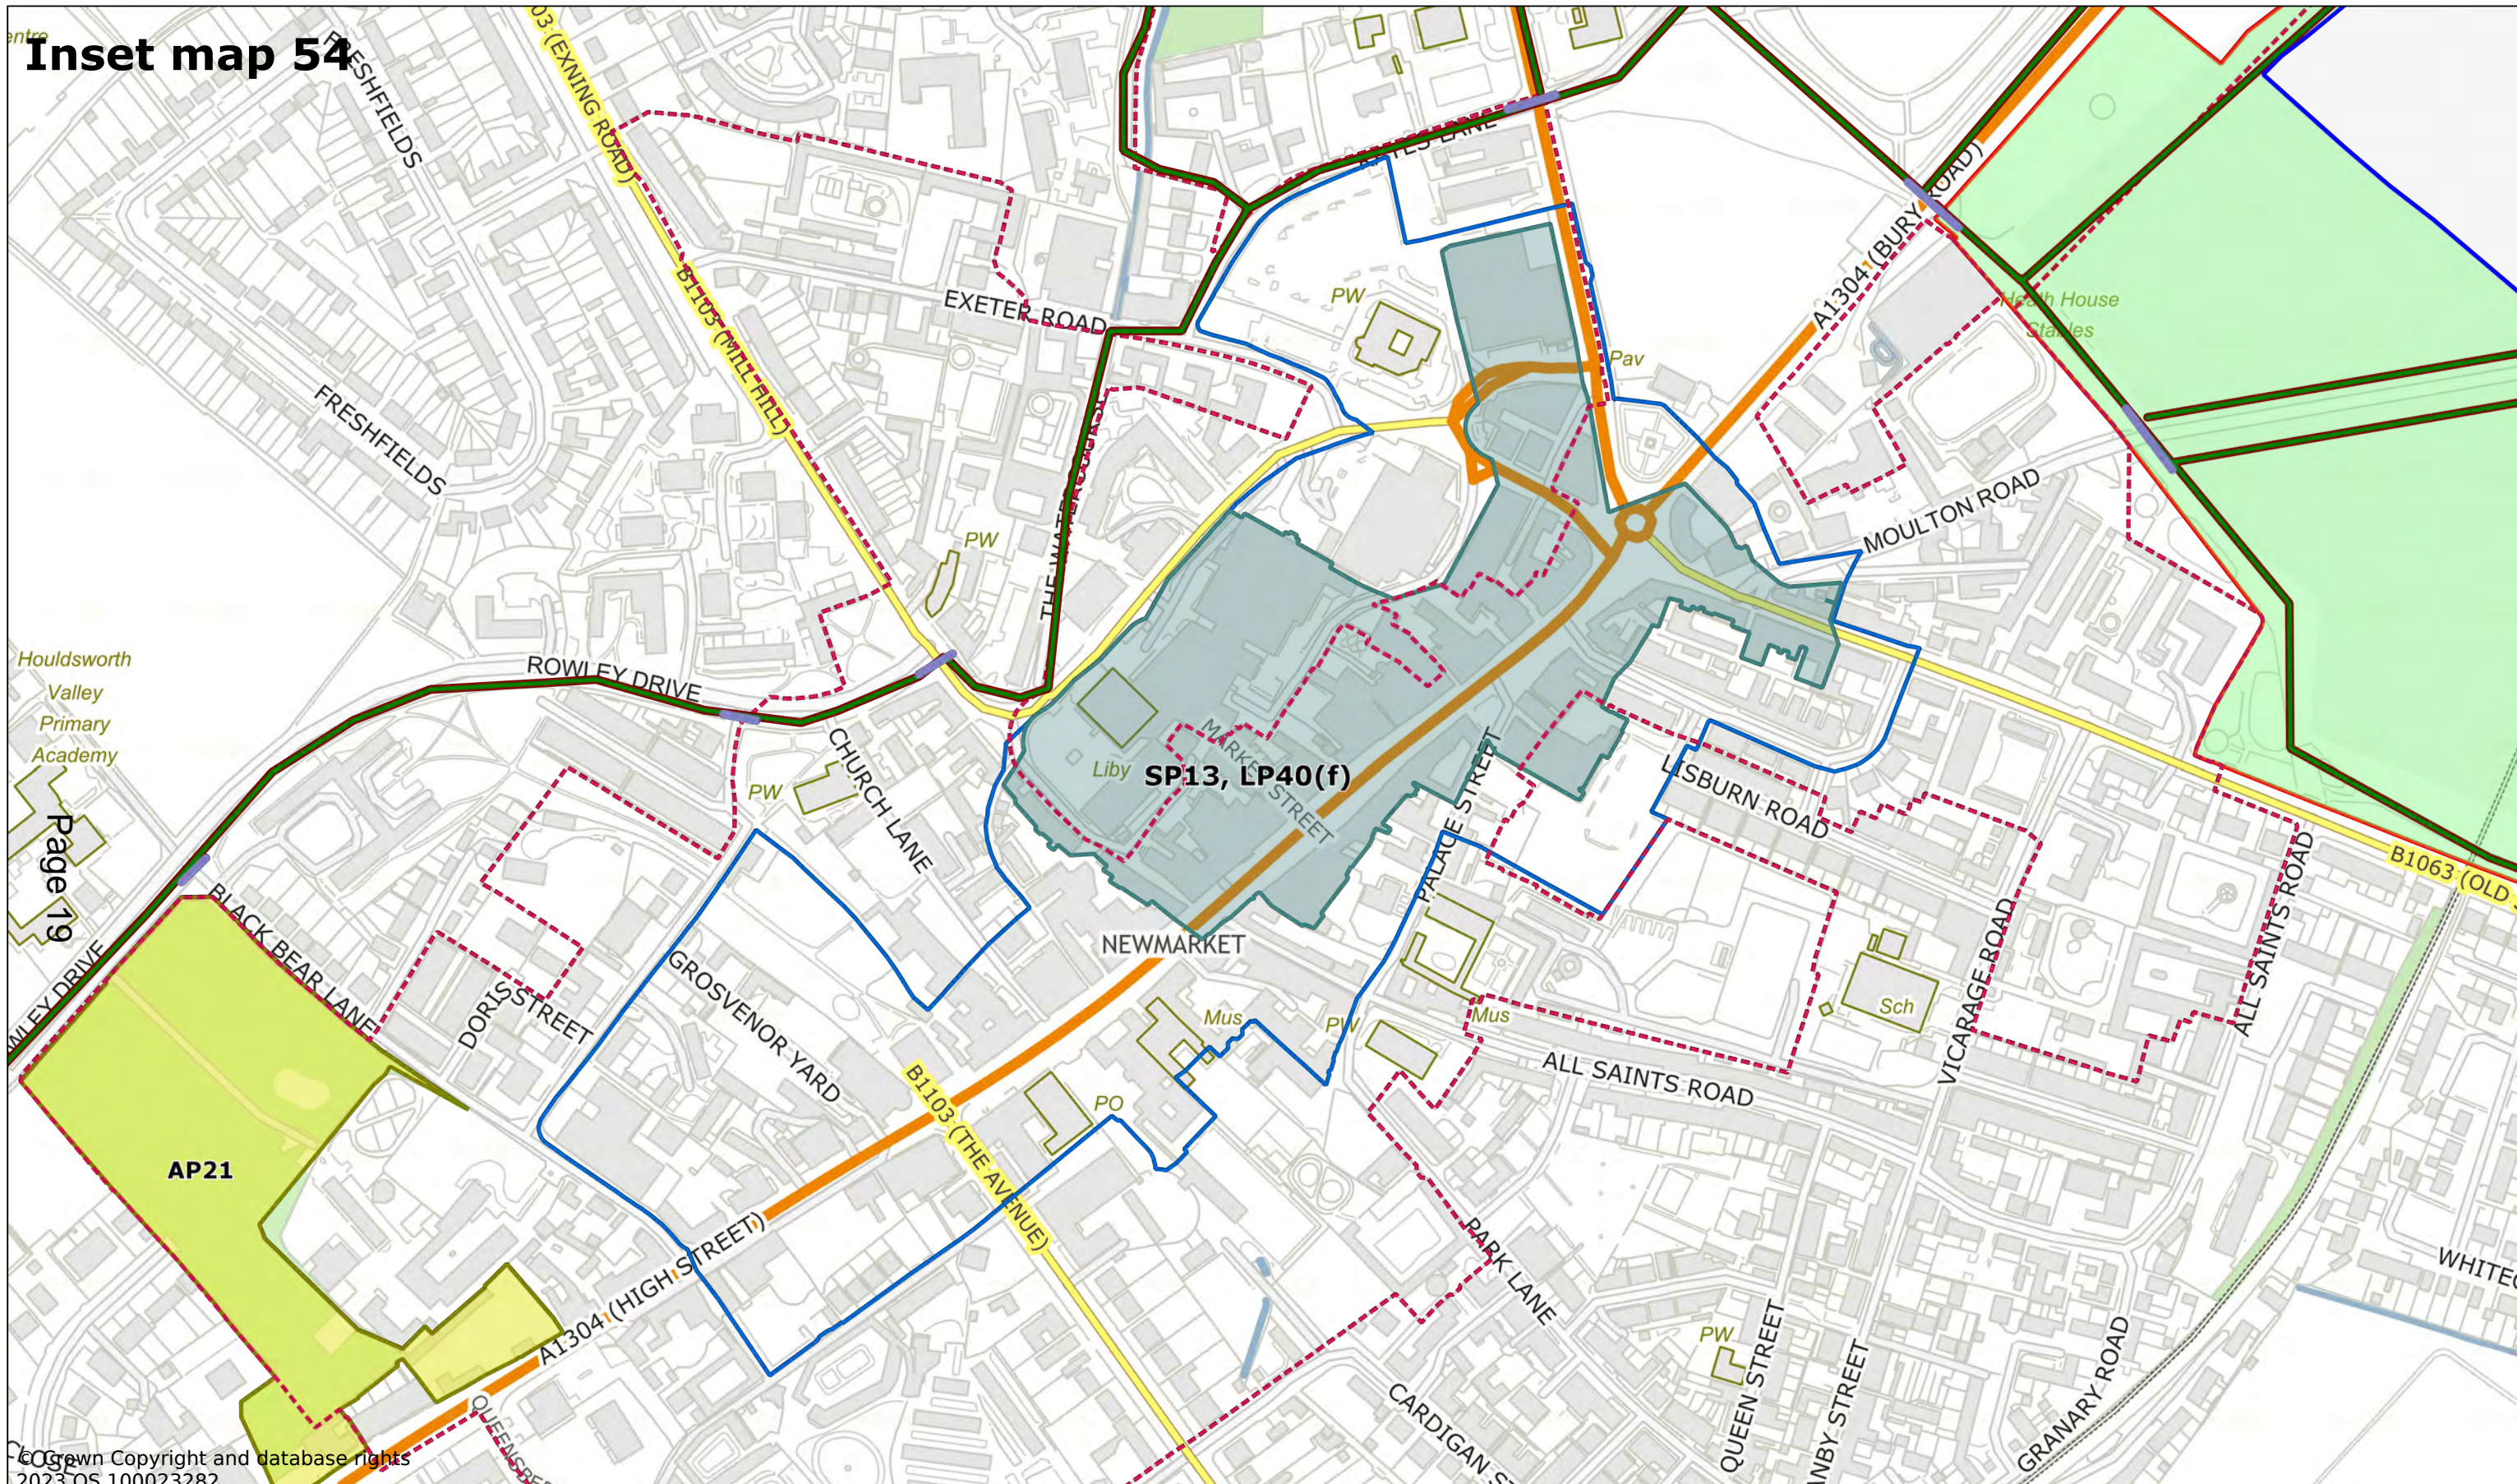

Houldsworth Valley Primary Academy

Page 19

© Crown Copyright and database rights 2023 OS 100023282

Newmarket Town Centre

Scale: 1:3500

Printed on 2023-12-06 10:59:01


by dbugg@SEBC_DOMAIN

© Crown Copyright and database rights 2023 OS 100023282.




West Suffolk House
Western Way
Bury St Edmunds
IP33 3YU
01284 763233
www.westsuffolk.gov.uk

Inset map 55

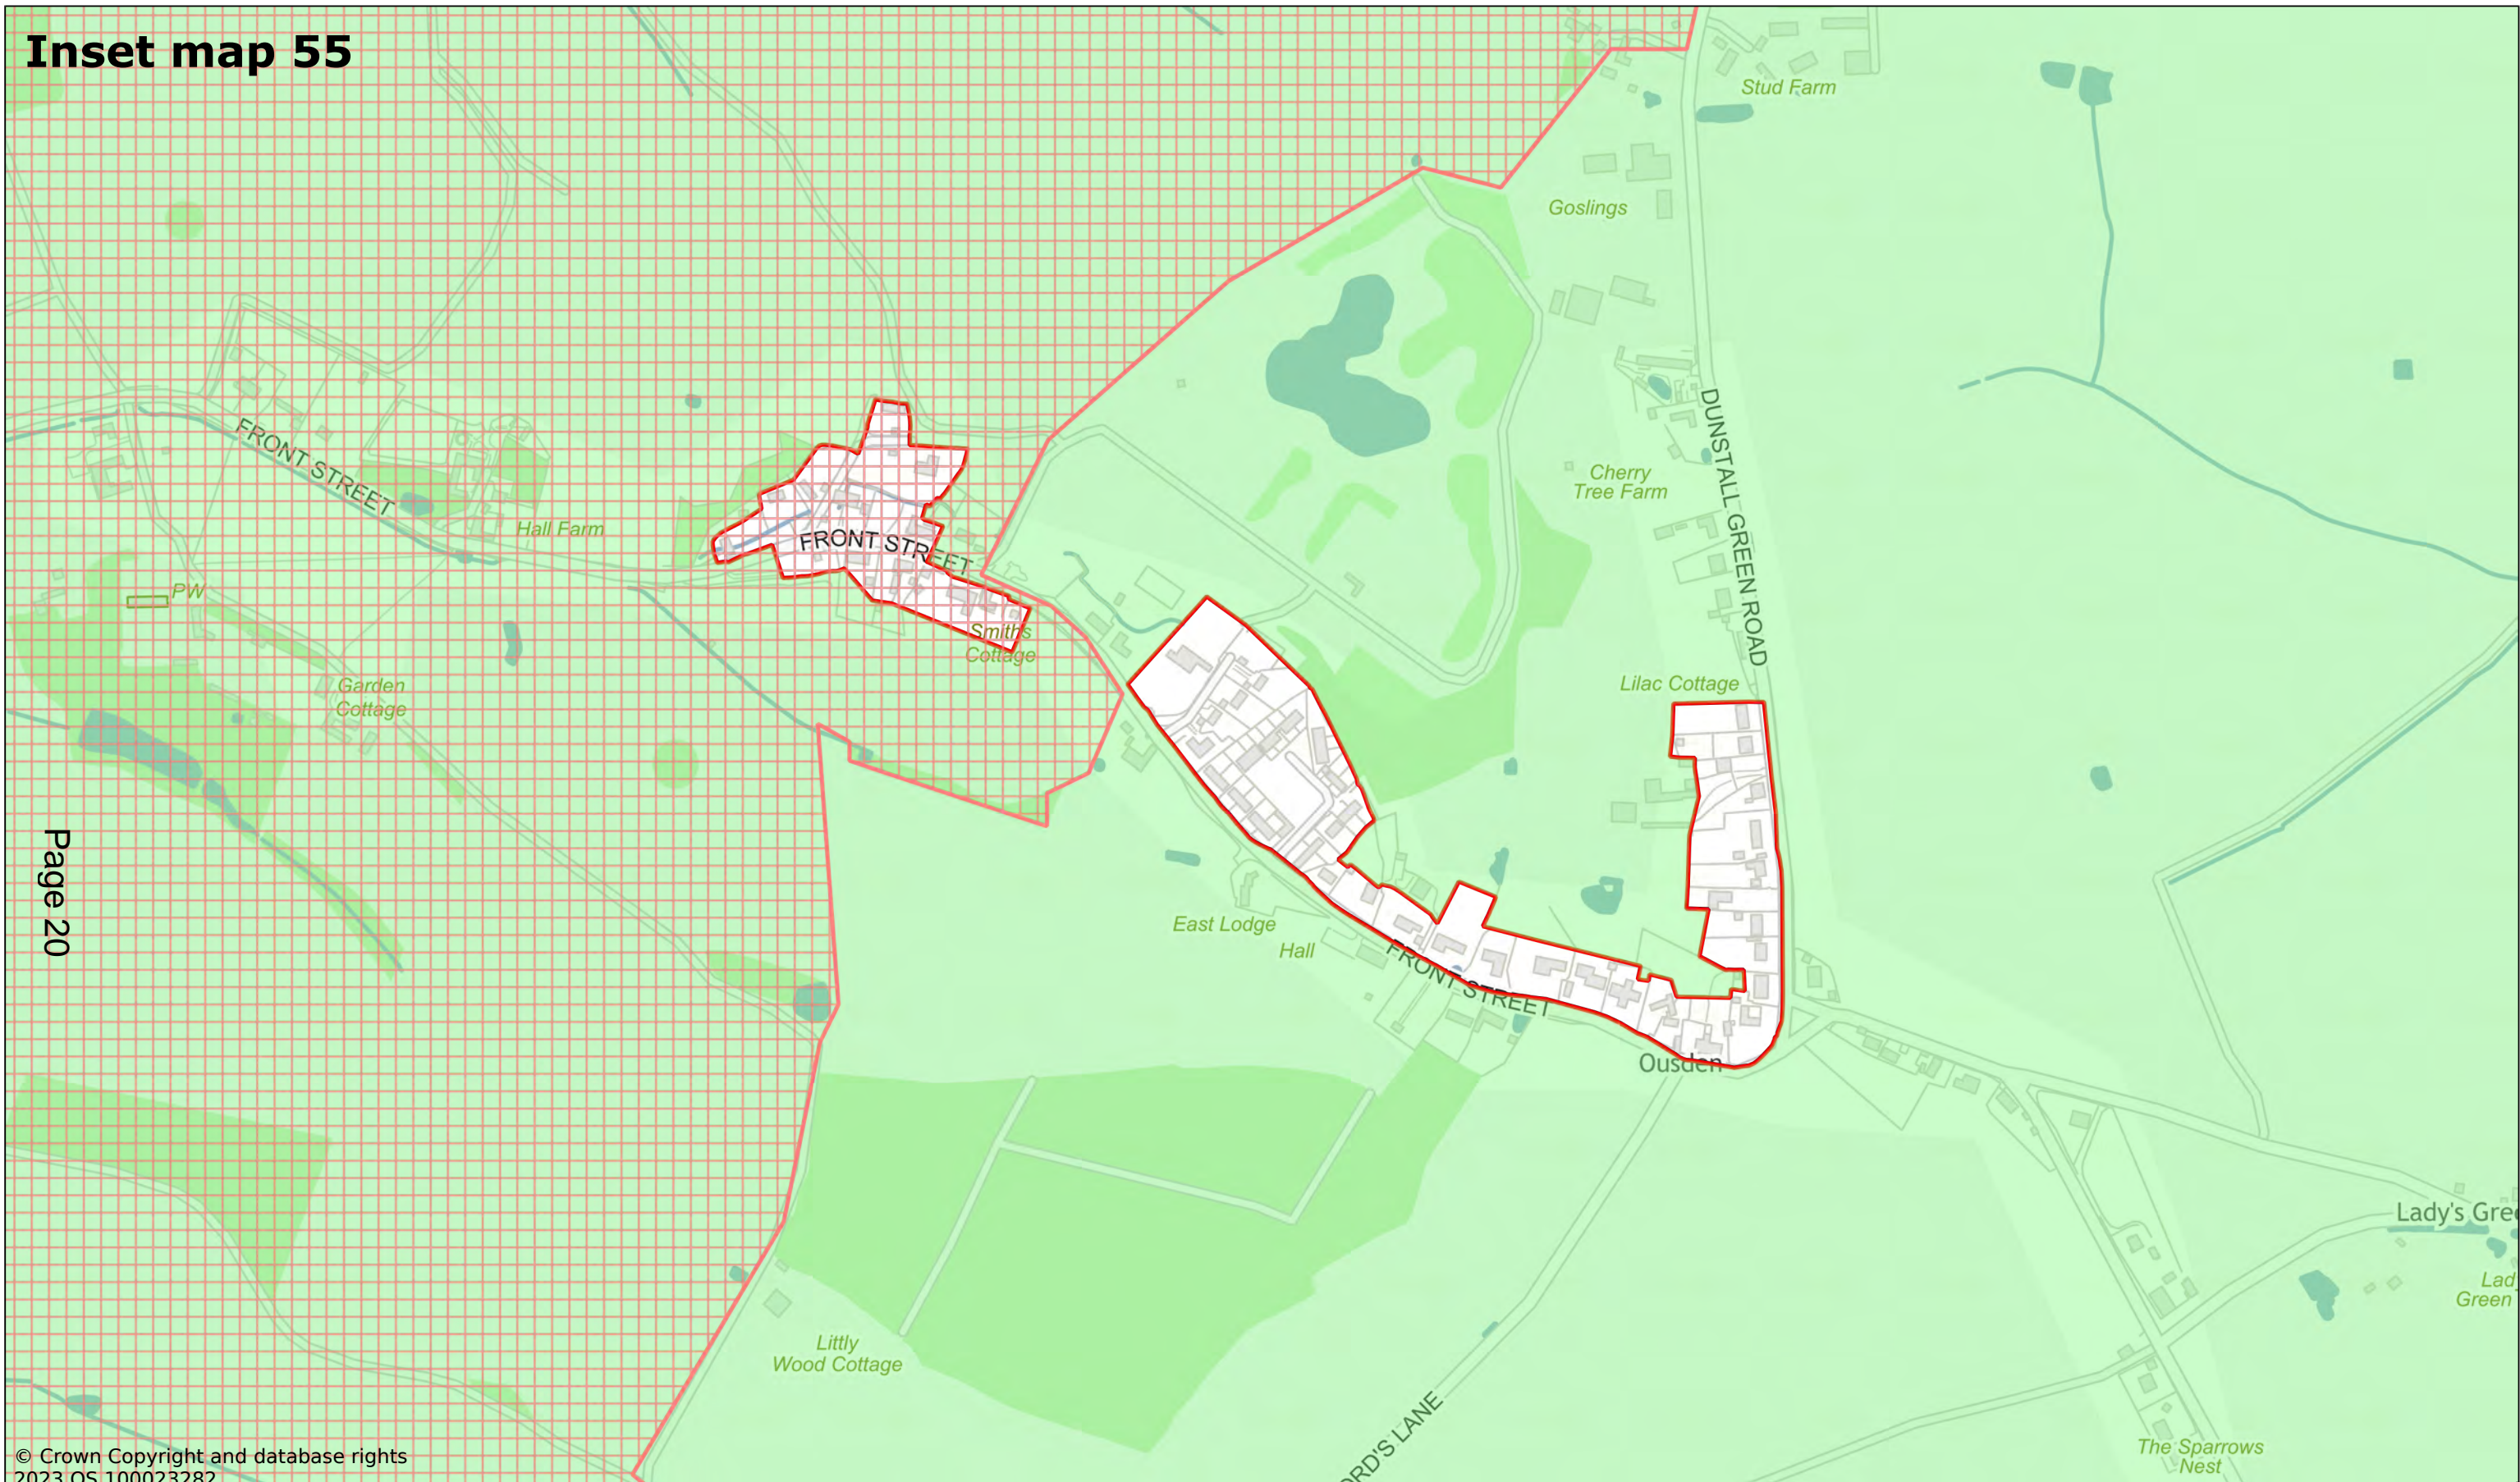

Page 20

© Crown Copyright and database rights
2023 OS 100023282

Ousden

Scale: 1:5000

Printed on 2023-11-23 10:36:00


by kcooper@SEBC_DOMAIN

© Crown Copyright and database rights 2023 OS 100023282.



West Suffolk House
Western Way
Bury St Edmunds
IP33 3YU
01284 763233
www.westsuffolk.gov.uk

Inset map 56

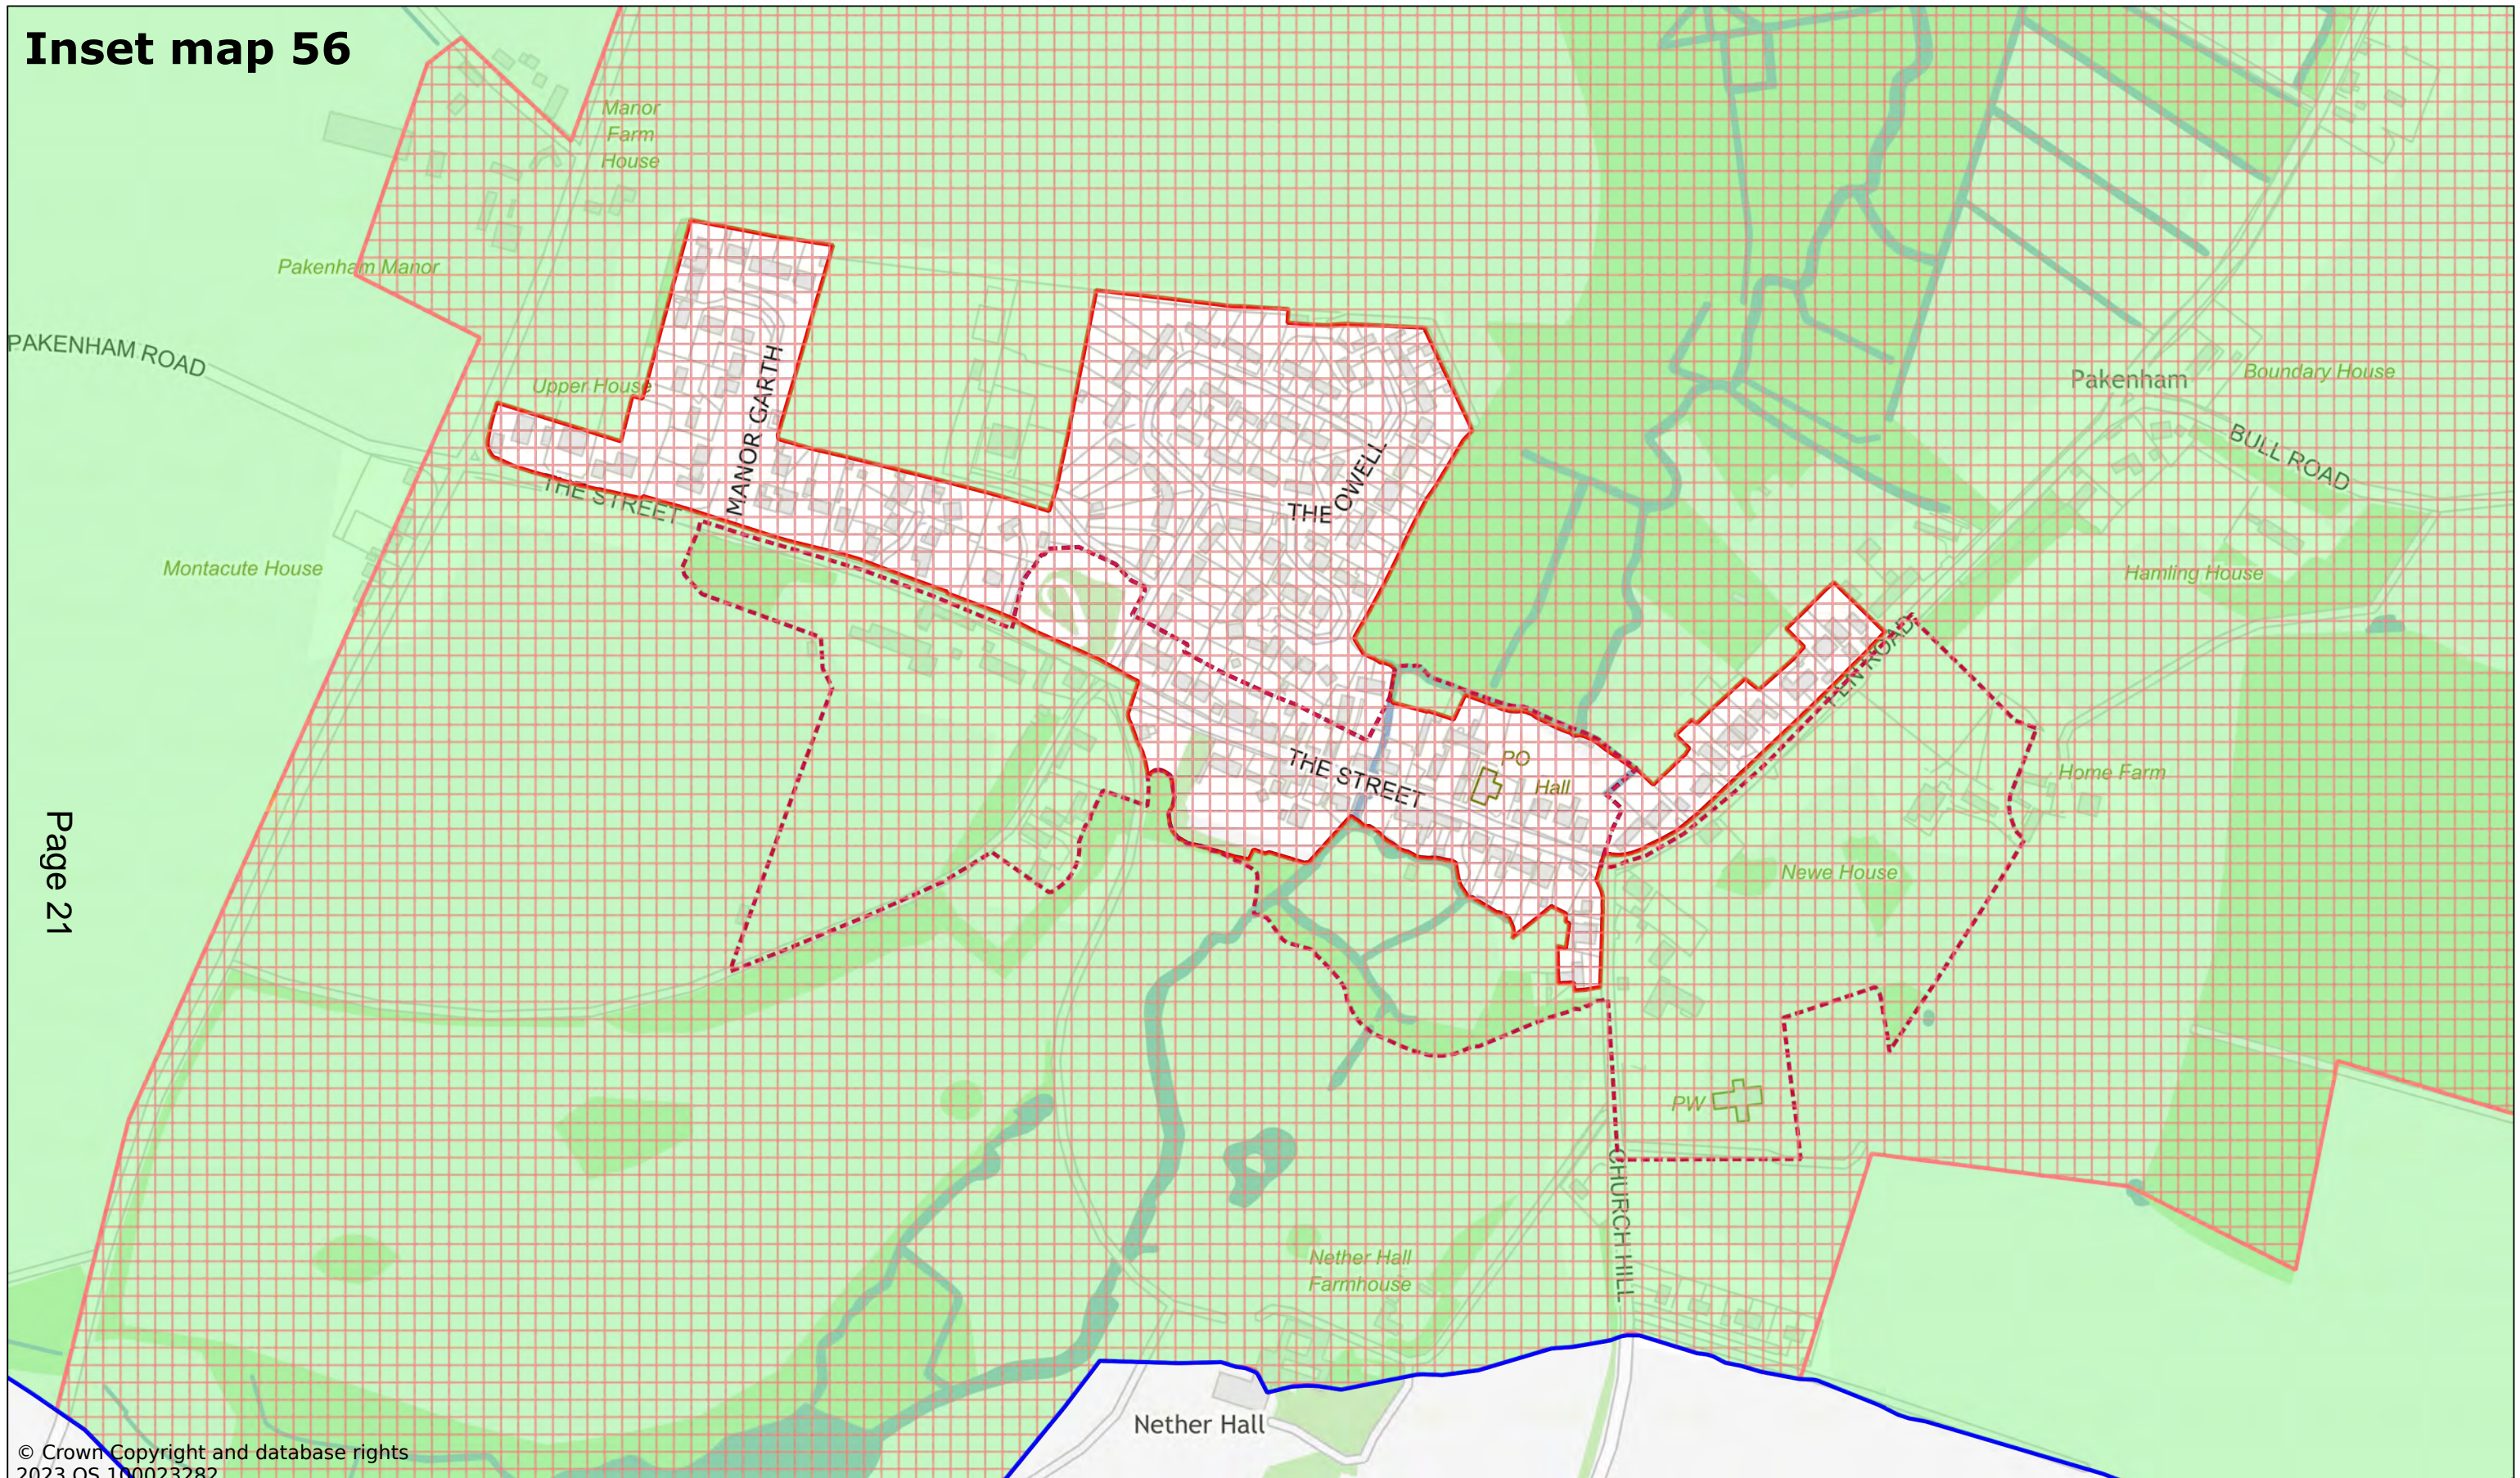

Page 21

© Crown Copyright and database rights 2023 OS 100023282

Pakenham

Scale: 1:4000


Printed on 2023-11-23 10:47:07
by kcooper@SEBC_DOMAIN

© Crown Copyright and database rights 2023 OS 100023282.




 West Suffolk House
 Western Way
 Bury St Edmunds
 IP33 3YU
 01284 763233
www.westsuffolk.gov.uk

Inset map 57

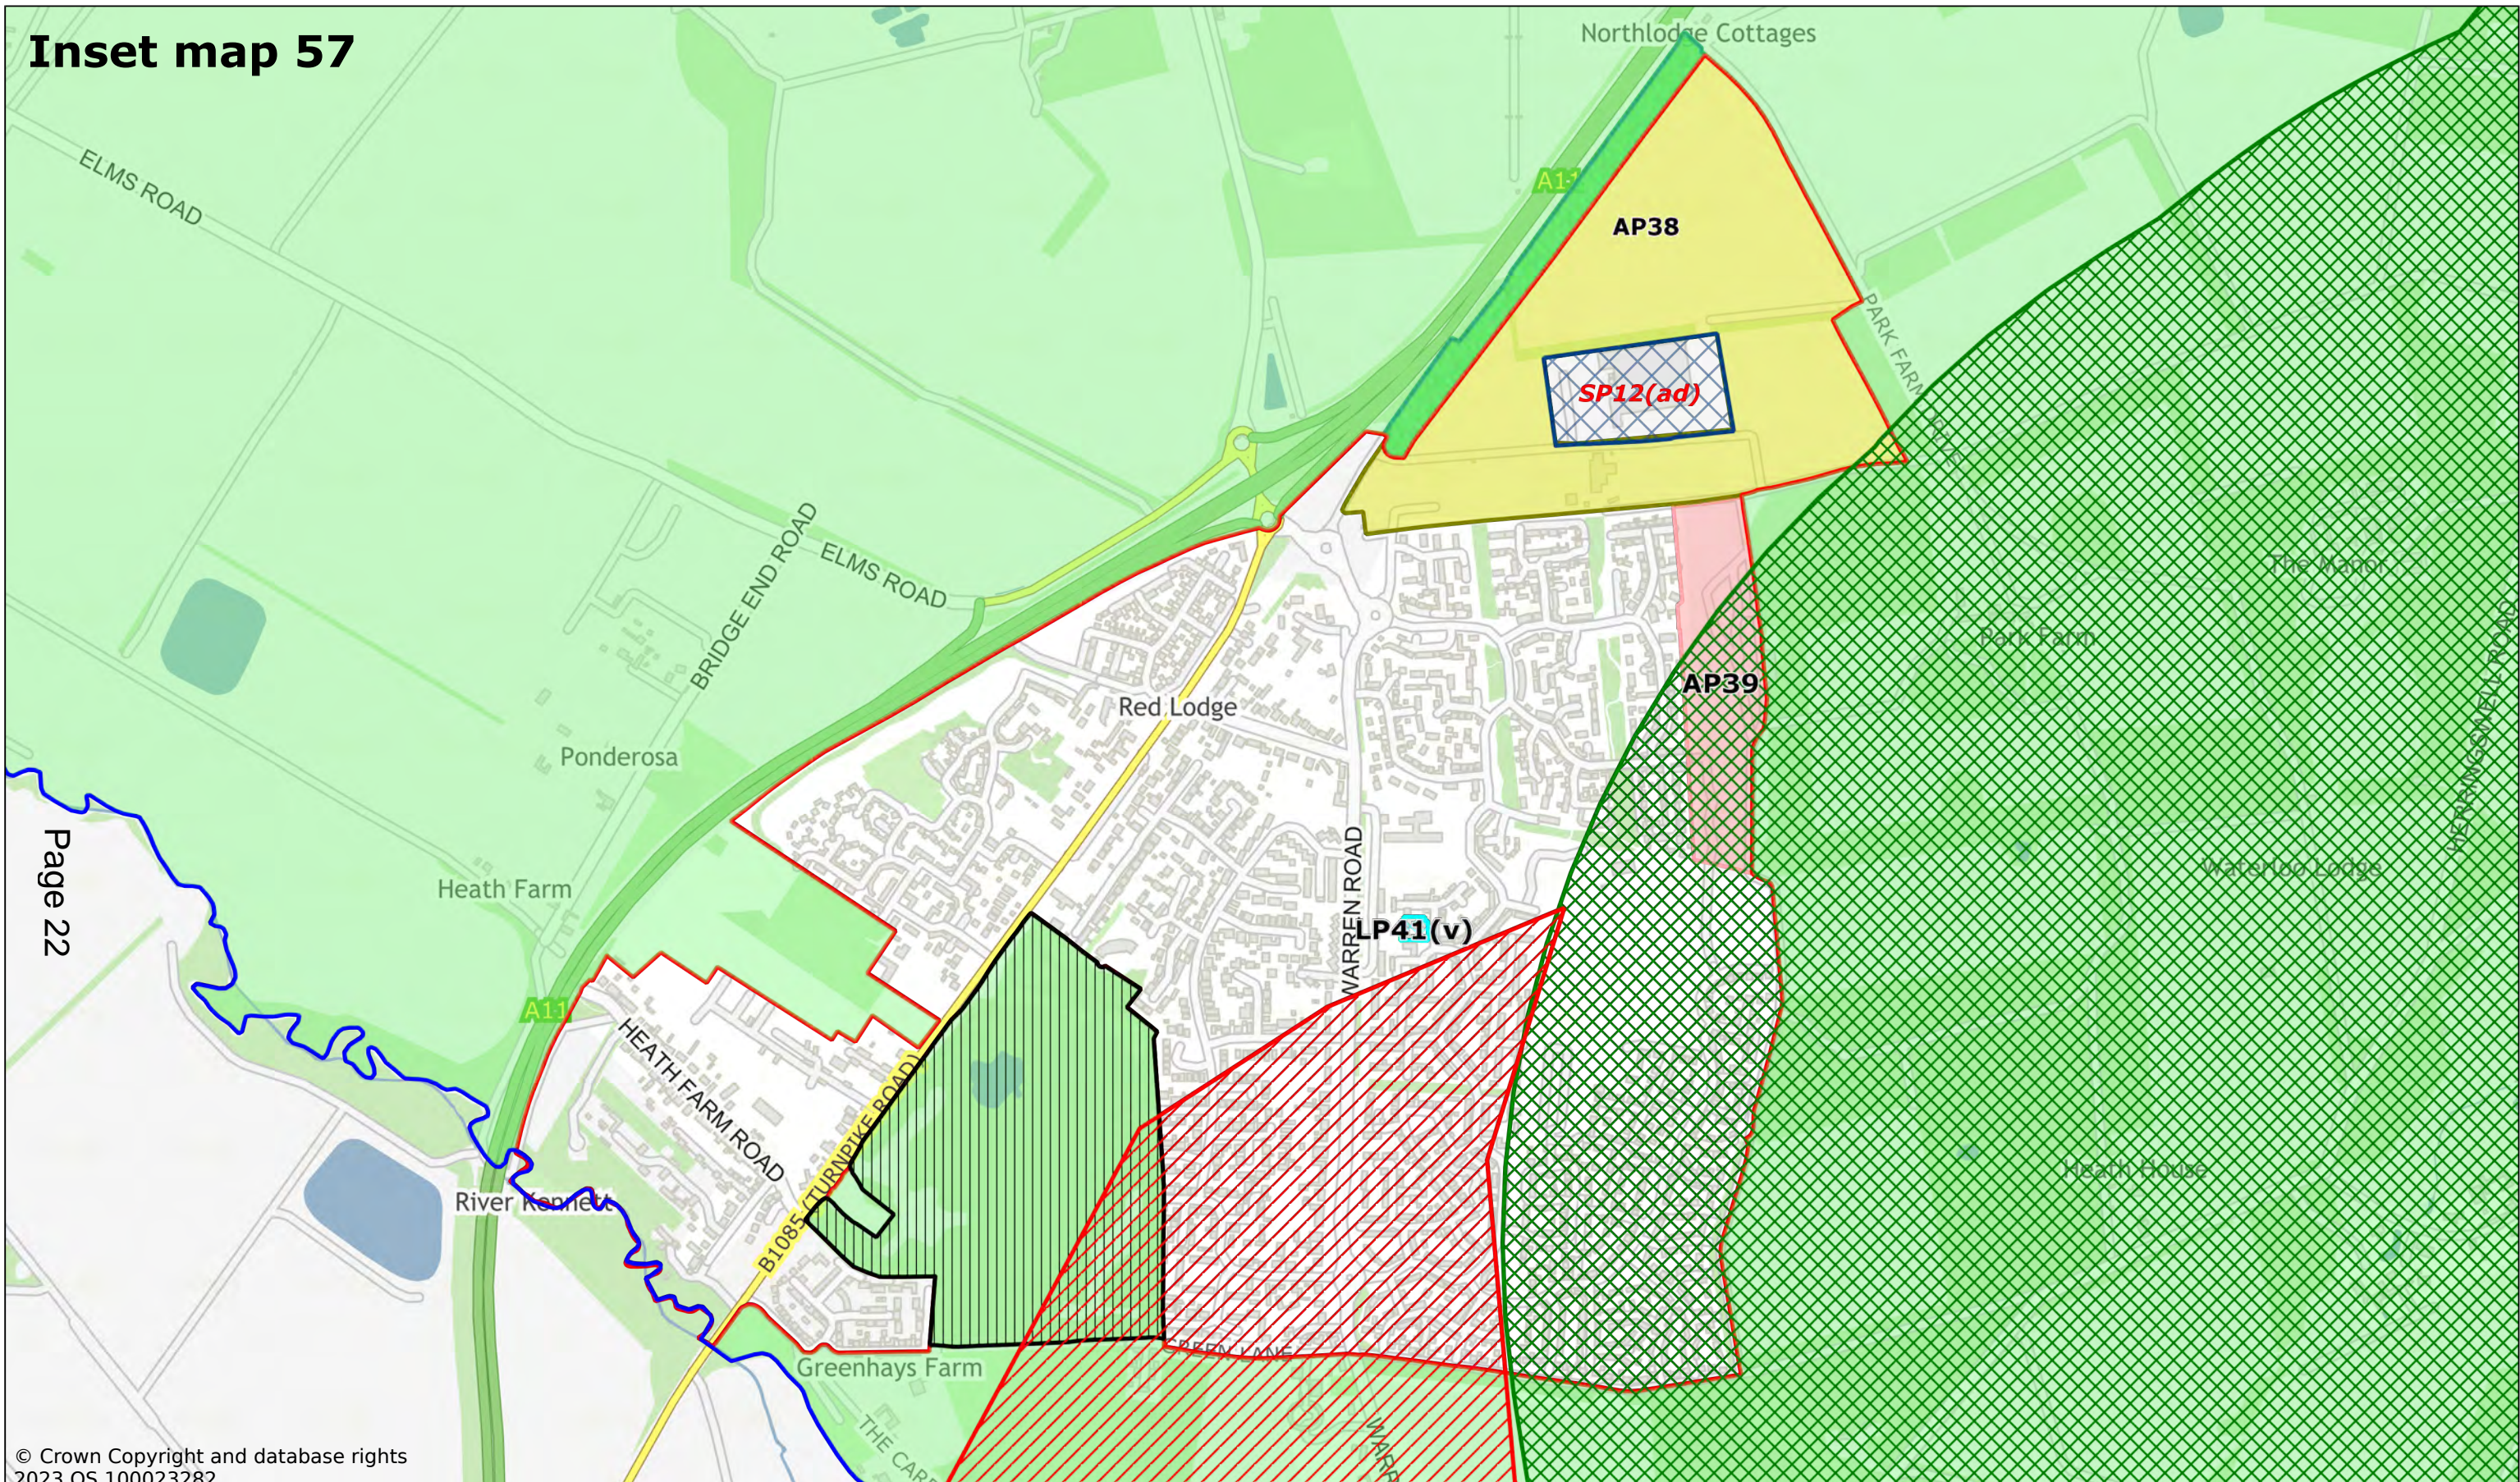

Page 22

© Crown Copyright and database rights 2023 OS 100023282

Red Lodge

Scale: 1:9000

Printed on 2023-12-06 11:01:39


by dbugg@SEBC_DOMAIN

© Crown Copyright and database rights 2023 OS 100023282.



West Suffolk House
Western Way
Bury St Edmunds
IP33 3YU
01284 763233
www.westsuffolk.gov.uk

Inset map 58

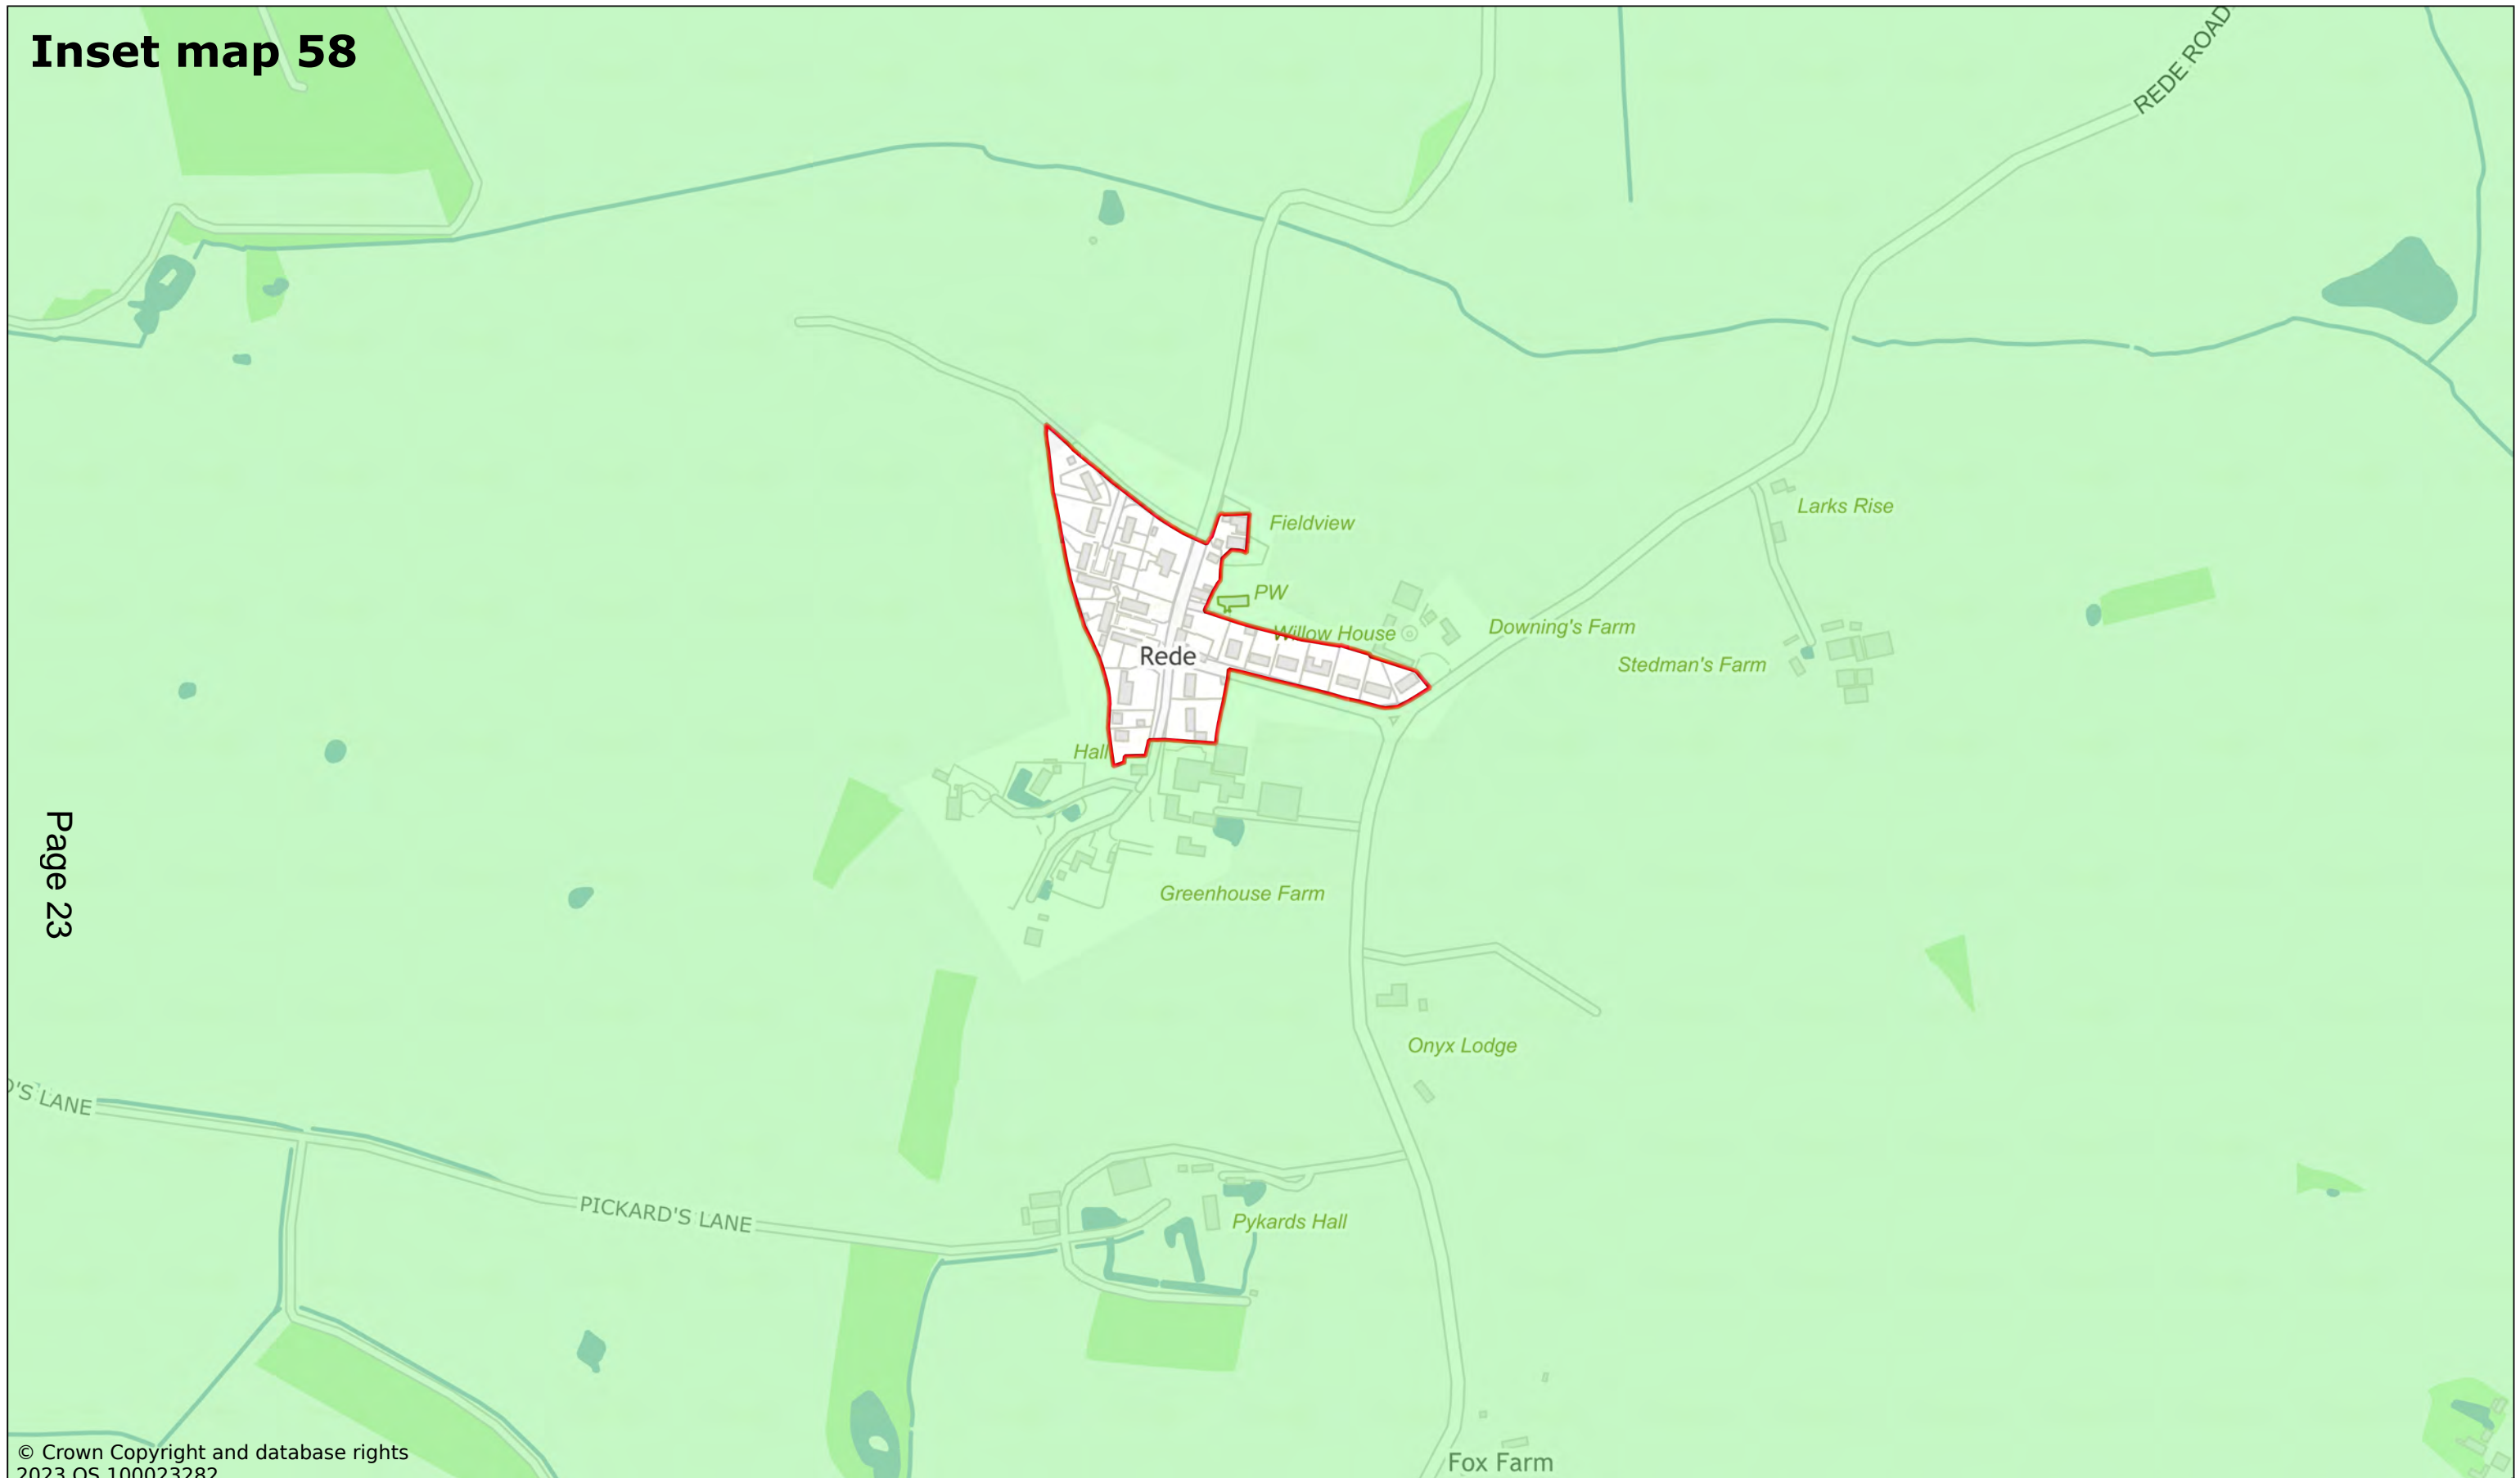

Page 23

© Crown Copyright and database rights 2023 OS 100023282.

Rede

Scale: 1:5000

Printed on 2023-11-23 11:02:16

by kcooper@SEBC_DOMAIN

© Crown Copyright and database rights 2023 OS 100023282.




West Suffolk House
Western Way
Bury St Edmunds
IP33 3YU
01284 763233
www.westsuffolk.gov.uk

Inset map 59

Page 24

© Crown Copyright and database rights
2023 OS 100023282

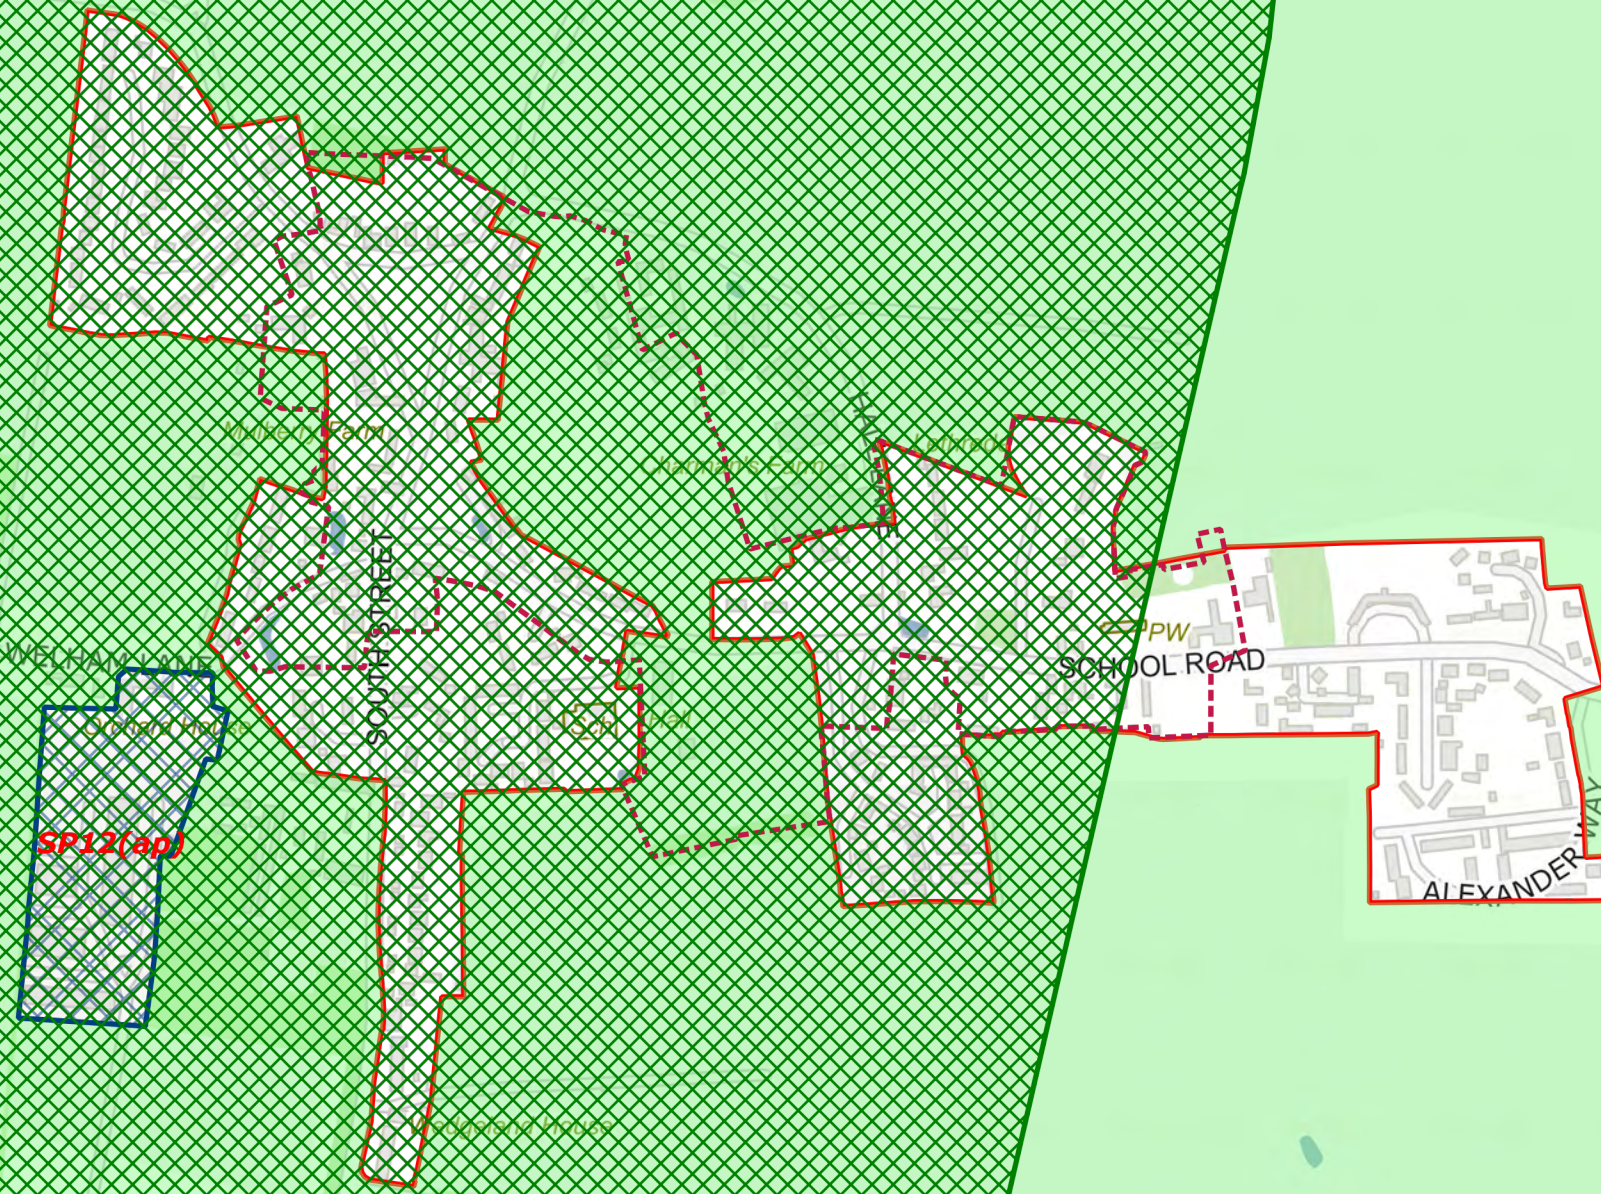

Risby

Scale: 1:6000

Printed on 2023-11-24 10:57:13


by kcooper@SEBC_DOMAIN

© Crown Copyright and database rights 2023 OS 100023282.



West Suffolk House
Western Way
Bury St Edmunds
IP33 3YU
01284 763233
www.westsuffolk.gov.uk

Inset map 60

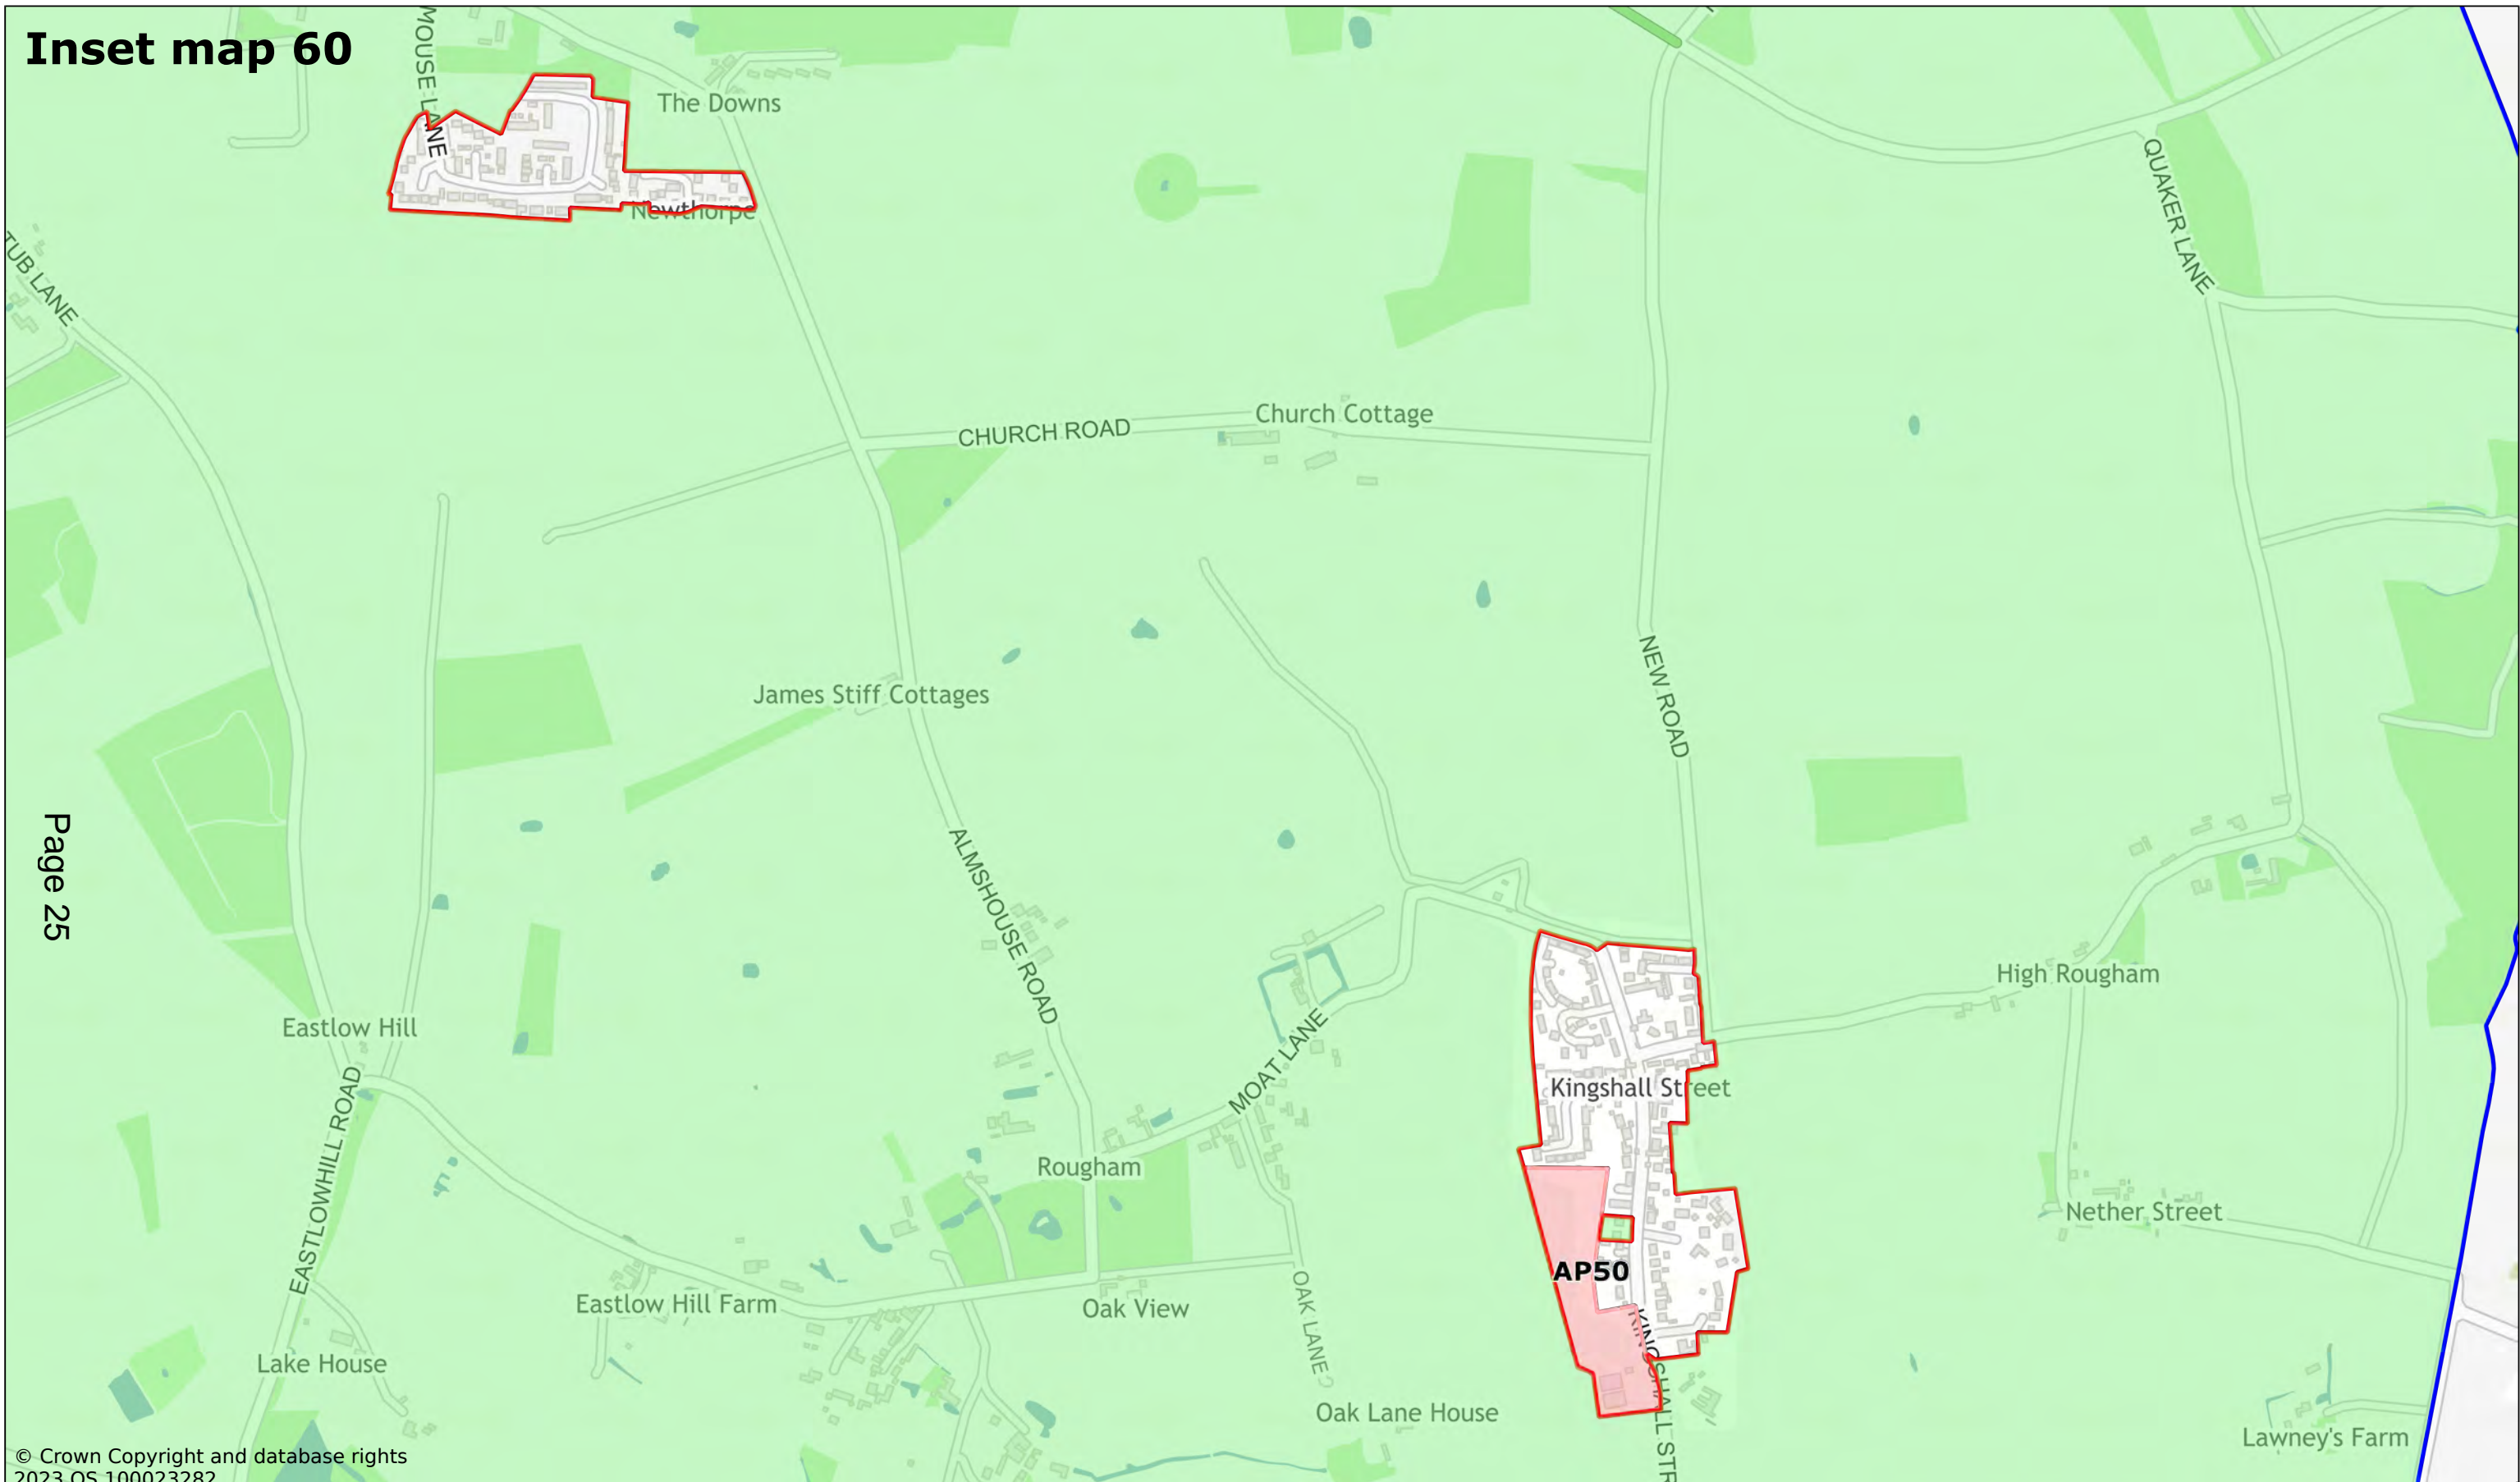

© Crown Copyright and database rights
2023 OS 100023282

Rougham

Scale: 1:8000

Printed on 2023-12-06 11:09:24


by dbugg@SEBC_DOMAIN

© Crown Copyright and database rights 2023 OS 100023282.



West Suffolk House
Western Way
Bury St Edmunds
IP33 3YU
01284 763233
www.westsuffolk.gov.uk

Inset map 61

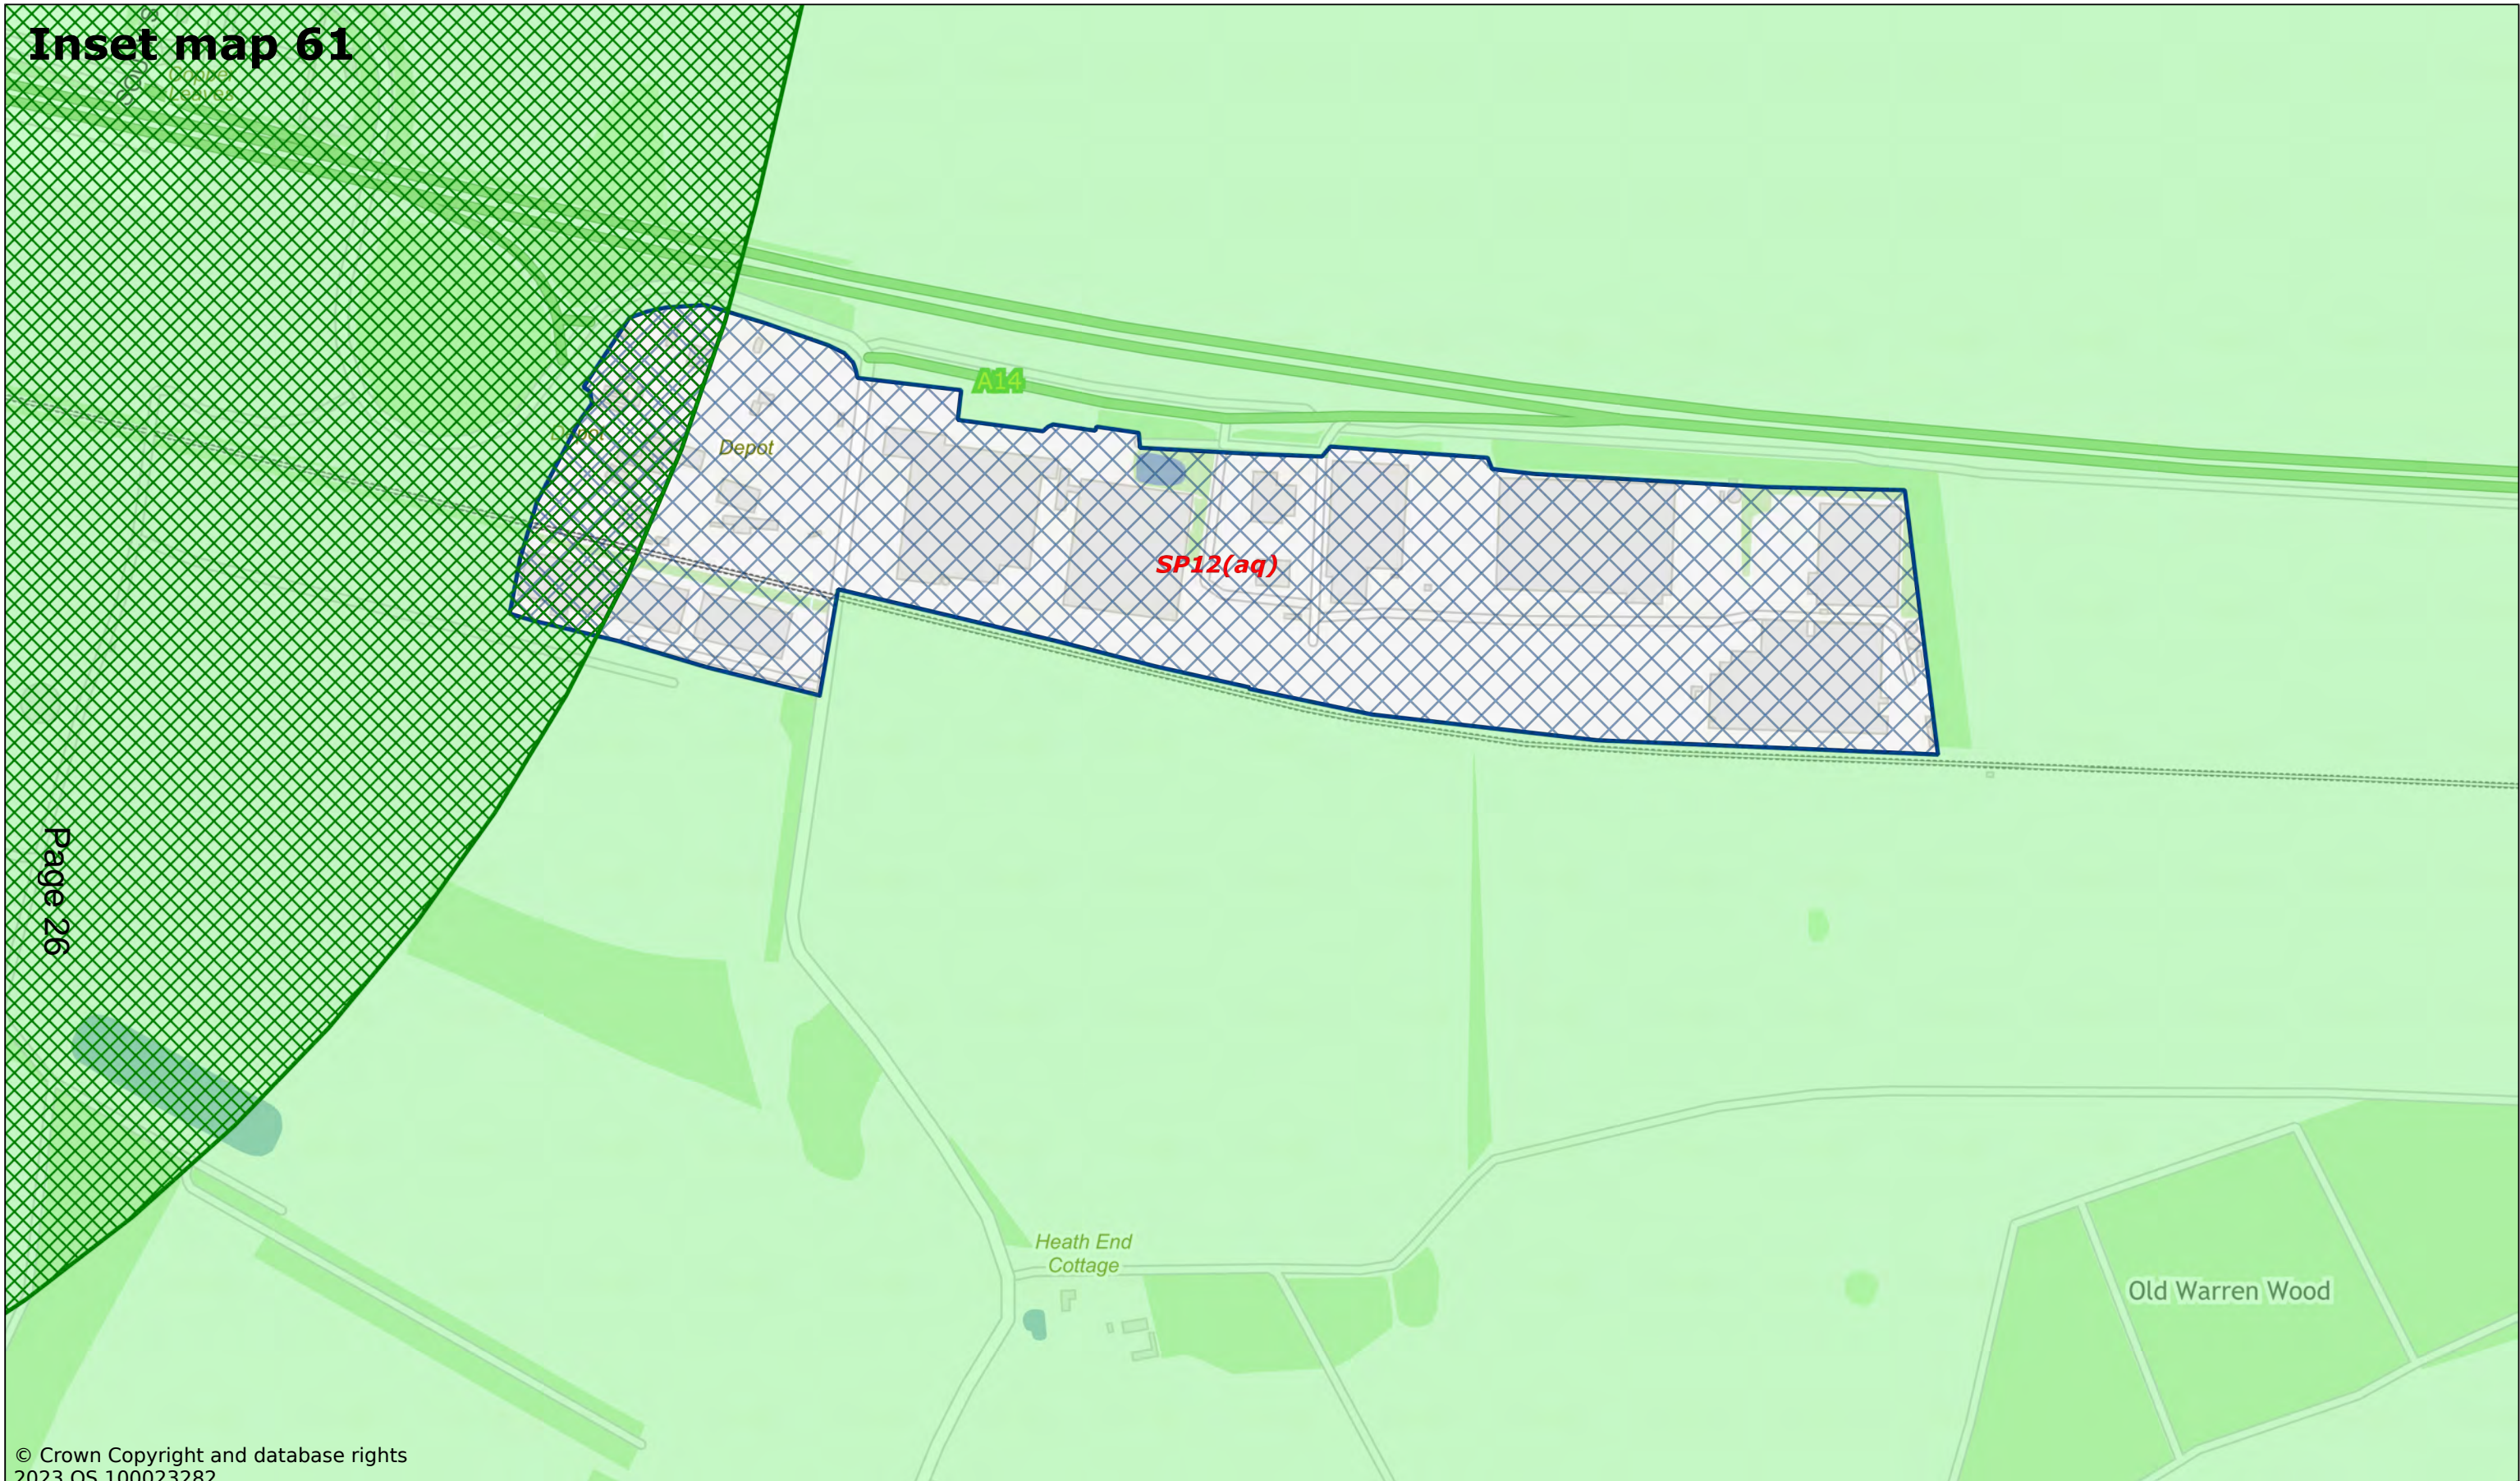

Page 26

© Crown Copyright and database rights
2023 OS 100023282

Saxham

Scale: 1:5000

Printed on 2023-11-24 11:03:01


by kcooper@SEBC_DOMAIN

© Crown Copyright and database rights 2023 OS 100023282.



West Suffolk House
Western Way
Bury St Edmunds
IP33 3YU
01284 763233
www.westsuffolk.gov.uk

Inset map 63

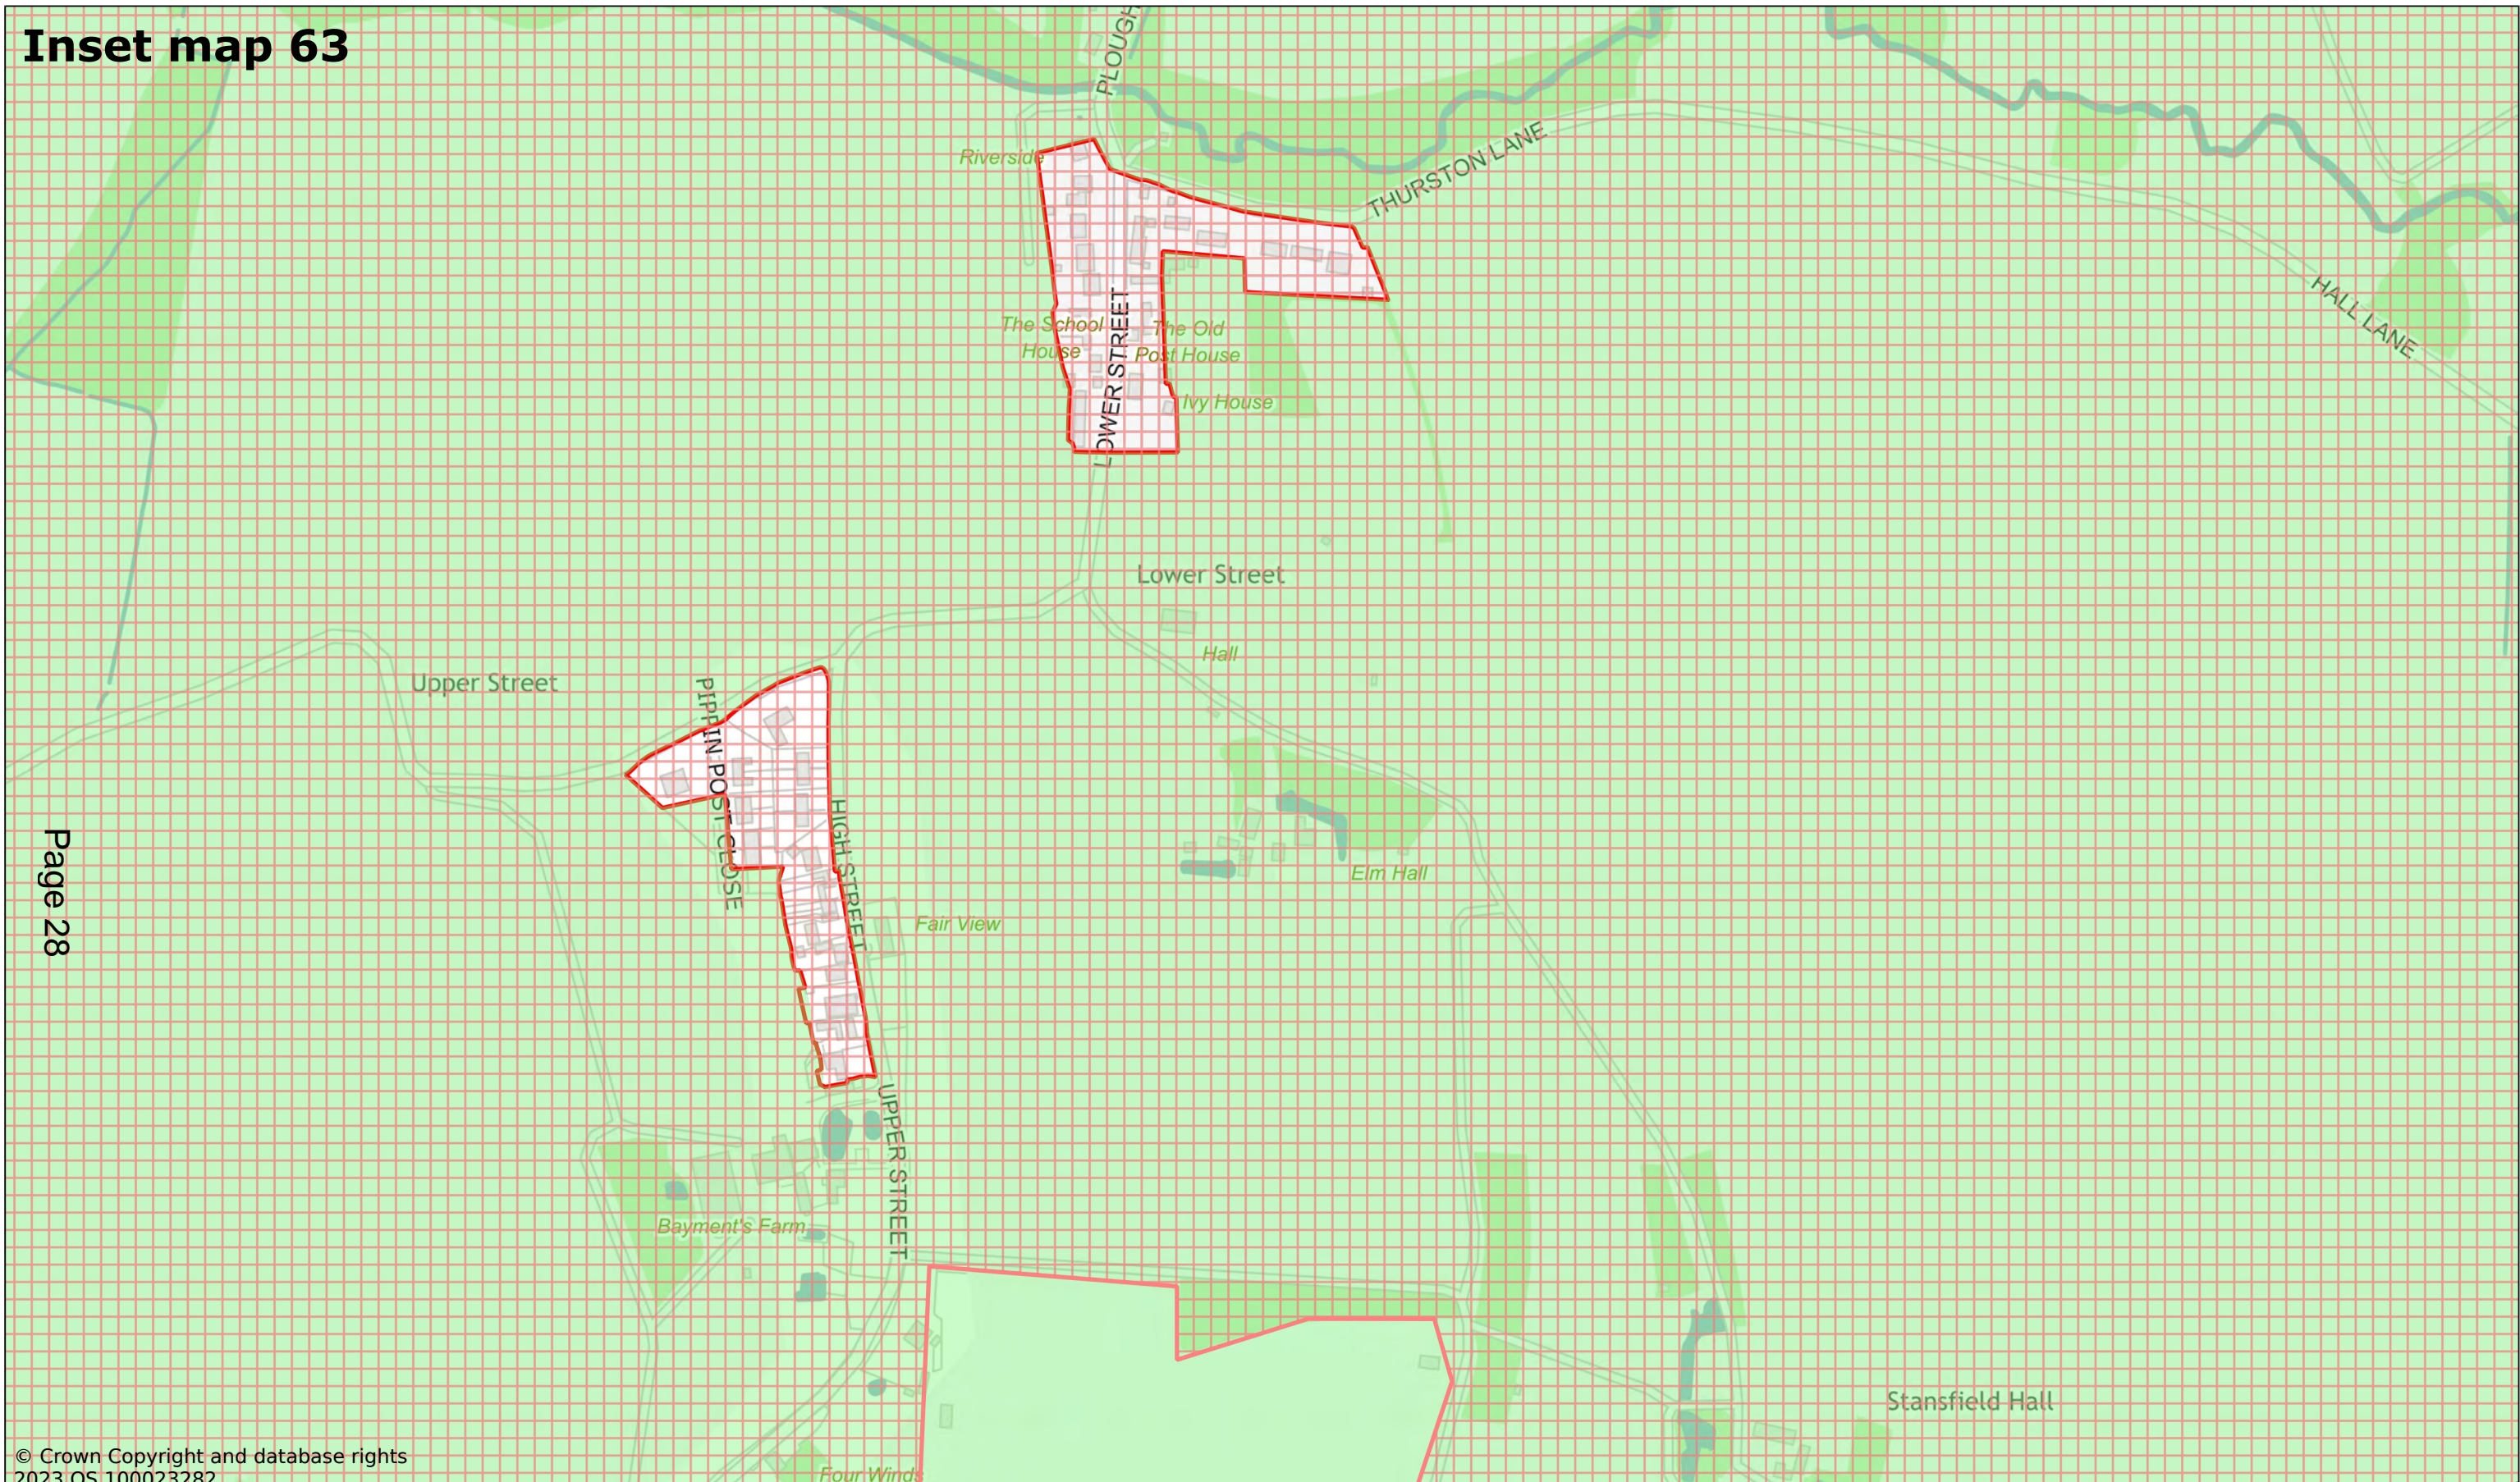

Page 28

© Crown Copyright and database rights 2023 OS 100023282.

Stansfield

Scale: 1:4000

Printed on 2023-11-23 11:23:51


by kcooper@SEBC_DOMAIN

© Crown Copyright and database rights 2023 OS 100023282.



West Suffolk House
Western Way
Bury St Edmunds
IP33 3YU
01284 763233
www.westsuffolk.gov.uk

Inset map 64

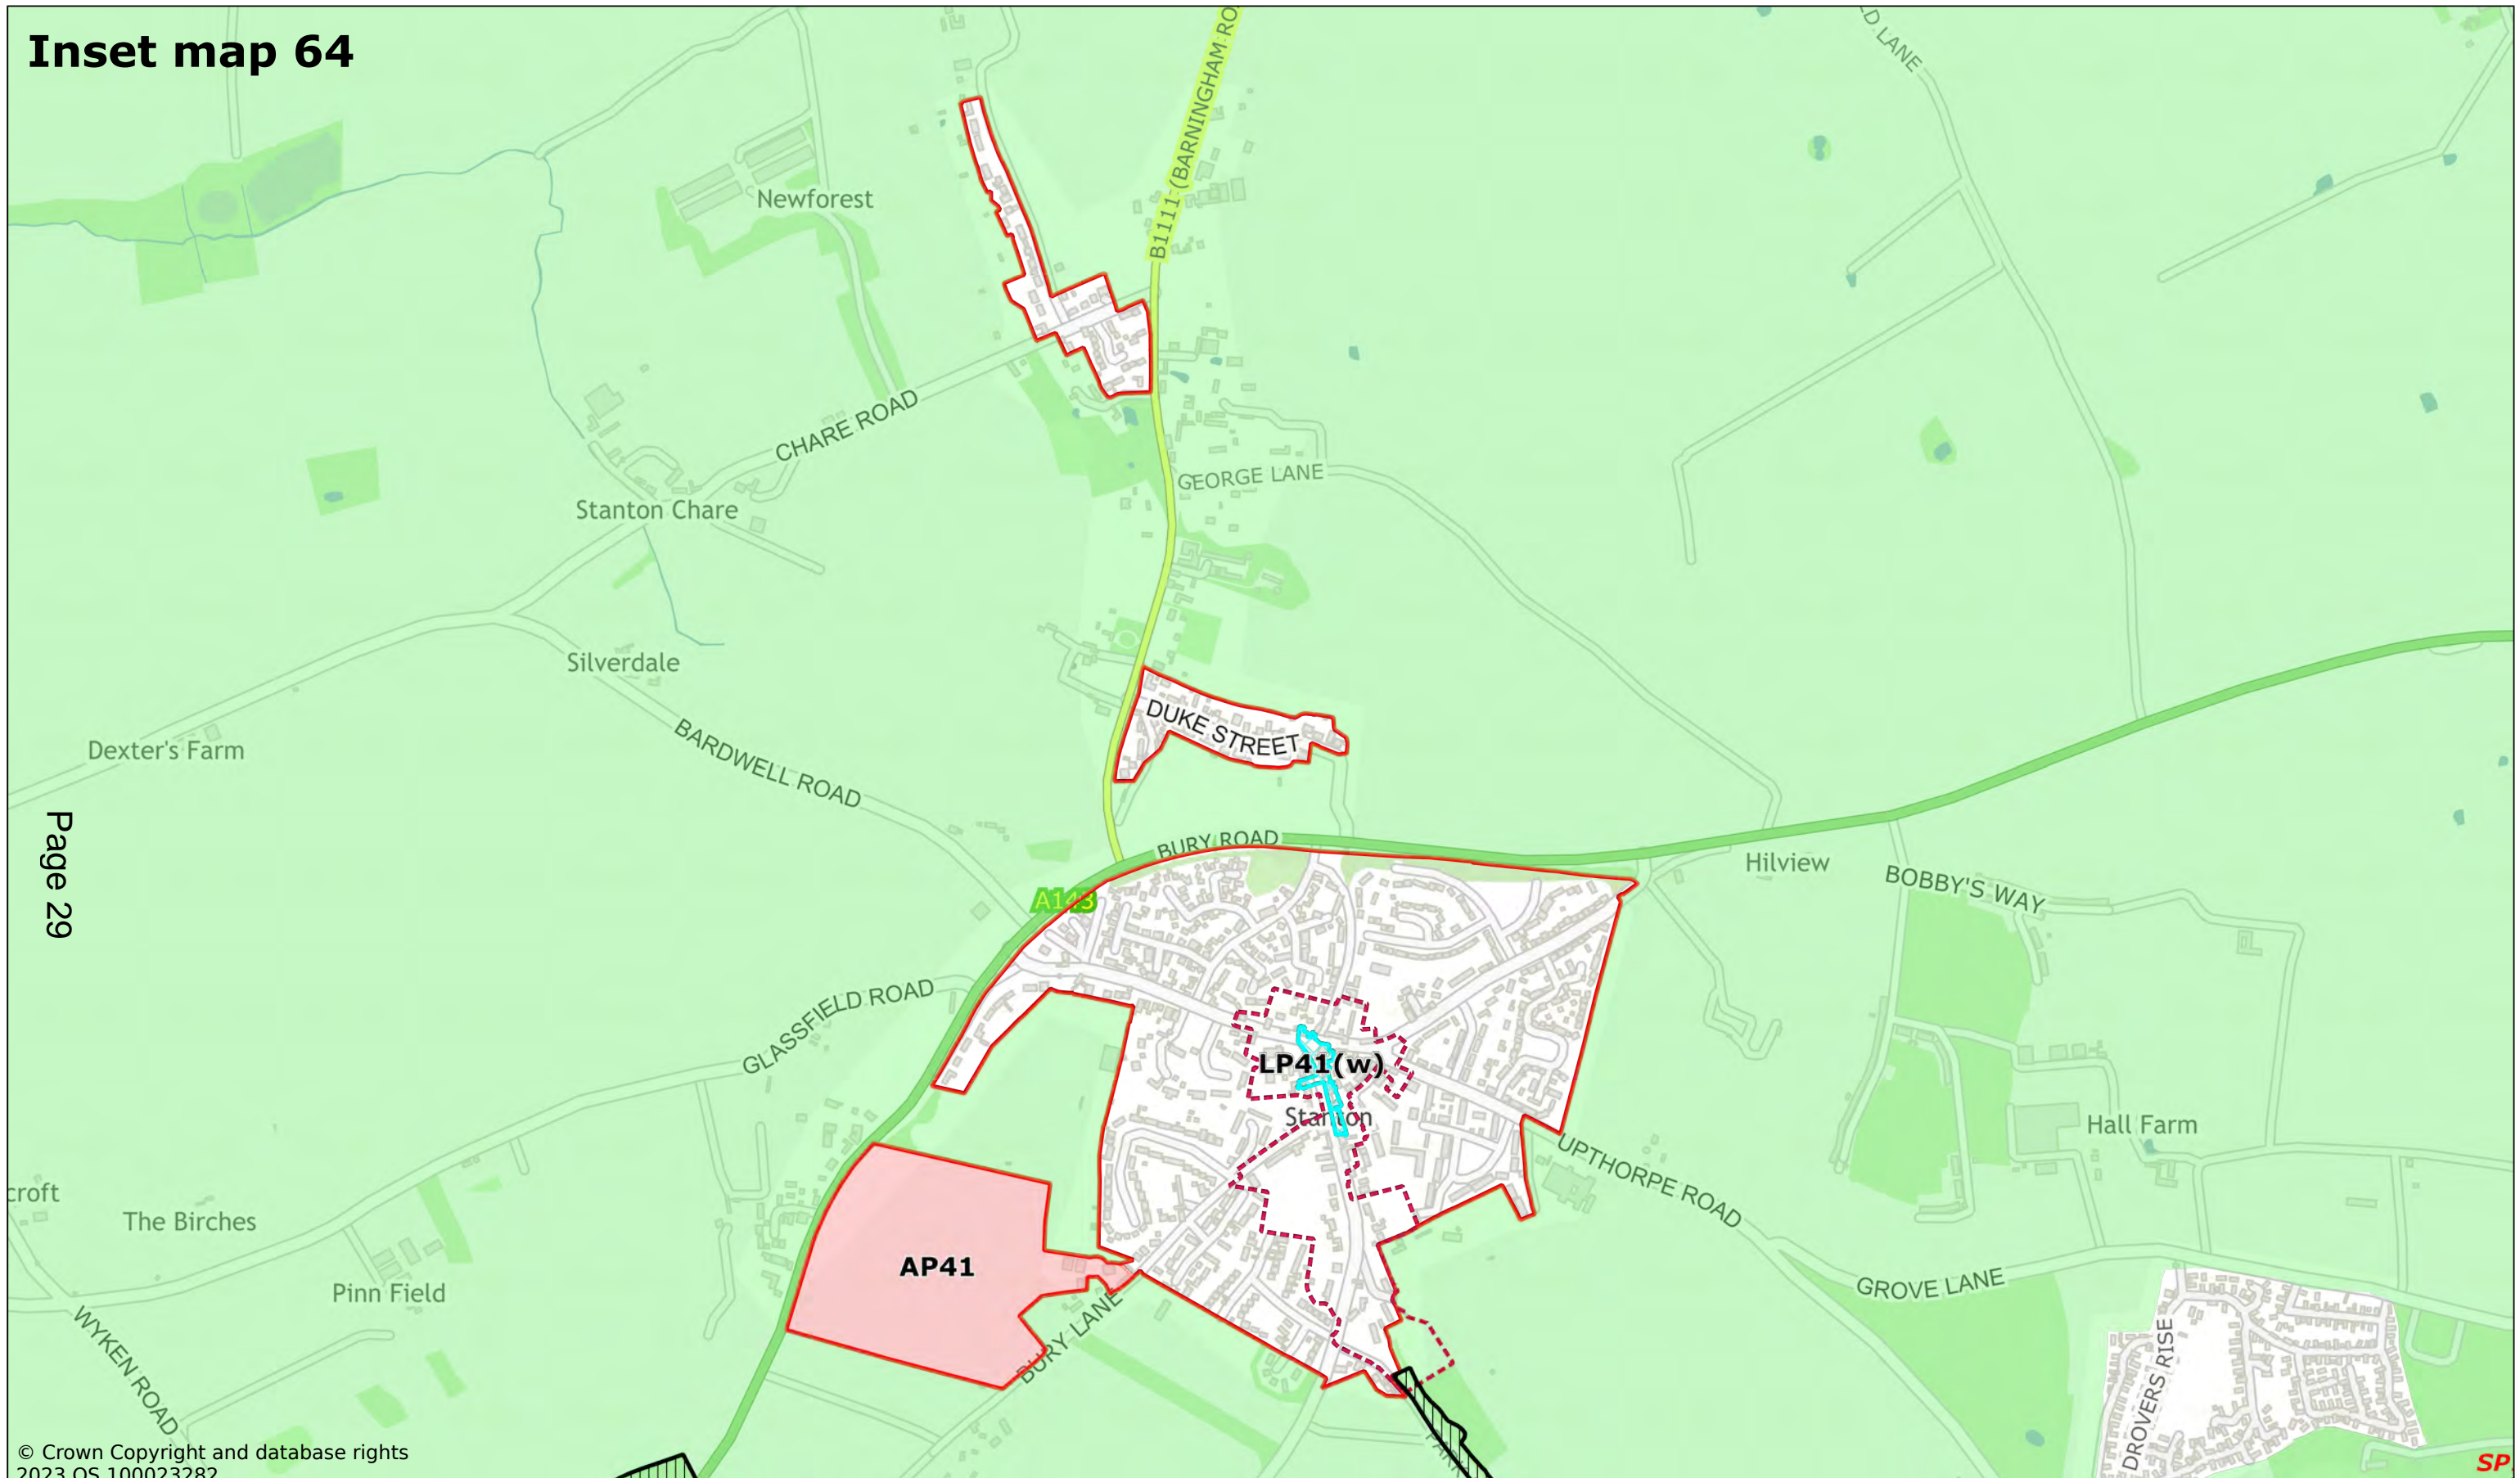

Page 29

© Crown Copyright and database rights 2023 OS 100023282

Stanton

Scale: 1:9000


Printed on 2023-12-08 09:56:19
by dbugg@SEBC_DOMAIN

© Crown Copyright and database rights 2023 OS 100023282.




West Suffolk House
Western Way
Bury St Edmunds
IP33 3YU
01284 763233
www.westsuffolk.gov.uk

Inset map 65

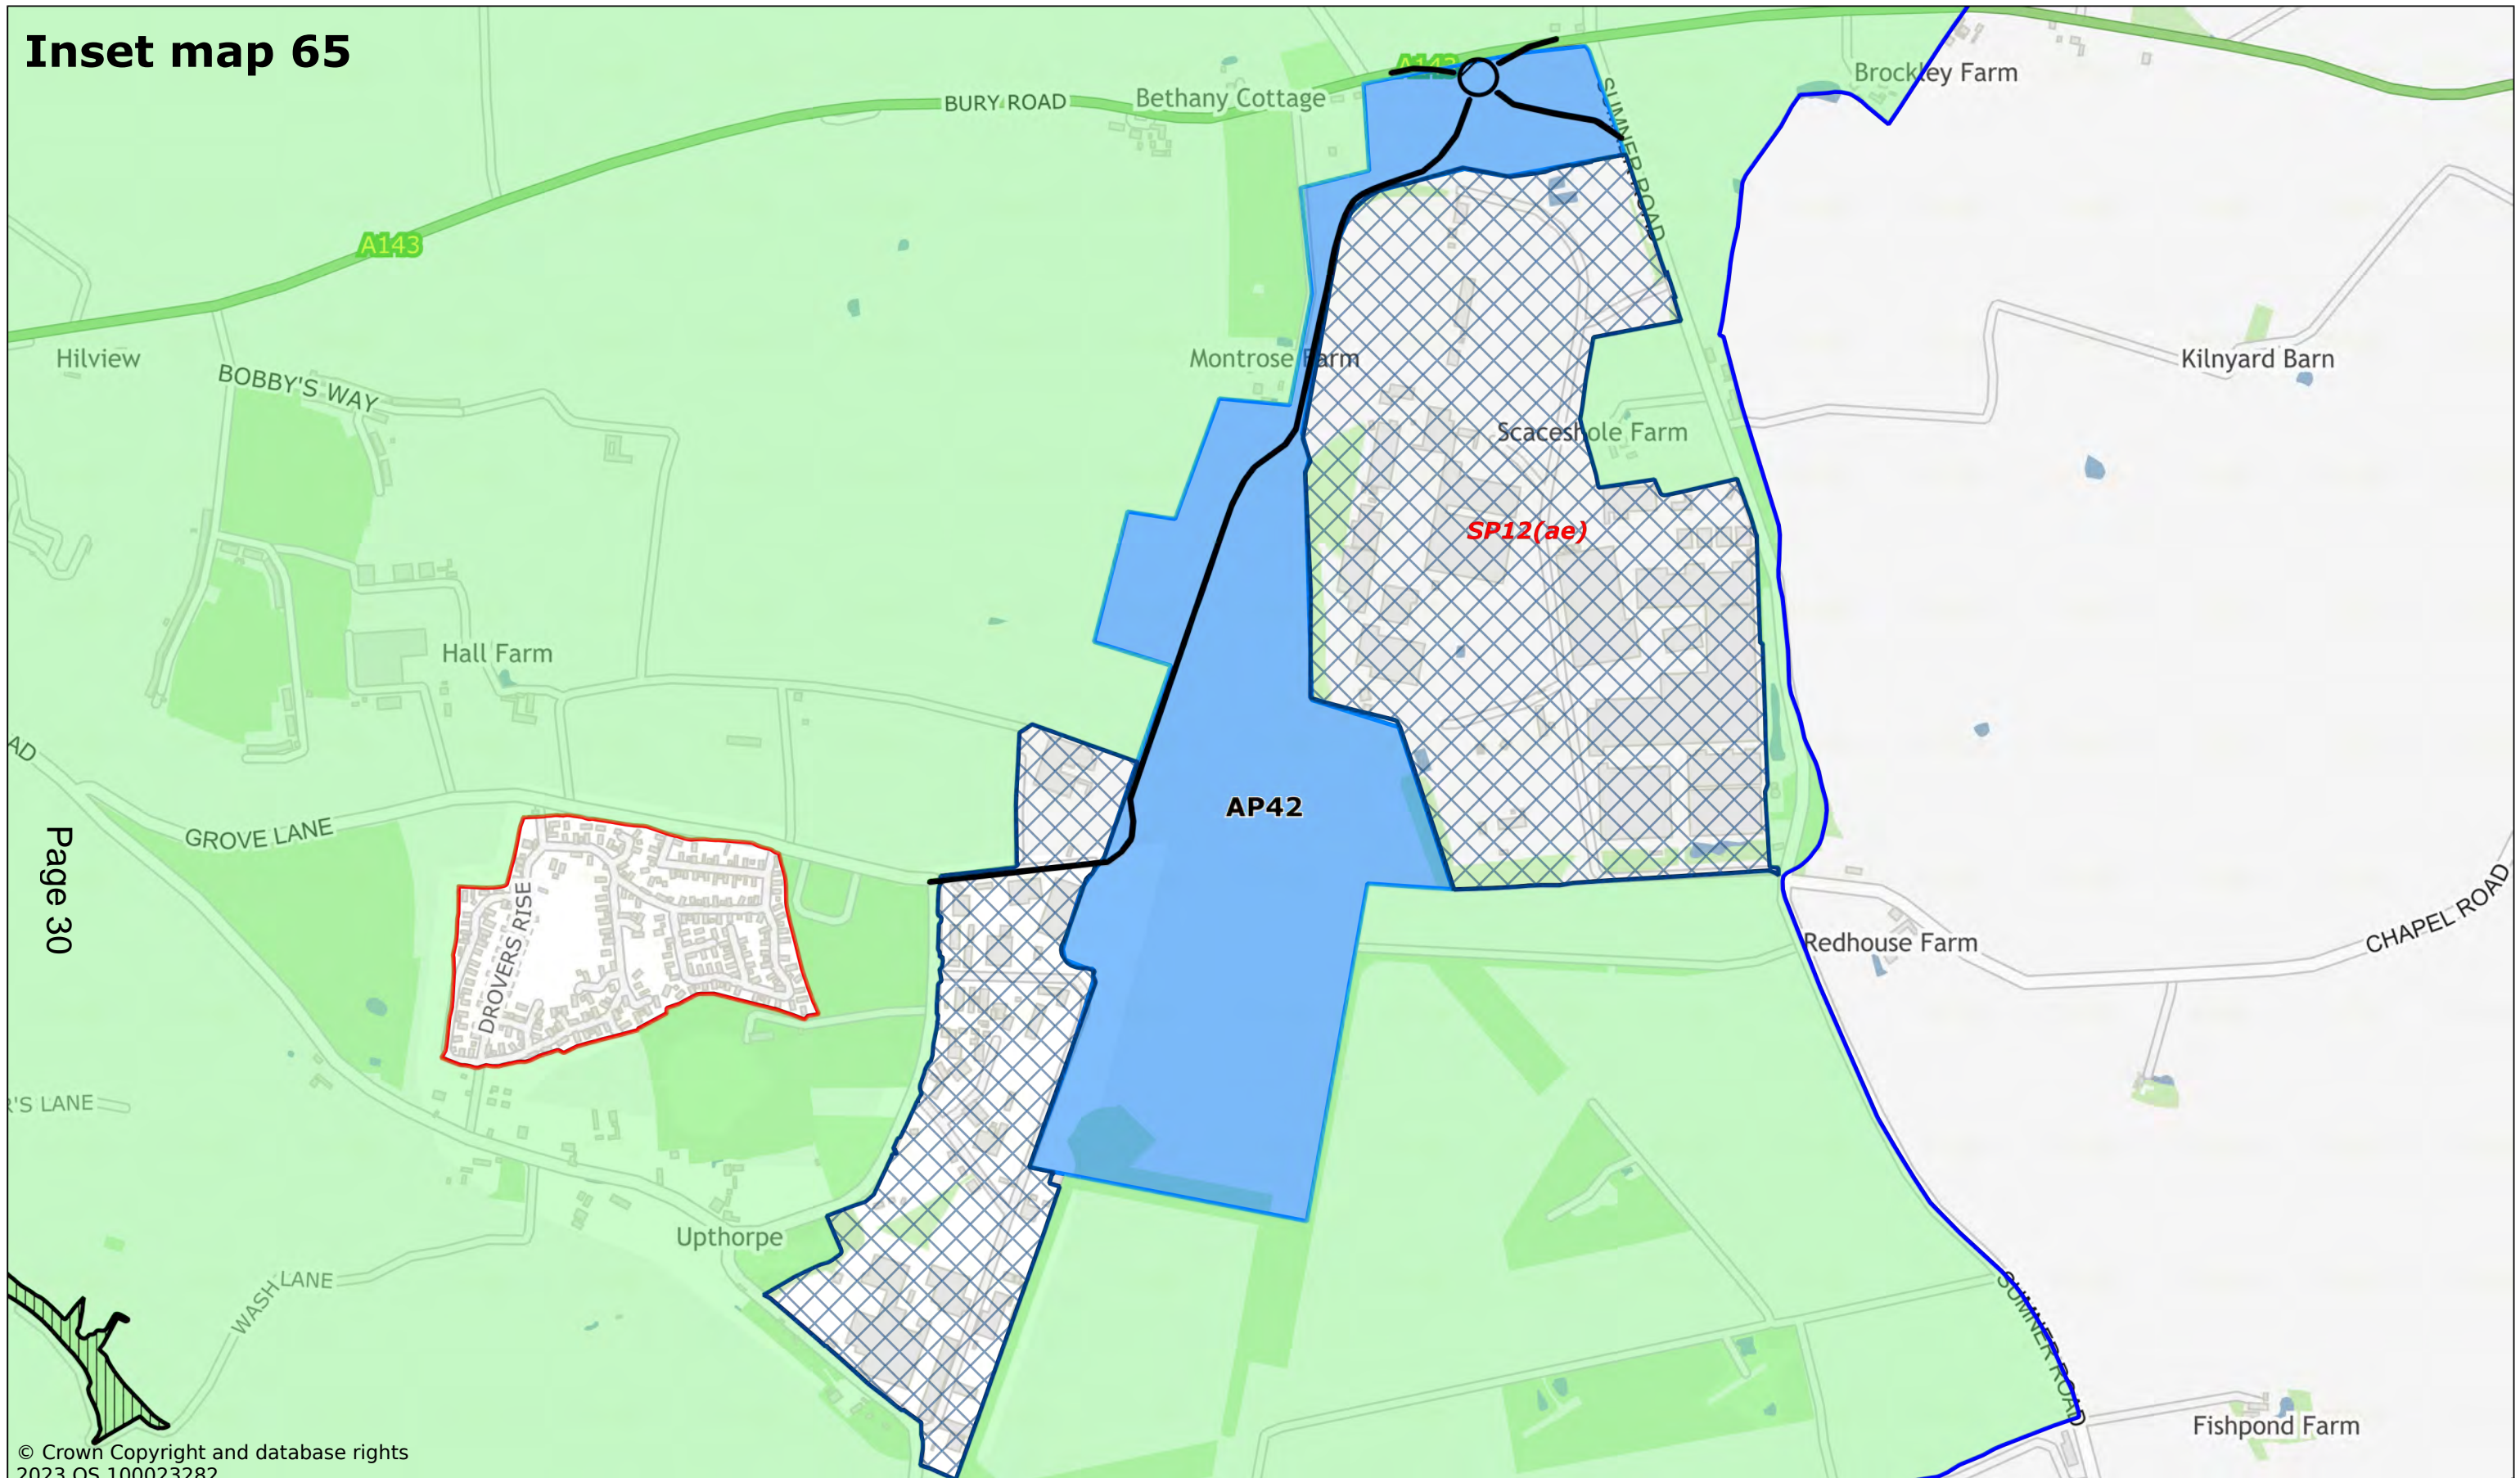

Page 30

© Crown Copyright and database rights 2023 OS 100023282

Shepherds Grove, Stanton and Hepworth

Scale: 1:8000

Printed on 2023-12-08 09:57:59


by dbugg@SEBC_DOMAIN

© Crown Copyright and database rights 2023 OS 100023282.




West Suffolk House
Western Way
Bury St Edmunds
IP33 3YU
01284 763233
www.westsuffolk.gov.uk

Inset map 66

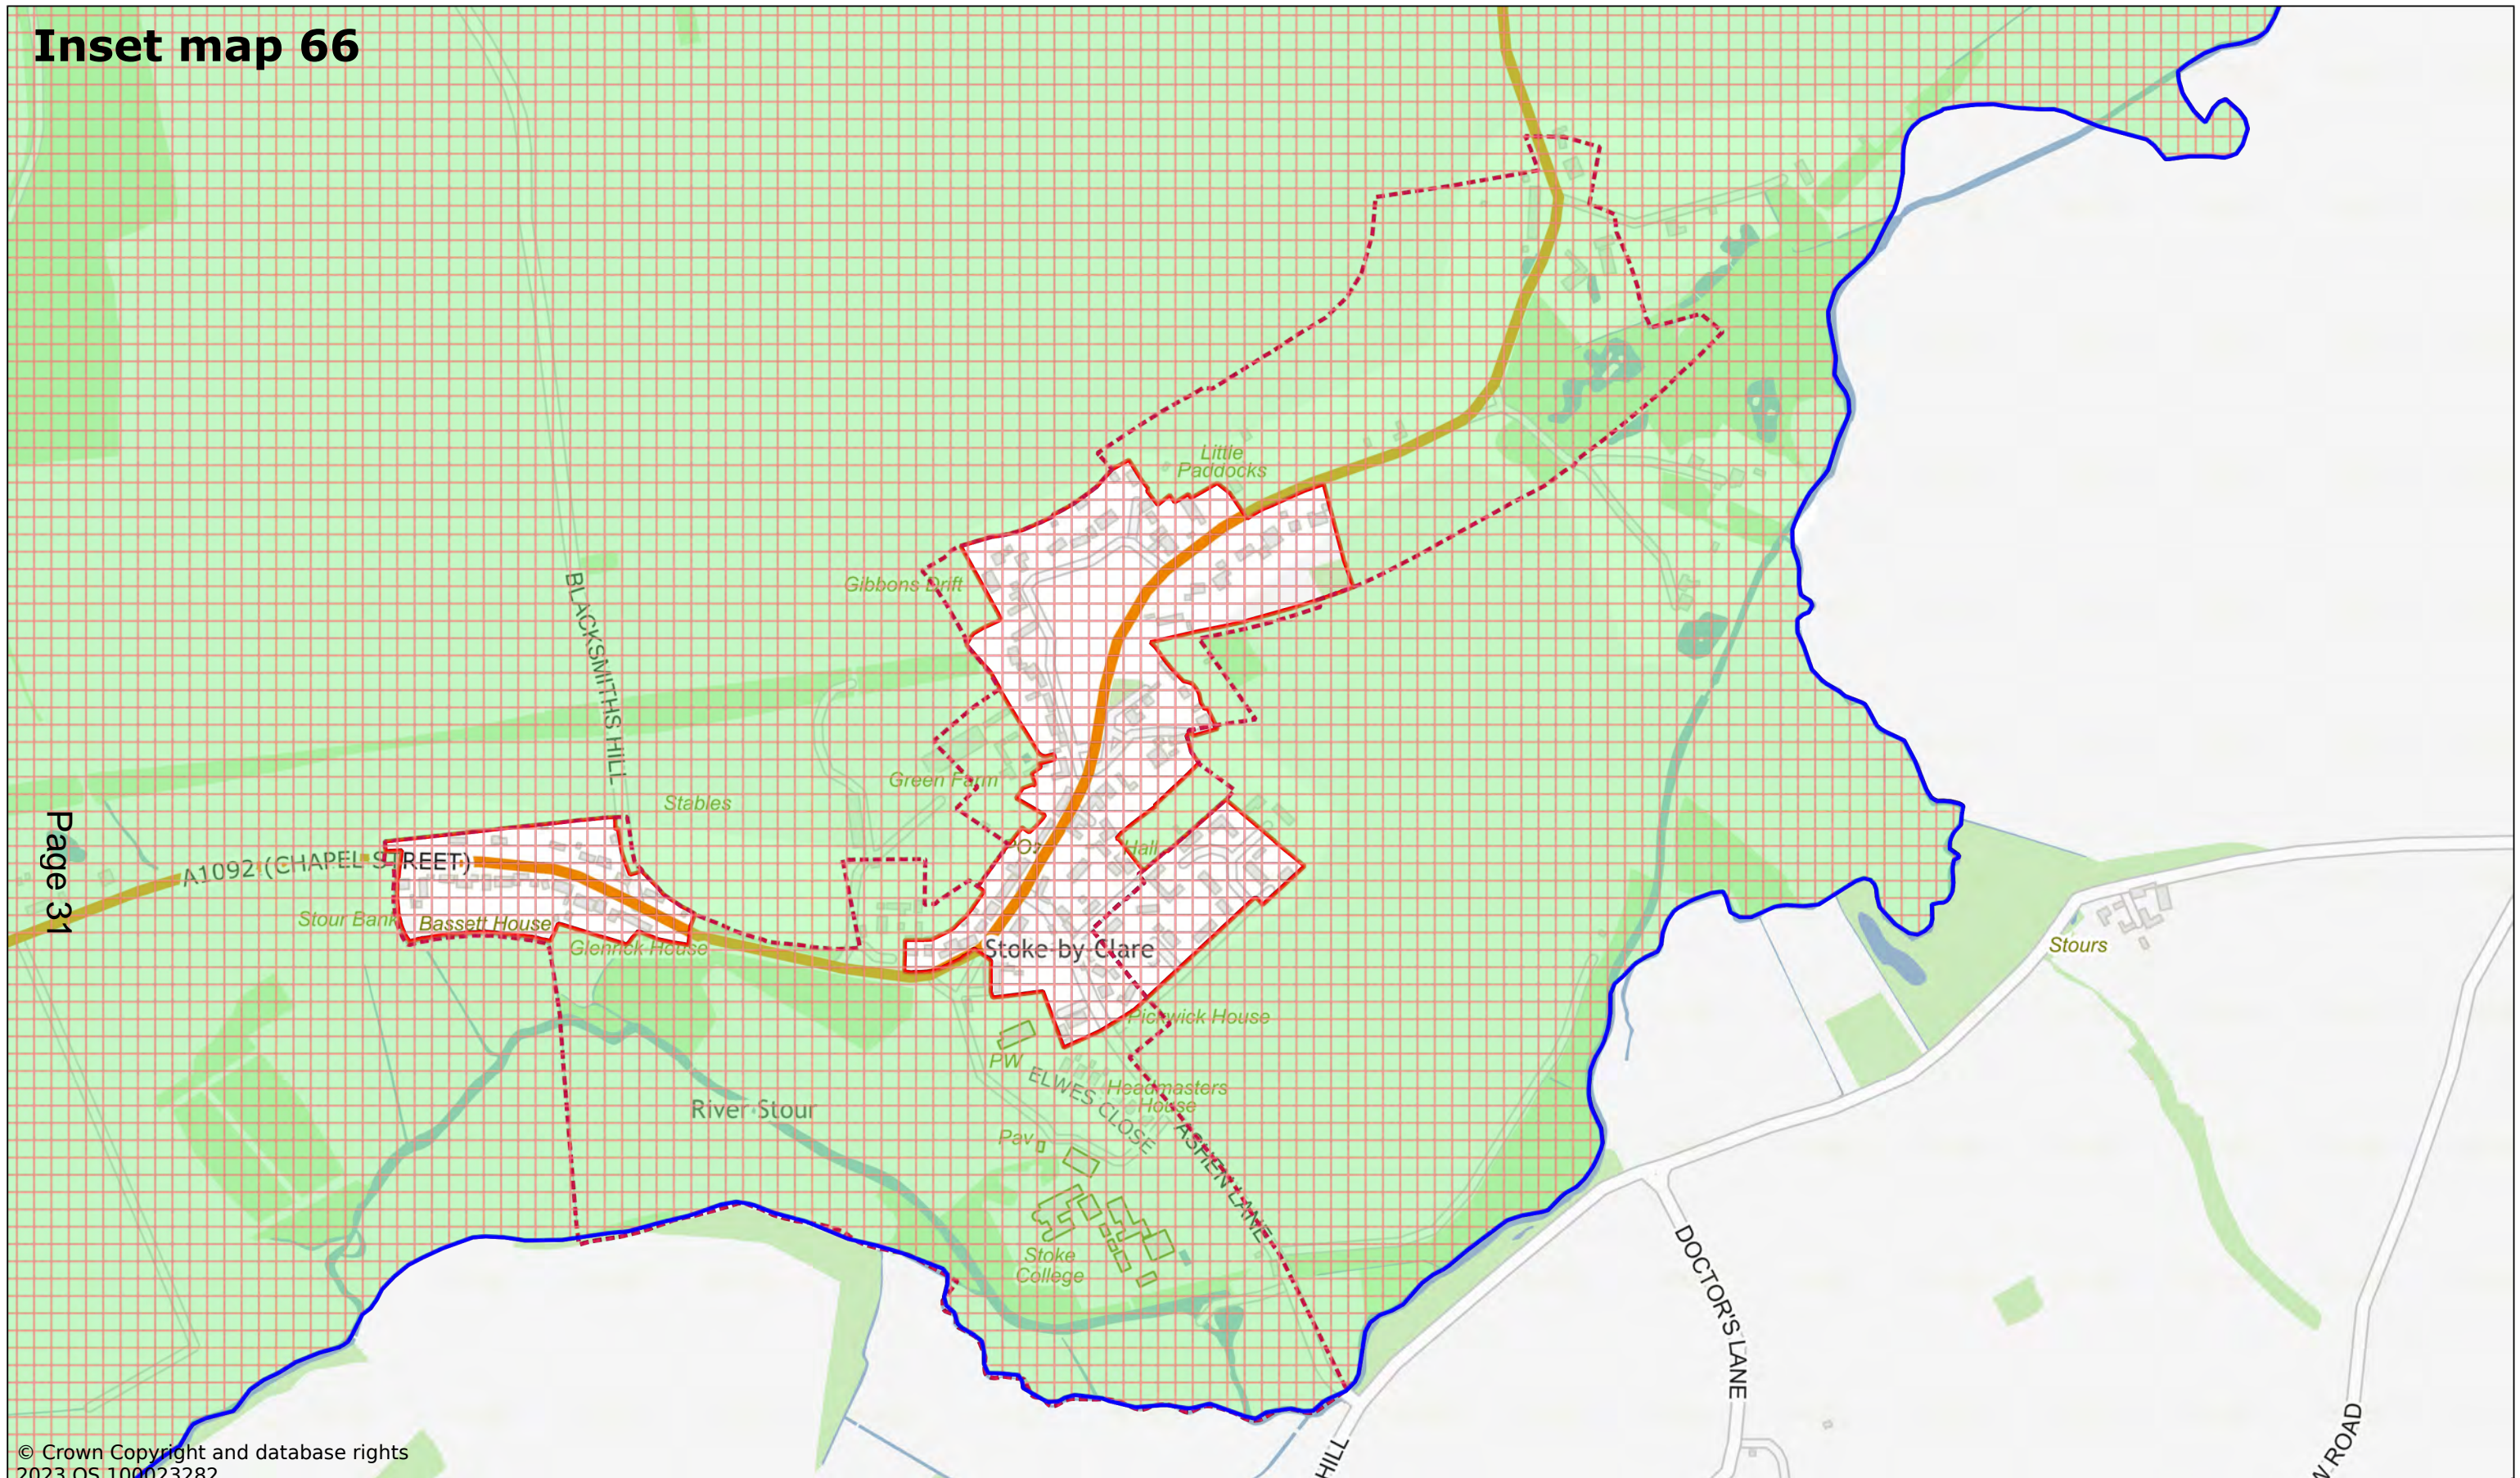

Page 31

© Crown Copyright and database rights 2023 OS 100023282

Stoke By Clare

Scale: 1:6000

Printed on 2023-11-23 11:15:35


by kcooper@SEBC_DOMAIN

© Crown Copyright and database rights 2023 OS 100023282.



West Suffolk House
 Western Way
 Bury St Edmunds
 IP33 3YU
 01284 763233
www.westsuffolk.gov.uk

Inset map 67

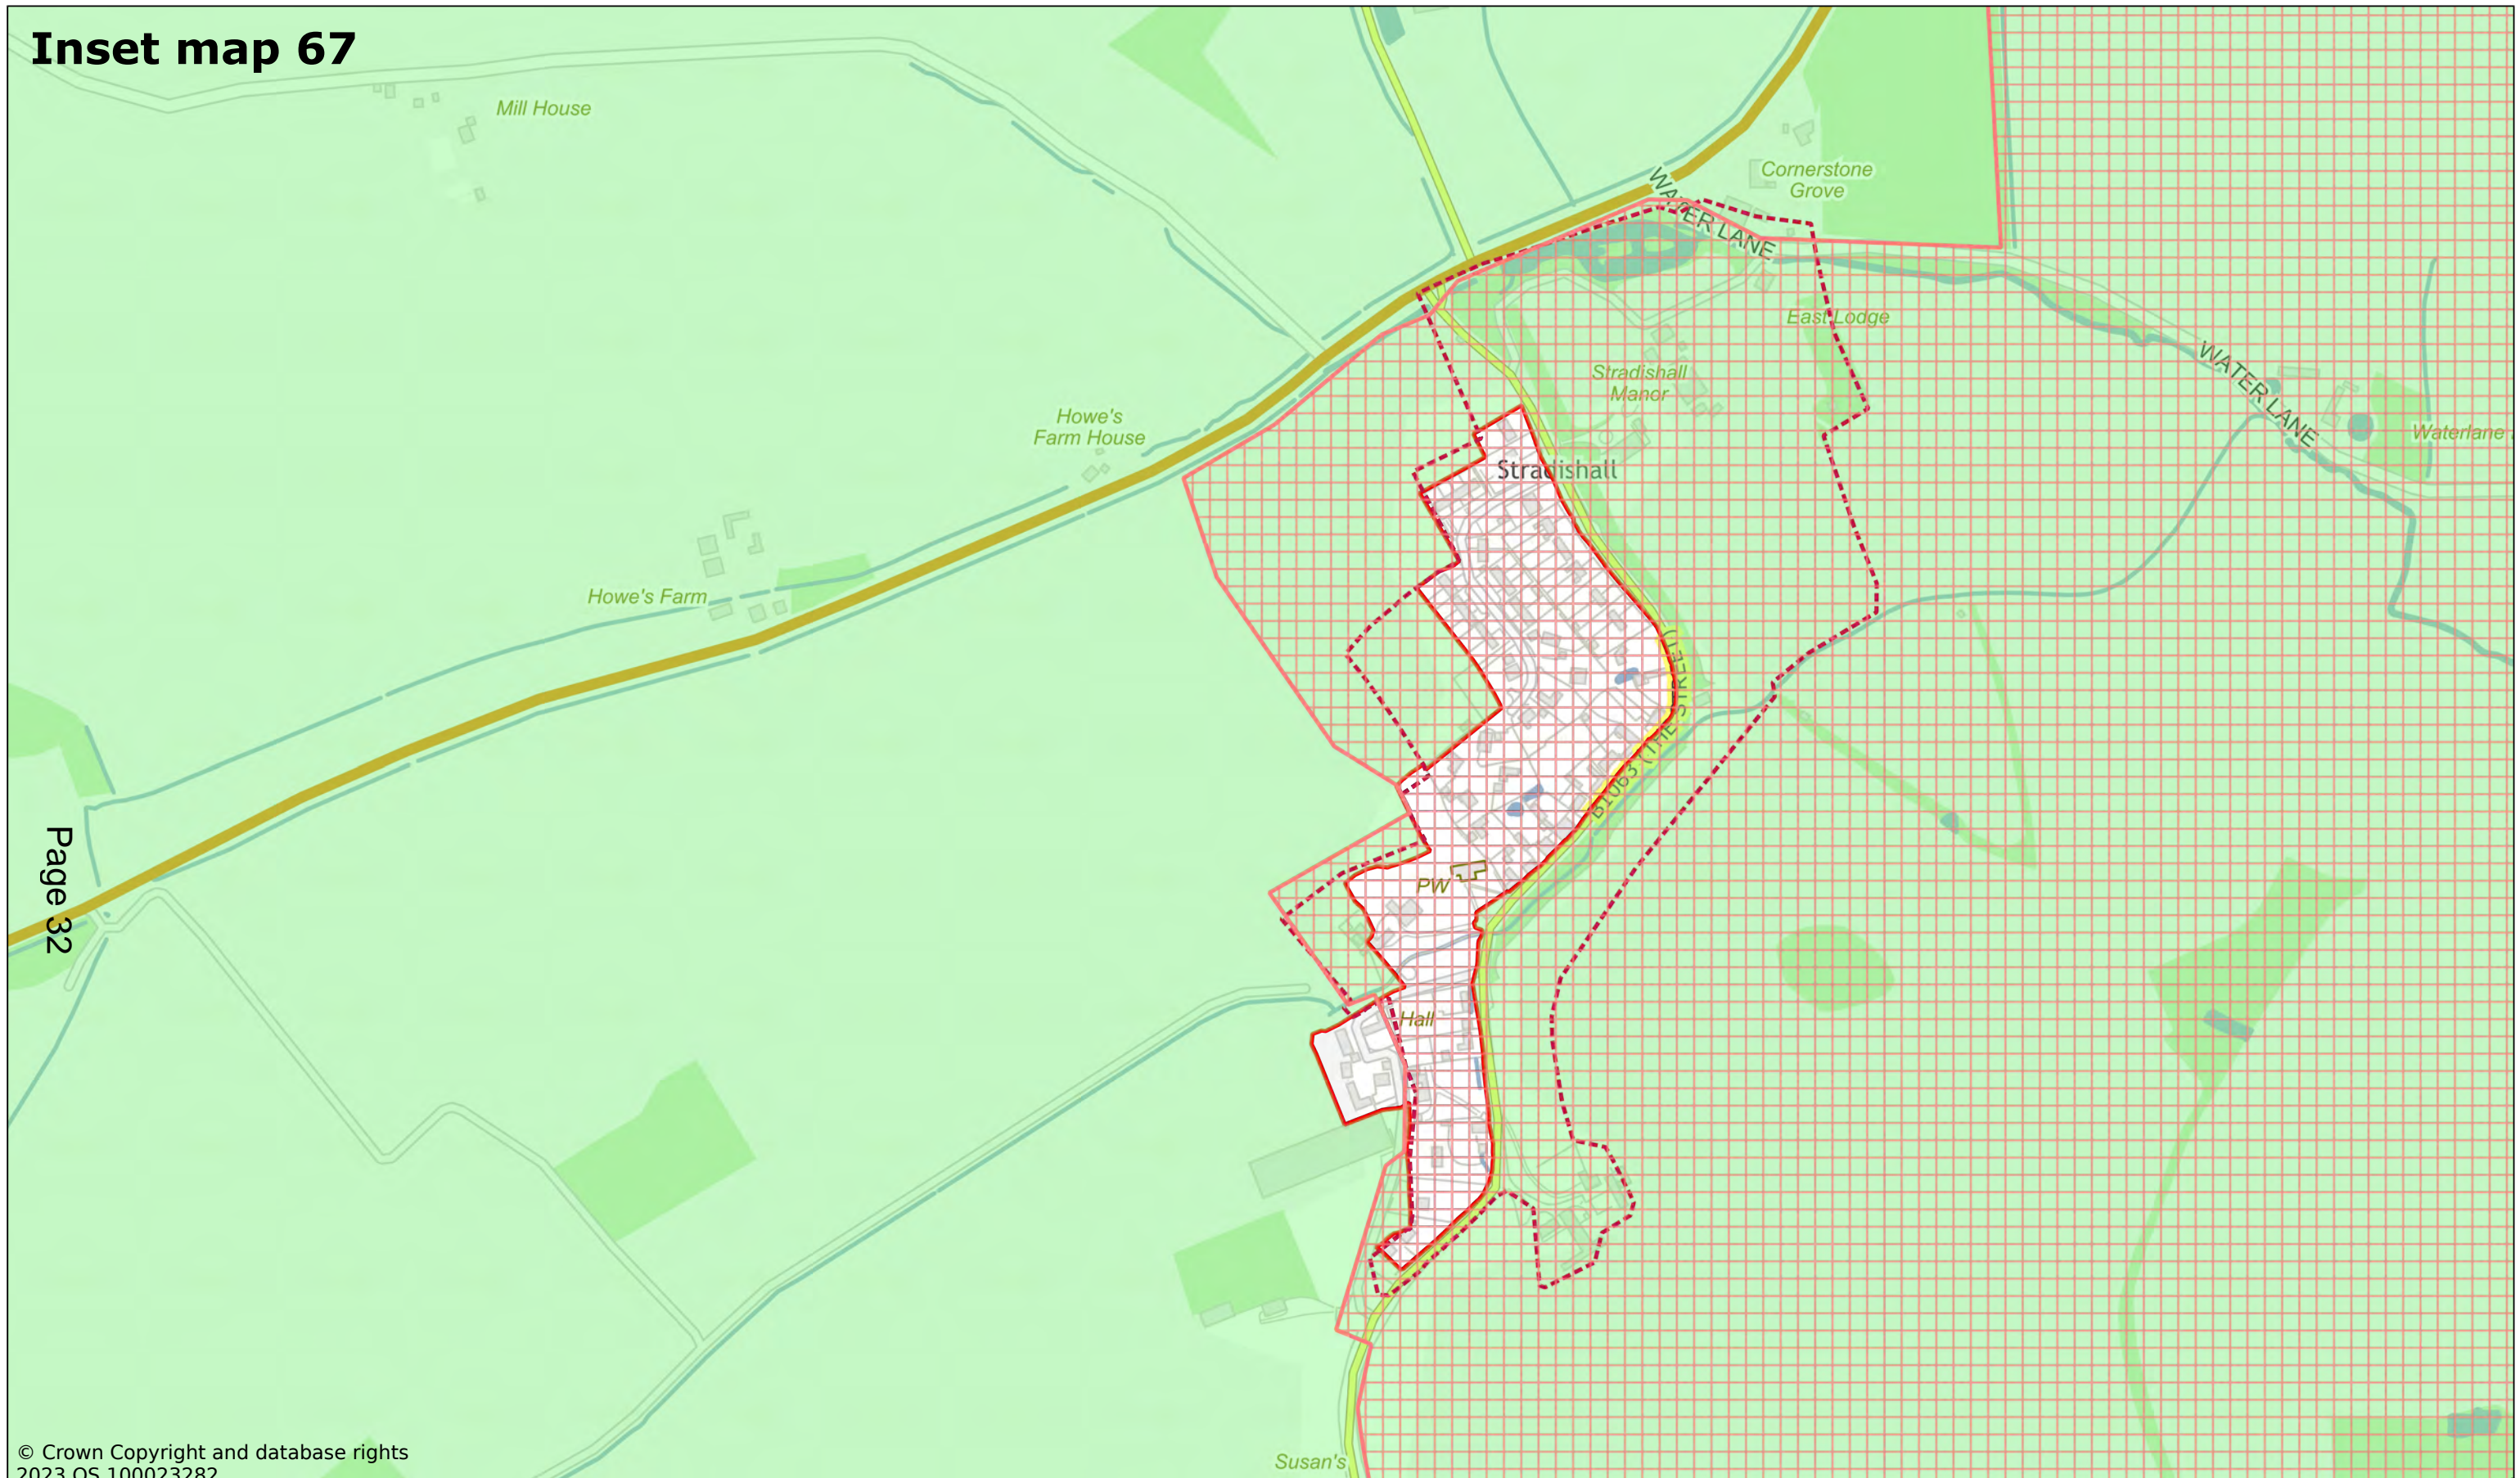

Page 32

© Crown Copyright and database rights
2023 OS 100023282

Stradishall

Scale: 1:5000

Printed on 2023-12-06 11:42:38


by dbugg@SEBC_DOMAIN

© Crown Copyright and database rights 2023 OS 100023282.



West Suffolk House
Western Way
Bury St Edmunds
IP33 3YU
01284 763233
www.westsuffolk.gov.uk

Inset map 68

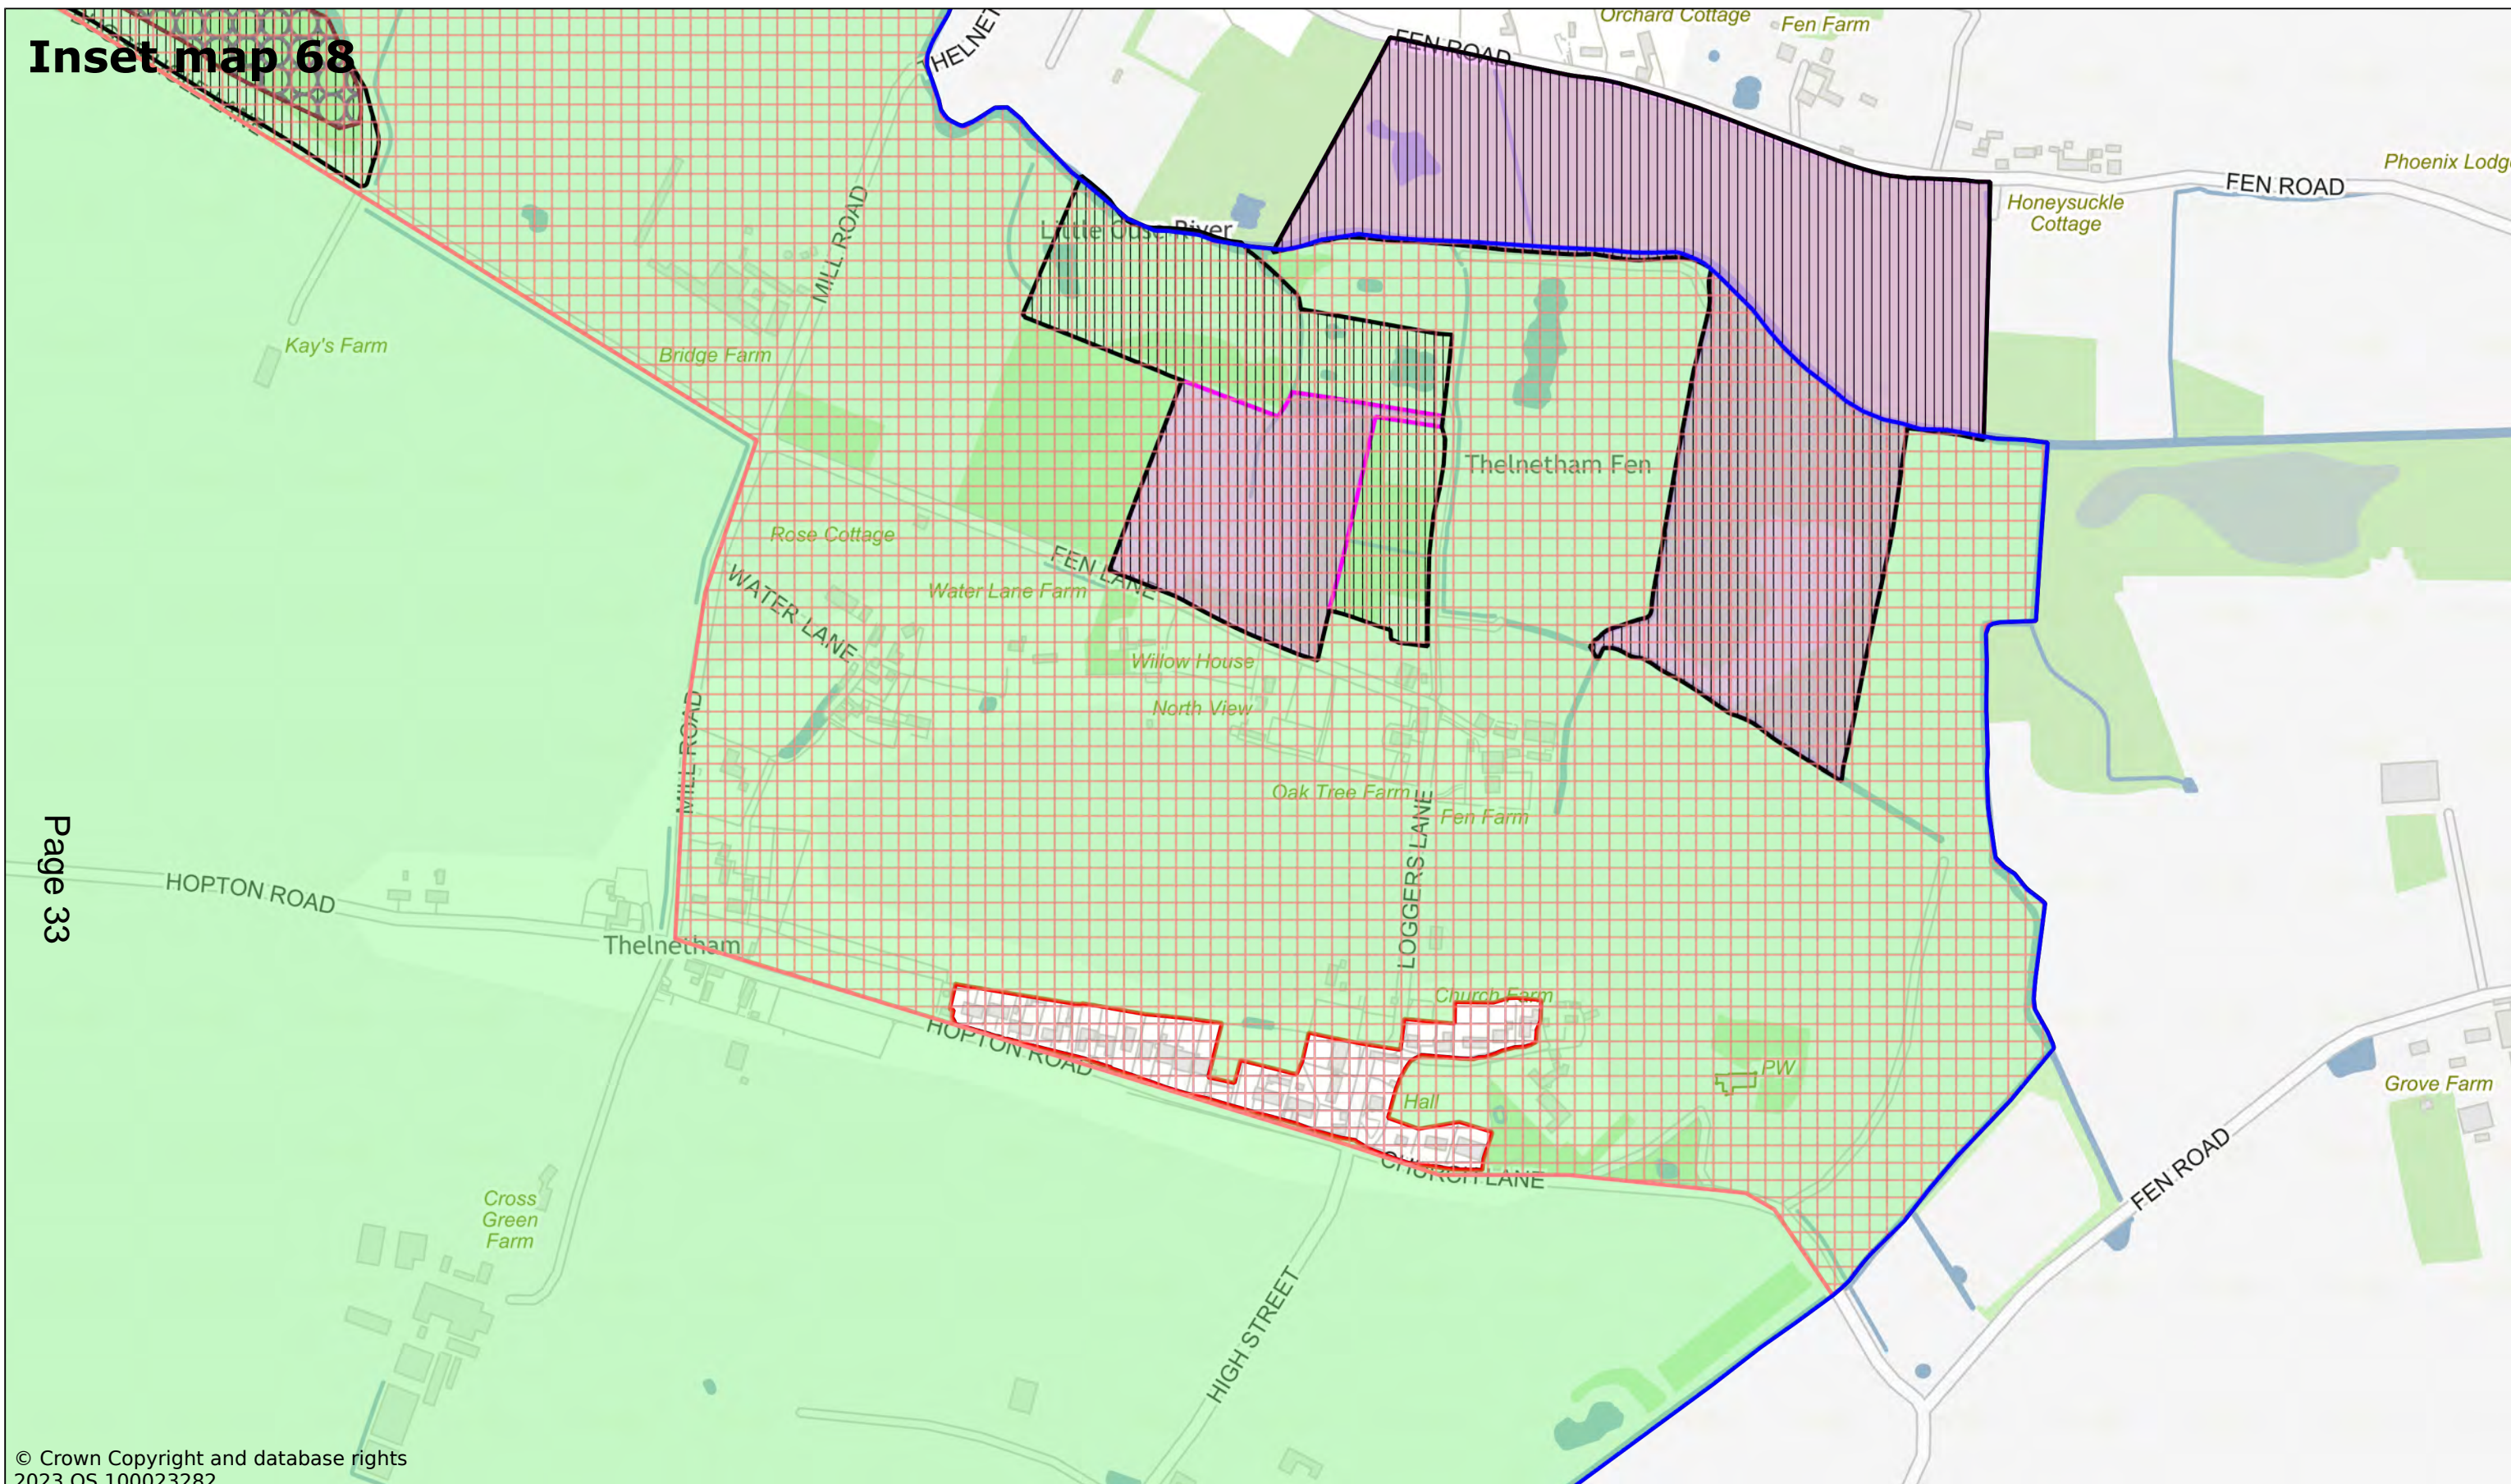

Page 33

© Crown Copyright and database rights 2023 OS 100023282

Thelnetham

Scale: 1:5000

Printed on 2023-11-23 11:31:49


by kcooper@SEBC_DOMAIN

© Crown Copyright and database rights 2023 OS 100023282.



West Suffolk House
Western Way
Bury St Edmunds
IP33 3YU
01284 763233
www.westsuffolk.gov.uk

Inset map 69

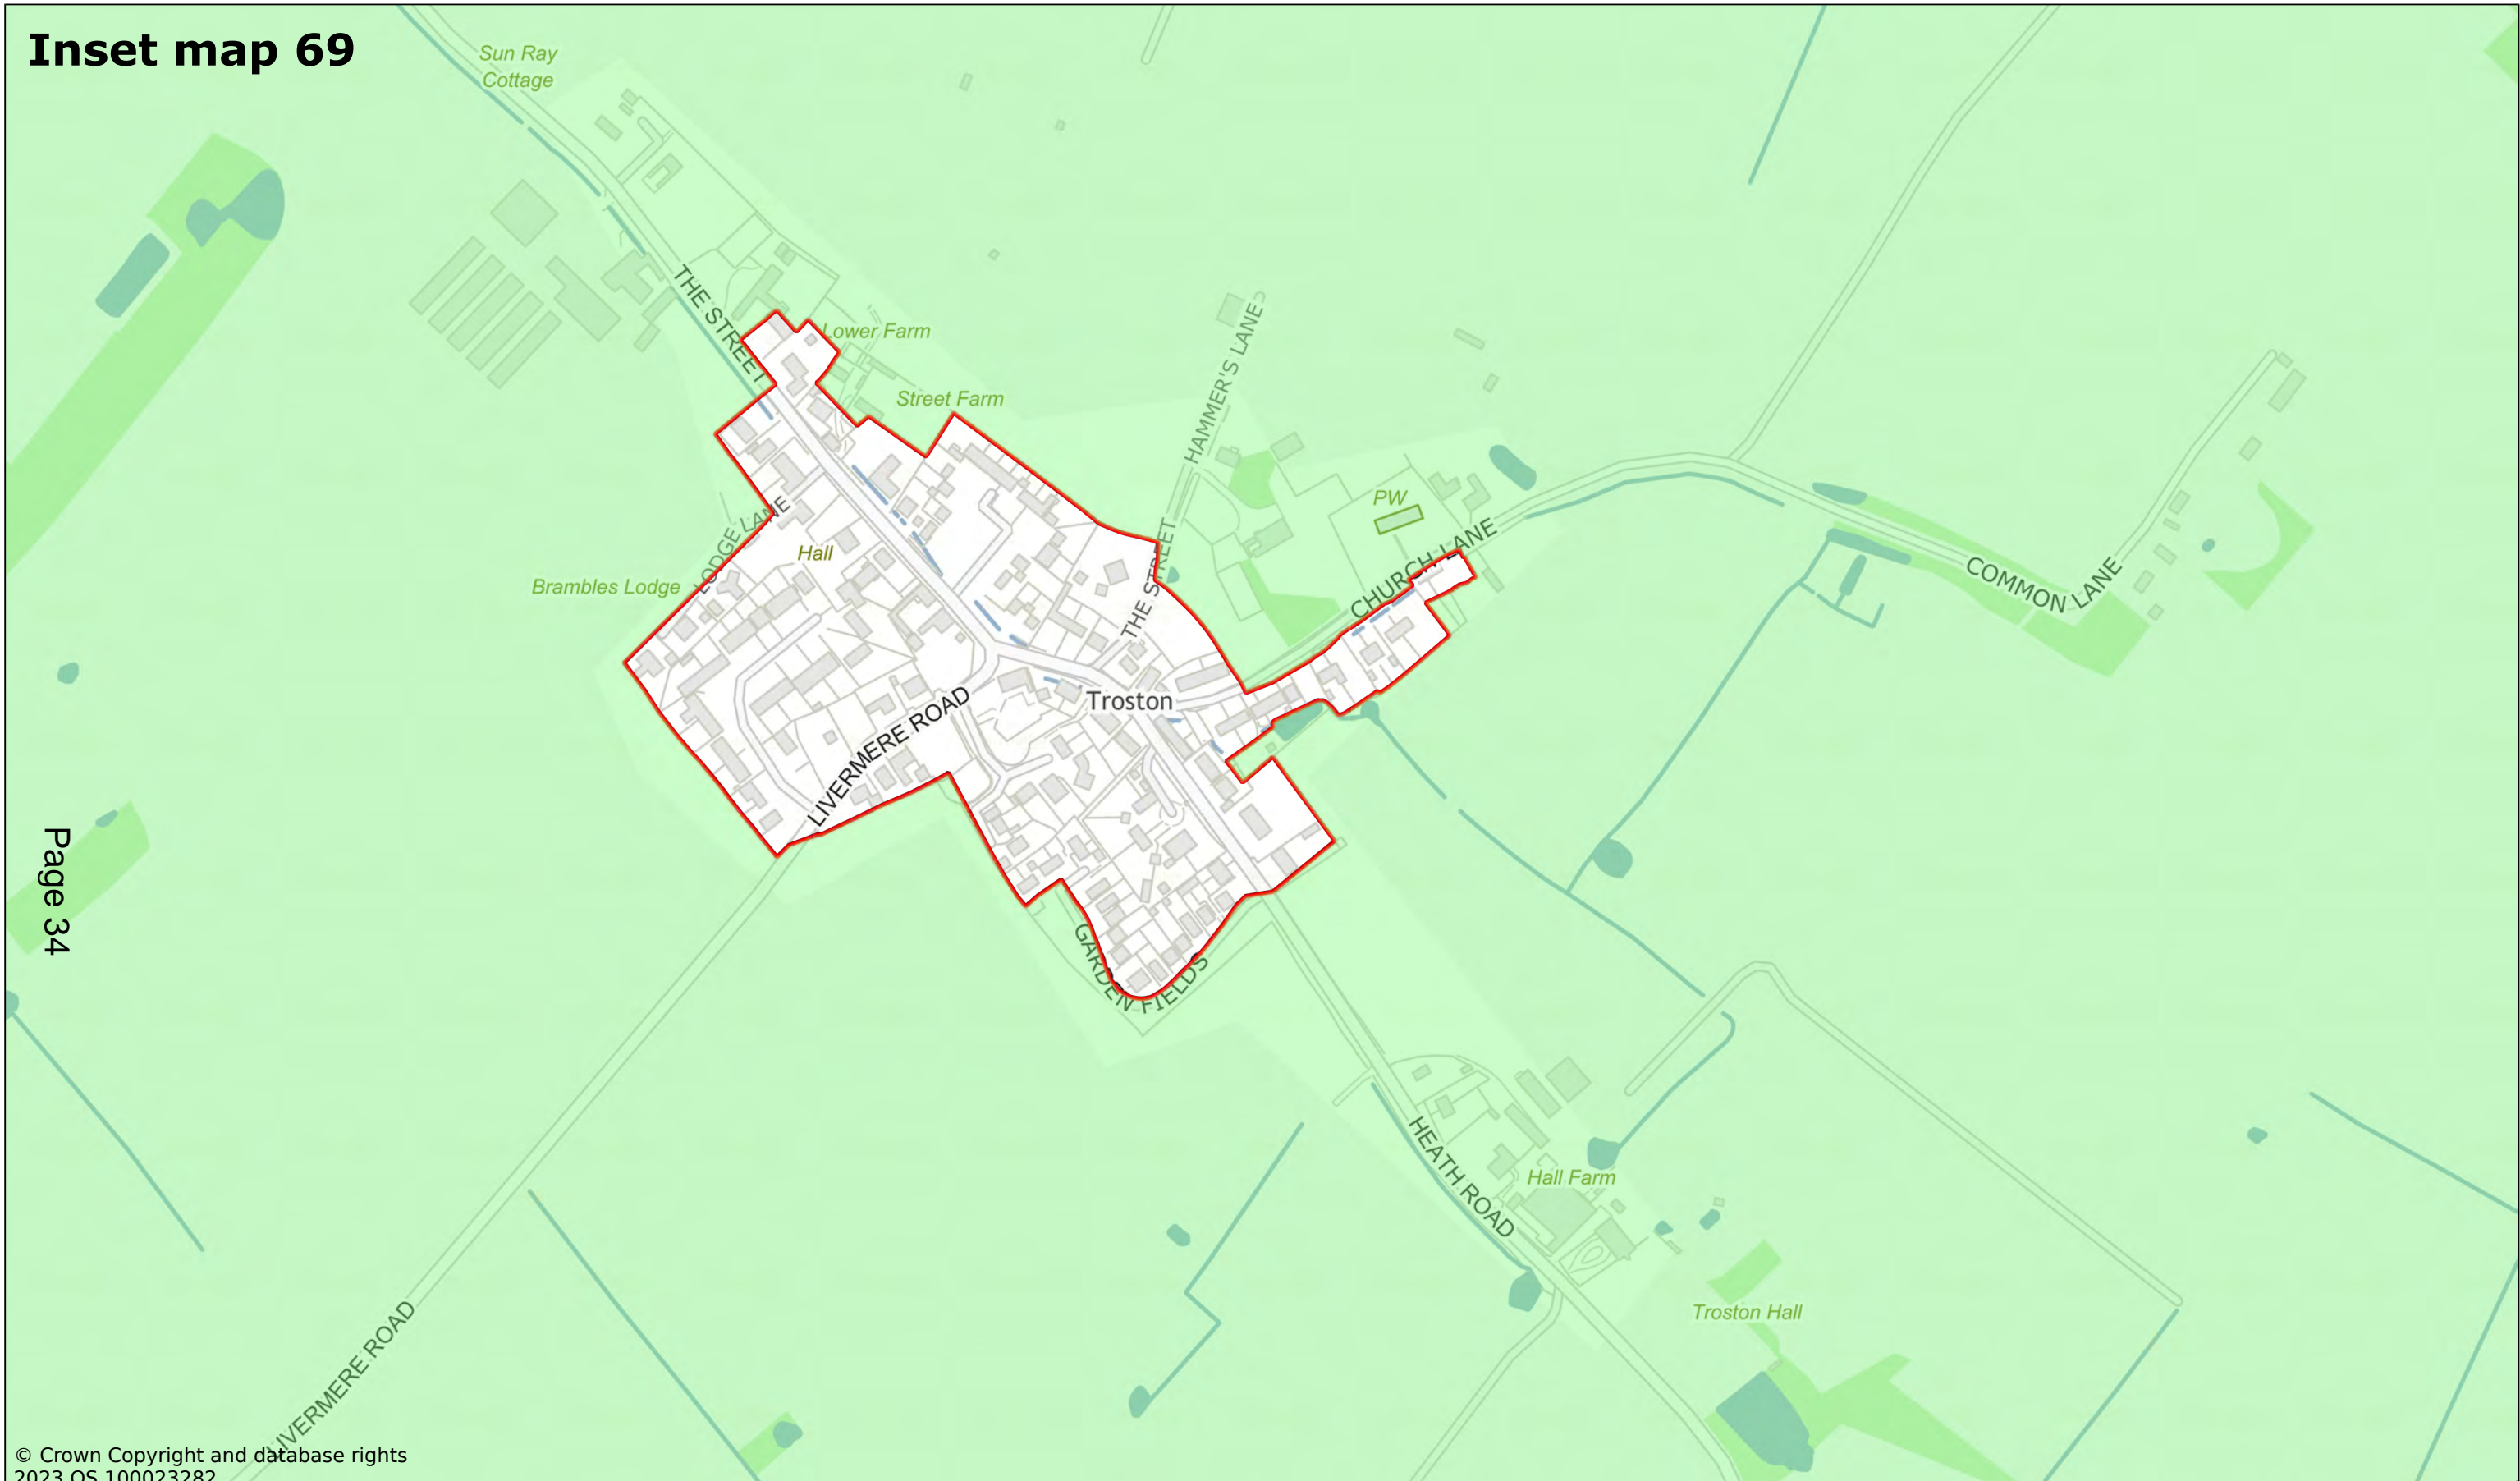

Page 34

© Crown Copyright and database rights
2023 OS 100023282

Troston

Scale: 1:4000

Printed on 2023-11-23 11:27:55


by kcooper@SEBC_DOMAIN

© Crown Copyright and database rights 2023 OS 100023282.



West Suffolk House
Western Way
Bury St Edmunds
IP33 3YU
01284 763233
www.westsuffolk.gov.uk

Inset map 70

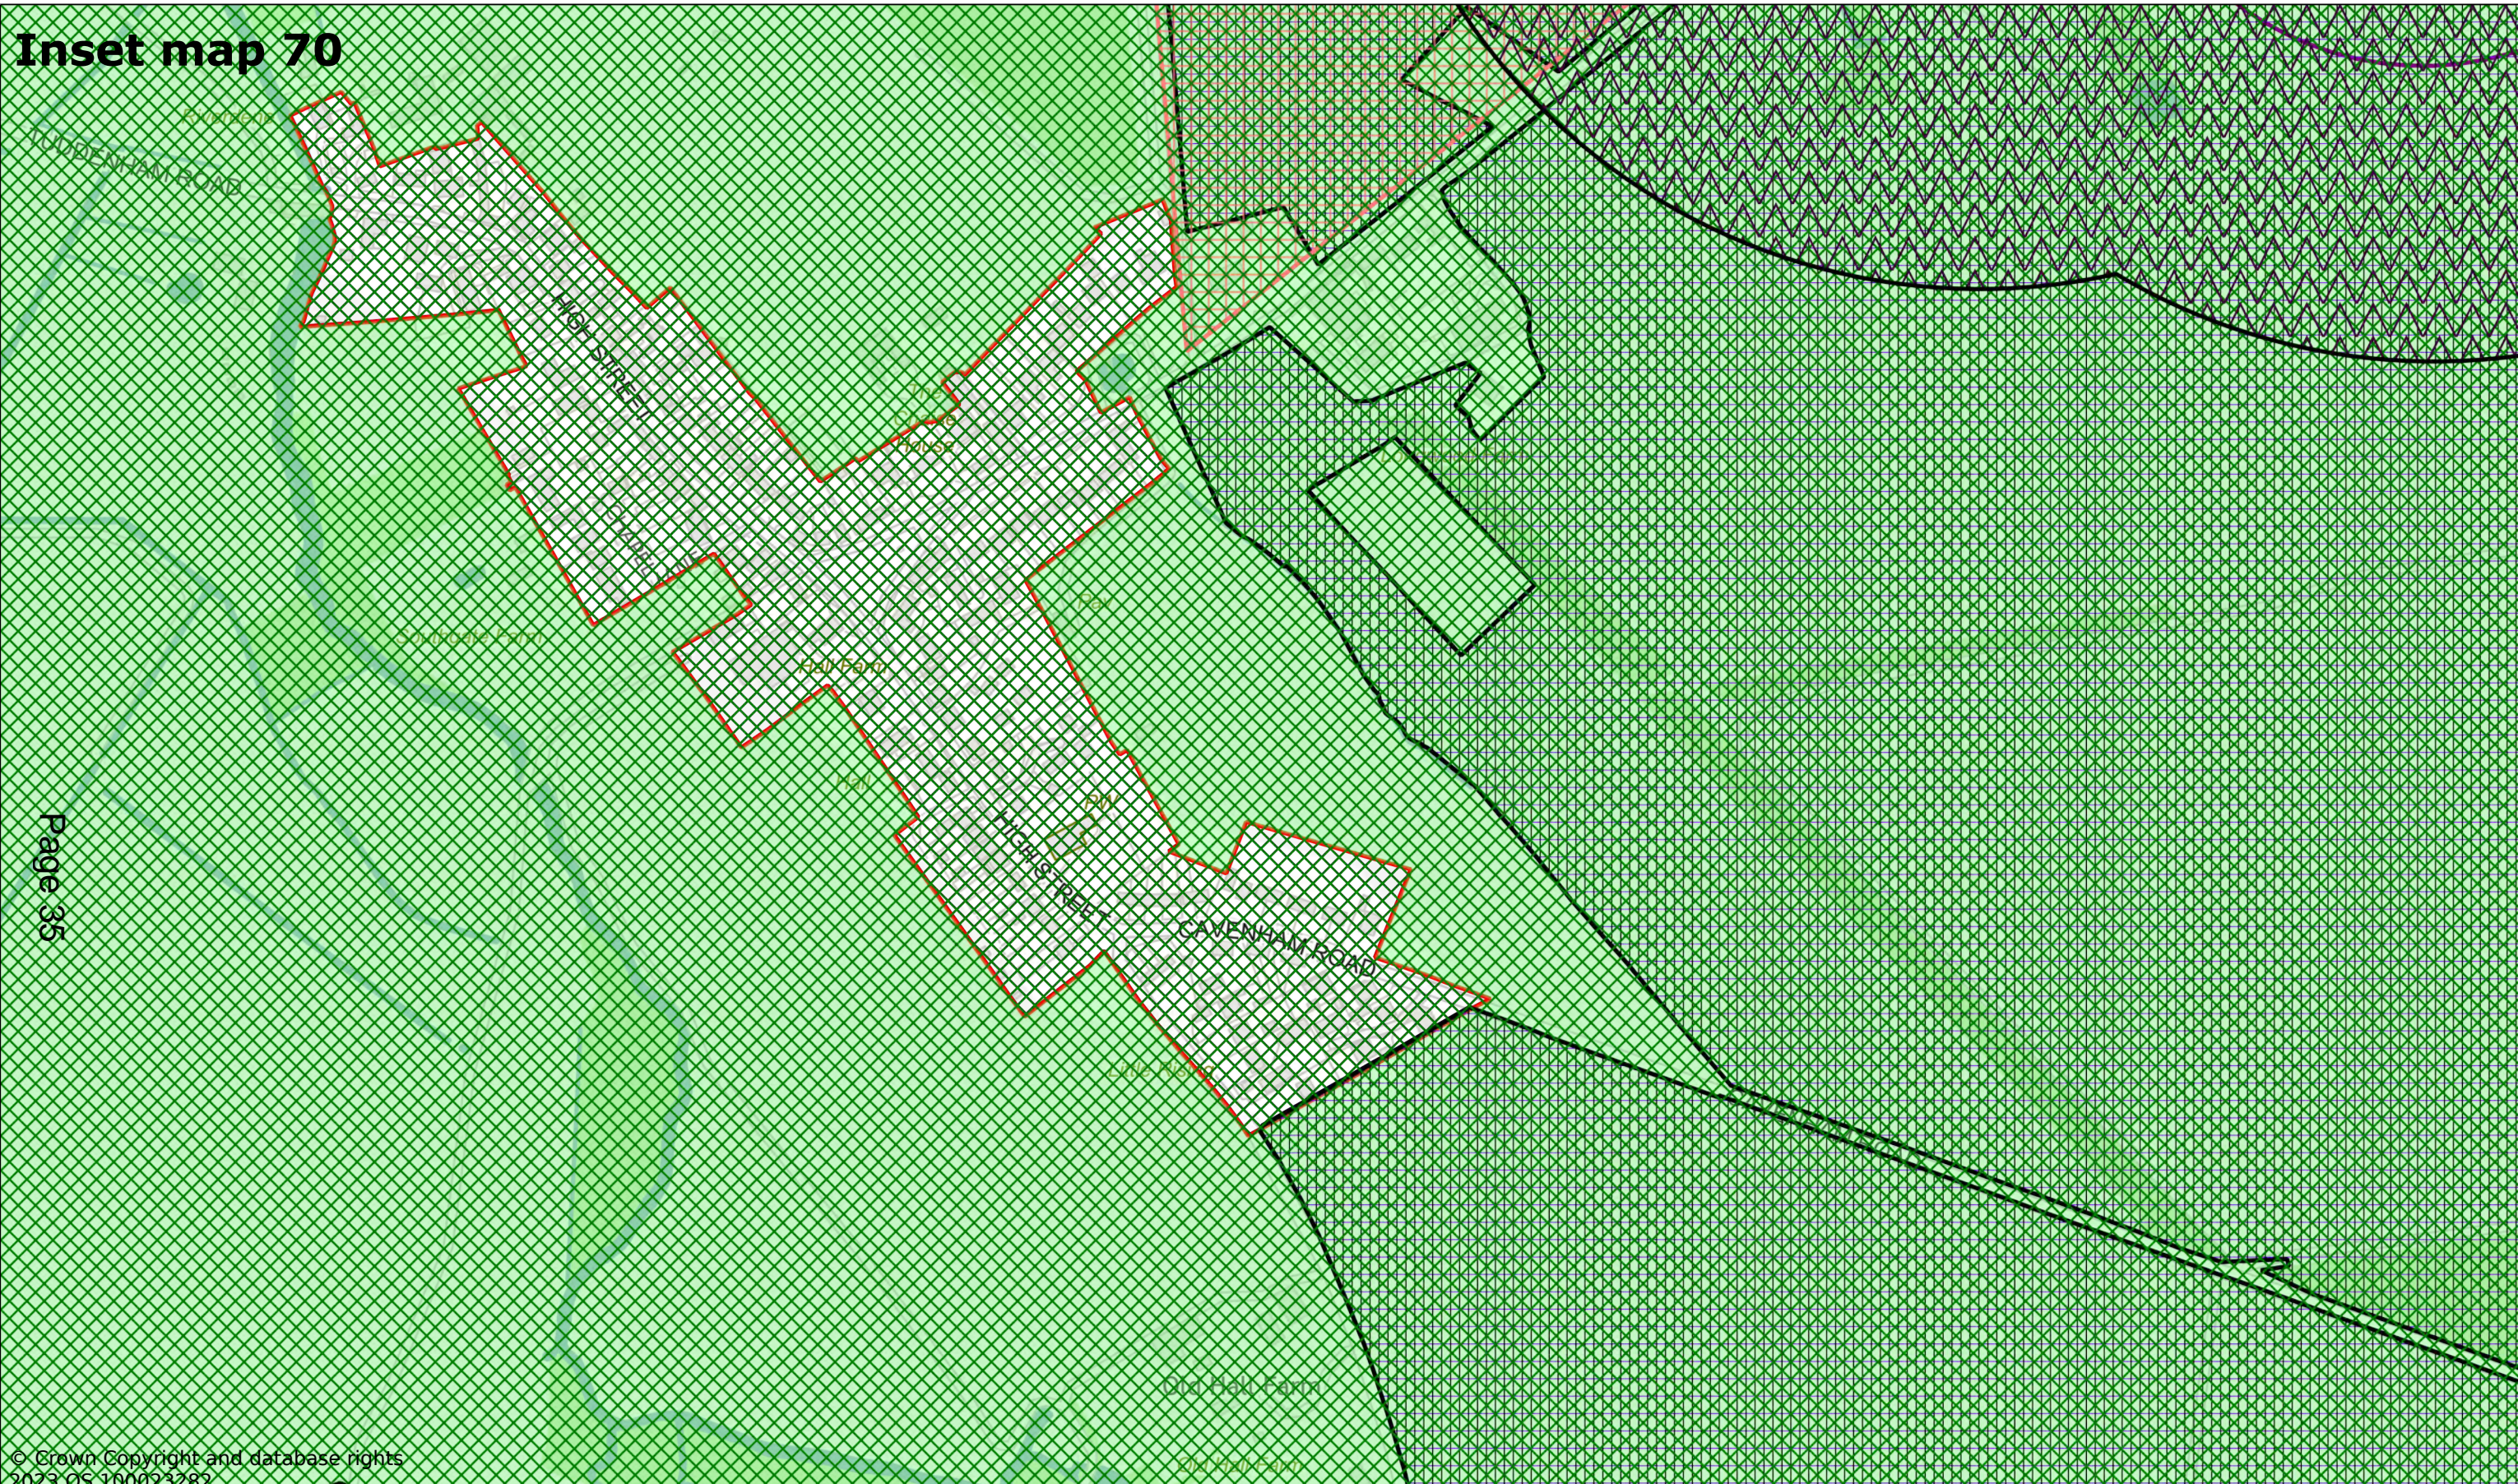

Page 35

© Crown Copyright and database rights
2023 OS 100023282

Tuddenham

Scale: 1:4000

Printed on 2023-11-24 11:06:18


by kcooper@SEBC_DOMAIN

© Crown Copyright and database rights 2023 OS 100023282.




West Suffolk House
Western Way
Bury St Edmunds
IP33 3YU
01284 763233
www.westsuffolk.gov.uk

Inset map 71

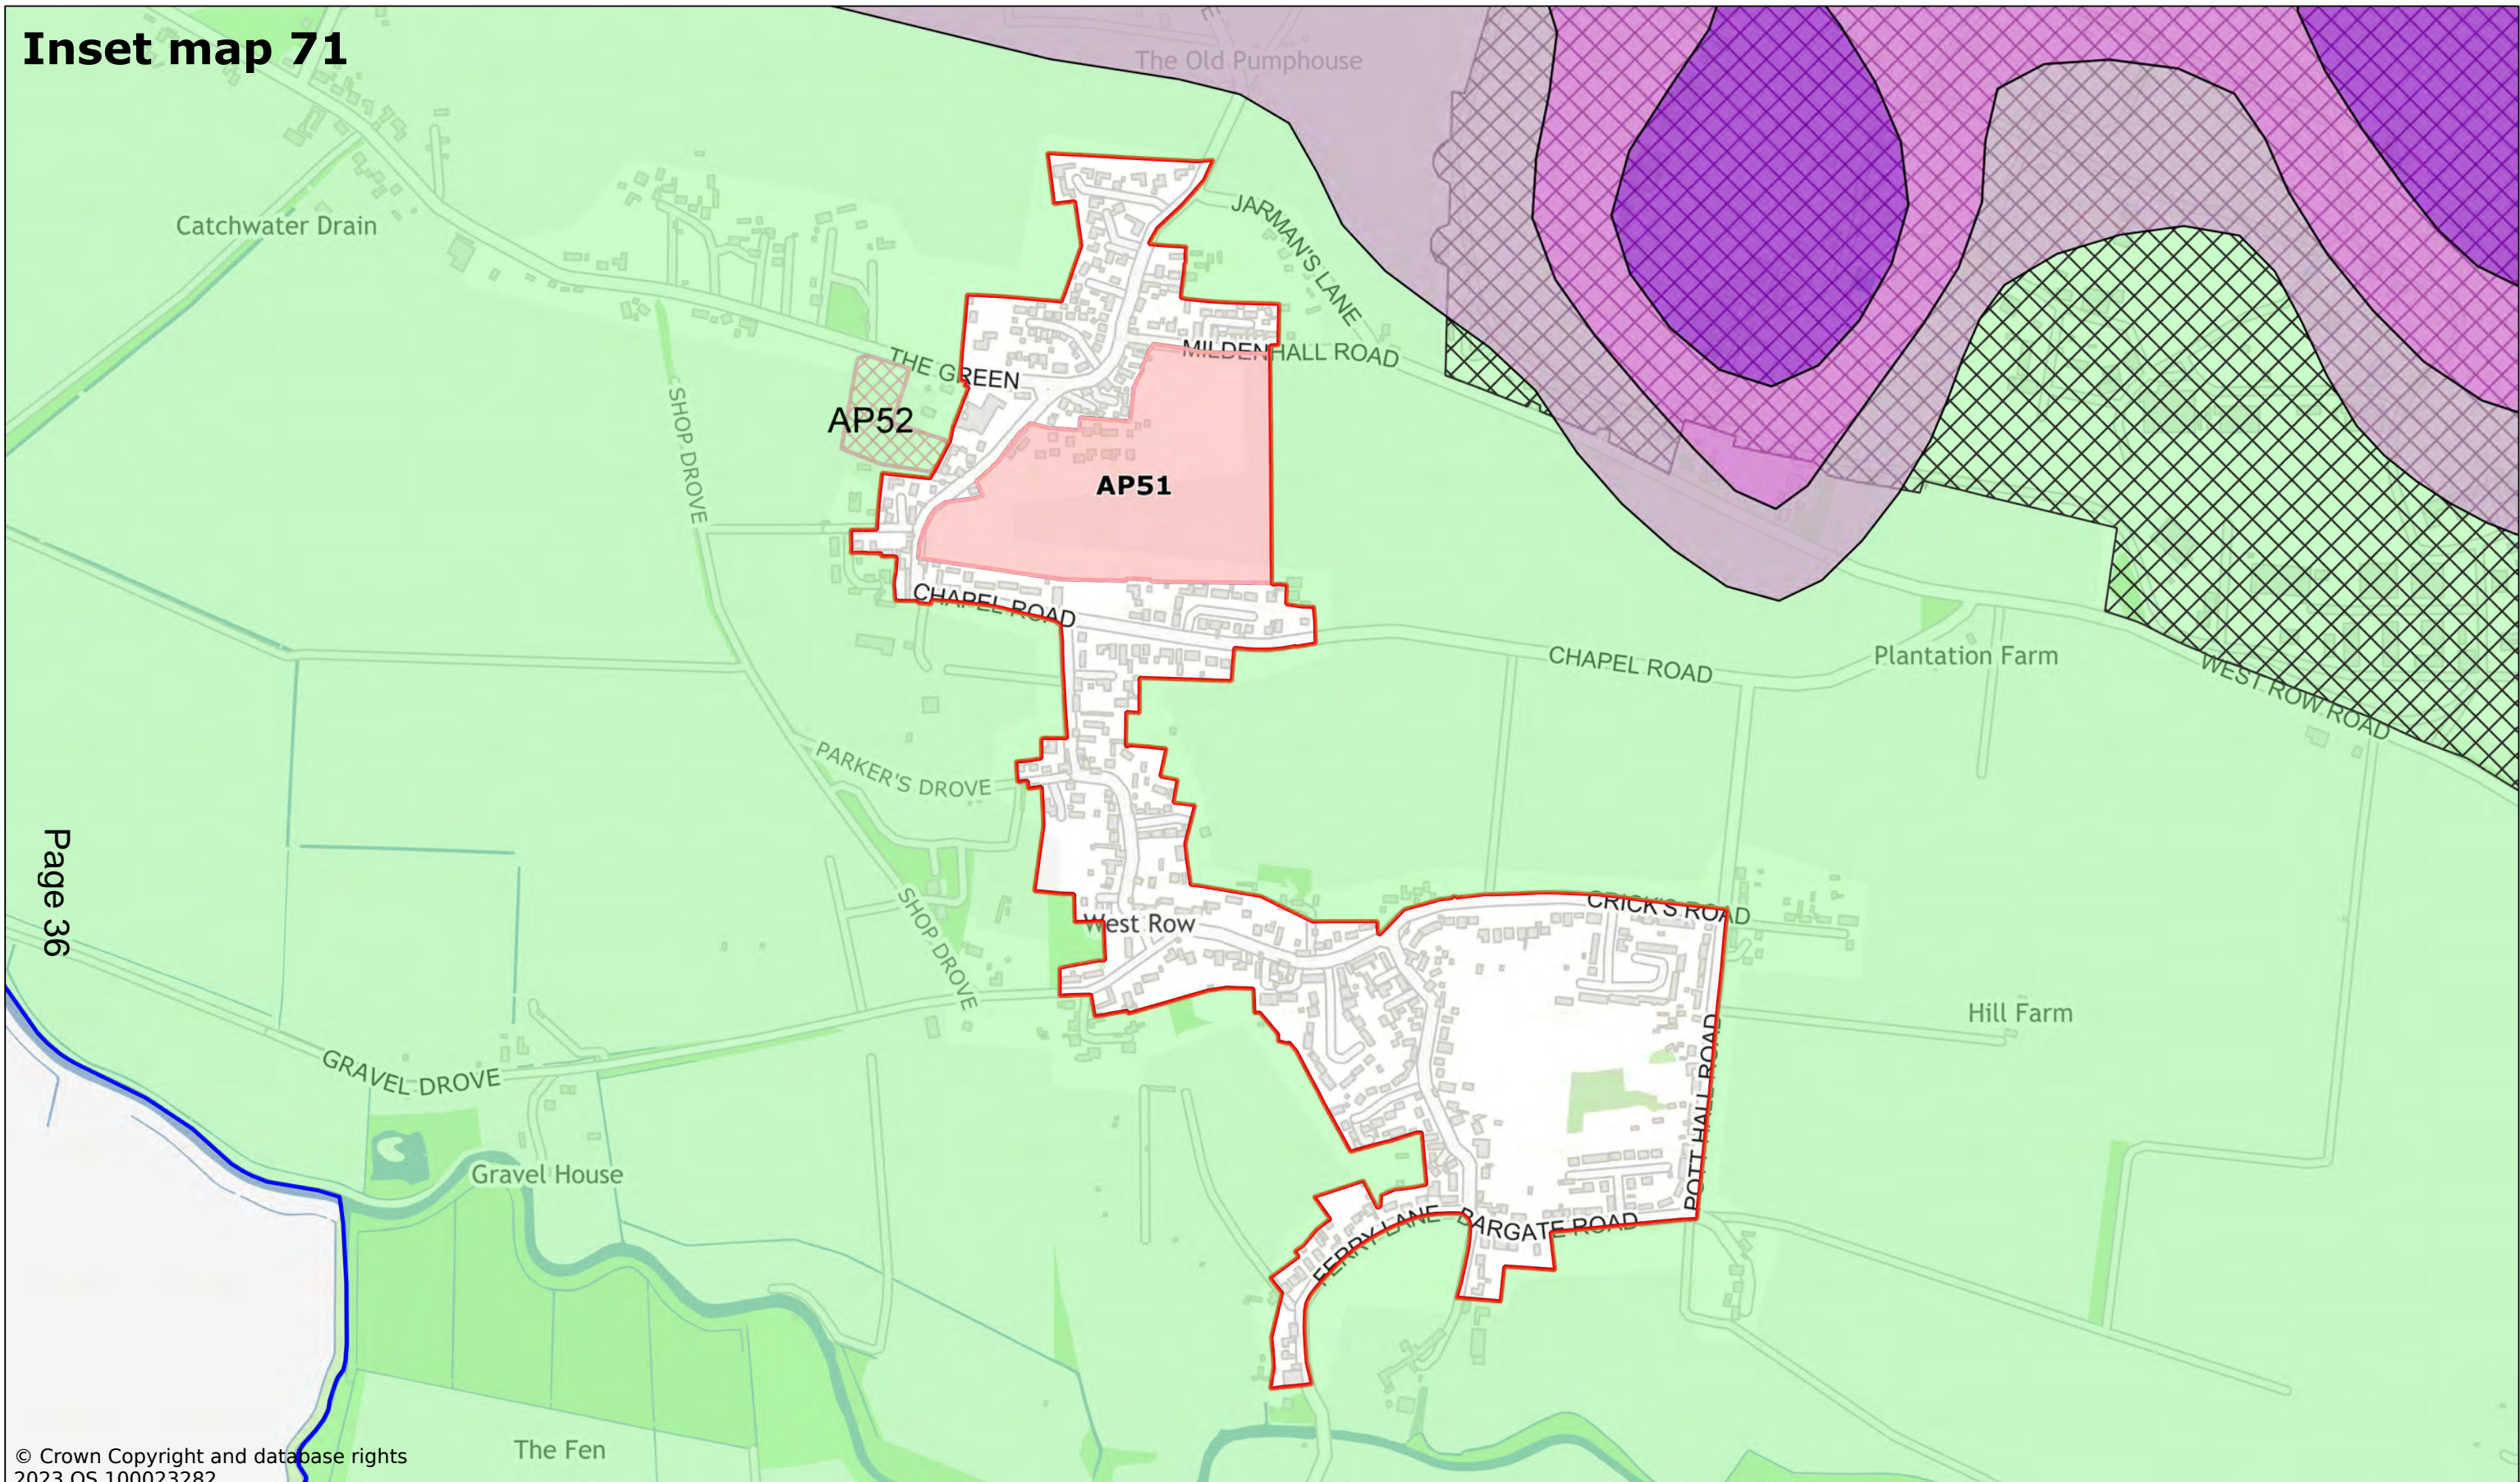

Page 36

© Crown Copyright and database rights
2023 OS 100023282

West Row

Scale: 1:8000

Printed on 2023-12-06 11:46:33


by dbugg@SEBC_DOMAIN

© Crown Copyright and database rights 2023 OS 100023282.



West Suffolk House
Western Way
Bury St Edmunds
IP33 3YU
01284 763233
www.westsuffolk.gov.uk

Inset map 72

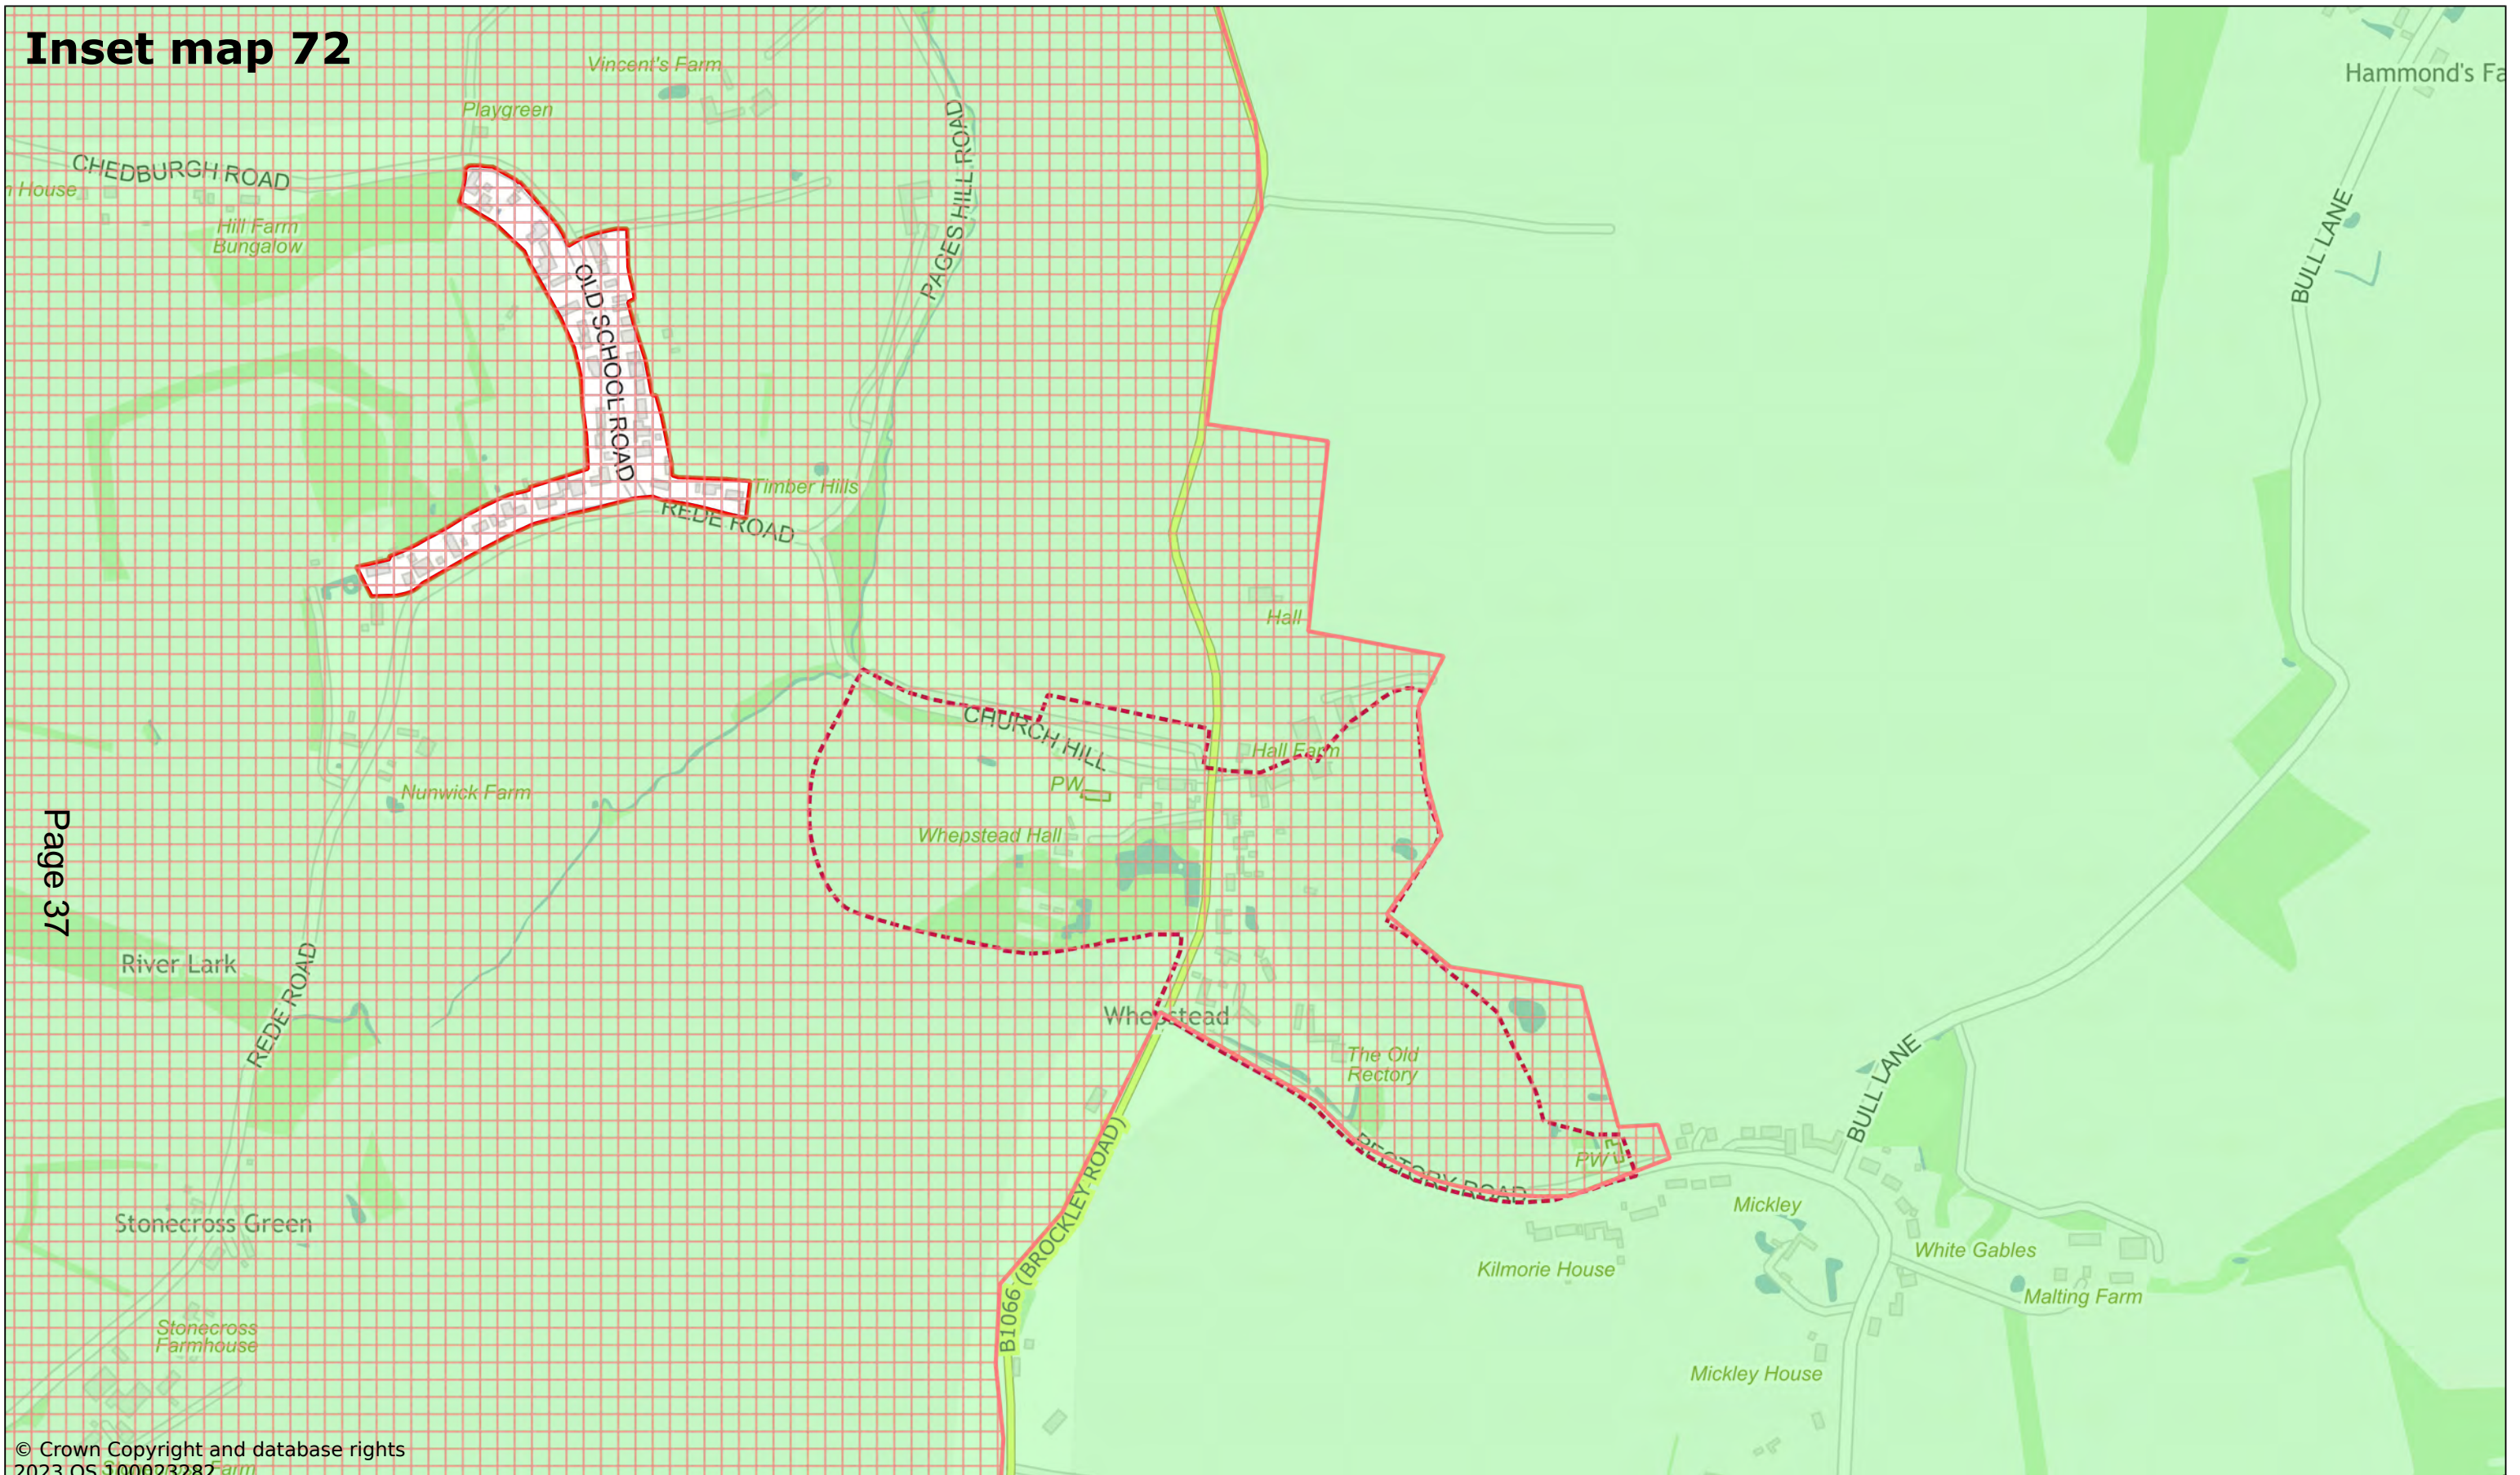

Page 37

© Crown Copyright and database rights 2023 OS 100023282

Whepstead

Scale: 1:6000

Printed on 2023-11-23 12:03:33


by kcooper@SEBC_DOMAIN

© Crown Copyright and database rights 2023 OS 100023282.



West Suffolk House
Western Way
Bury St Edmunds
IP33 3YU
01284 763233
www.westsuffolk.gov.uk

Inset map 73

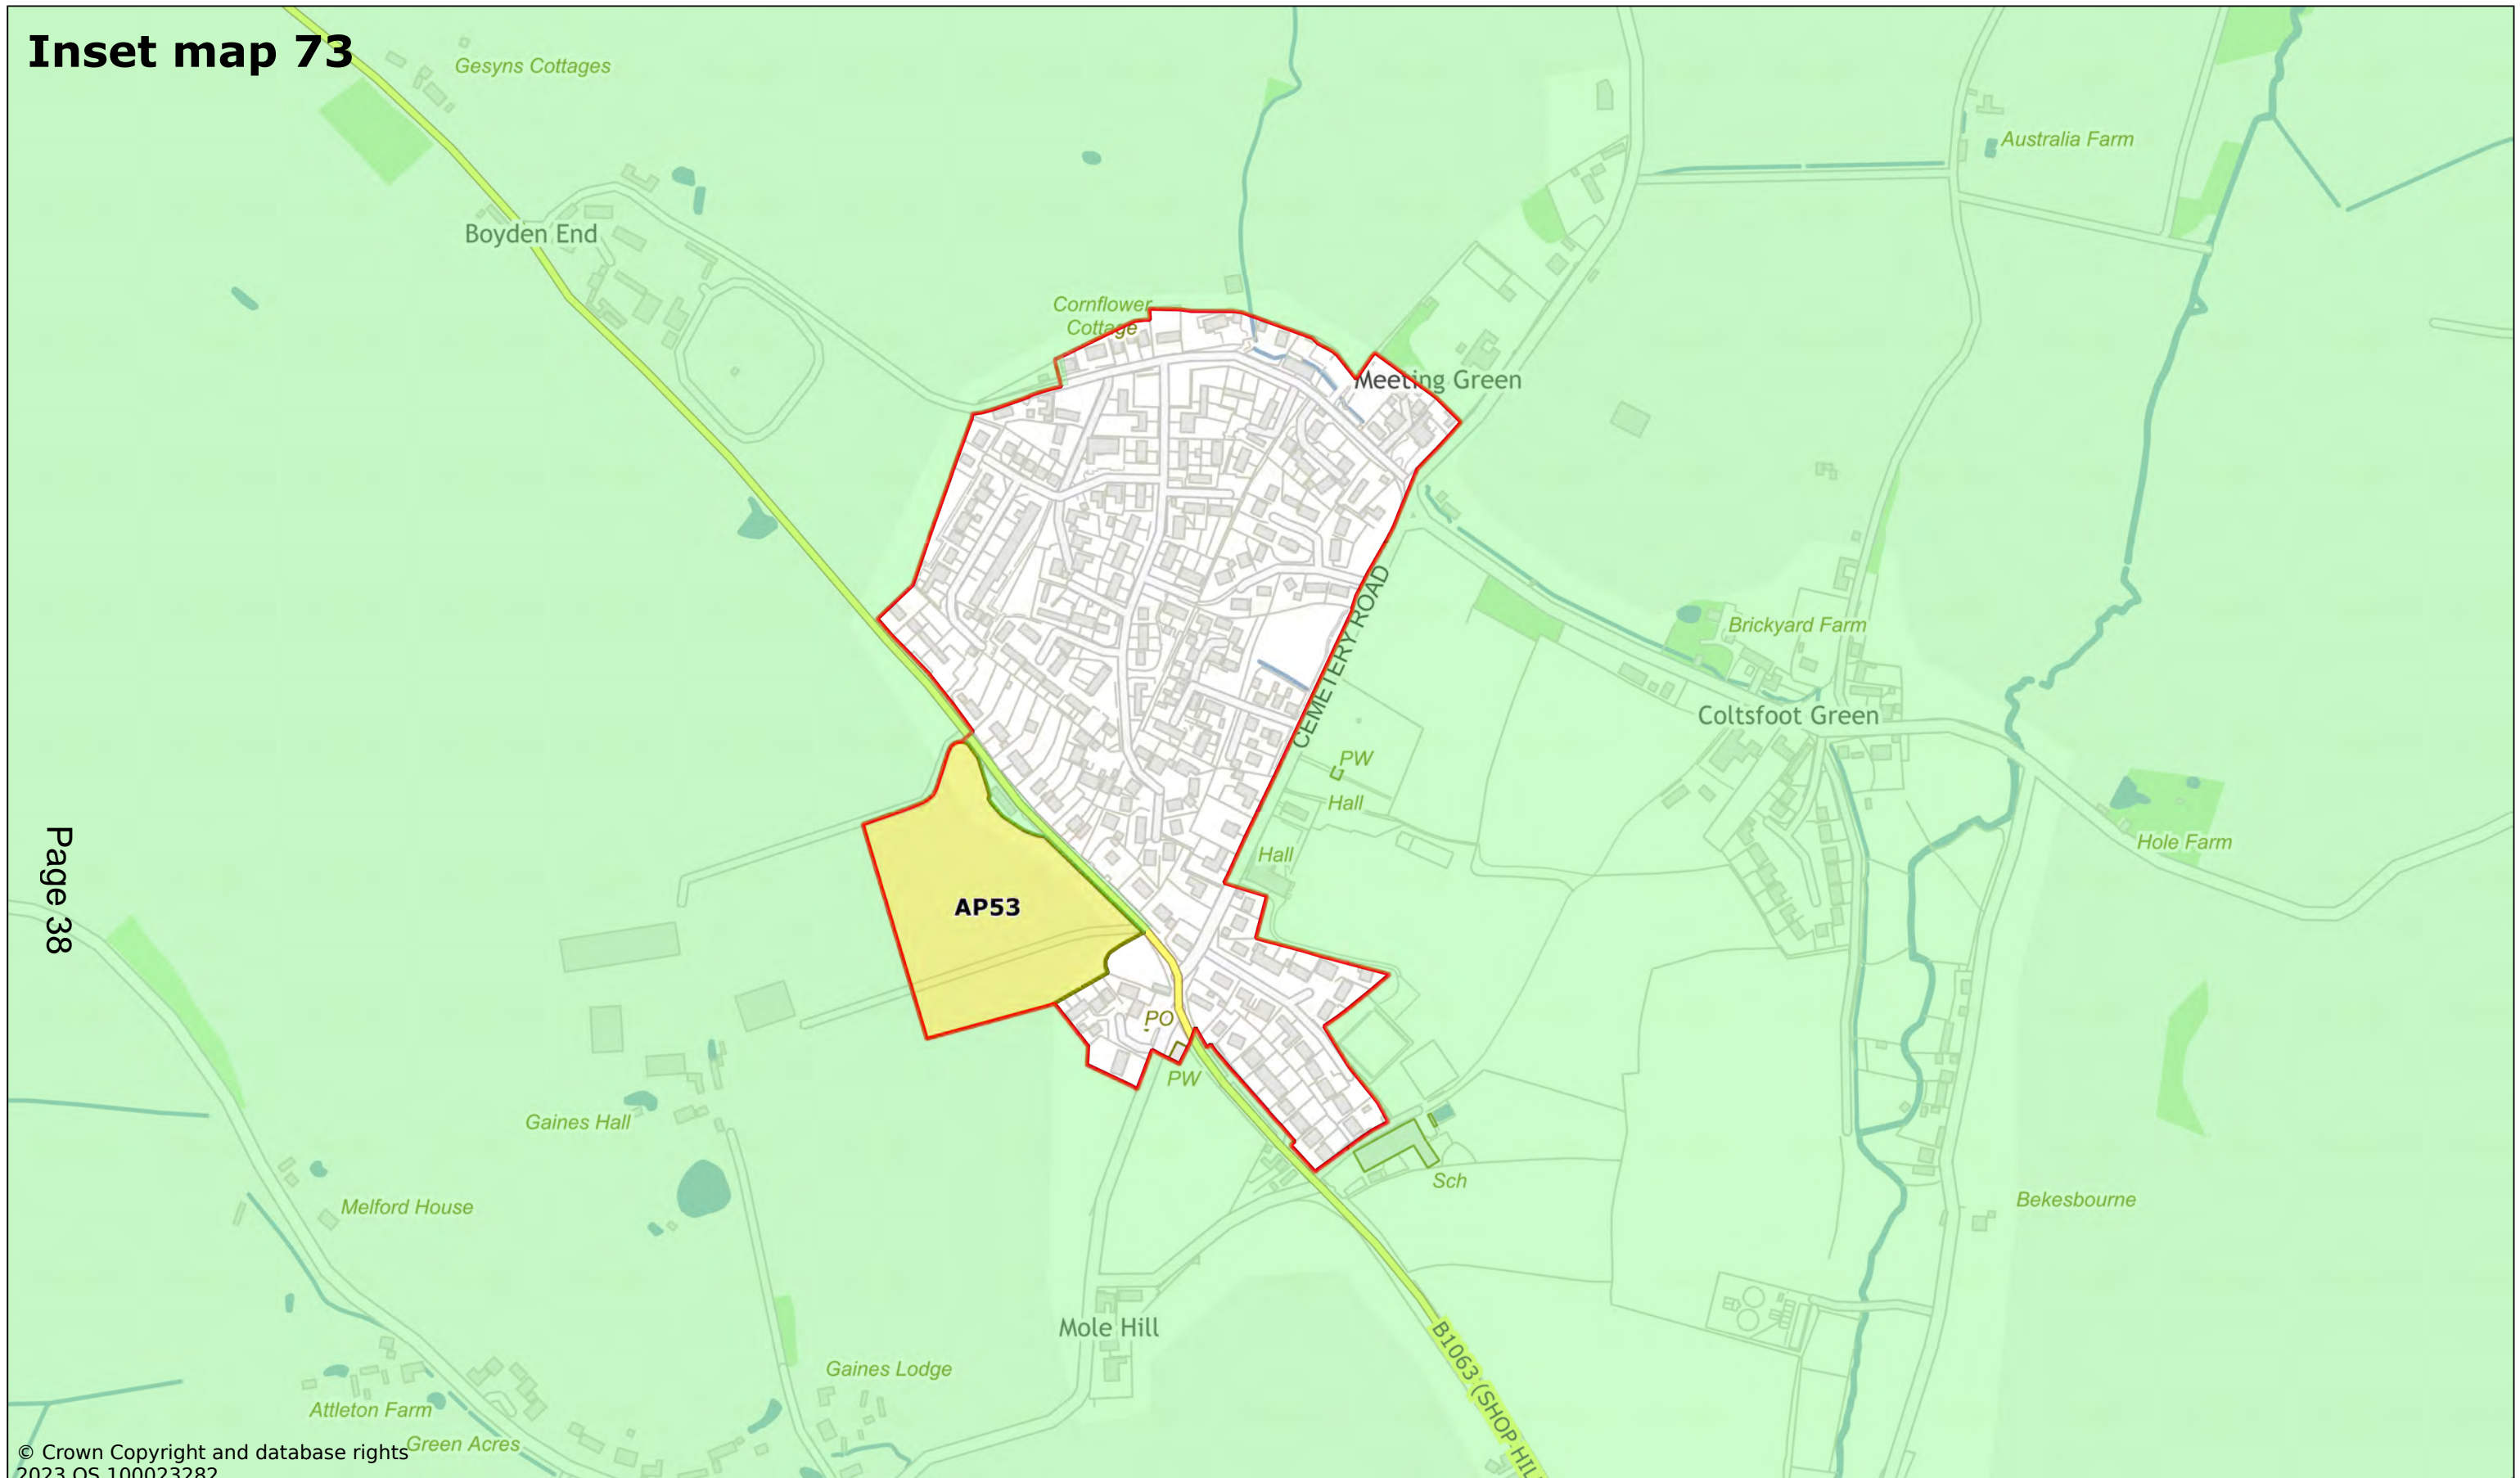

Page 38

© Crown Copyright and database rights 2023 OS 100023282

Wickhambrook

Scale: 1:5000

Printed on 2023-11-23 12:15:33


by kcooper@SEBC_DOMAIN

© Crown Copyright and database rights 2023 OS 100023282.



West Suffolk House
Western Way
Bury St Edmunds
IP33 3YU
01284 763233
www.westsuffolk.gov.uk

Inset map 74

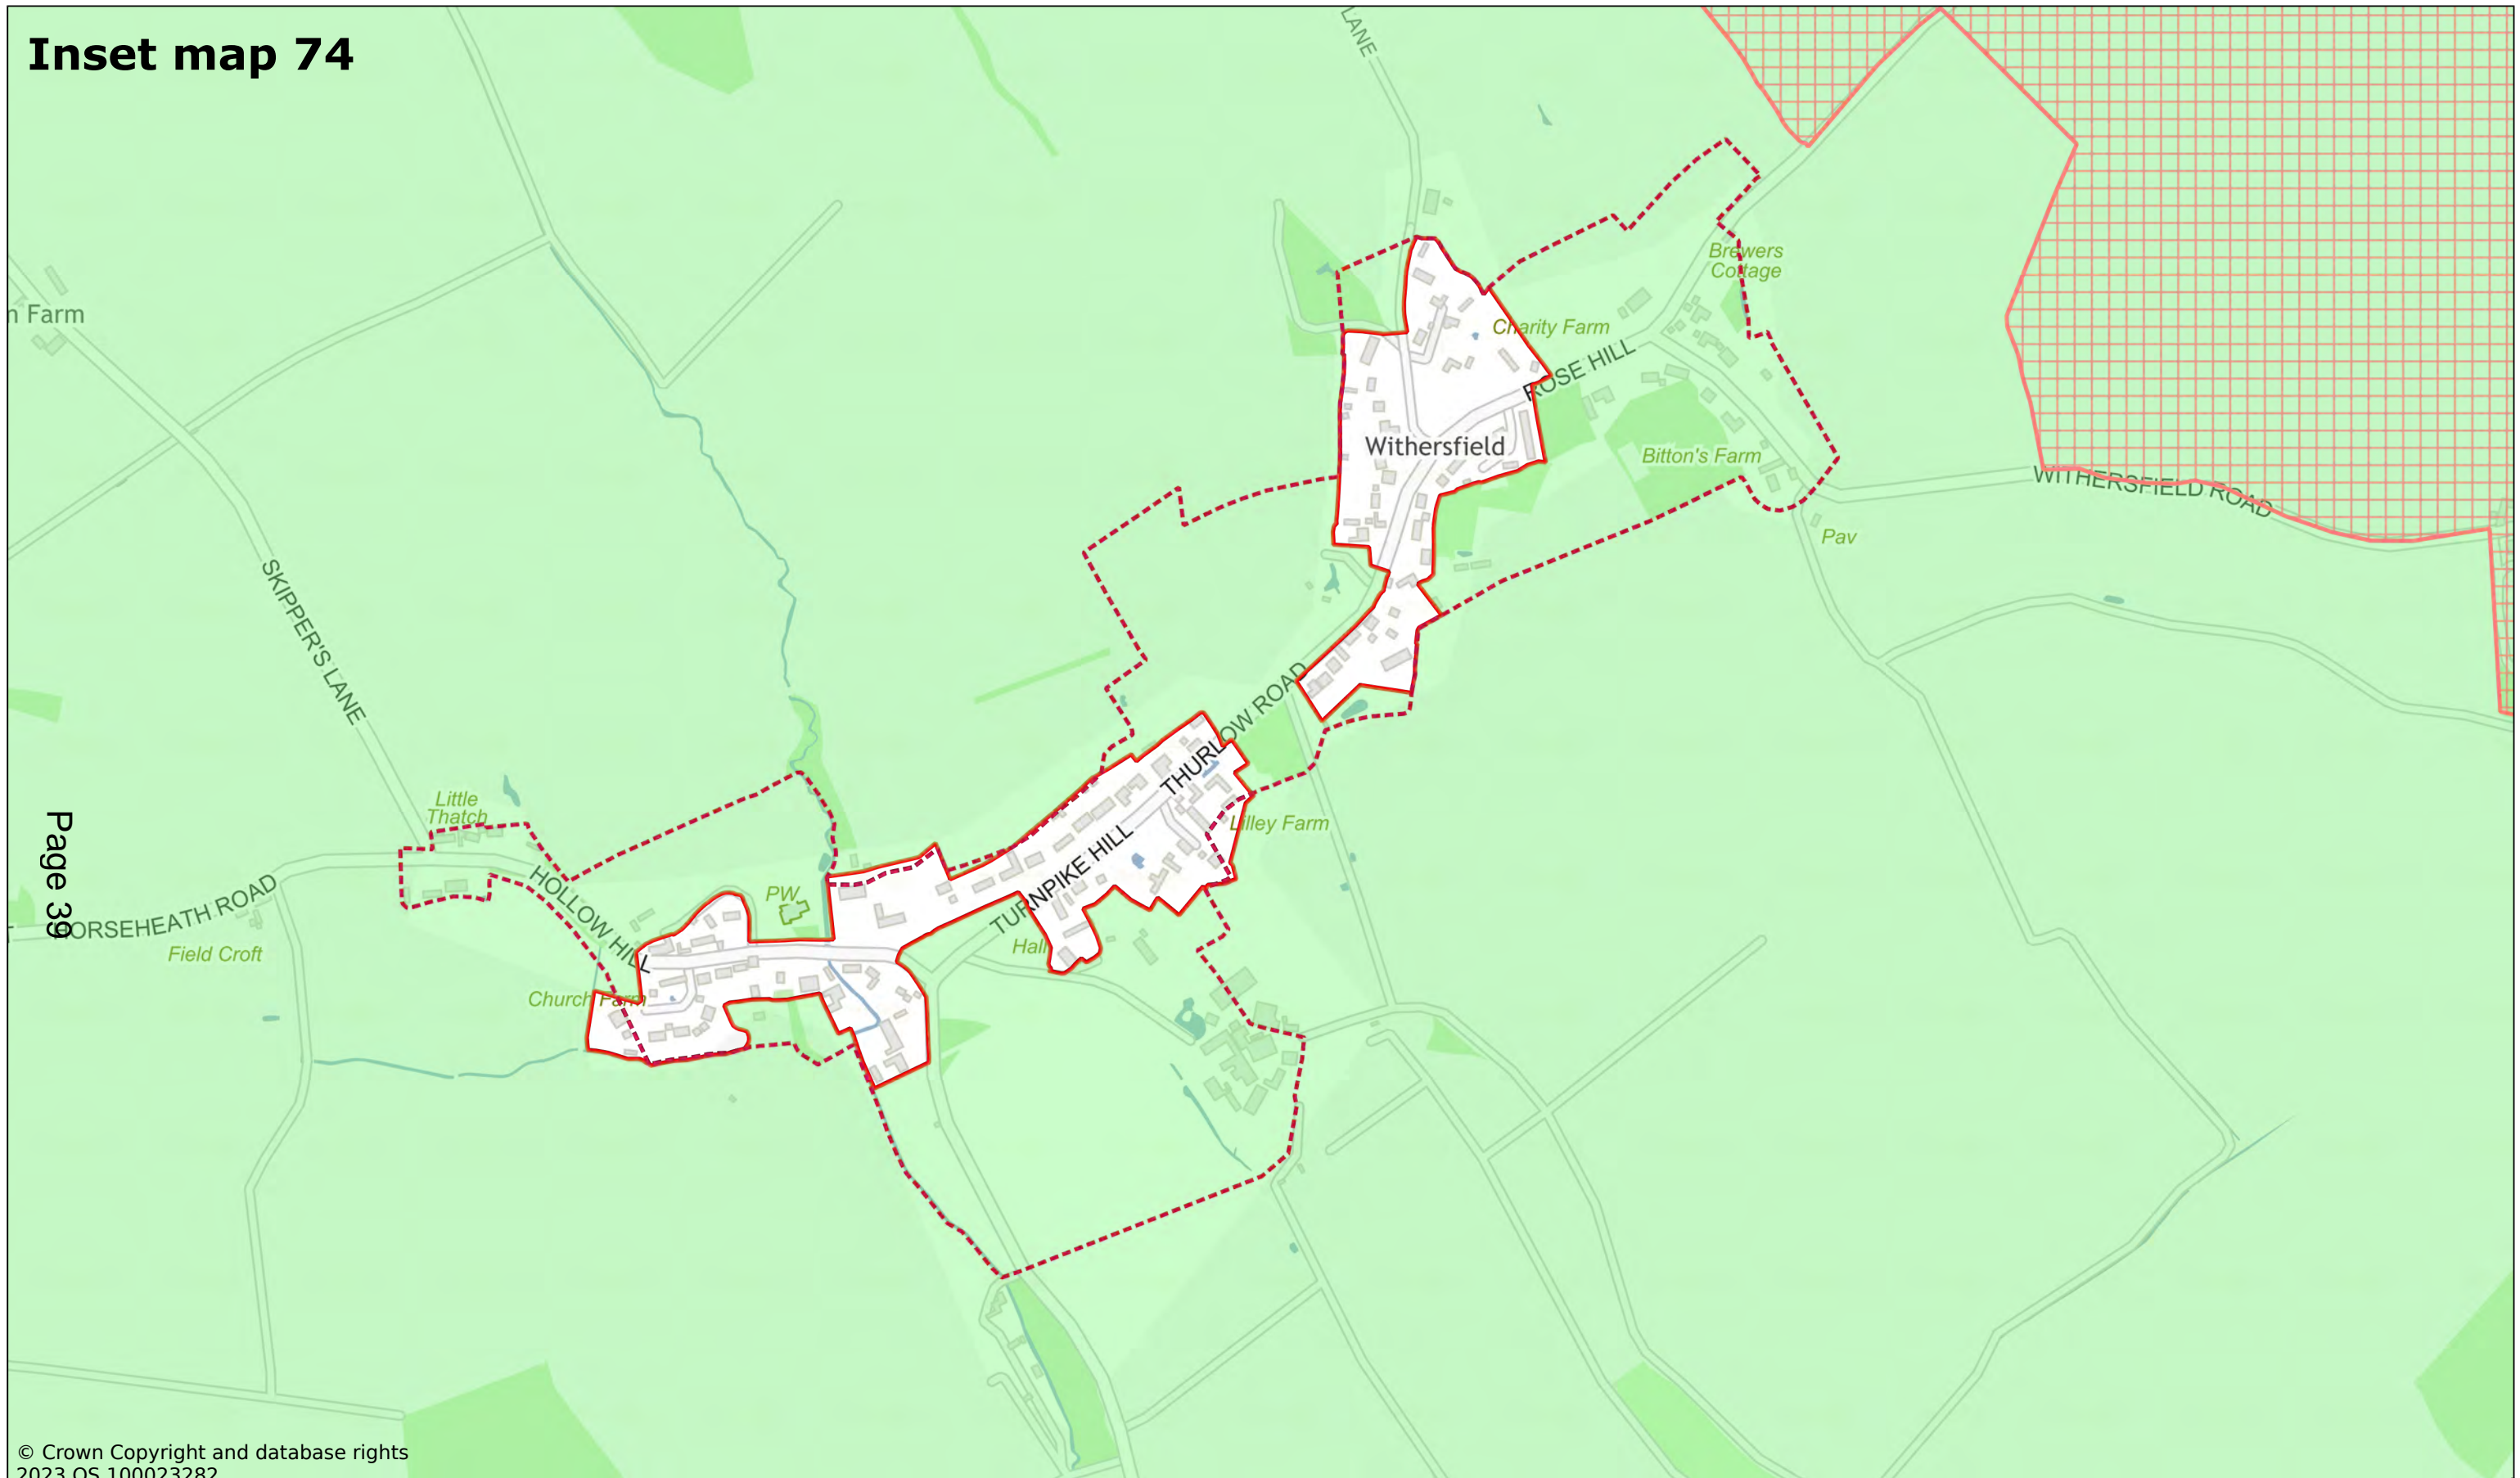

Page 39

© Crown Copyright and database rights
2023 OS 100023282

Withersfield

Scale: 1:6000


Printed on 2023-11-23 12:22:45
by kcooper@SEBC_DOMAIN

© Crown Copyright and database rights 2023 OS 100023282.




West Suffolk House
Western Way
Bury St Edmunds
IP33 3YU
01284 763233
www.westsuffolk.gov.uk

Inset map 75

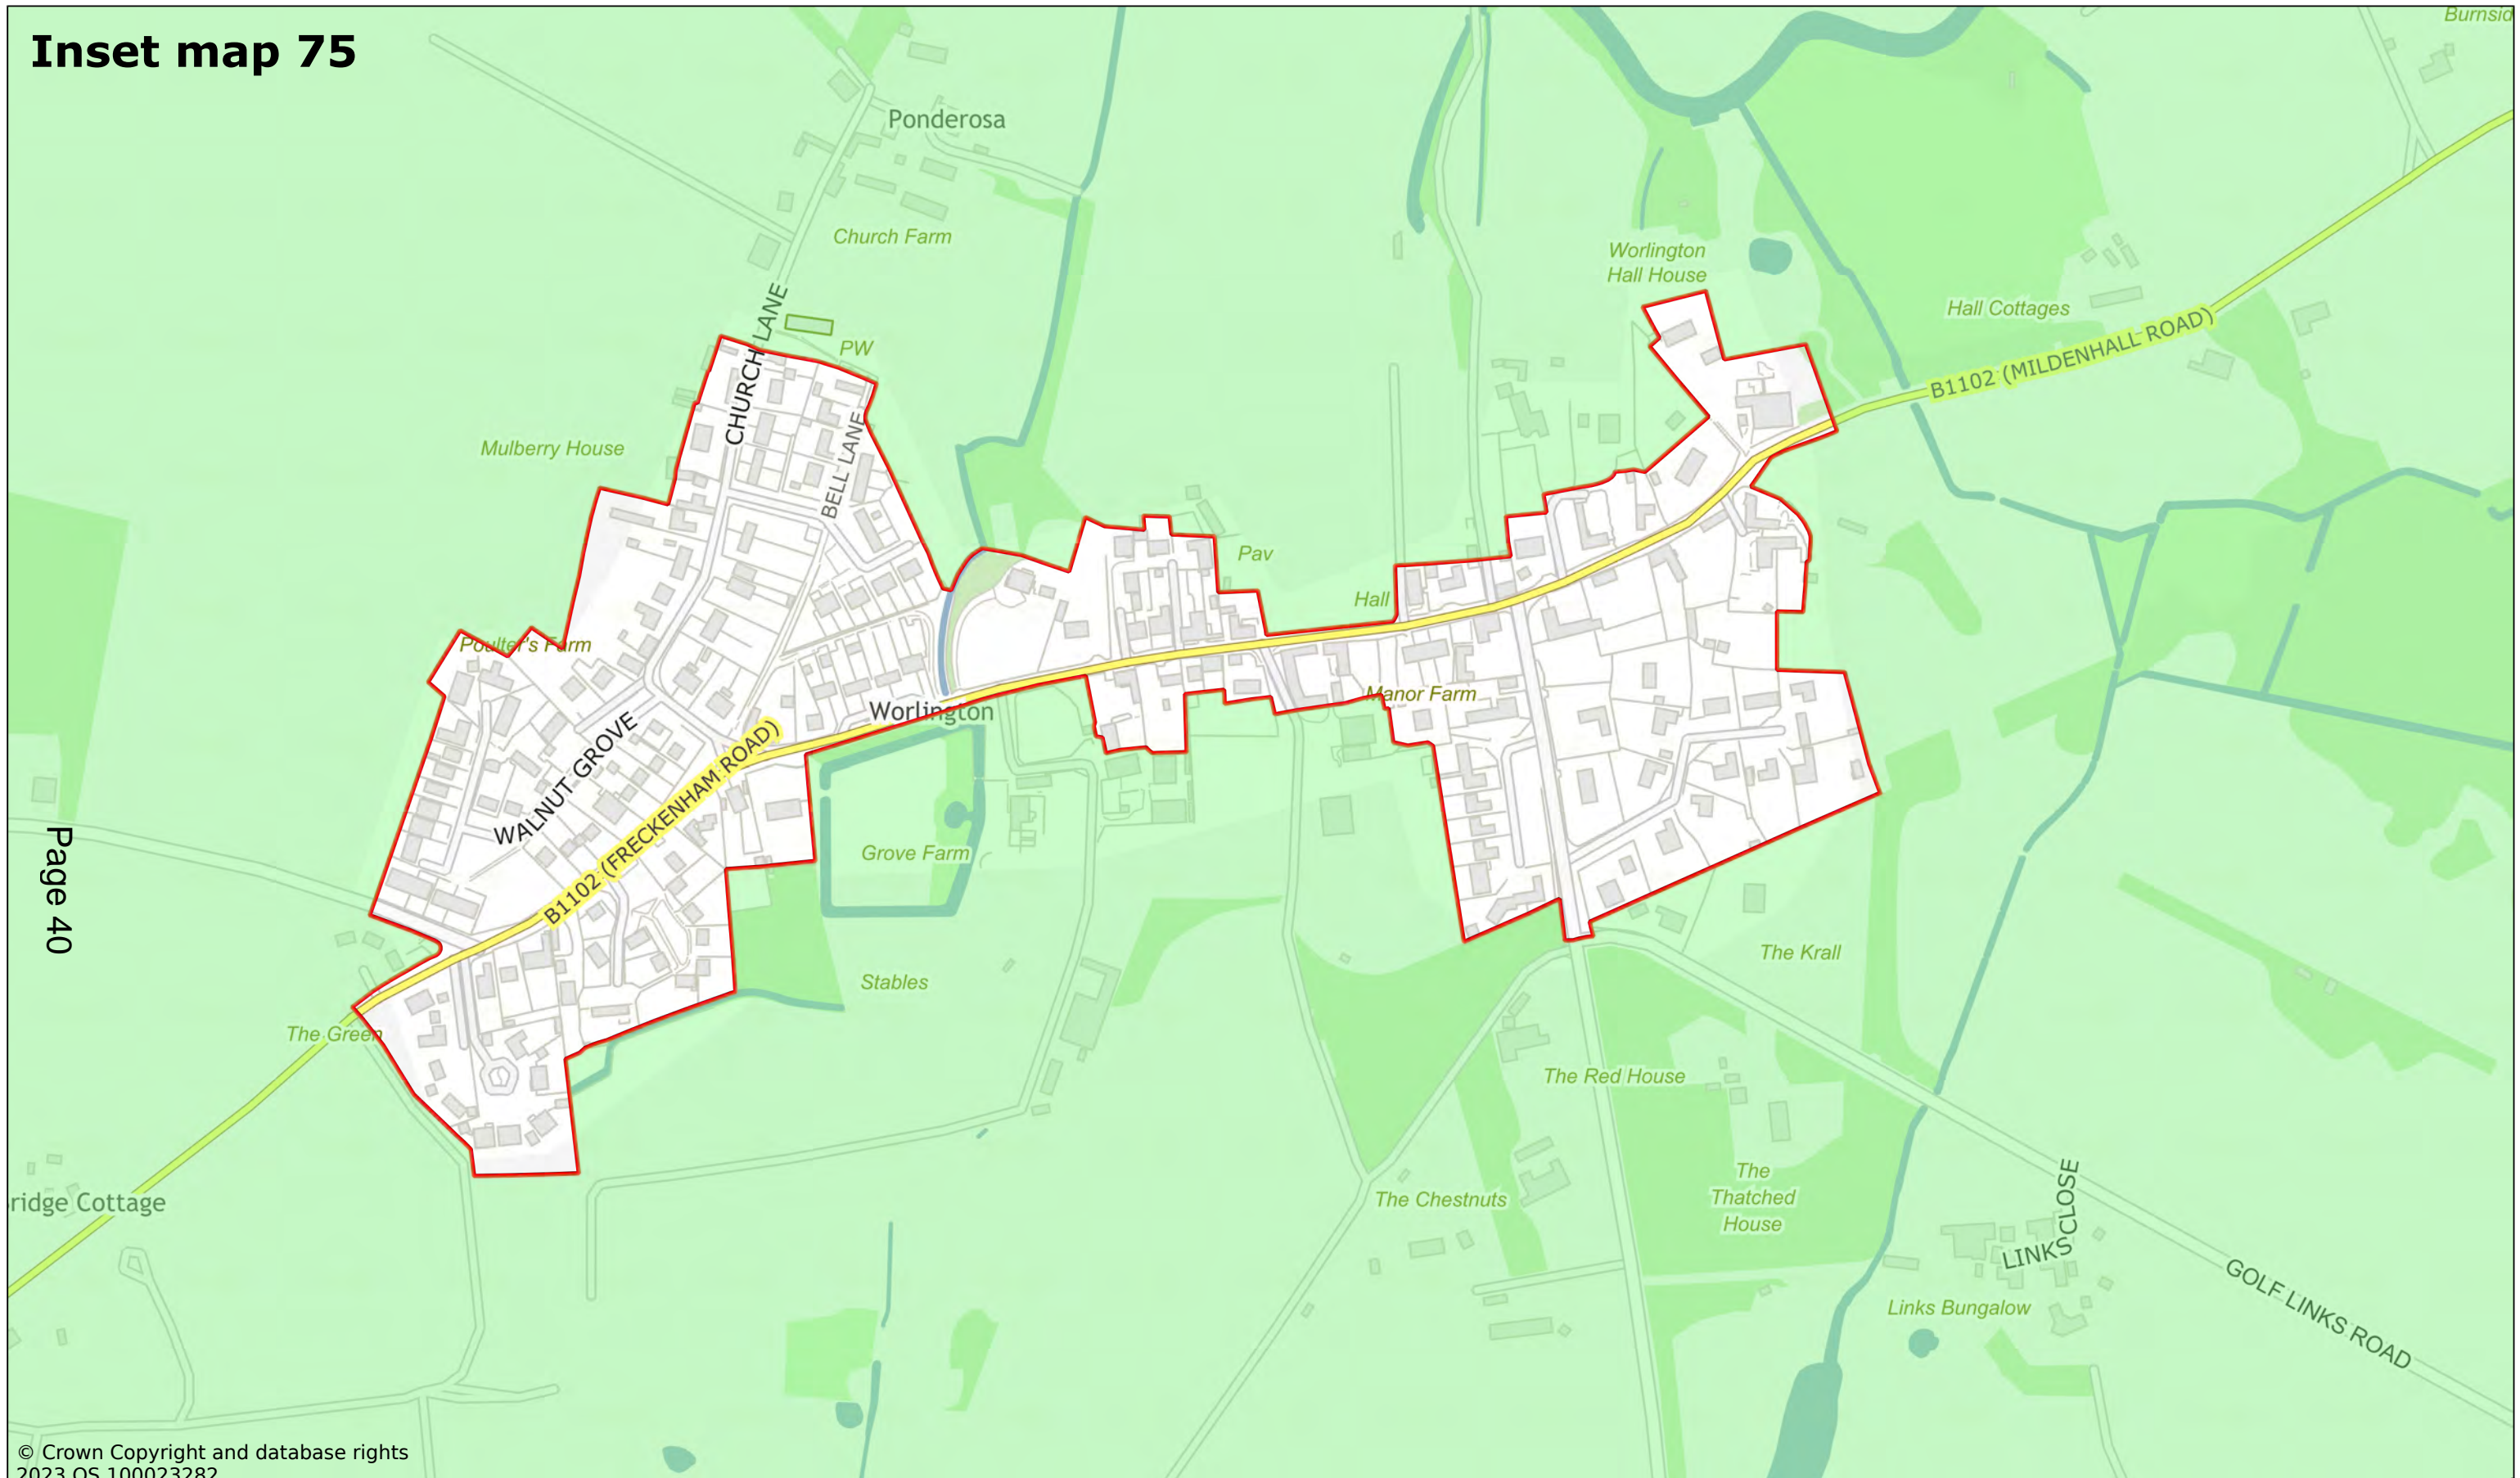

Page 40

© Crown Copyright and database rights 2023 OS 100023282

Worlington

Scale: 1:4000

Printed on 2023-11-23 12:29:50

by kcooper@SEBC_DOMAIN

© Crown Copyright and database rights 2023 OS 100023282.



West Suffolk House
Western Way
Bury St Edmunds
IP33 3YU
01284 763233
www.westsuffolk.gov.uk