




BLOCK PLAN
EXISTING

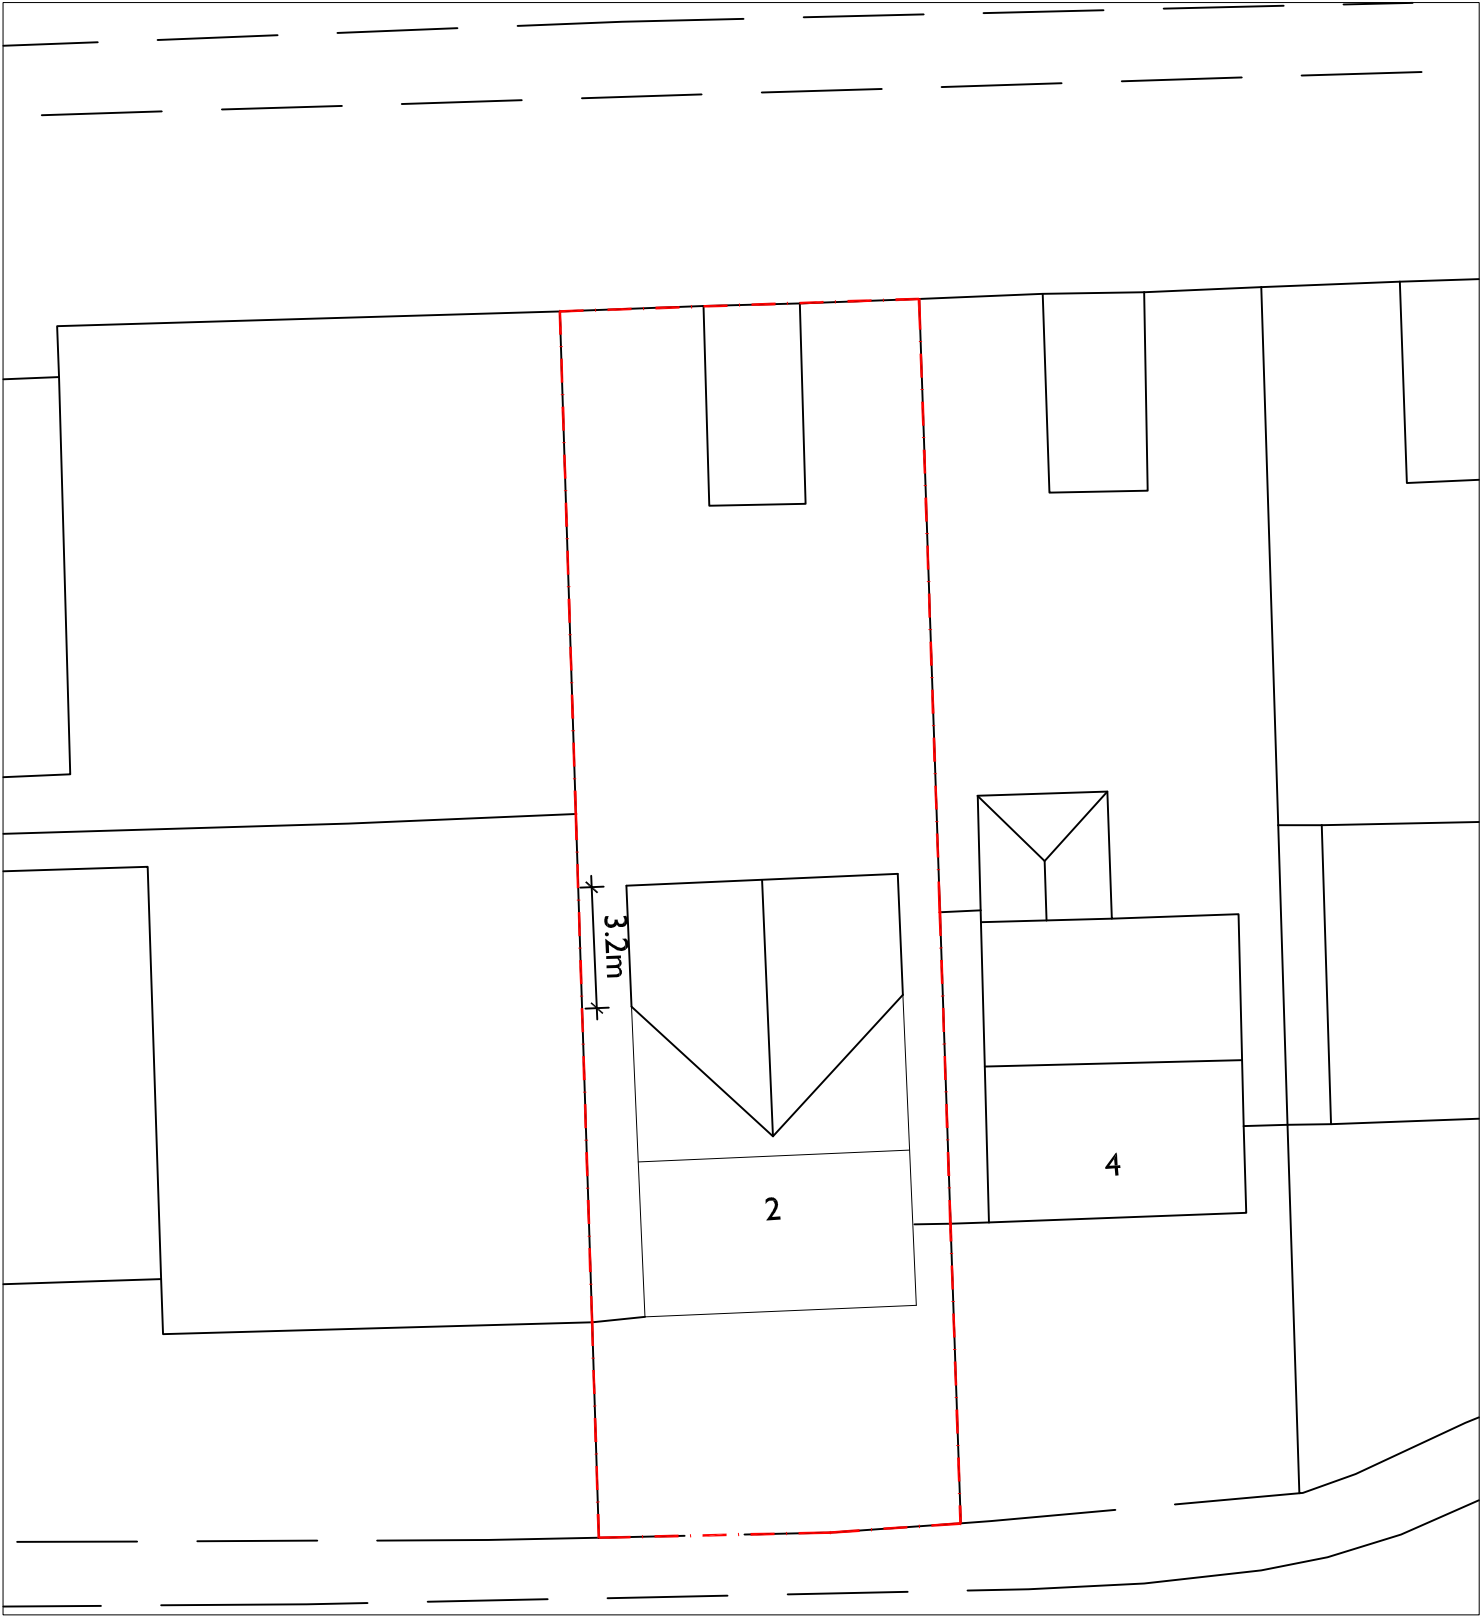

BLOCK PLAN
PROPOSED

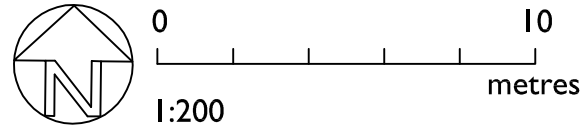

Ref.	Date	Revision
------	------	----------

Do not scale from this drawing. All measurements to be checked on site. Any discrepancies, contact the issuer.			
	Lara Turner Architectural Services		Rose Cottage High Street Rattlesden Bury St Edmunds Suffolk IP30 0RA
	Lara Turner Architectural Services © tel: 01449 737428 e-mail: enquiries@ltarchitectural.co.uk		
DETAIL: BLOCK PLAN EXISTING & PROPOSED		PROJECT: REAR EXTENSION - 2 CROFT RISE, BURY ST. EDMUNDS IP33 2PY	
Scale: 1:200@A3	Date: August 2015	JOB No. CRLI1915	DRG No. 02