



PLAN PROPOSED

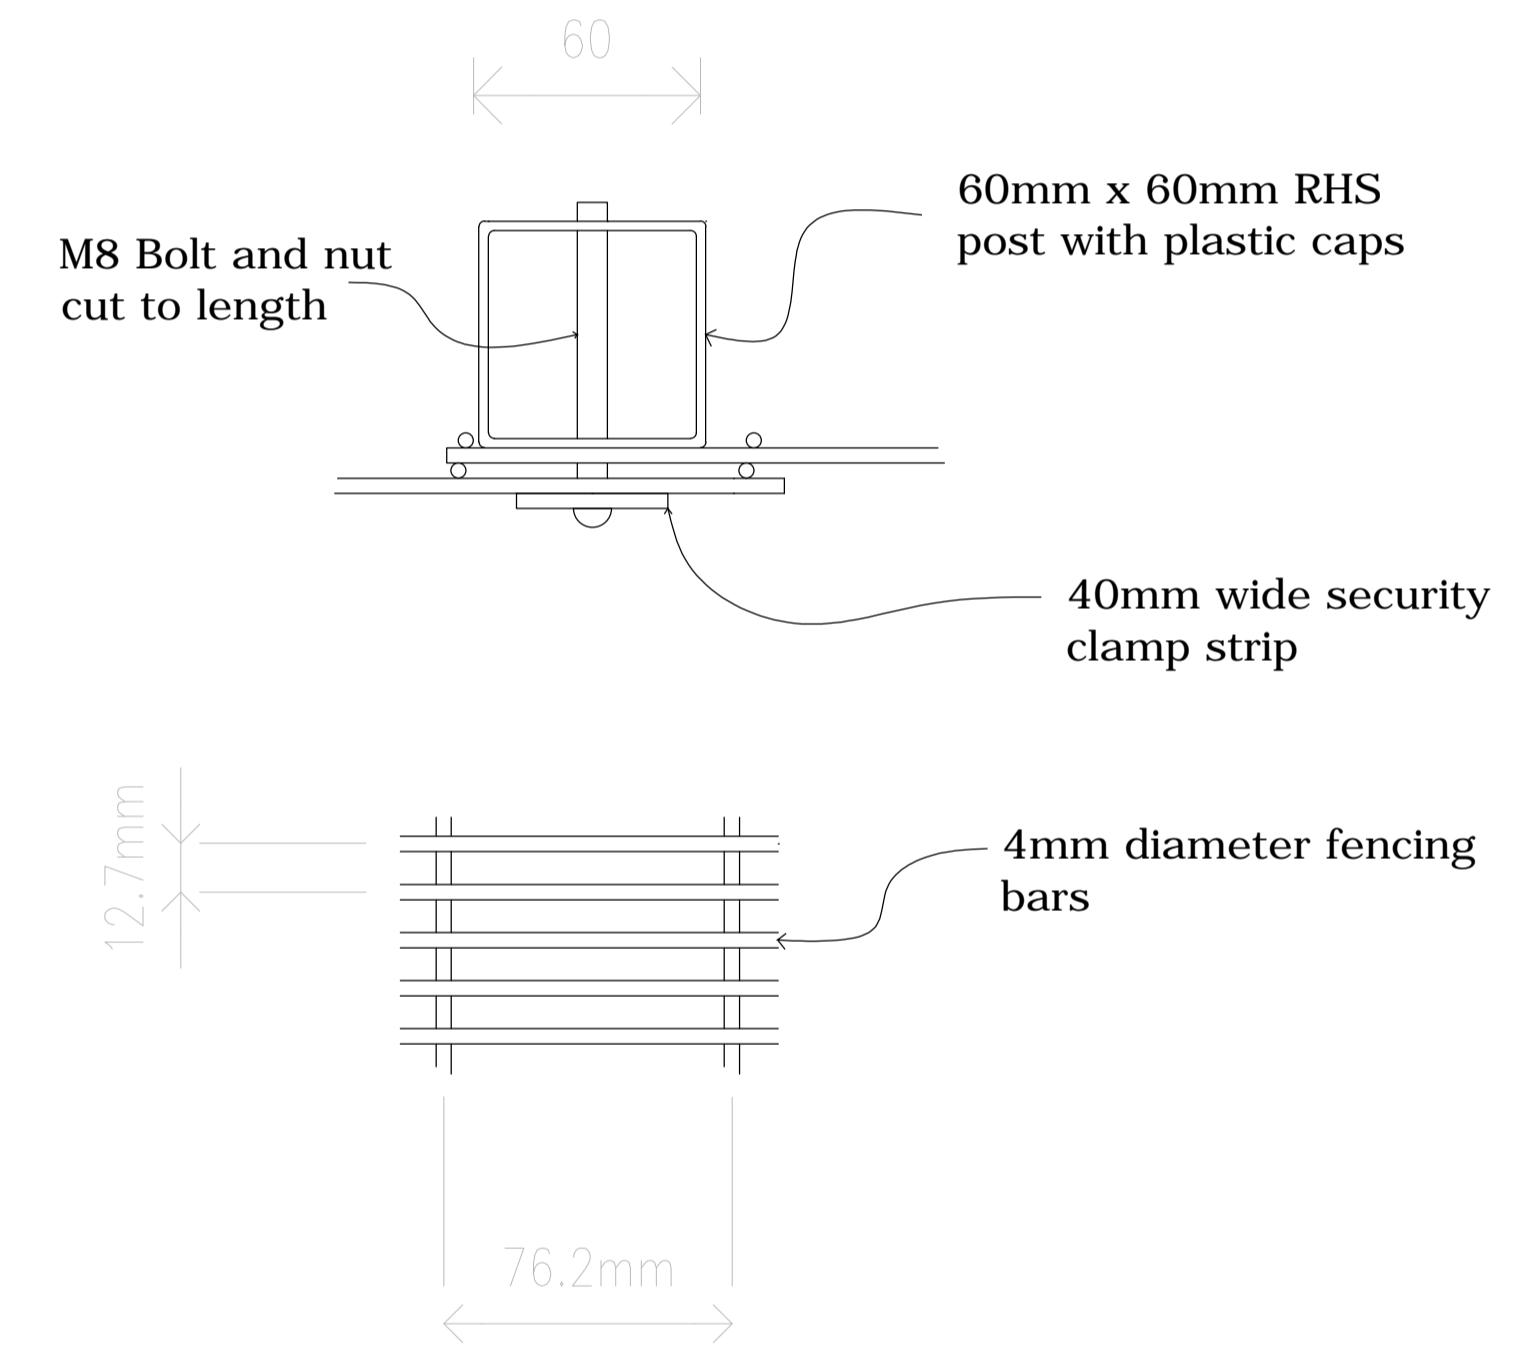

FENCING SECTIONS AND DETAILS

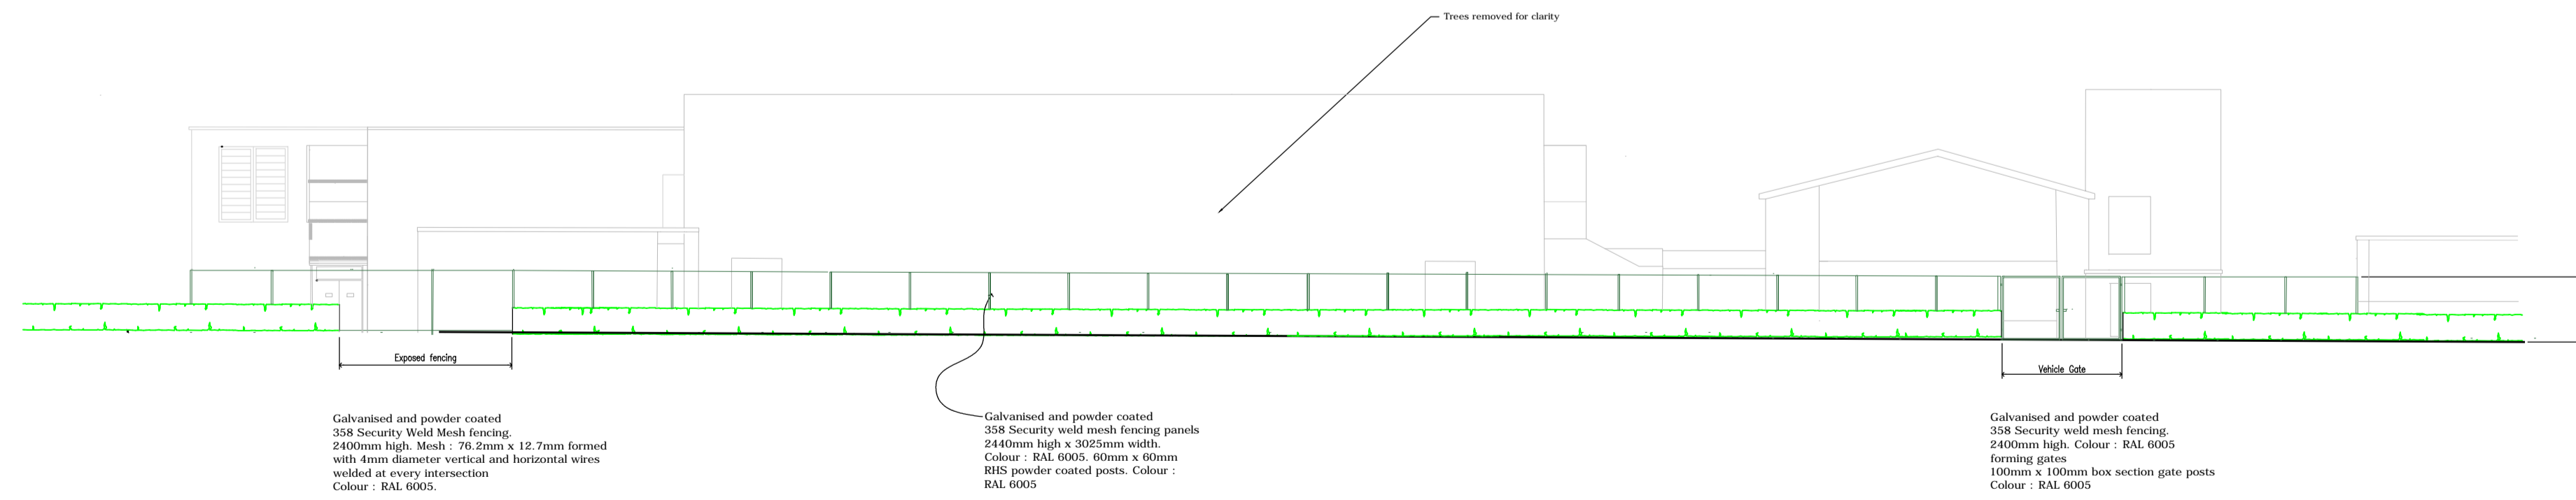

ELEVATION FROM ST FABIAN'S CLOSE - PROPOSED

Forest Heath • St Edmundsbury		
West Suffolk working together		
WEST SUFFOLK PROPERTY SERVICES		
Head of Service:	Mark Walsh	
West Suffolk House	Tel: 01284 763233	
Western Way,	Fax: 01284 757386	
Bury St. Edmunds	E-Mail: property.services@suffolk.gov.uk	
Suffolk IP33 3YU	@westsuffolk.gov.uk	
Project: Newmarket Leisure Centre		
Title: Plan and elevation - Proposed		
Scale: 1 : 200	Drawing Size: A1	
Date: April 2016	Drawn By: OL	Appr By:
File No.: 02	Drawing No.:	Revision: