


Main Waste - 2 x 660L and 1 x 330L

Recycling - 2 x 660L and 1 x 330L

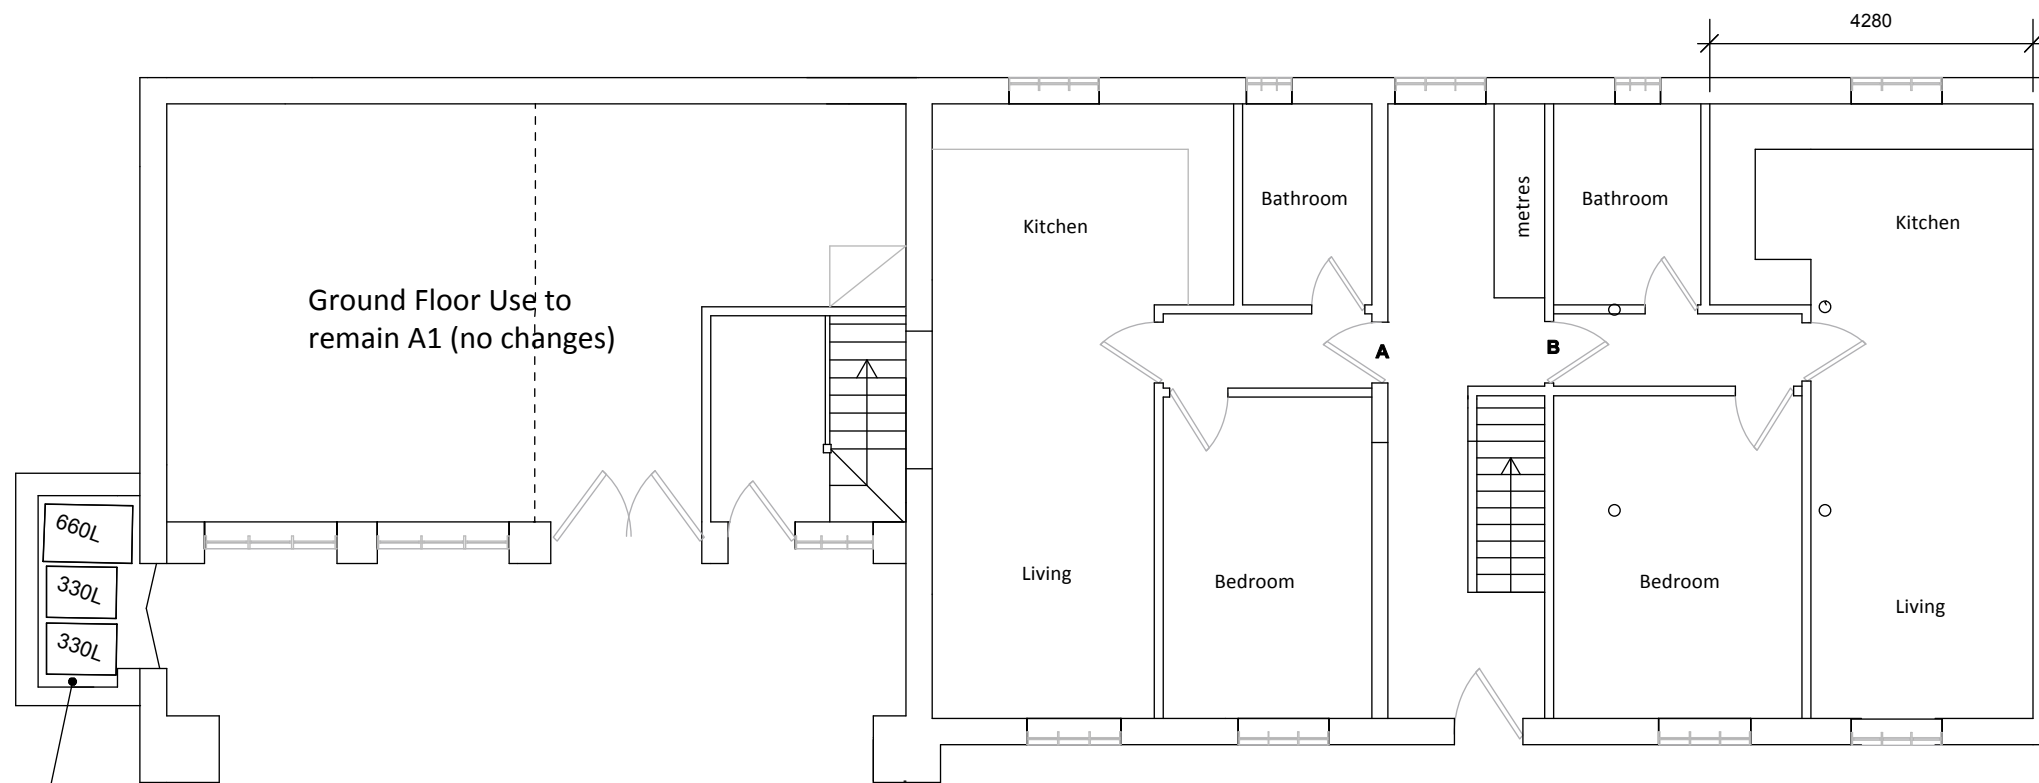

Option 2 shows existing W/C area used to store half of the refuse.

○ Proposed Ground
Scale: 1:100

Show Name Clare Antiques_Refuse_Option2		
Reference CA_Refuse A	Drawn By RM	Date 26/07/2016
CAD File Name		