





OS Plan
1:500

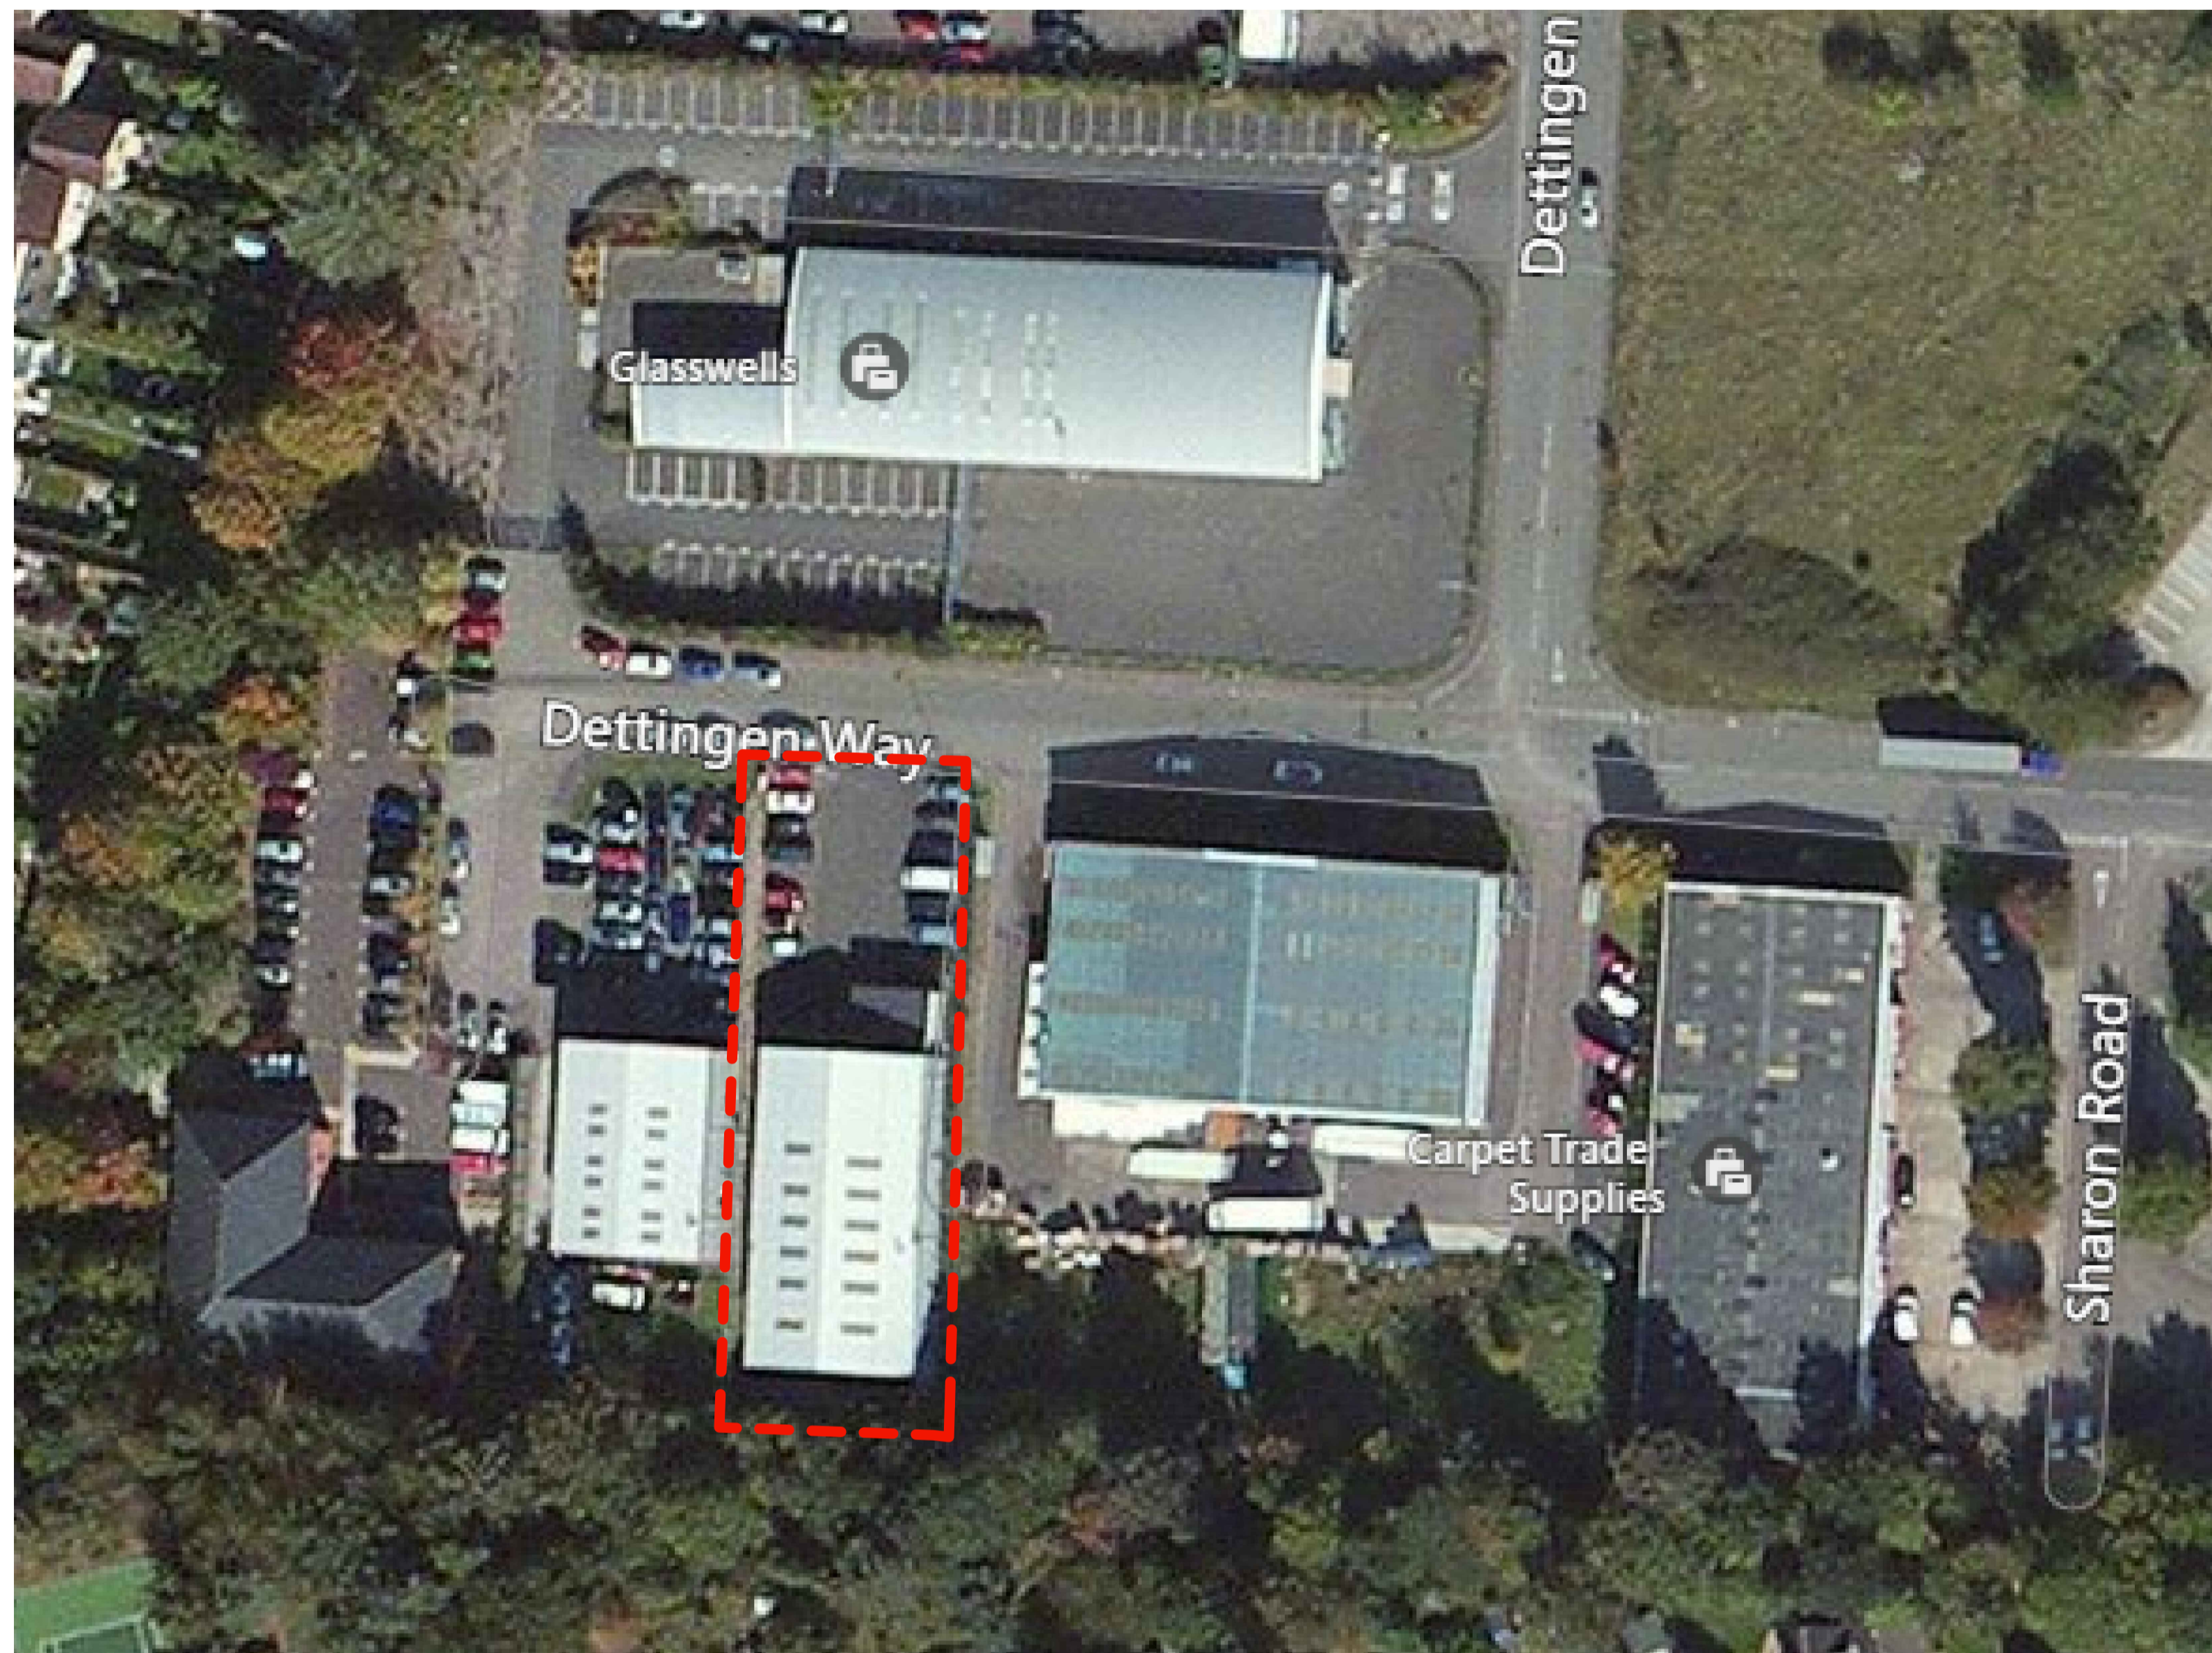


Aerial View
1:500

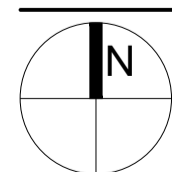

REV	DATE	CHK	AMENDMENTS
P00	22.06.2016	SAJ	ISSUED FOR PLANNING

REF	HEALTH AND SAFETY INFORMATION - CONSTRUCTION RISKS
XXX	

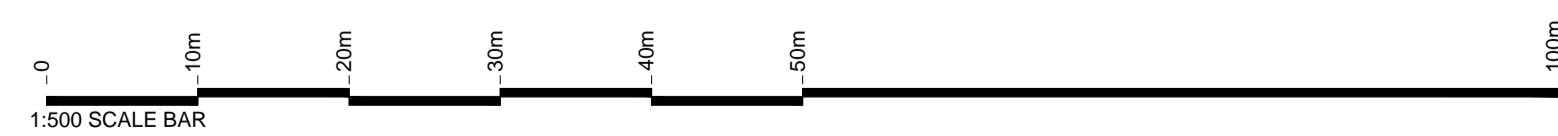

Feilden+Mawson

21-27 Lamb's Conduit Street London WC1N 3NL tel: 020 7841 1980
 1 Ferry Road Norwich NR1 1SU tel: 01603 626271
 50 St Andrews Street Cambridge CB2 3AH tel: 01223 355667
 email: info@feildenandmawson.com www.feildenandmawson.com

CLIENT
GATEHOUSE

JOB
UPDATE AND REORDERING OF
INTERNAL ARRANGEMENTS

DRAWING
SITE PLAN

PLANNING			
SCALE	PAPER	A1	DATE
1:50			JUNE 2016
JOB	DWG	REV	
CSR 0001		006	P00

DO NOT SCALE FROM THIS DRAWING ALL DIMENSIONS TO BE CONFIRMED ON SITE BY THE CONTRACTOR PRIOR TO CONSTRUCTION

\\ffm\res\Cambridge\Jobs\8347 Gatehouse\K-Drawings\02-CAD\01-design\01-plan\OS.dwg\006\150 full bleed A1 (594.00 x 841.00 MM)\Chris Bullock\6/22/2016 10:54 AM

© COPYRIGHT FEILDEN+MAWSON LLP