


Existing Site Layout Plan 1:200

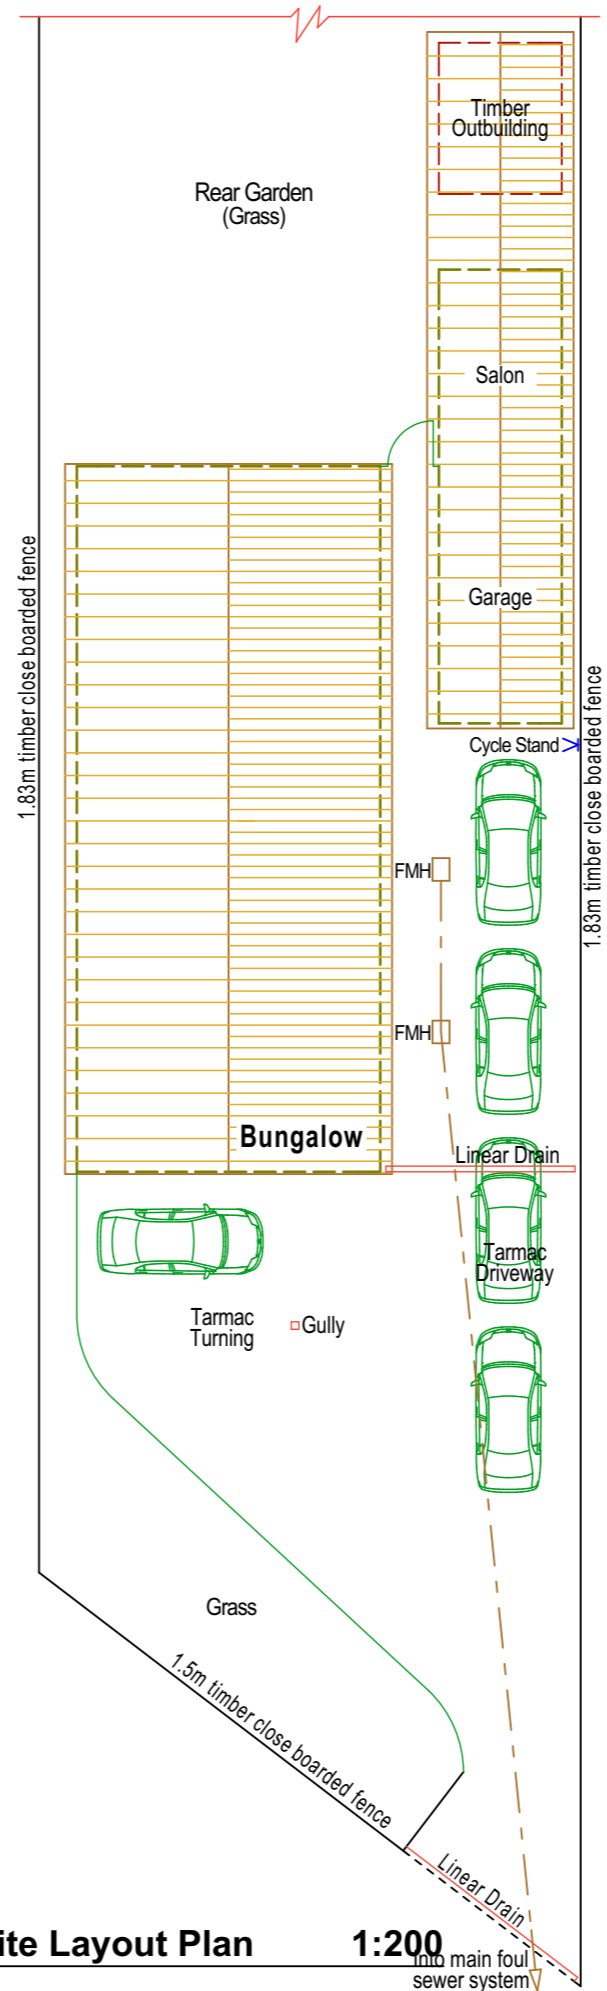

Proposed Site Layout Plan 1:200

Rev.B / 18.08.16 / krw
 Proposed plan amended to include:
 - Vehicular turning area.
 - Surface water driveway drainage.
 - Cycle stand.
 - Cars indicated.

Rev.A / 02.06.16 / krw
 Foul drainage added.

This drawing and information within it is the sole property of ShanRye Architectural and Surveying Services and must not be used for reproduction. Please do not scale this drawing. Scales are for guidance only and given dimensions must be used.

Architectural and Surveying Services



Kevin Watts BSc.
 Building Surveyor and Architectural Technician
 24 Sandgalls Drive, Lakenheath, Suffolk. IP27 9EG.
 Tel: 01842 862445. Mobile: 07876 310614.
 kevin@shanrye.co.uk www.shanrye.co.uk

A friendly, professional service at a very competitive price.

Client
Mr.J.Button

Site
Weston, Milburn Drove, Moulton.

Project
Proposed Outbuilding Extension and Change of Use

Drawing
Site Layout Plans

Drawing Size **A3**

Scale(s) **1:200**

Date **June 2016**

Drawing no. **146/2/02/B**