
Do not scale from this drawing . Use only figured dimensions. Any discrepancies should be referred to the Architect immediately.

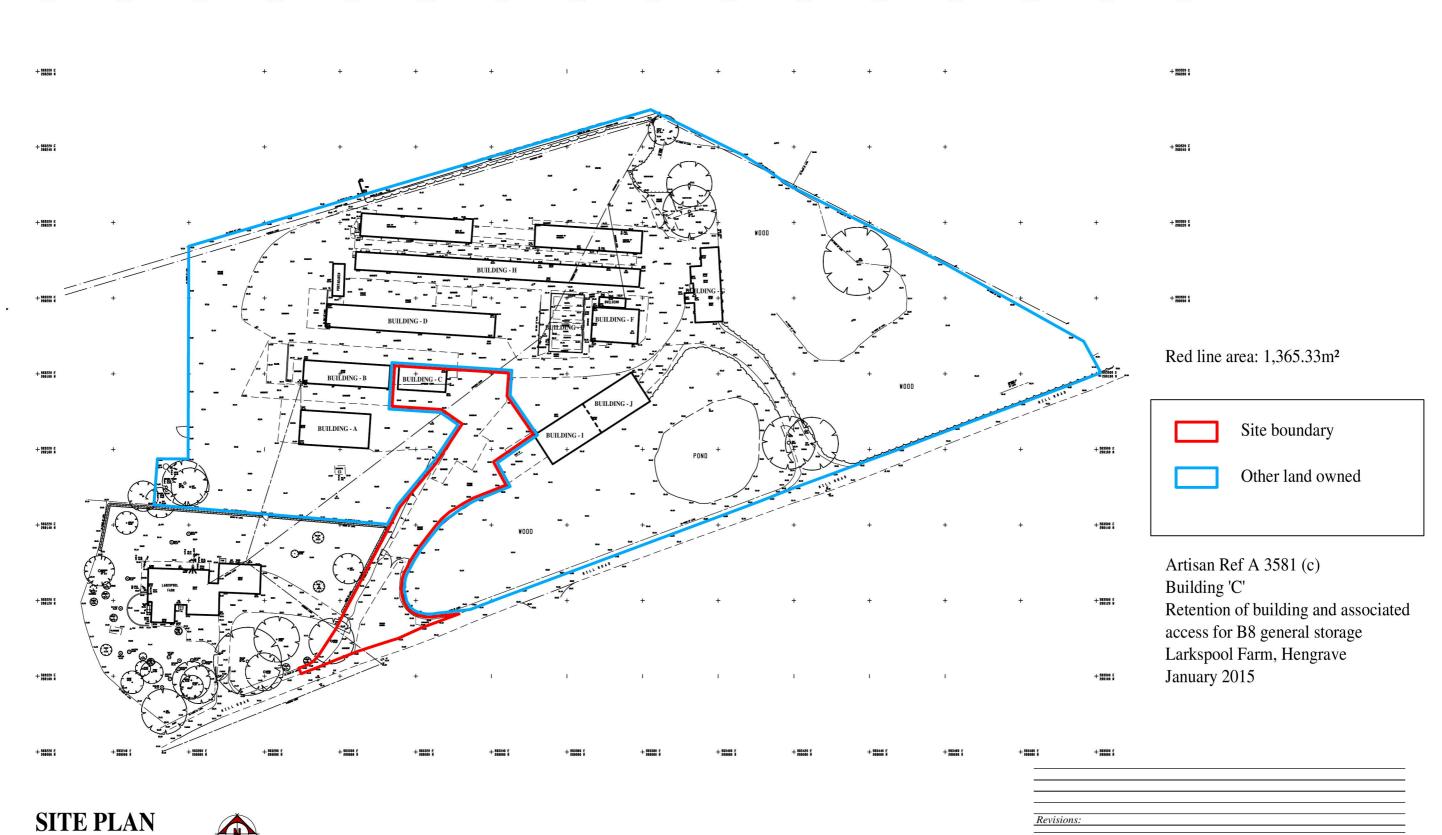



40

50

60

70

80

90

20

30

LARKSPOOL FARM, MILL ROAD, HENGRAVE, IP28 6LP C J Volkert Haulage Ltd. Scale 1:1000, A3 3495-12

Patrick Allen Ltd. 2 Grange Business Centre Tommy Flowers Drive Grange Farm, Kesgrave Ipswich, Suffolk, IP5 2BY Tel: 01473 620660 Fax: 01473 620627

Email: architects@patrickallen.org.uk www.patrickallen.org.uk

© 2014 Patrick Allen Ltd. All rights reserved