



13 JUN 2016

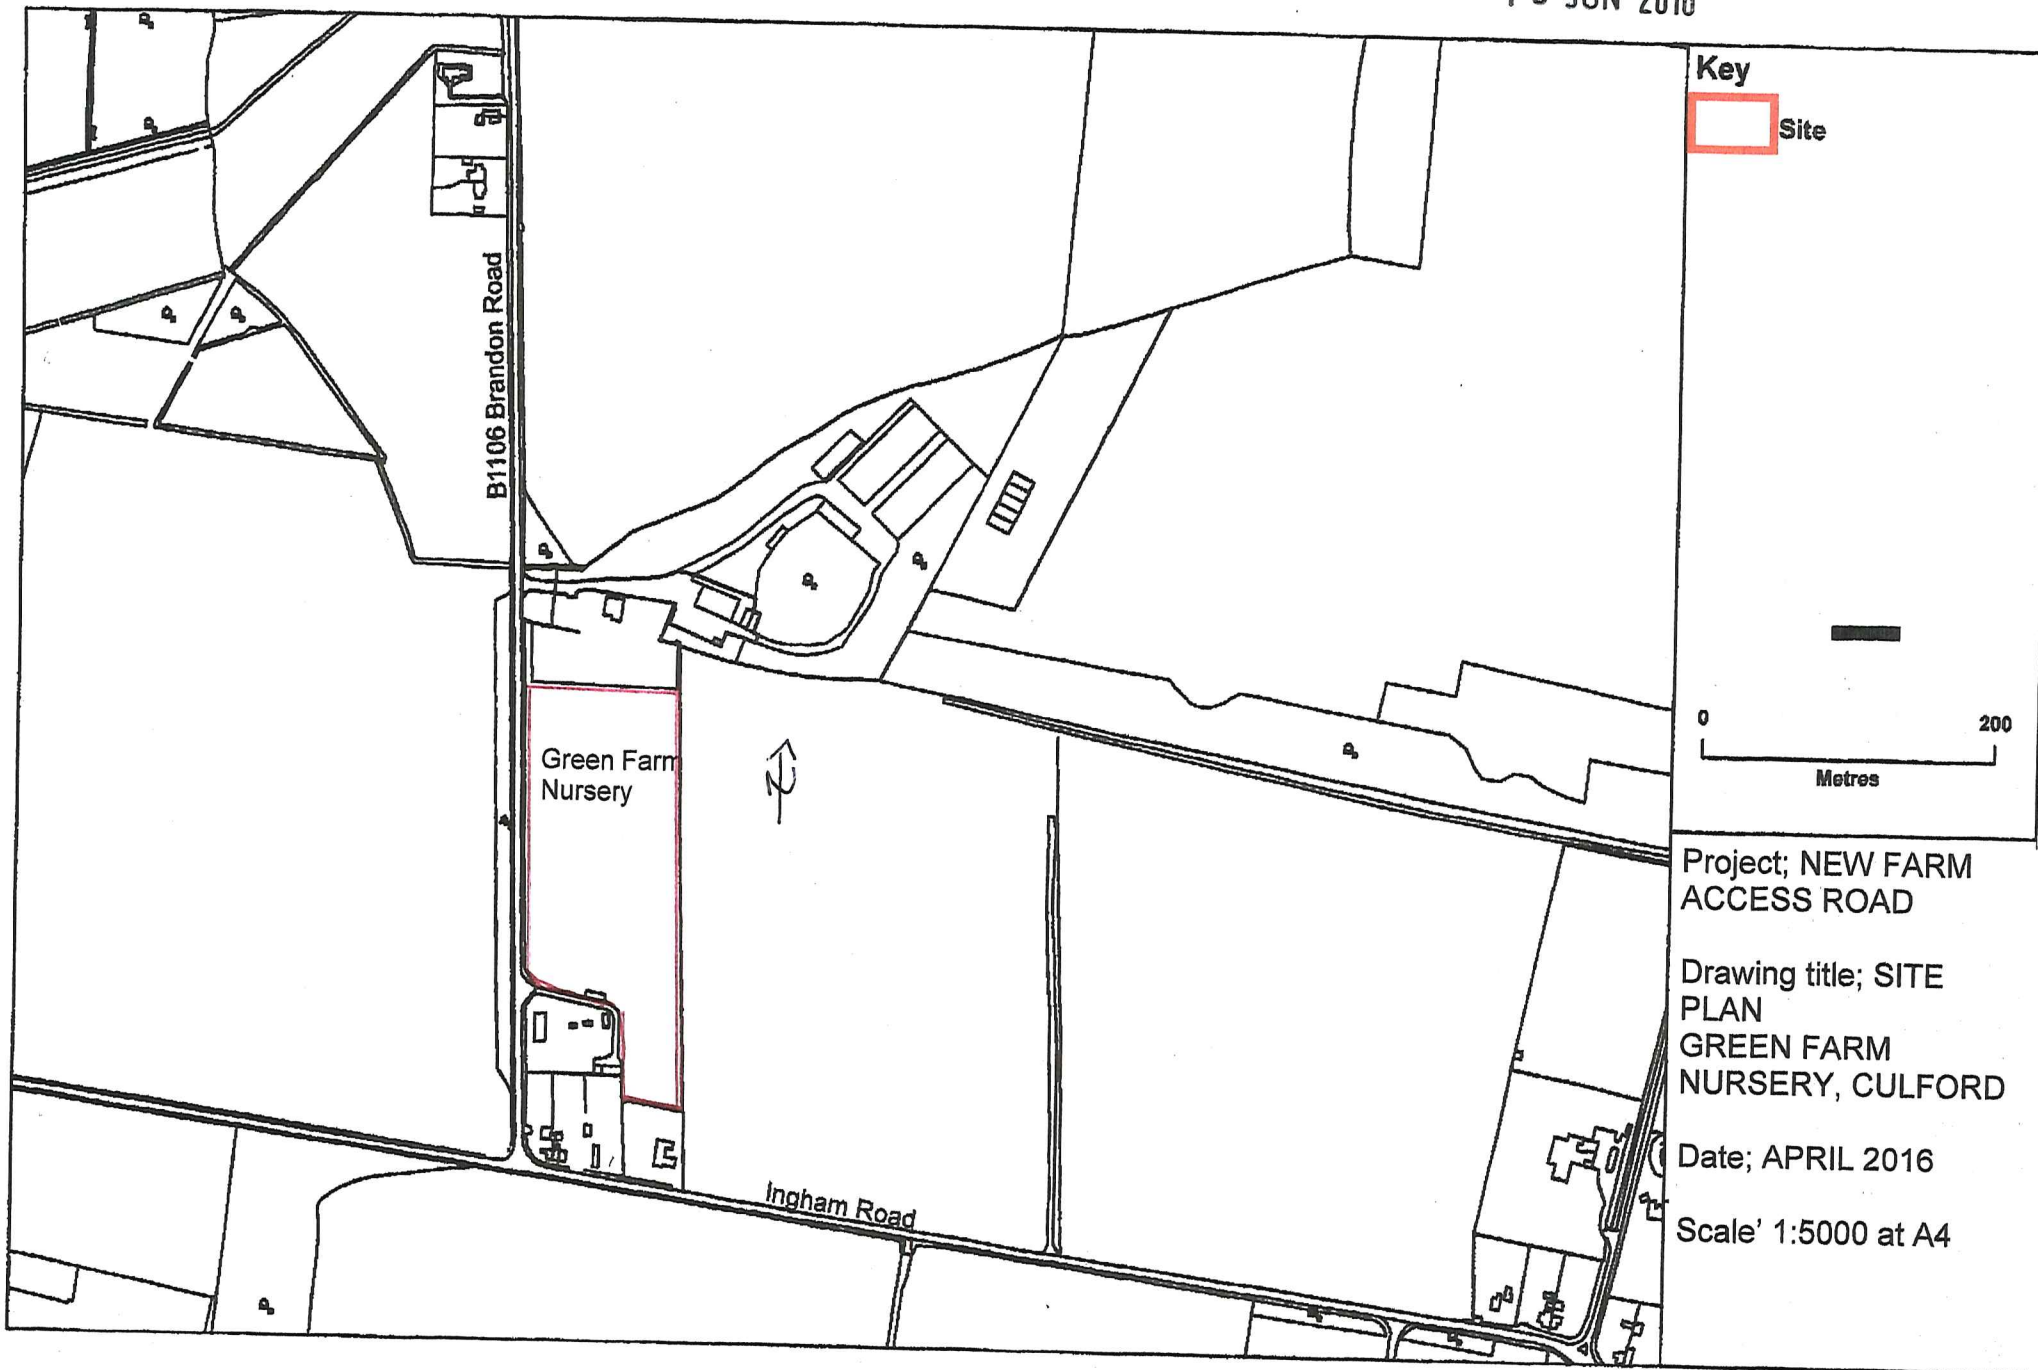

Key
Site

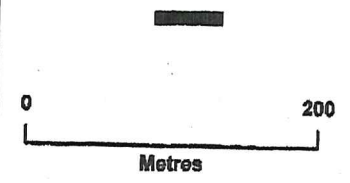

Project; NEW FARM
ACCESS ROAD

Drawing title; SITE
PLAN
GREEN FARM
NURSERY, CULFORD

Date; APRIL 2016

Scale' 1:5000 at A4