



Red line denotes size and location of original application proposals

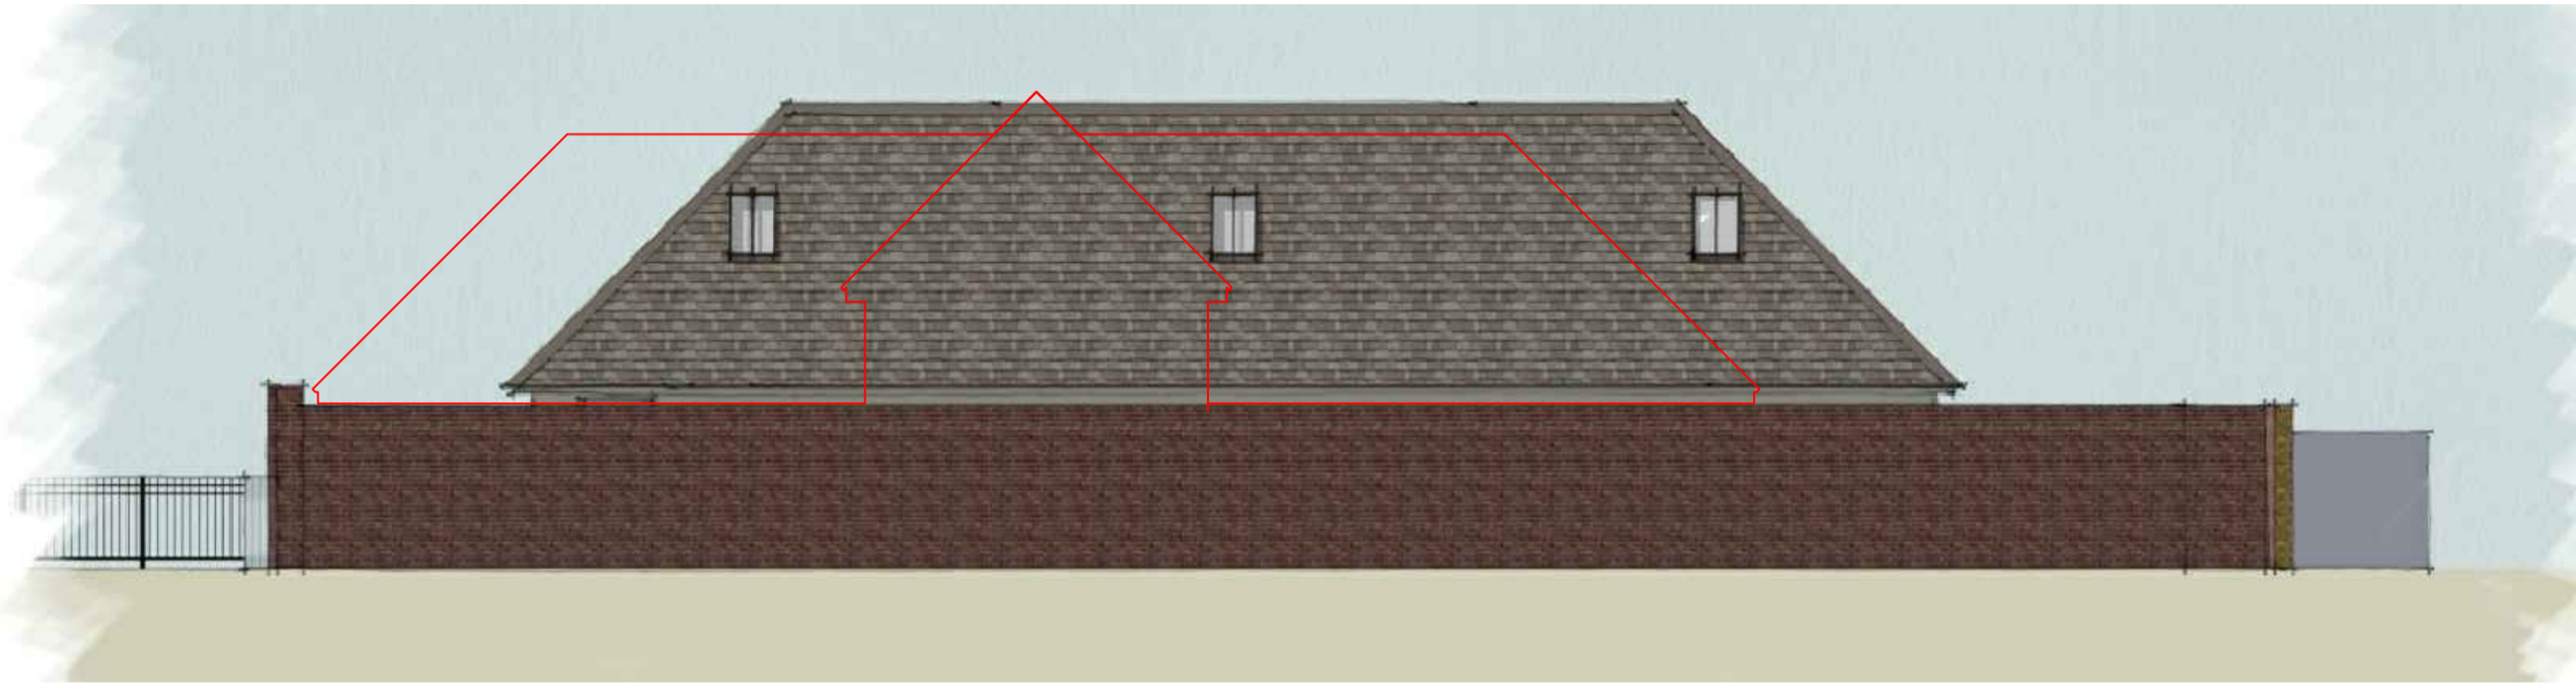


SOUTH EAST elevation
1:100



NORTH WEST elevation
1:100

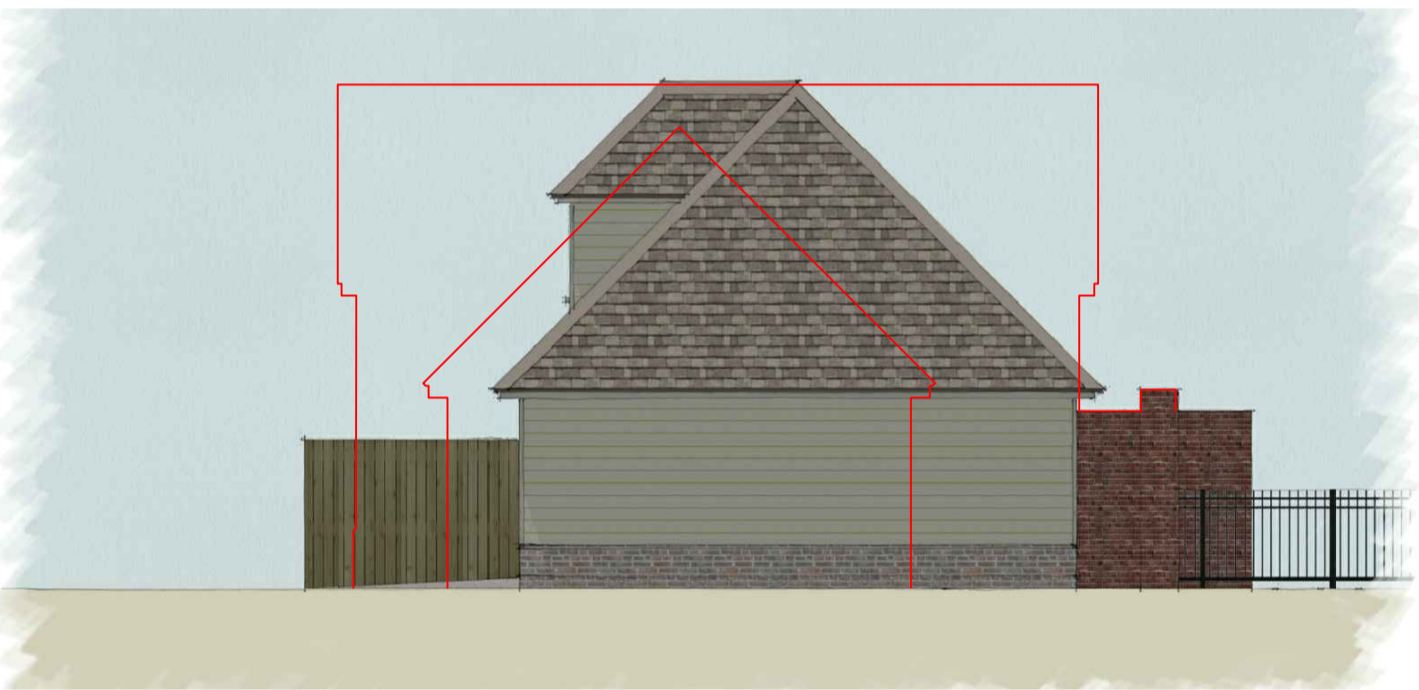

NORTH EAST elevation
1:100

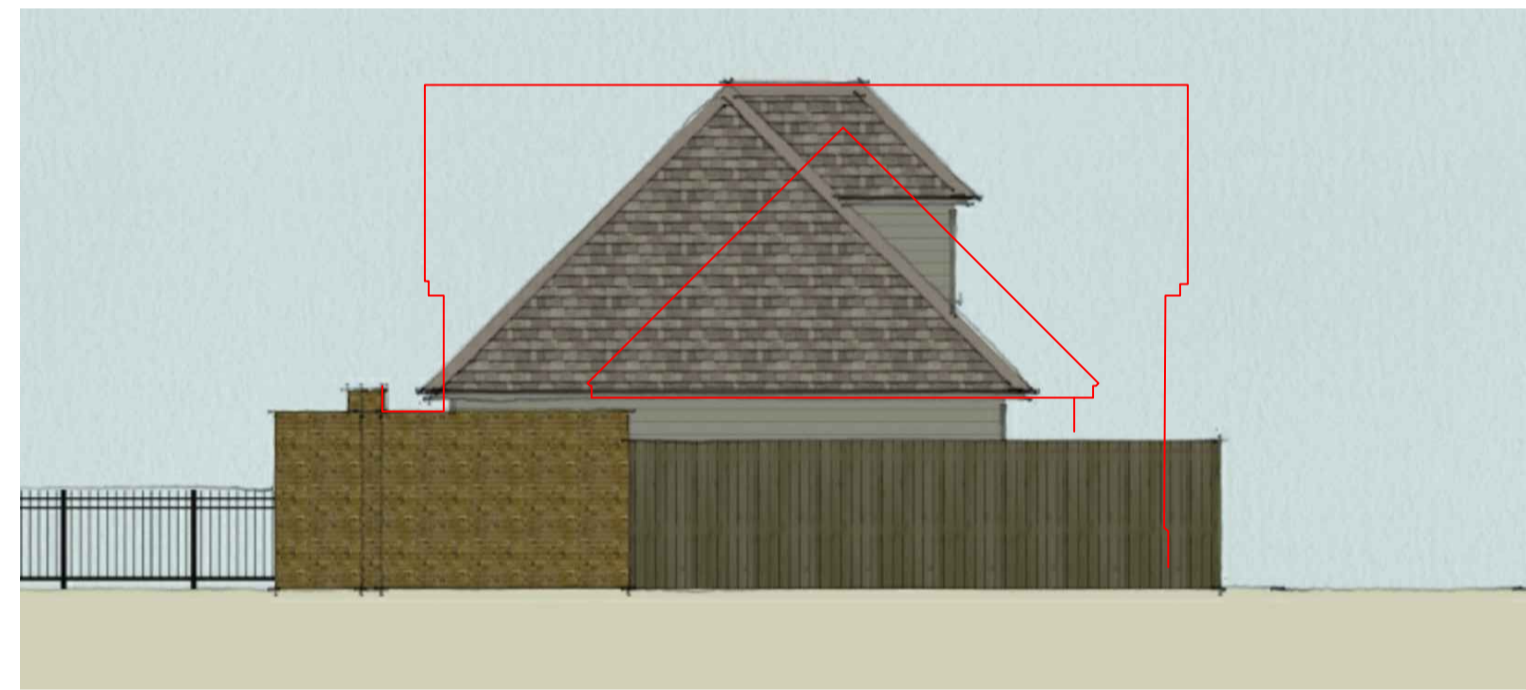


SOUTH WEST elevation
1:100

MATERIALS:

ROOF
Slate to match Flempton House


WALLS
HardieLinea Cladding in Monterey Taupe with
Brick Plinth in second hand bricks to match
Flempton House

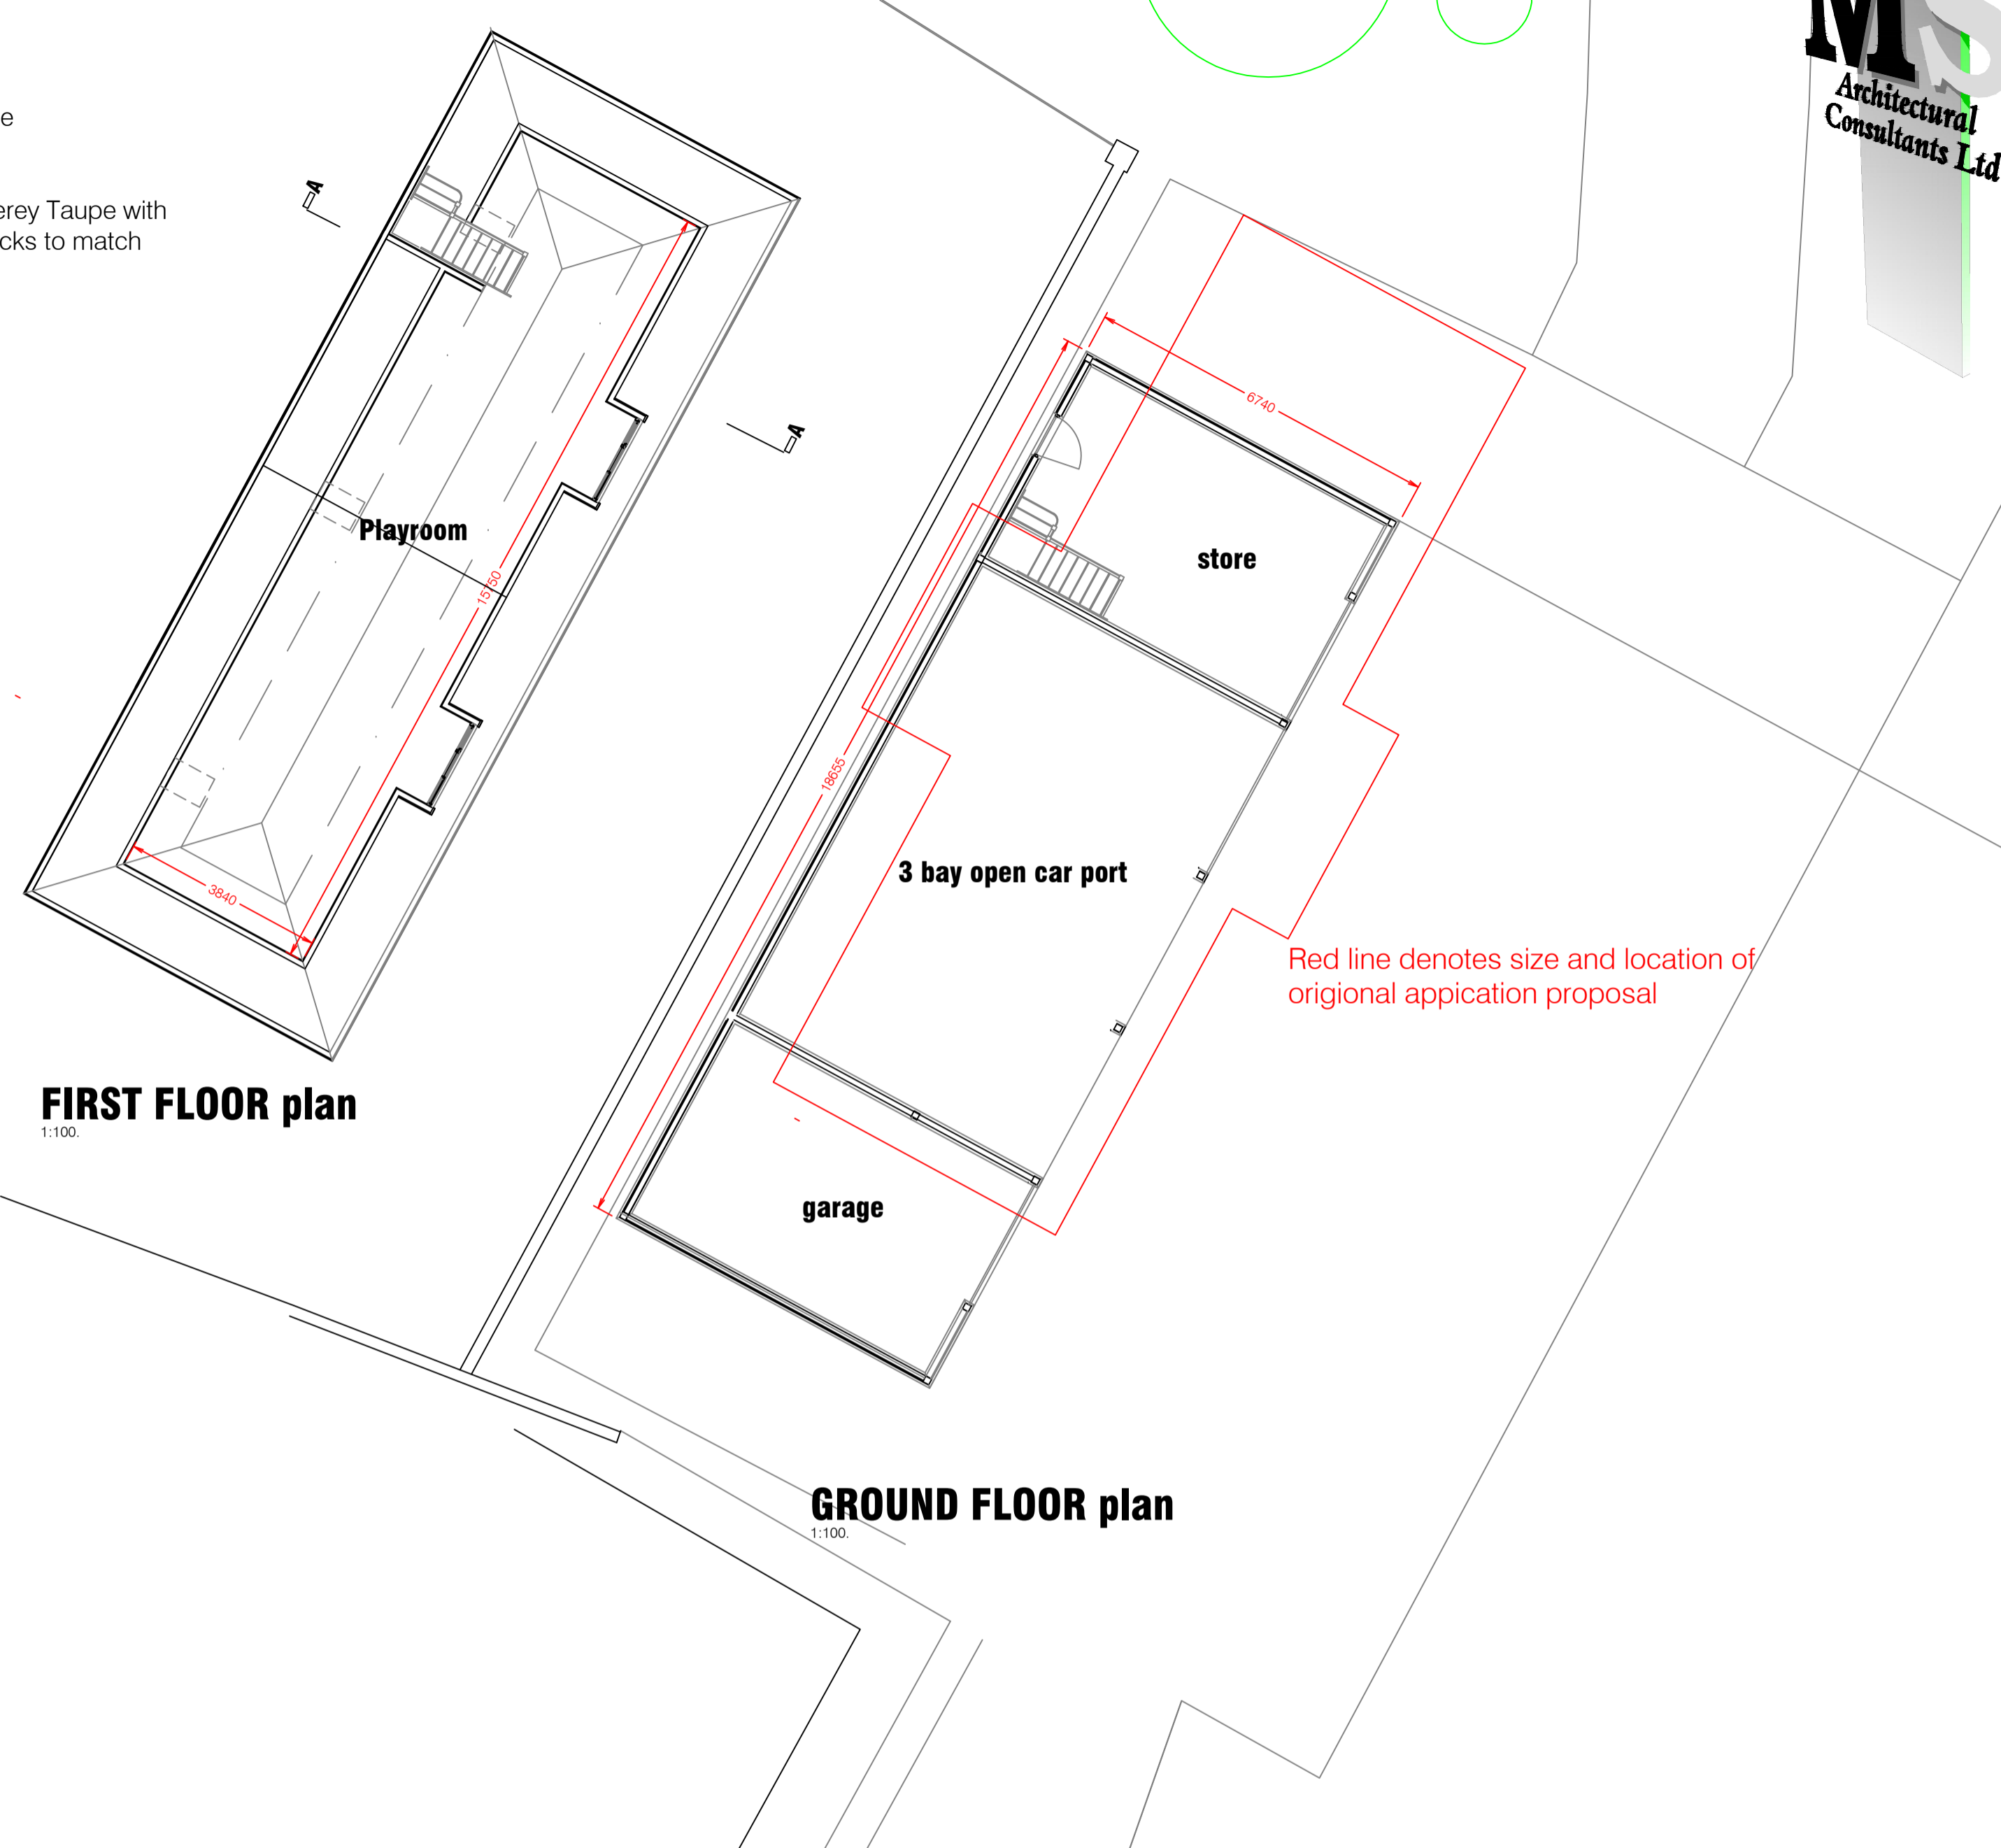

FIRST FLOOR plan
1:100

GROUND FLOOR plan
1:100


Red line denotes size and location of original application proposal

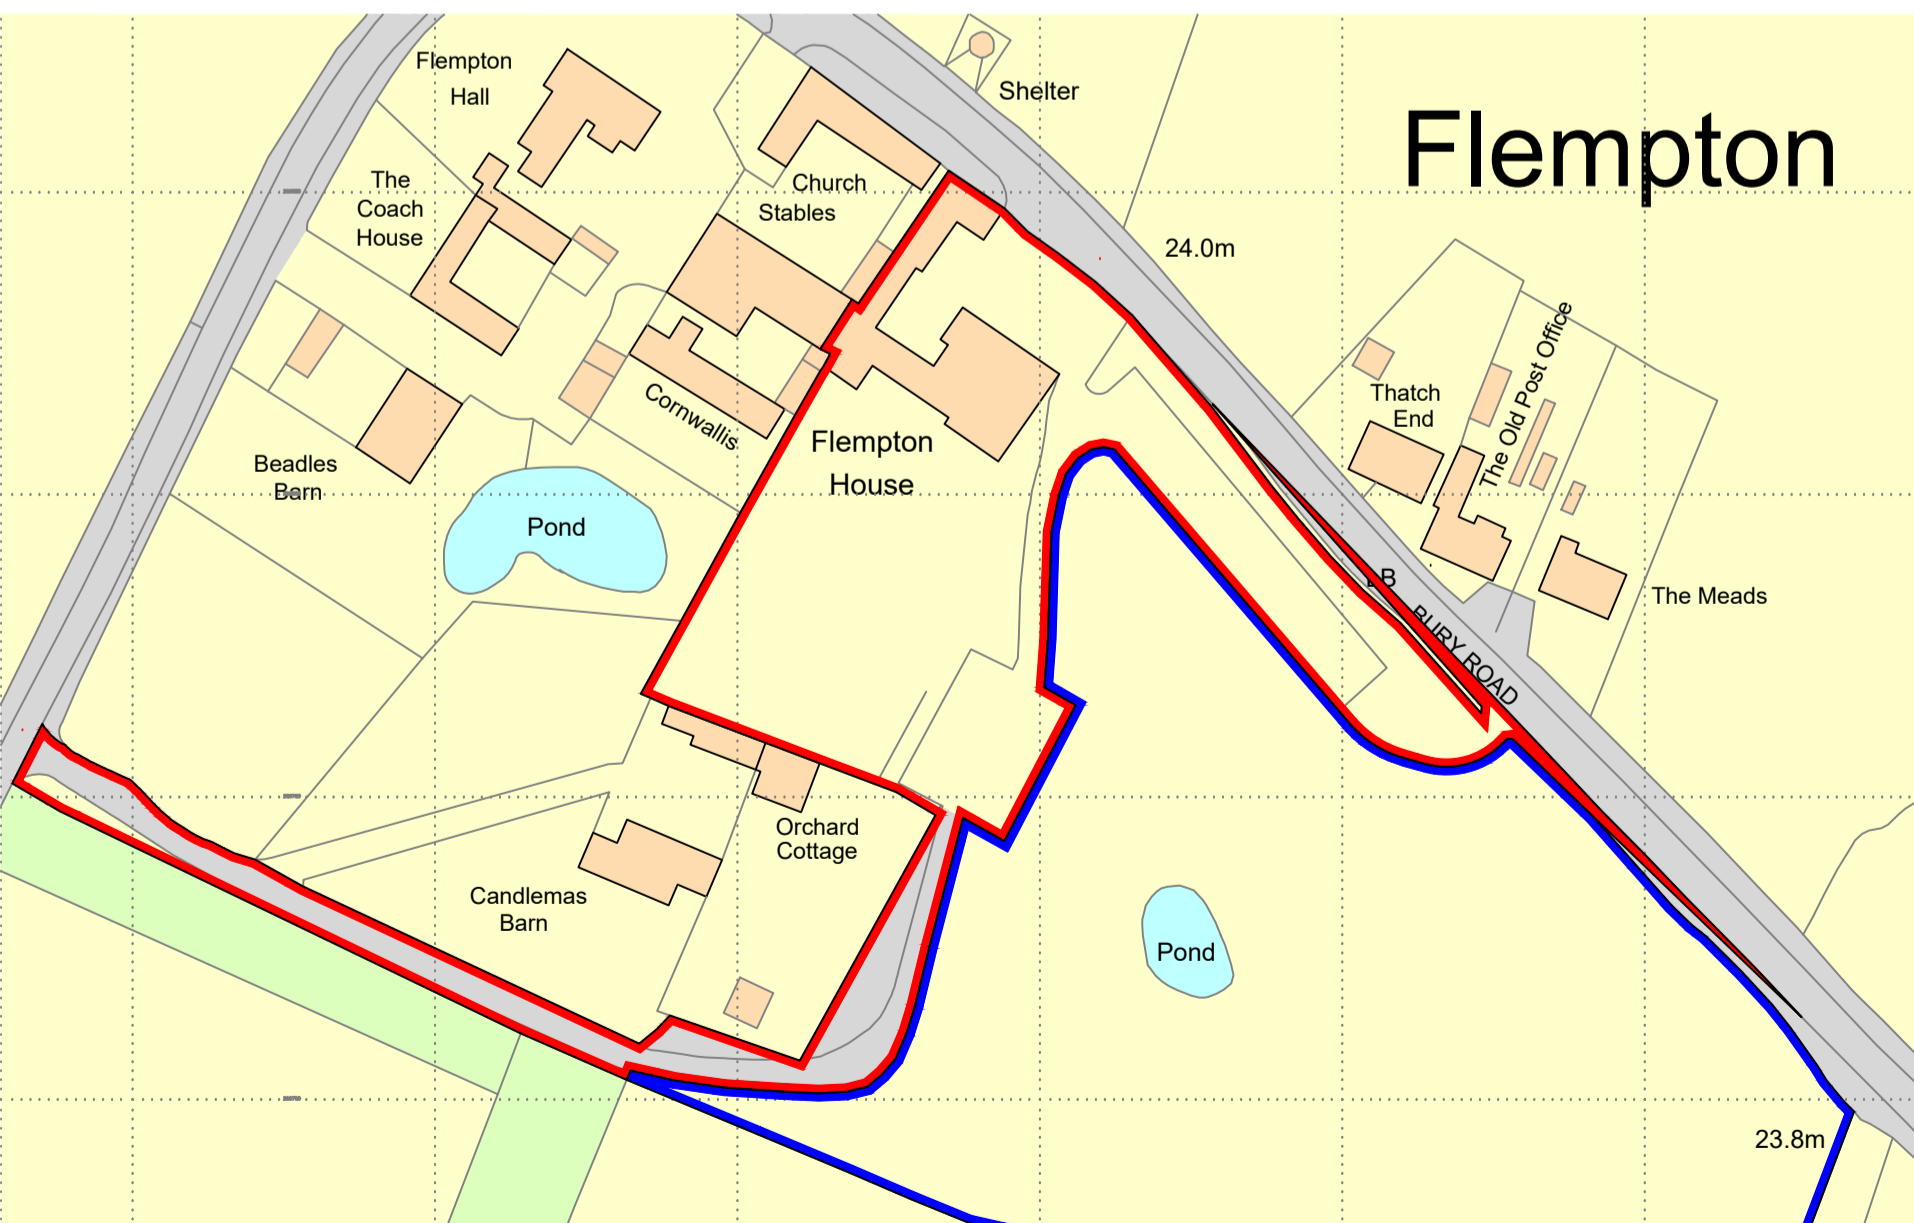

LOCATION plan
1:1250




SITE photograph

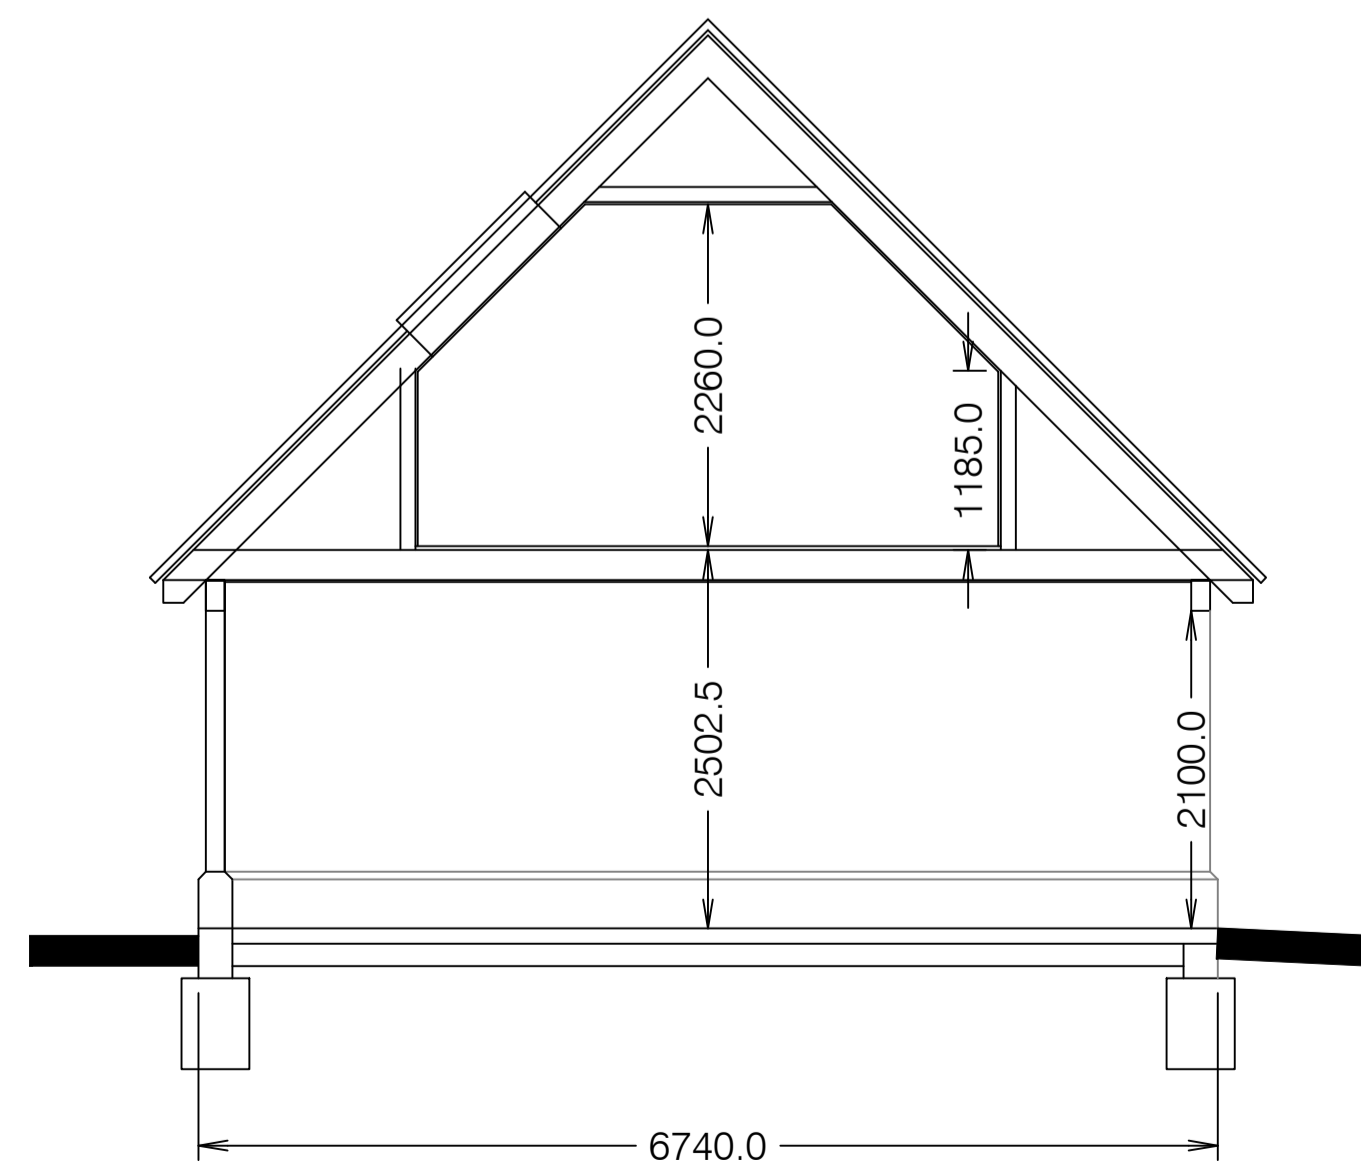

SECTION A
1:50



SITE plan
1:1250

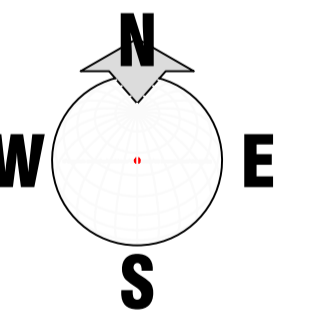

Revision C - 9/07/2016
Redesign following discussions on site with Local Authority.

Revision B - 14/06/2016
Site plan revised to include complete red line

Revision A - 06/06/2016
First Floor windows and Site Photo added

Cart Lodge at Flempton House
Bury Road, Flempton, Suffolk IP28 6EG
for Mr. & Mrs. Speed

MS² Architectural Consultants Limited

666 005
C
9/07/2016
1:100 1:1000
April 2016