

This drawing is the property of GWP Architecture. Copyright is reserved by them and the drawing is issued on the condition that it is not copied, reproduced, retained, or disclosed to any unauthorised person, either wholly or in part, without the consent in writing of GWP Architecture.

All drawings and specifications should be read in conjunction with the project health and safety plan, any possible conflicts should be presented to the Planning Coordinator.

All work to be carried out in accordance with current Building Regulations. Contractors must verify all dimensions at the job before commencing any work or making shop drawings.

Written dimensions should be taken.

Do not scale off drawing.
Do not take digital dimensions from this drawing.
Any discrepancies to be reported to the Architect.

NOTES

- Drawing based on Ordnance Survey extract.
- Land ownership boundary.
- Menage Area Application Boundary. 11,415 sq meters



REVISIONS

Rev	Dr	Ch	Date
01	LD	RT	10.02.14
First Issue for Planning			

DRAWING ORIGINATOR

chartered architects
interior designers
space planners
project managers
landscape architects



architecture@gwp-arch.com
www.gwp-arch.com

PROJECT

National Heritage Centre for Horseracing and Sporting Art

CLIENT



DRAWING DESCRIPTION

Menage Location Plan

SCALE 1:1250 @ A4 DRAWN BY LD


DATE 10.02.14 CHECKED RT

DRAWING NUMBER

240.1114.(PA).201.01

DRAWING STATUS

INFORMATION	<input checked="" type="checkbox"/> TENDER	<input type="checkbox"/> CONTRACT CONSTRUCTION
-------------	--	--

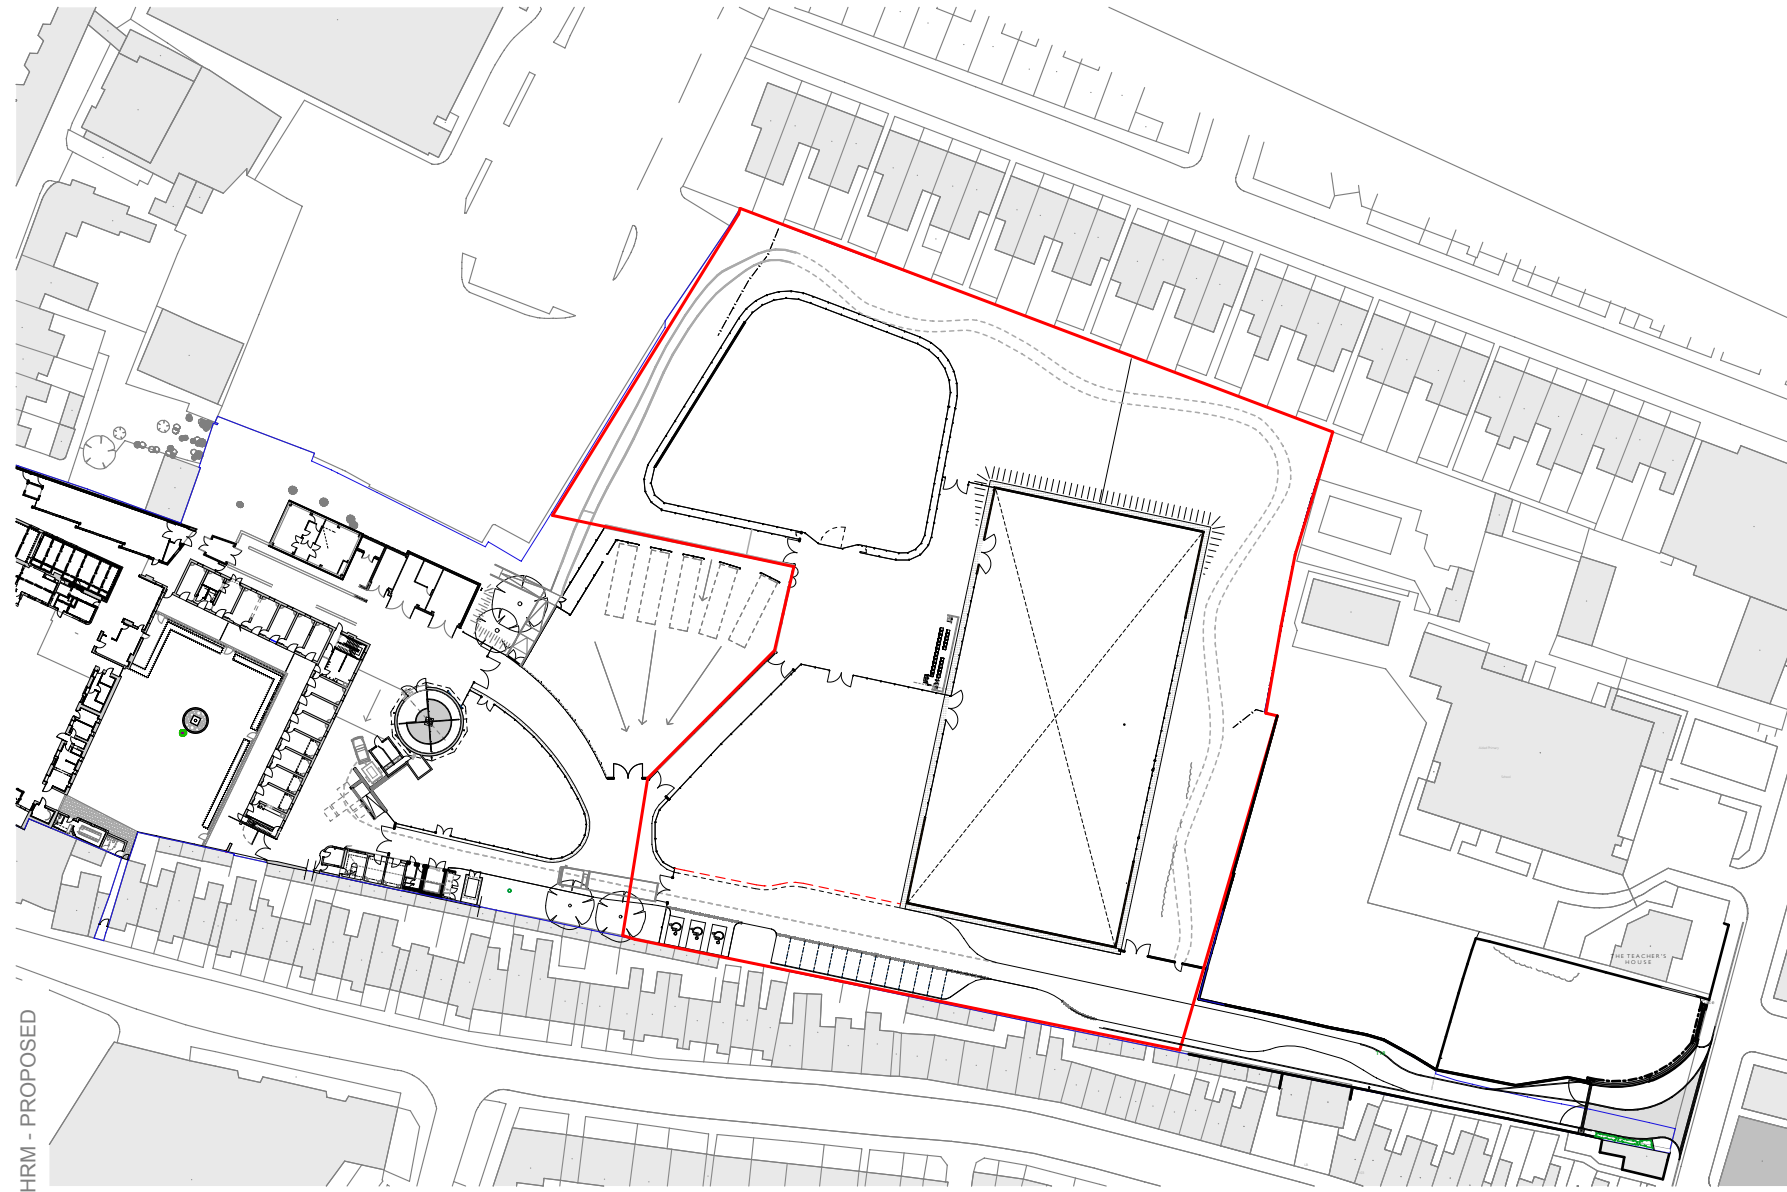

ROR & NHRM - PROPOSED

Proposed Menage Site