


DC/16/1618/FUL - Rowan House, Albert Street, Bury St Edmunds

Not Set

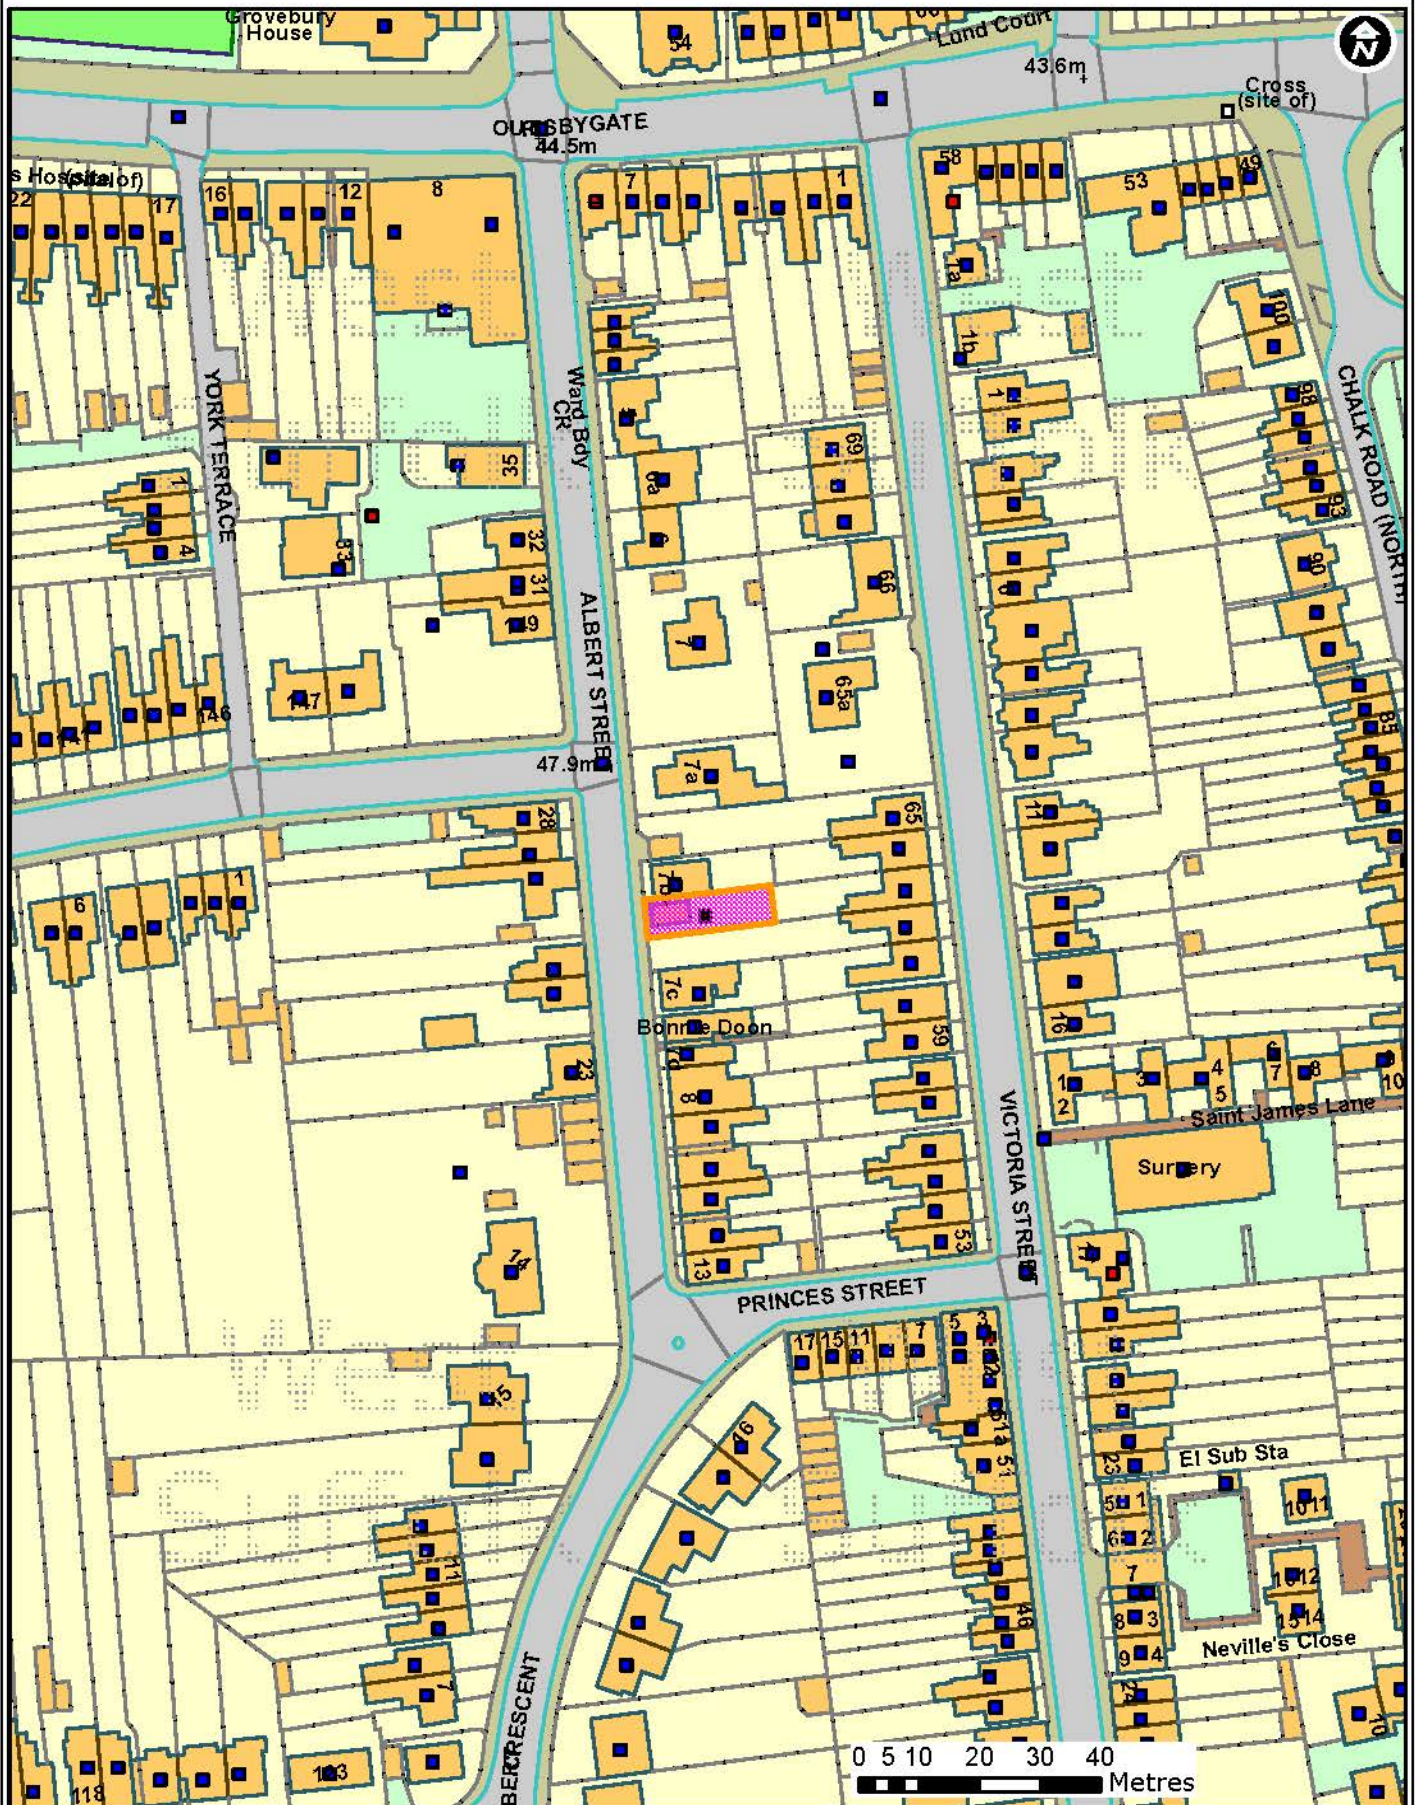

Forest Heath • St Edmundsbury

West Suffolk
working together

© Crown Copyright and database rights 2015 Ordnance Survey 100019675/100023282. You are not permitted to copy, sub-license, distribute or sell any of this data to third parties in any form. Use of this data is subject to terms and conditions. See www.westsuffolk.gov.uk/disclaimer.cfm.

Scale: 1:1,250
Date: 21/09/2016