
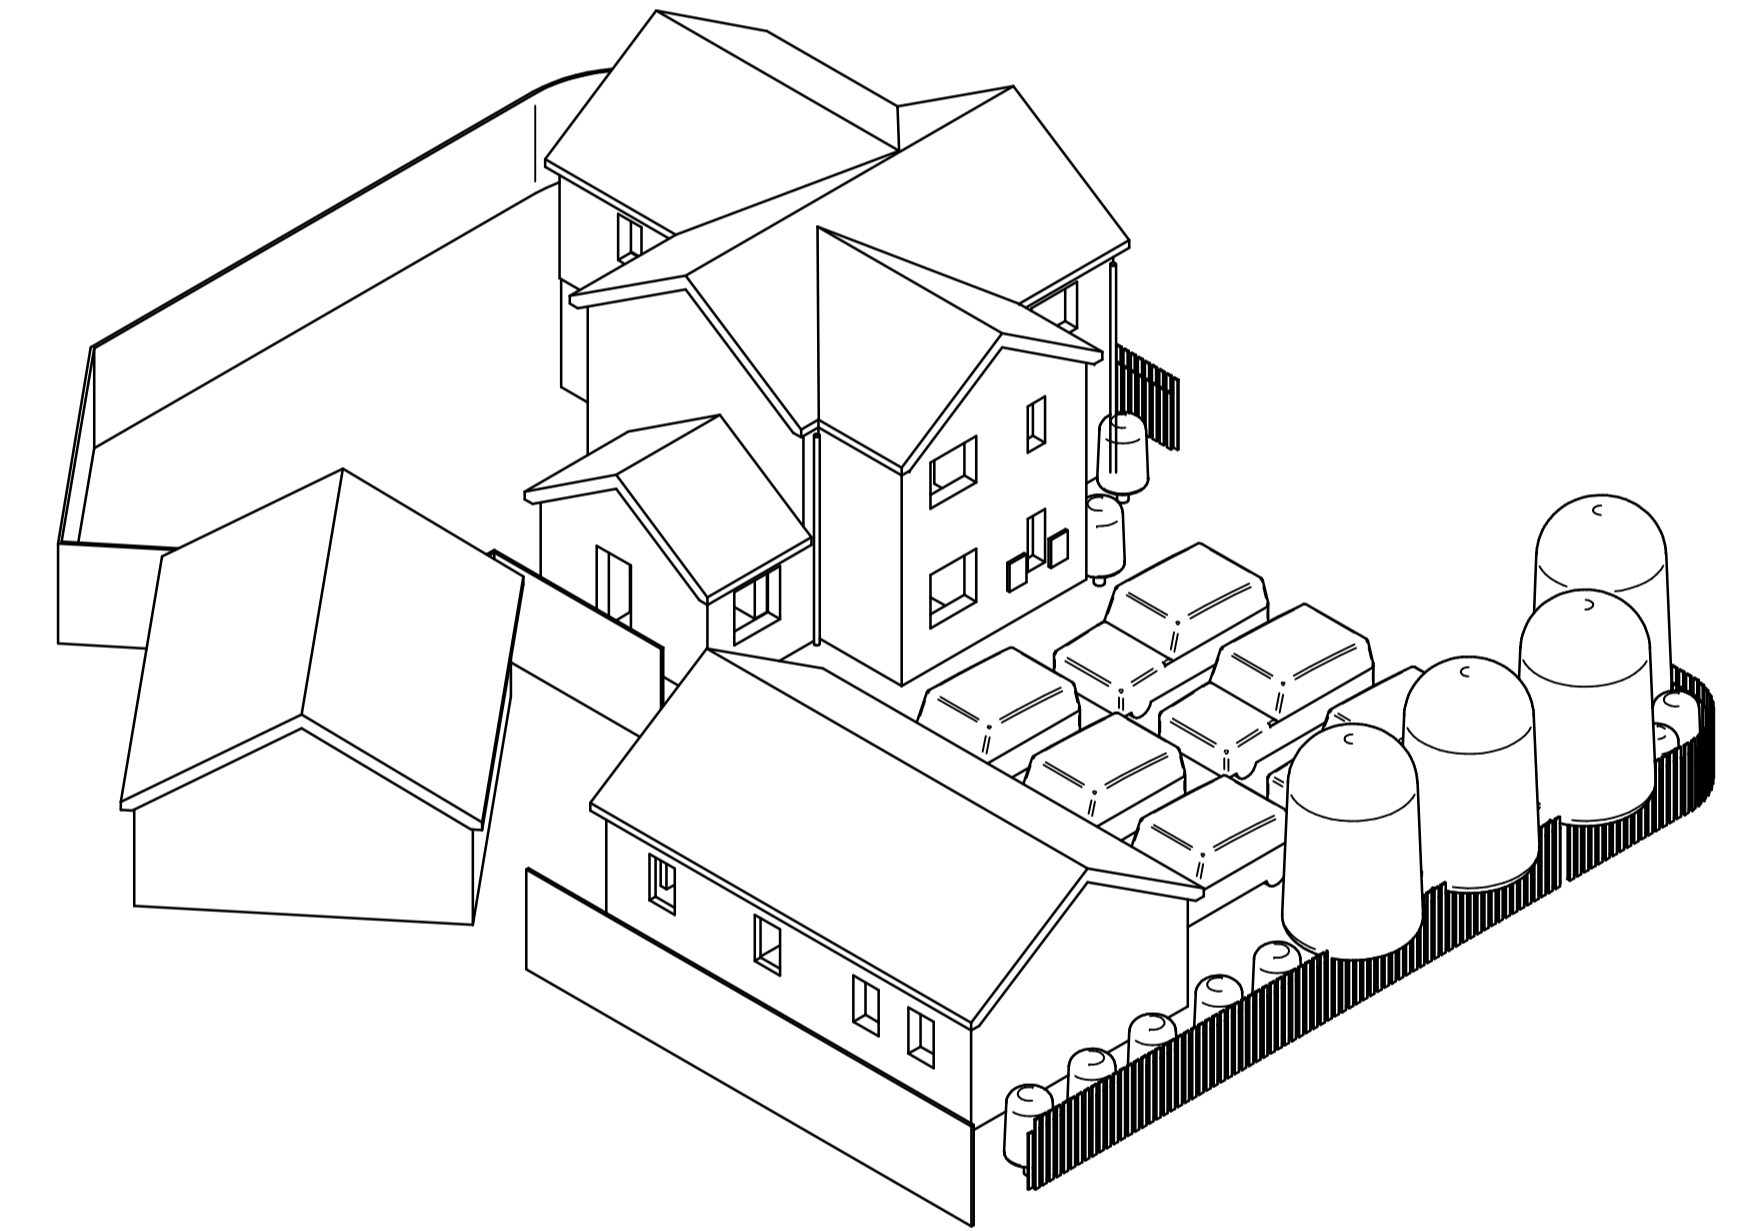




DO NOT SCALE FROM THIS DRAWING ALL DIMENSIONS TO BE CONFIRMED ON SITE BY THE CONTRACTOR PRIOR TO CONSTRUCTION

MATERIAL		DRAWN BY	Stuart Harding	03/11/2016
THICKNESS		CUSTOMER		
		PART NO.	Proposed Block Plan Showing Parking	
REV		SCALE:	1:50	SHEET 1 OF 2

# WELLS COURT

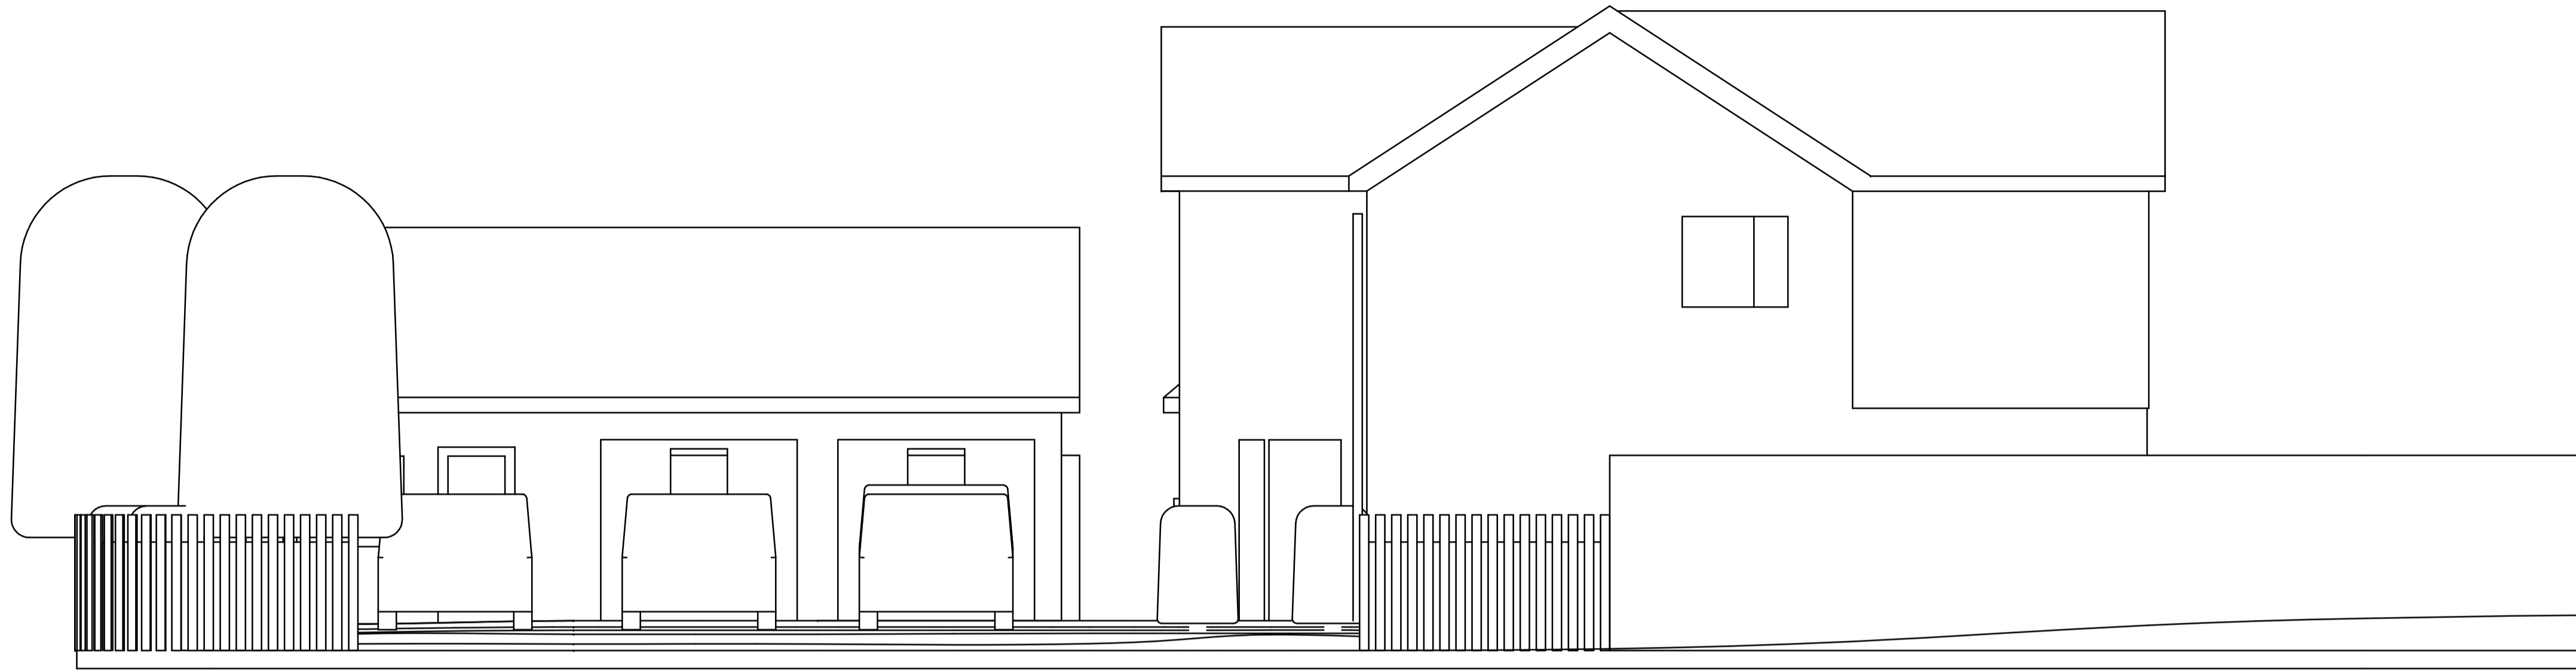

# FINCHAM ROAD

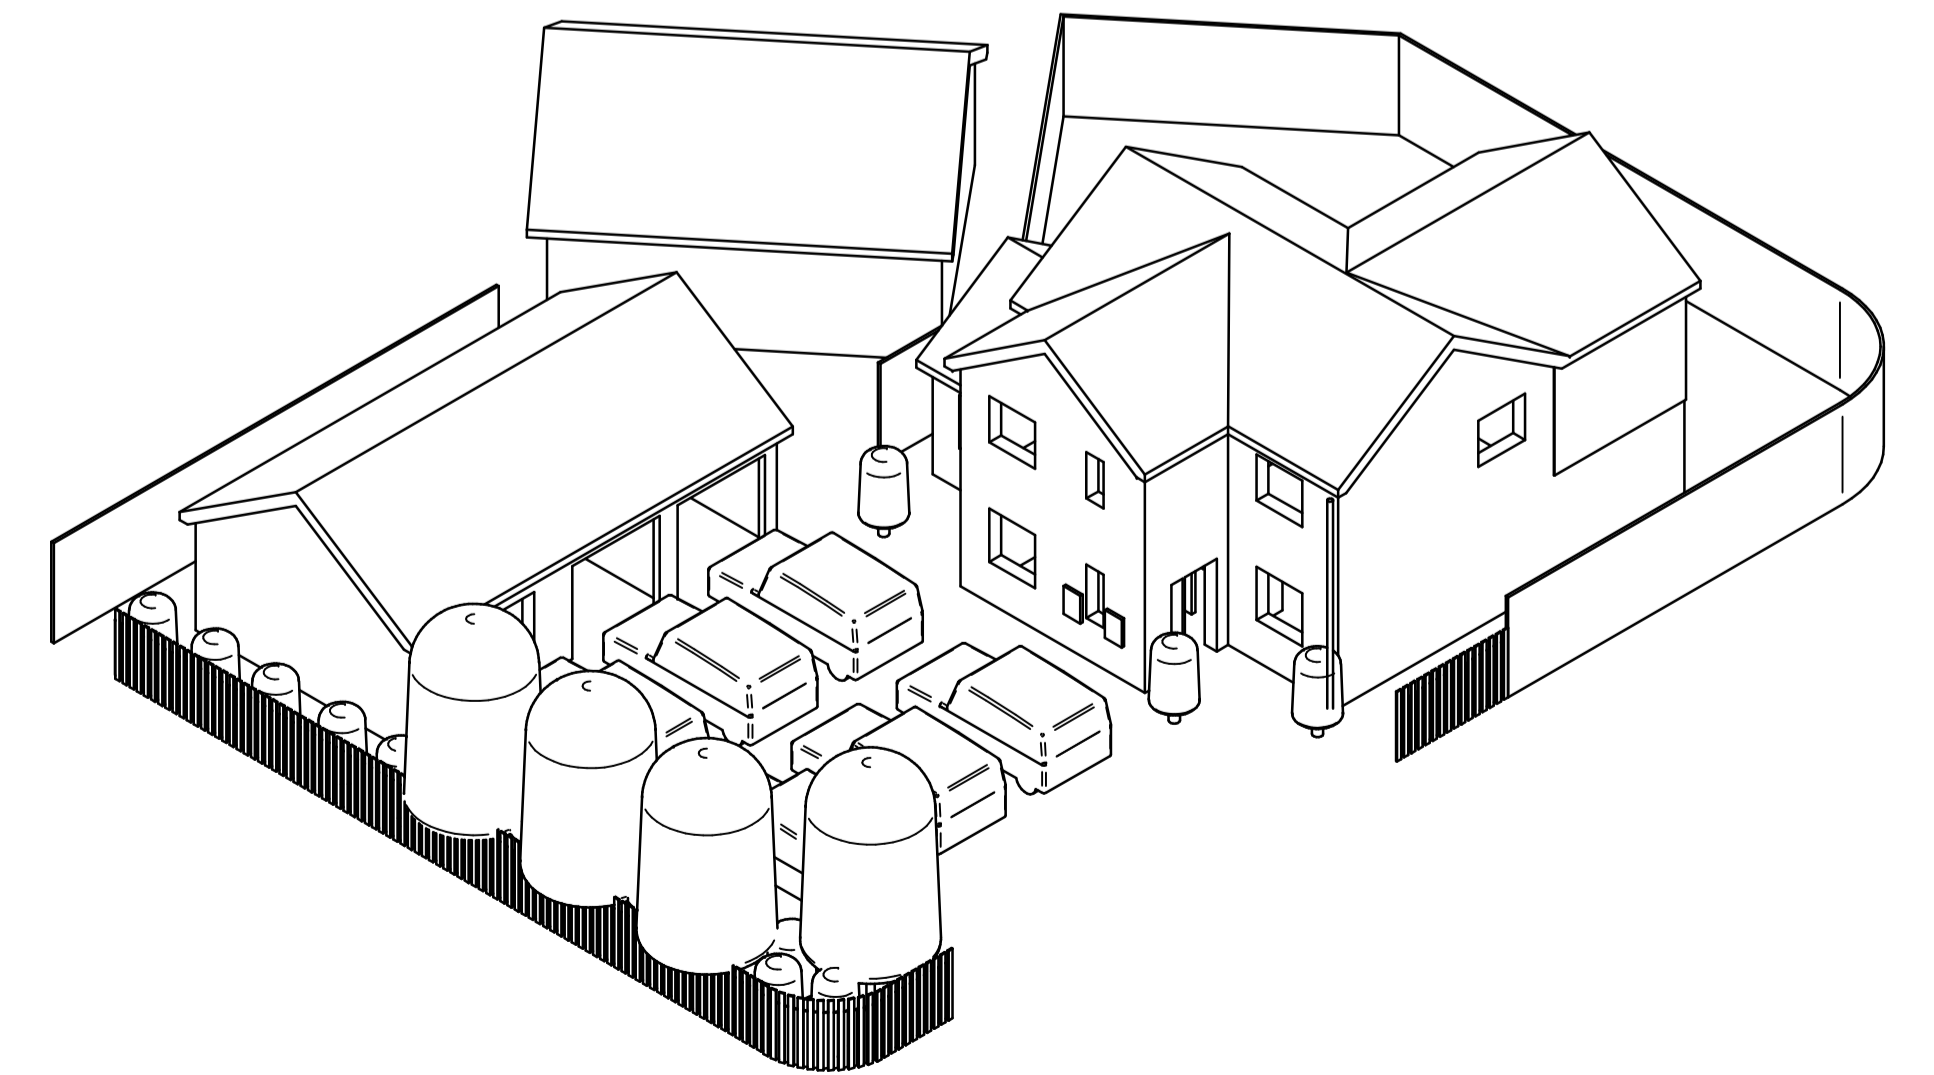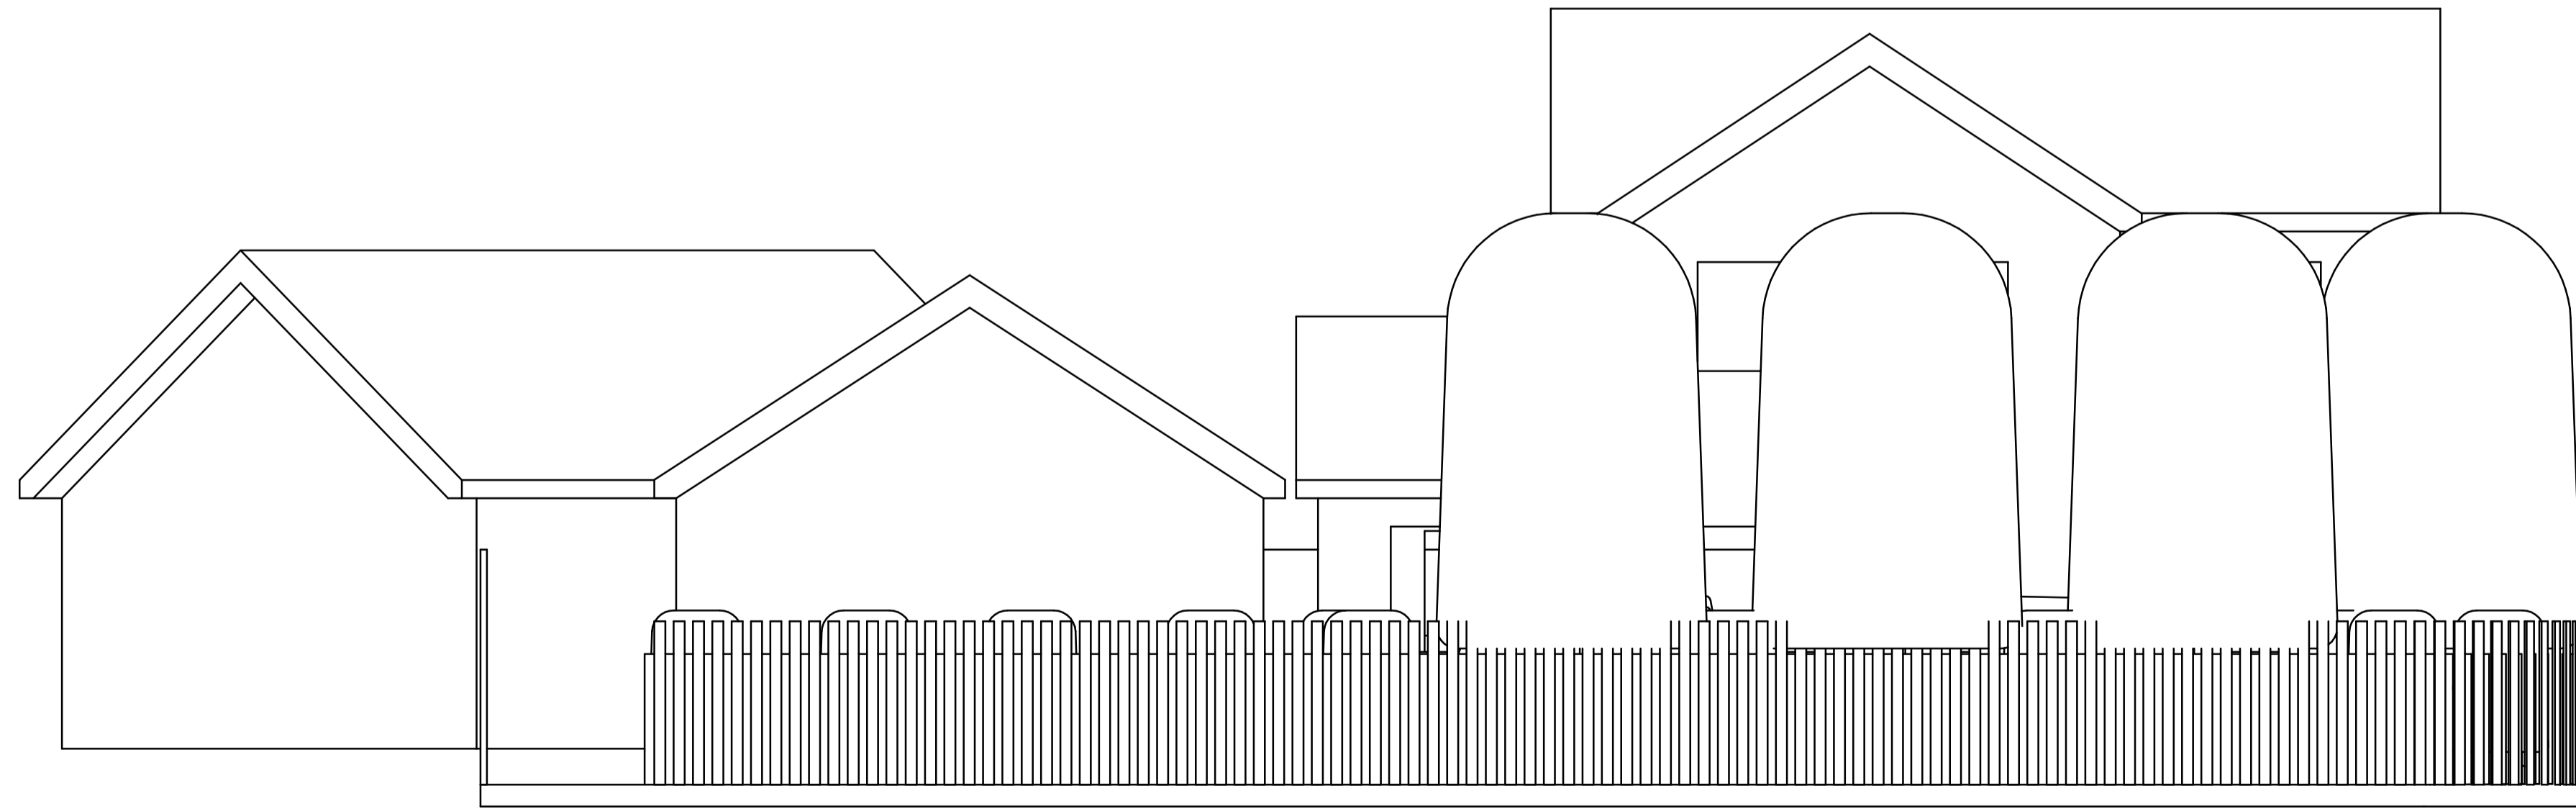

DO NOT SCALE FROM THIS DRAWING ALL DIMENSIONS TO BE CONFIRMED ON SITE BY THE CONTRACTOR PRIOR TO CONSTRUCTION

MATERIAL	DRAWN BY	Stuart Hardinger	03/11/2016
THICKNESS	CUSTOMER		
	PART NO.	Proposed Block Plan Showing Parking	
REV	SCALE:	1:50	SHEET 2 OF 2