

Registry Plan
1:200 - Floor Plans
1:500 - Site Plan
1:1250 - Location Plan




PLAN 2

Nowton Business Centre,
Low Green, Nowton,
Bury St Edmunds,
Suffolk. IP29 5ND.

Location Plan



Ordnance Survey (c) Crown Copyright 2011. All rights reserved. Licence number 100020449

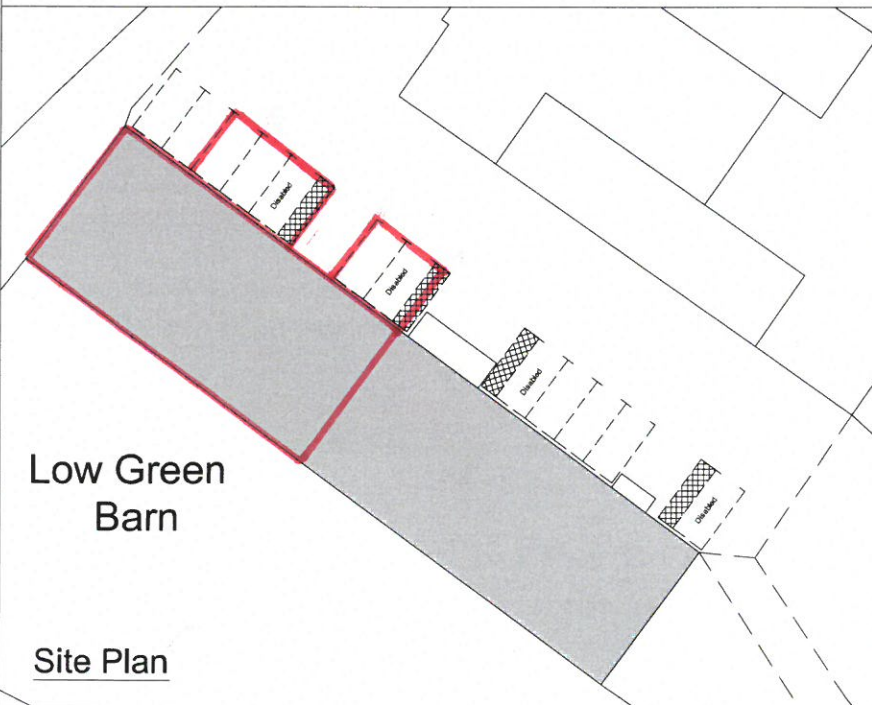


Low Green
Barn

Site Plan

PLAN 1

GROUND FLOOR PLAN

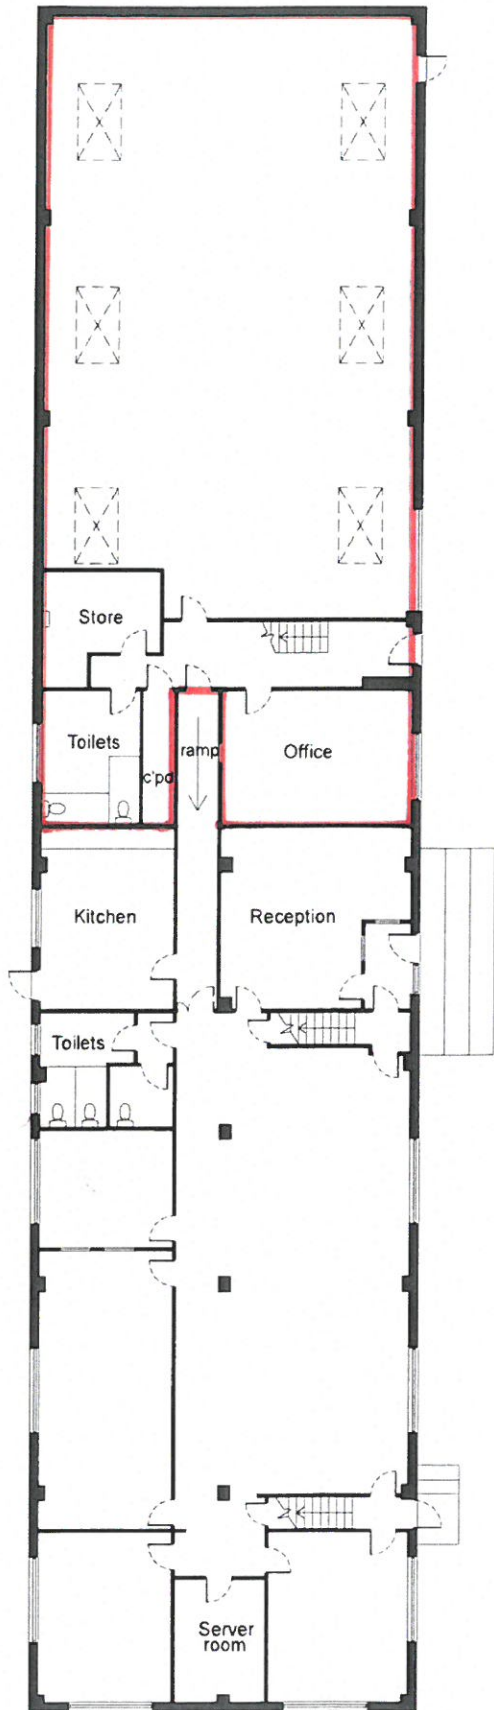

Scale of 1:200, only when printed on A4 at 100%

FIRST FLOOR PLAN

