
Do not scale from this drawing . Use only figured dimensions. Any discrepancies should be referred to the Architect immediately.

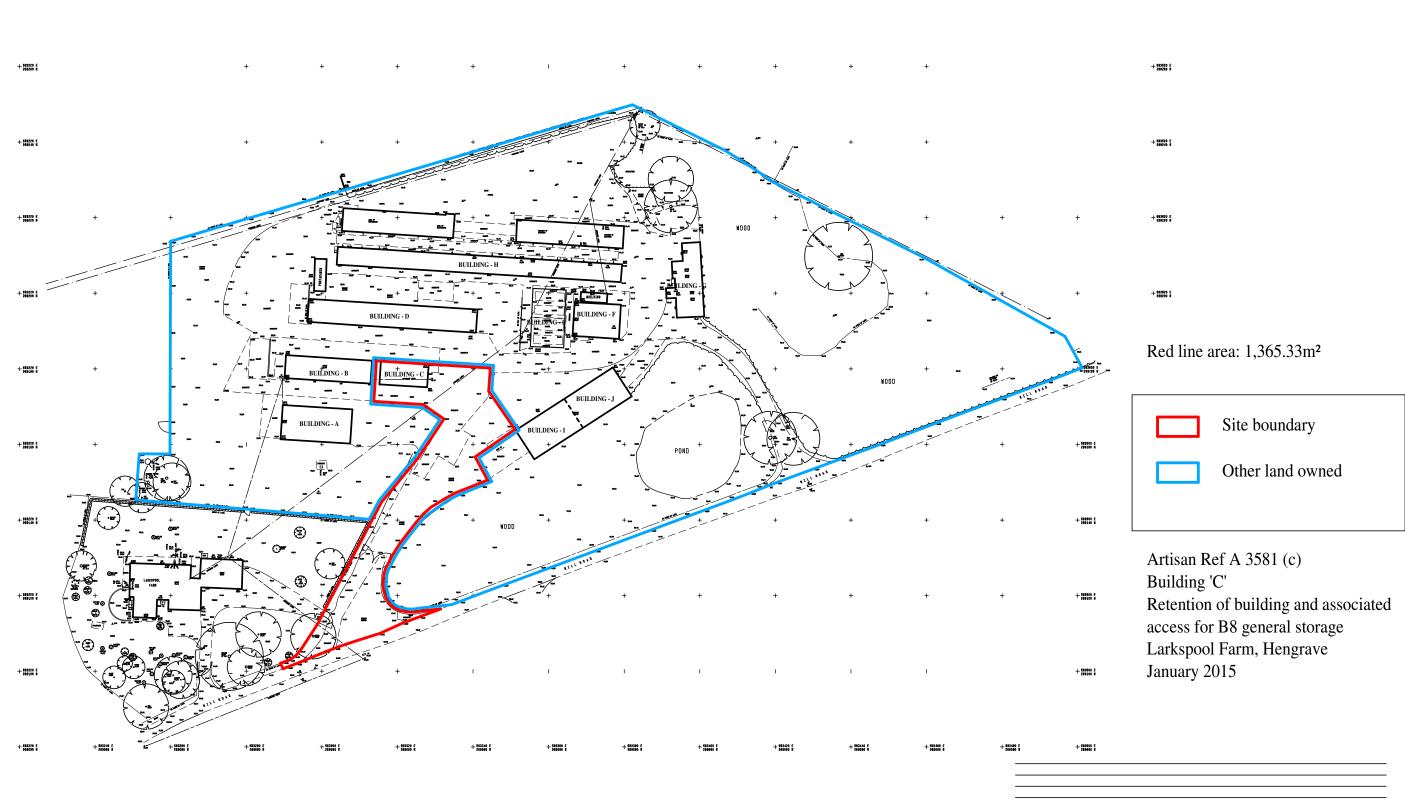



Scale Bar - Metres

0 10 20 30 40 50 60 70 80 90 100

LARKSPOOL FARM, MILL ROAD, HENGRAVE, IP28 6LP C J Volkert Haulage Ltd. Scale 1:1000, A3 3495-12 Revisions:

Patrick Allen Ltd.
2 Grange Business Centre

2 Grange Business Centre Tommy Flowers Drive Grange Farm, Kesgrave Ipswich, Suffolk, IP5 2BY

Tel: 01473 620660 Fax: 01473 620627 Email: architects@patrickallen.org.uk www.patrickallen.org.uk



© 2014 Patrick Allen Ltd. All rights reserved.

egistered No: 469426