


DC/17/0302/TPO

7 Spring Lane Bury St Edmunds

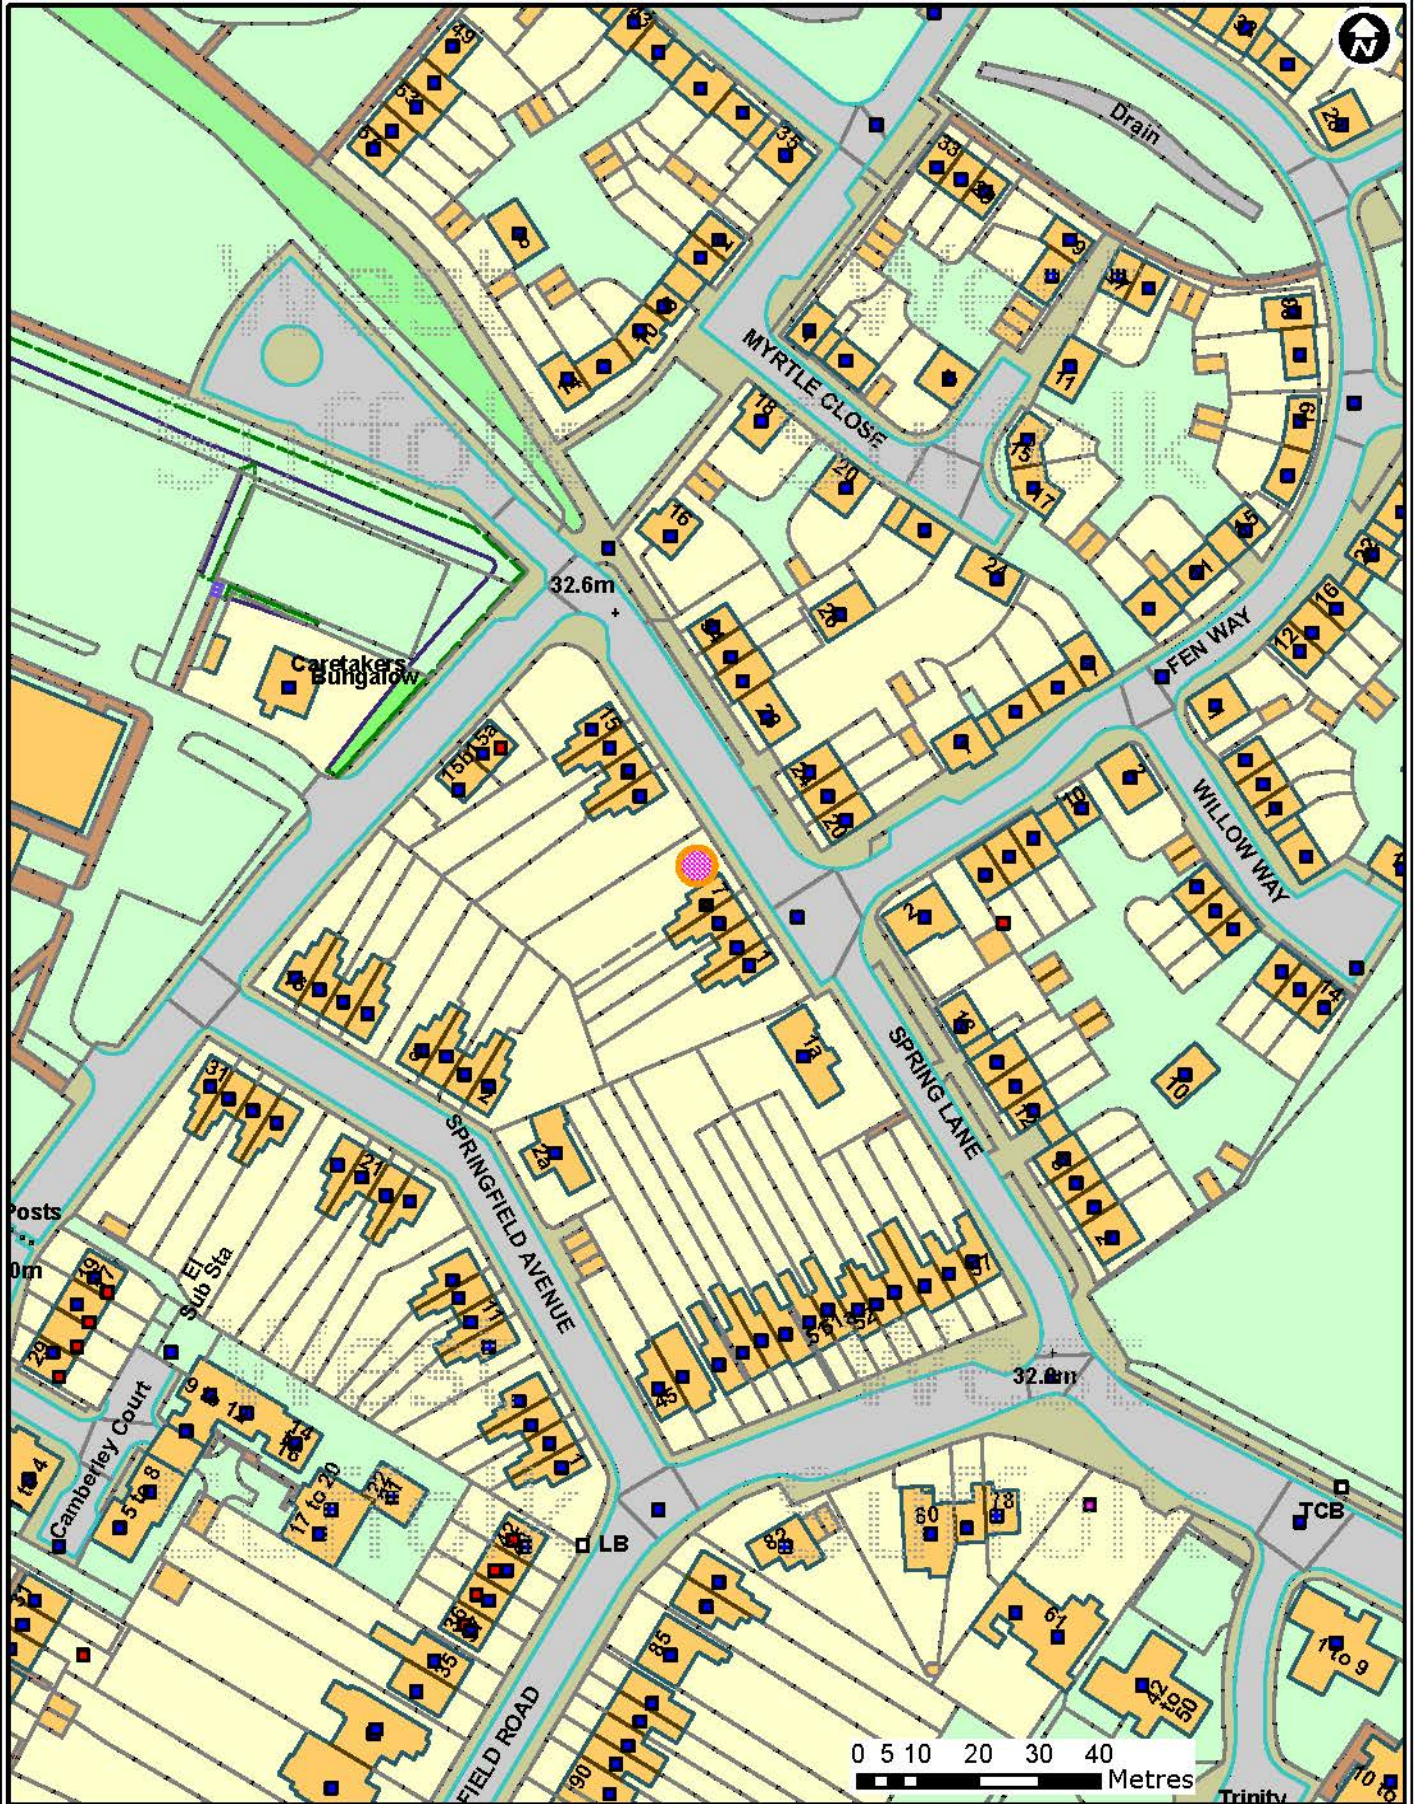

Forest Heath • St Edmundsbury

**West Suffolk**  
working together

© Crown Copyright and database rights 2016 OS 100019675/100023282. You are not permitted to copy, sub-license, distribute or sell any of this data to third parties in any form. Use of this data is subject to terms and conditions. See [www.westsuffolk.gov.uk/disclaimer.cfm](http://www.westsuffolk.gov.uk/disclaimer.cfm).

**Scale: 1:1,250**  
**Date: 23/03/2017**