


DC/17/0665/LB

Lavender Barn, Bowbeck, Bardwell

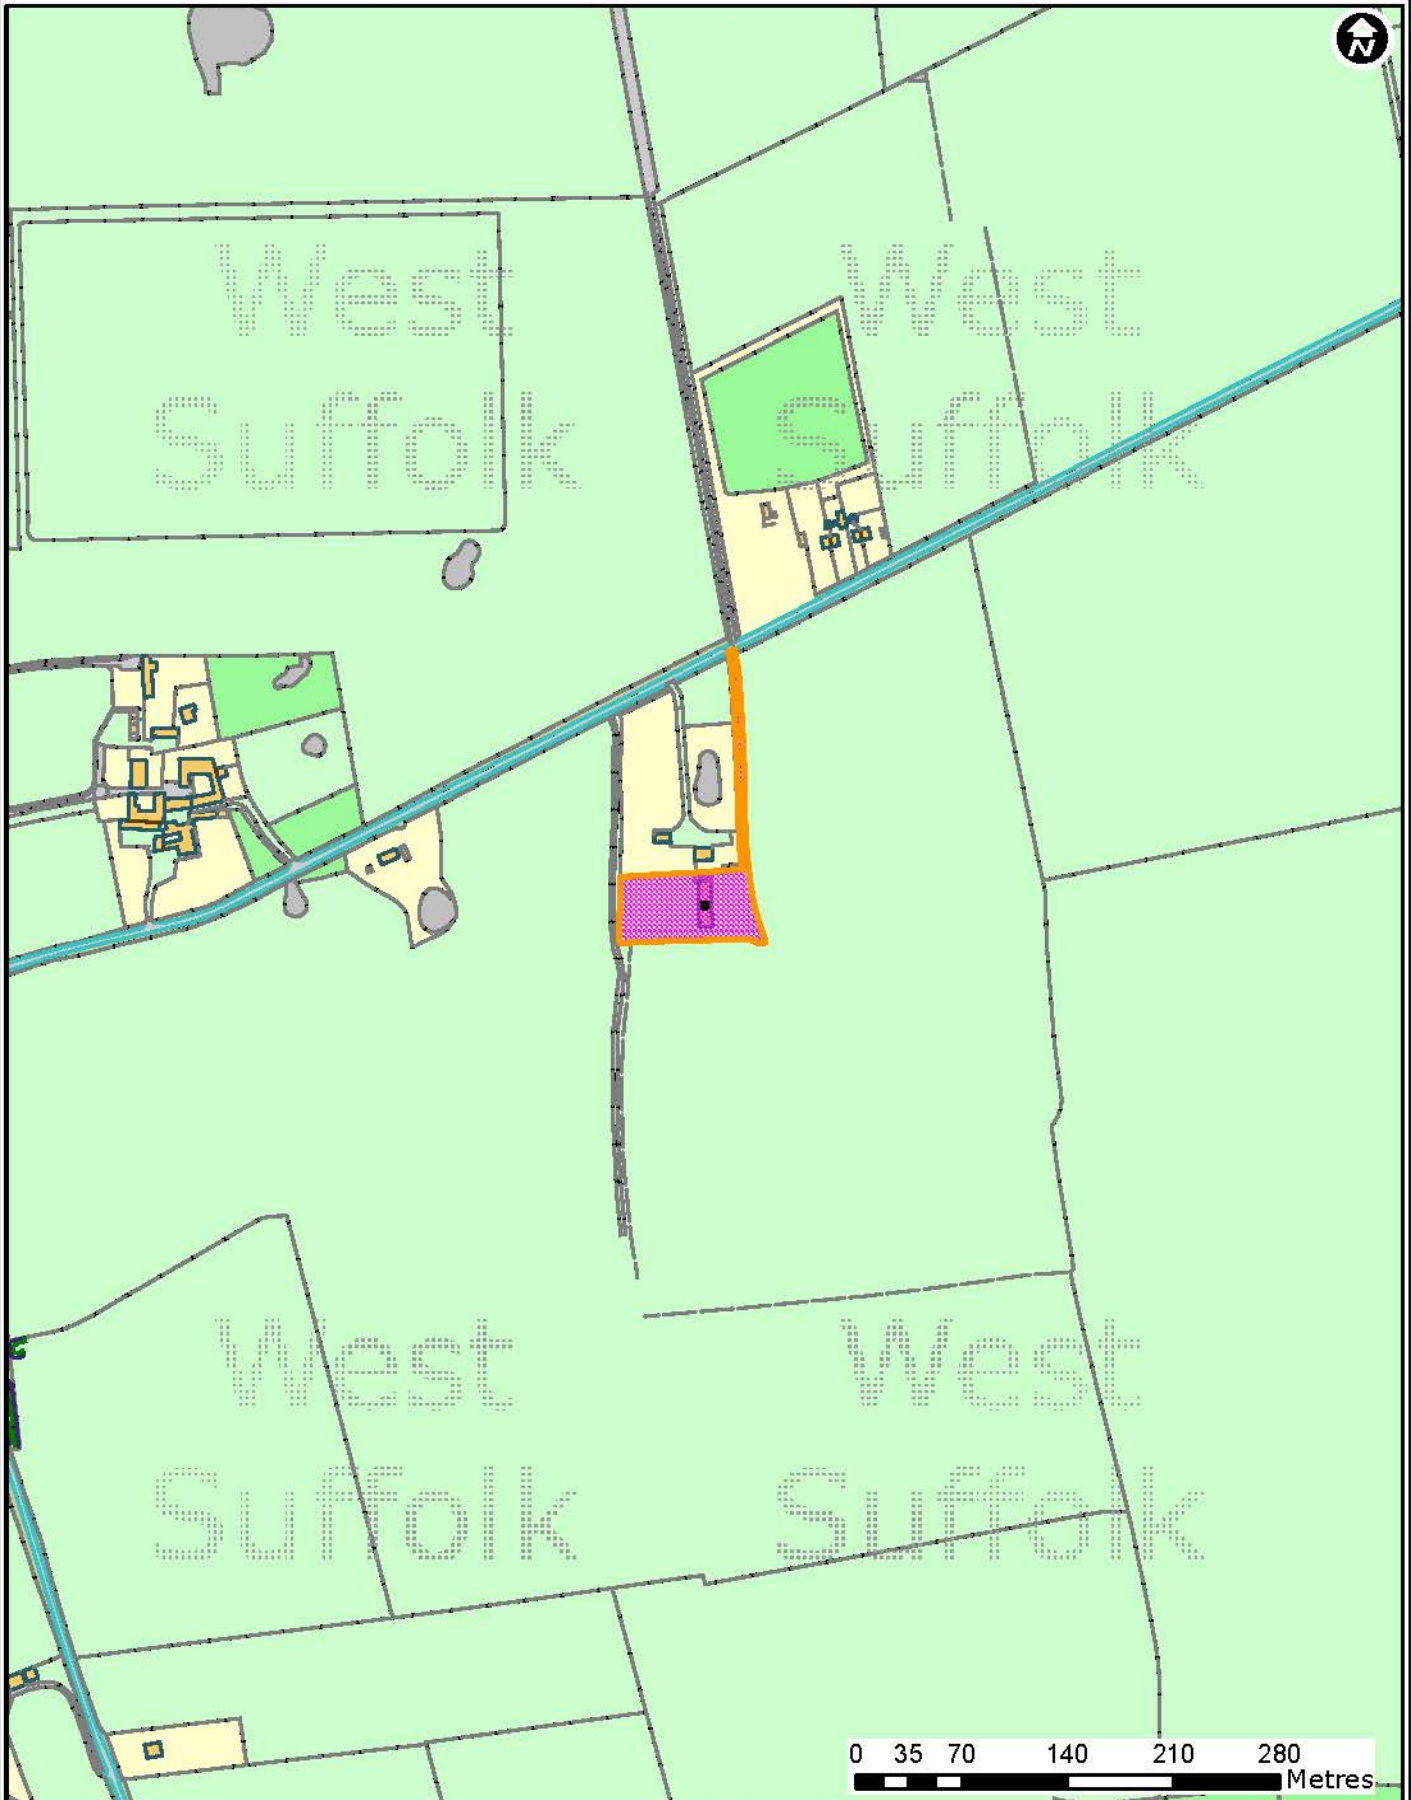

Forest Heath • St Edmundsbury

West Suffolk
working together

© Crown Copyright and database rights 2016 OS
100019675/100023282. You are not permitted to copy,
sub-license, distribute or sell any of this data to third parties
in any form. Use of this data is subject to terms and conditions.
See www.westsuffolk.gov.uk/disclaimer.cfm.

Scale: 1:5,000
Date: 20/04/2017