

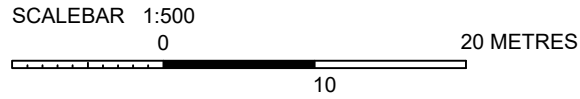


PROPOSED BLOCK PLAN 1:500

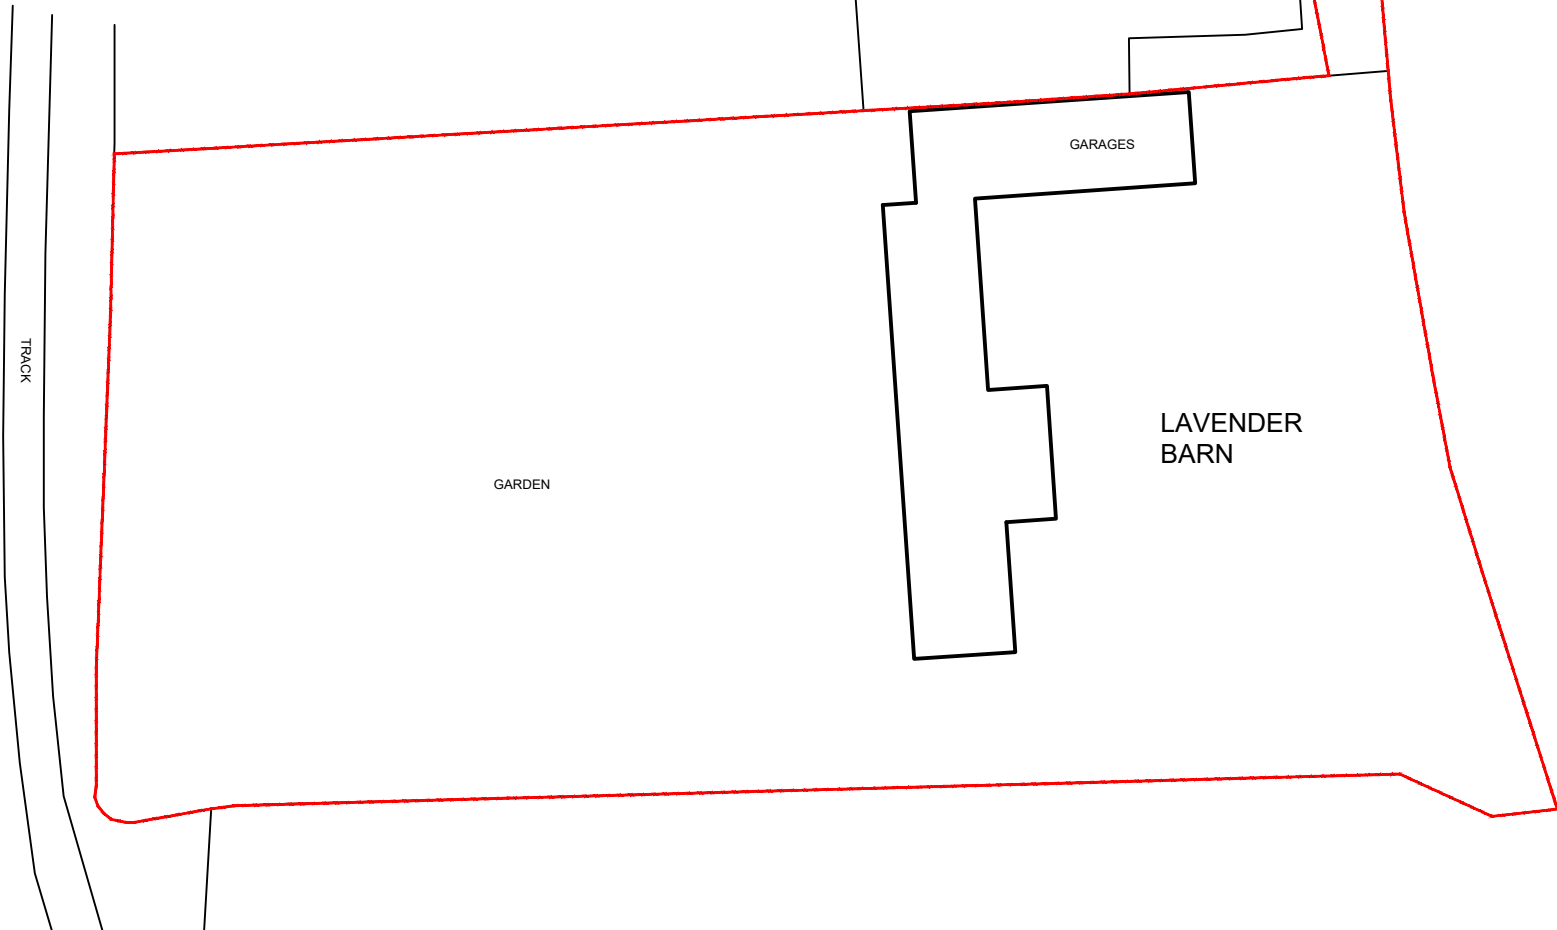

DO NOT SCALE FROM THIS DRAWING
(Manually nor Electronically)
ALL DIMENSIONS TO BE CHECKED ON SITE PRIOR TO COMMENCING WORK
Kevin Burton MCIAT - OS Licence Number LIG0731

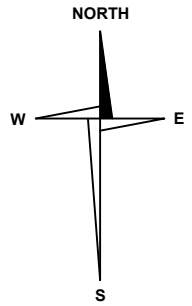

DRAWING NUMBER
2017-02-BD5

Drawn by : KEVIN BURTON	Date Created : MAR 2017
Scale : 1:500 (A4)	Date Last Edited : 08.03.2017

BLOCK PLAN
LAVENDER BARN, BOWBECK, BARDWELL

for MR. & MRS. A. SMITH


The copyright of this drawing is retained by Kevin Burton MCIAT

© KEVIN BURTON M.C.I.A.T.
ARCHITECTURAL TECHNOLOGIST
BUILDING DESIGN CONSULTANT

M: 07816 950797

E: www.kevinburton.co.uk/

W: kevinburton_mciat@btinternet.com

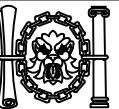

CIAT