

CONTRACTORS MUST CHECK ALL DIMENSIONS ON SITE. ONLY FIGURED DIMENSIONS TO BE WORKED FROM. DISCREPANCIES MUST BE REPORTED TO THE DESIGN OFFICE BEFORE PROCEEDING.

KEY



The existing boundary treatments to overall site boundary shall be retained unless stated otherwise on the drawing or detailed.

+99.550 Indicative new ground floor slab levels

+ 11.65 Existing levels

Designated hard standing for the screened storage of refuse & recycling bins

RPA To Retained Trees

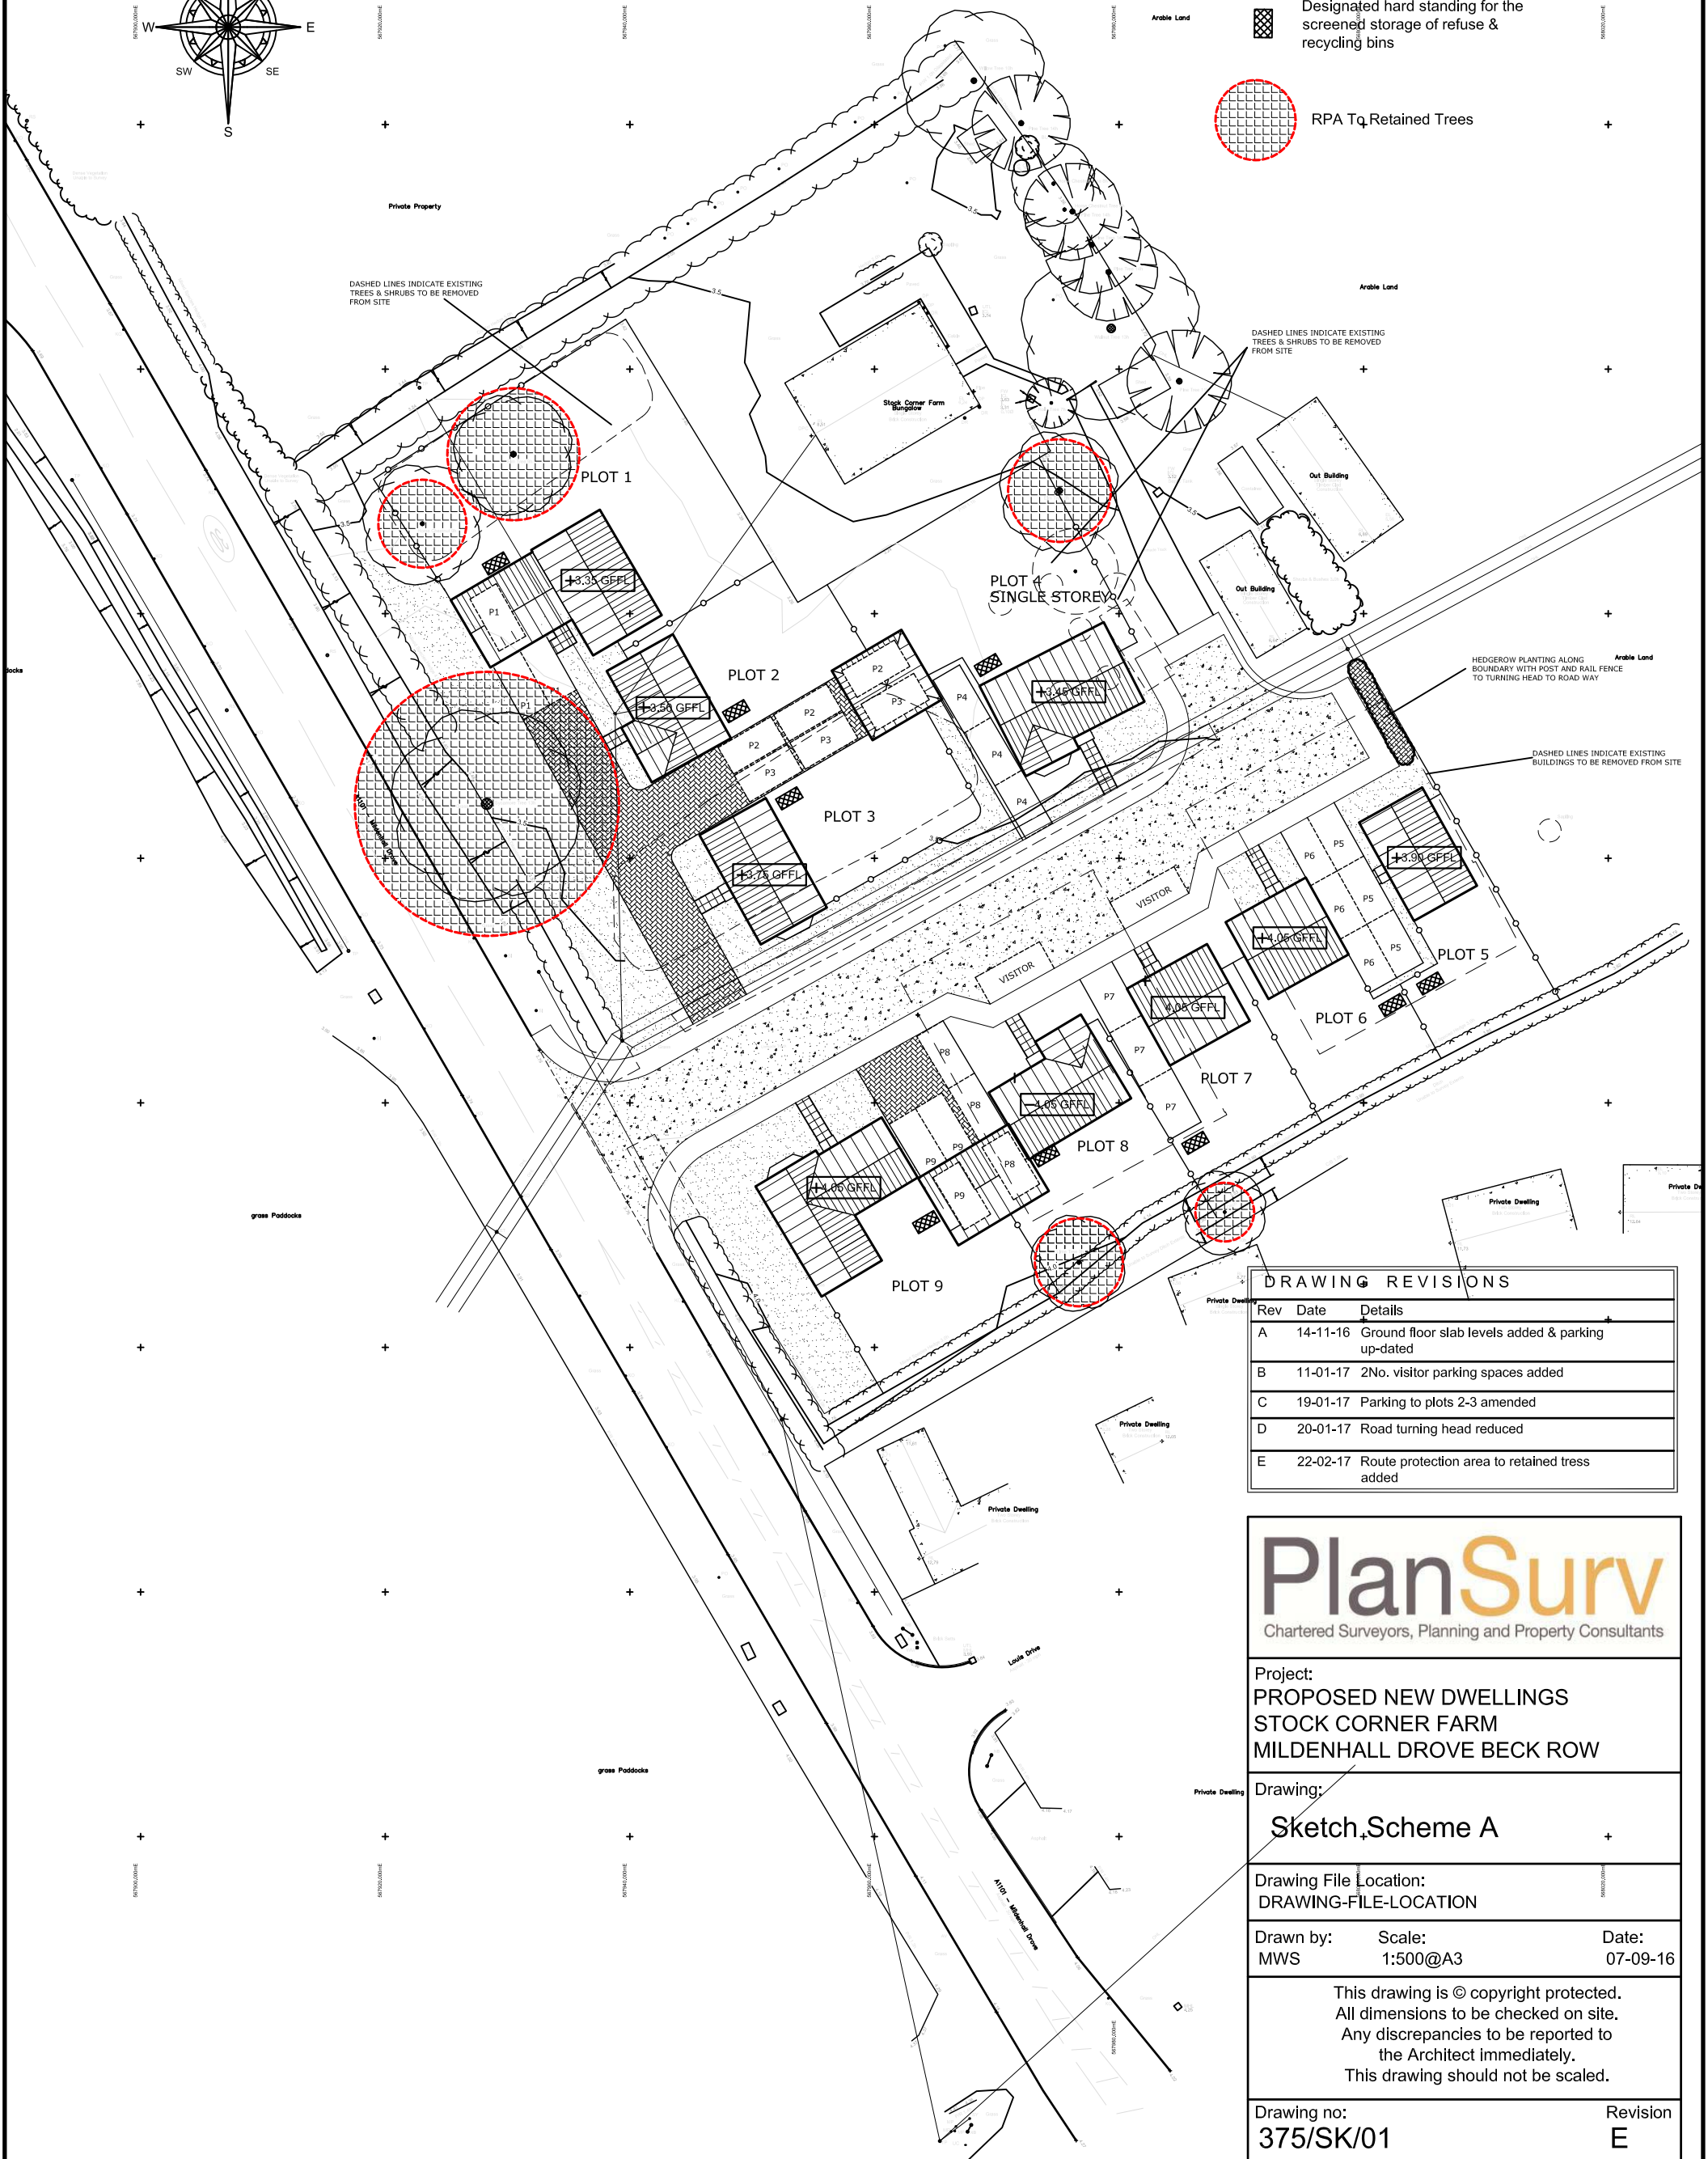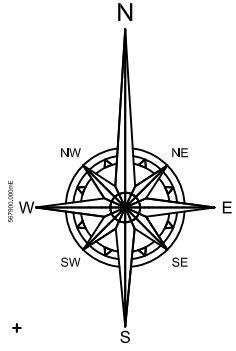

DRAWING REVISIONS		
Rev	Date	Details
A	14-11-16	Ground floor slab levels added & parking up-dated
B	11-01-17	2No. visitor parking spaces added
C	19-01-17	Parking to plots 2-3 amended
D	20-01-17	Road turning head reduced
E	22-02-17	Route protection area to retained trees added

PlanSurv
Chartered Surveyors, Planning and Property Consultants

Project:
**PROPOSED NEW DWELLINGS
STOCK CORNER FARM
MILDENHALL DROVE BECK ROW**

Drawing:
Sketch, Scheme A

Drawing File Location:
DRAWING-FILE-LOCATION

Drawn by: MWS Scale: 1:500@A3 Date: 07-09-16

This drawing is © copyright protected. All dimensions to be checked on site. Any discrepancies to be reported to the Architect immediately. This drawing should not be scaled.

Drawing no: **375/SK/01** Revision **E**