

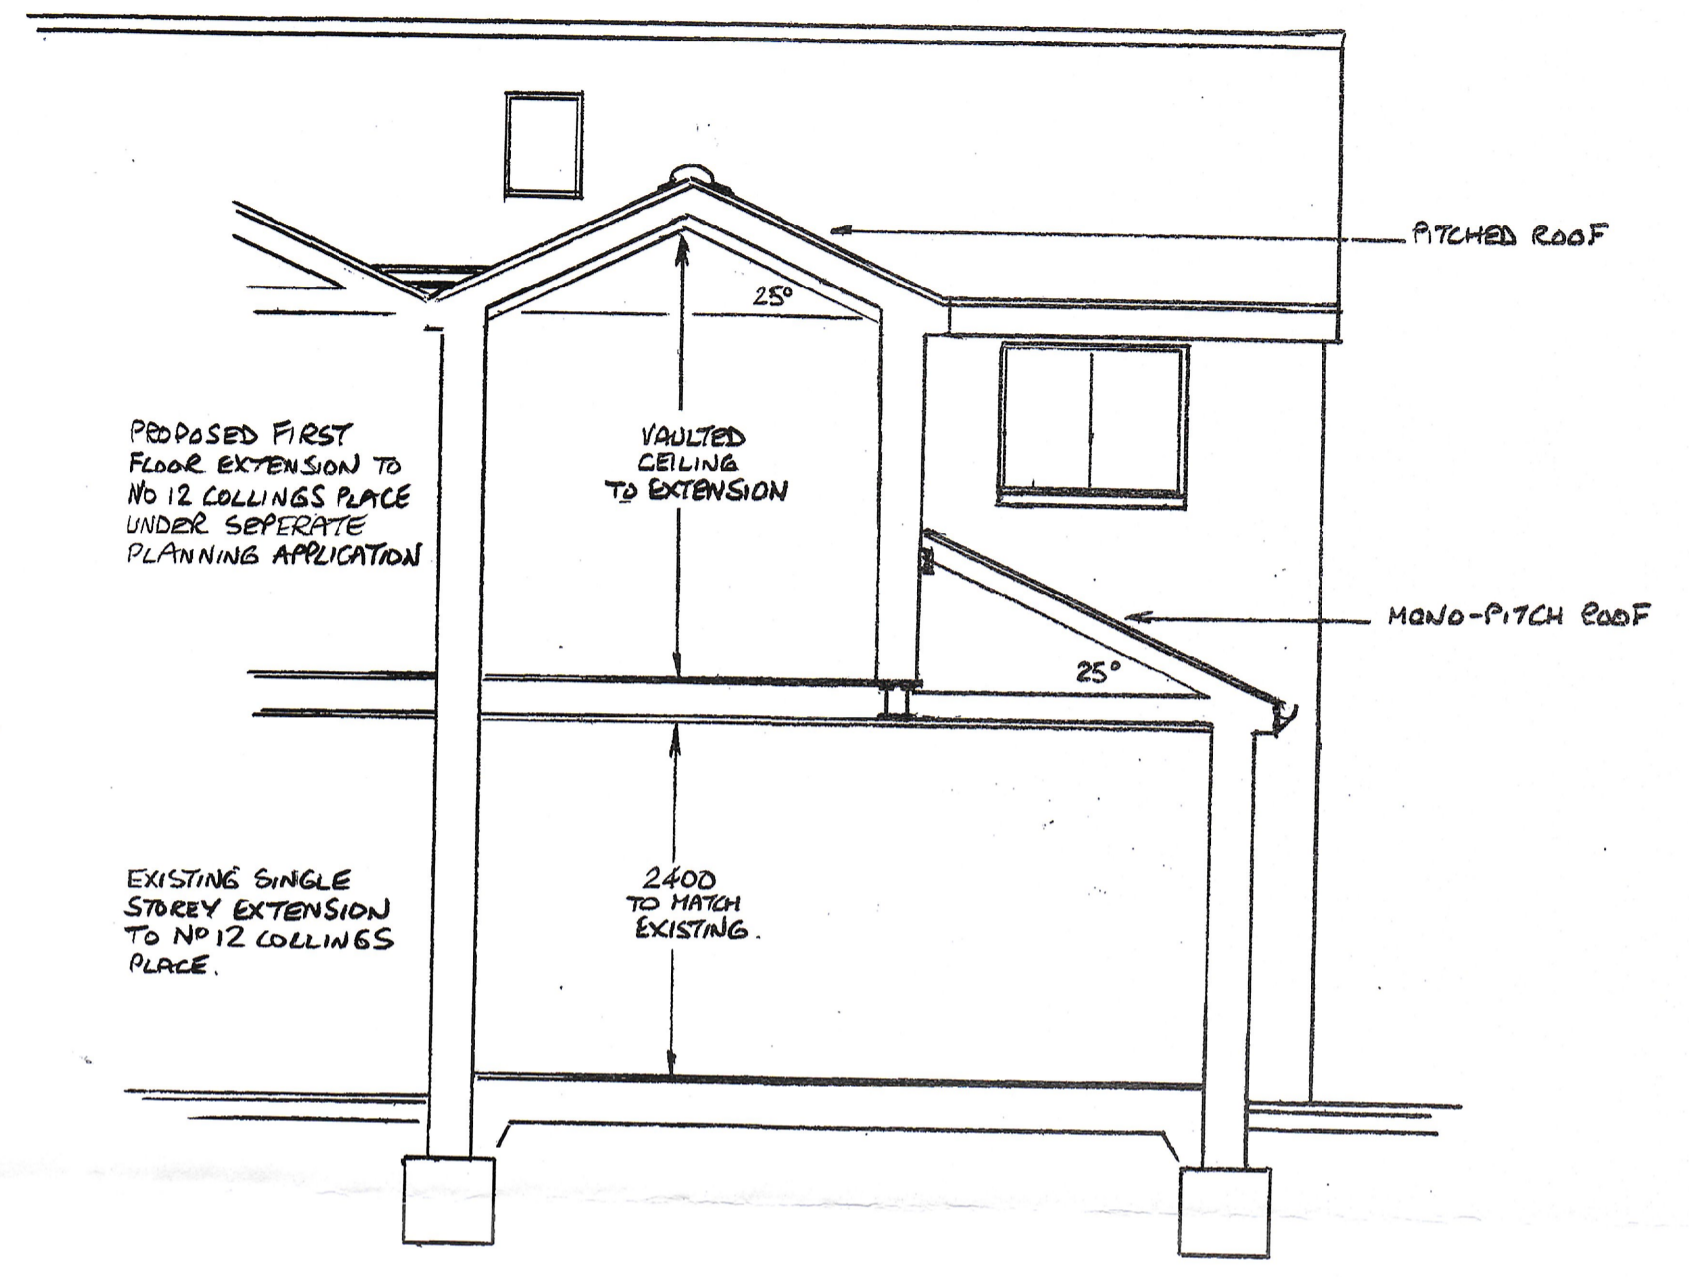


BLOCK PLAN
(1:200)

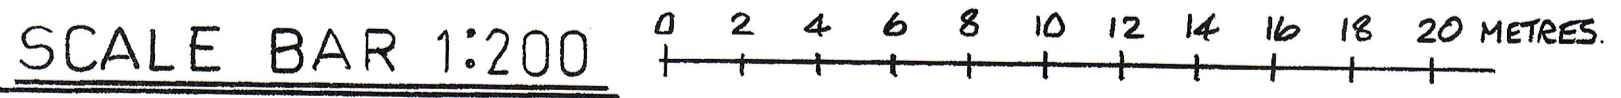

SECTION A-A
(1:50)

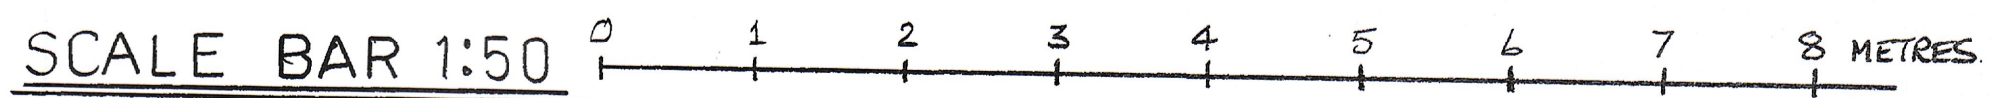

No	DESCRIPTION	CHKD	APPD	DATE
1	RE-DESIGNED FOR PLANNING.	JES		23:05:17
REVISIONS				

PROPOSED TWO STOREY REAR EXTENSION
AT: 14, COLLINGS PLACE, NEWMARKET.
FOR: MR SAM SADLER

DRAWN TBS	TRACED	CHECKED	APPROVED	DATE 17:03:17	SCALE 1:50 1:200
DRAWING No PSS 170228-03 rev 1					