

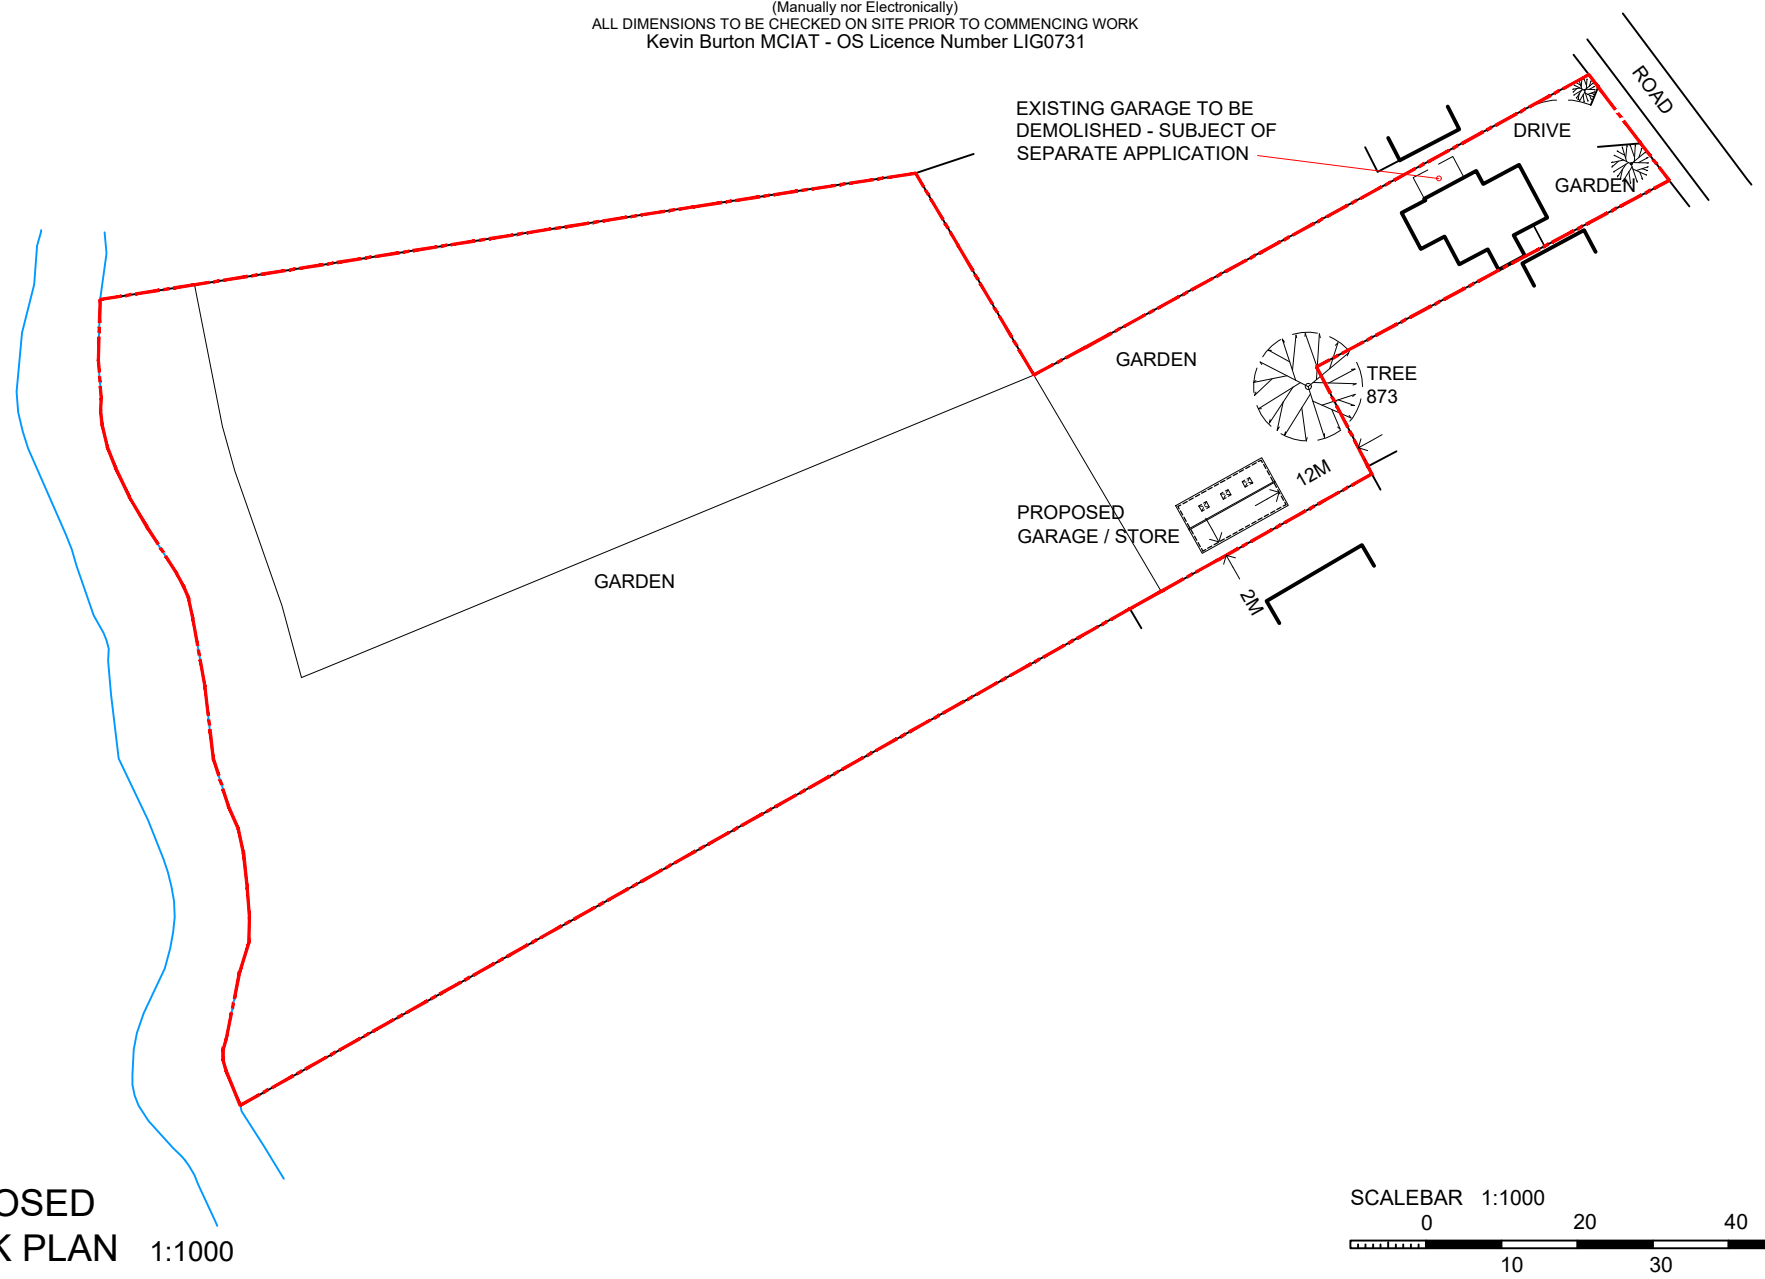


DO NOT SCALE FROM THIS DRAWING
 (Manually nor Electronically)
 ALL DIMENSIONS TO BE CHECKED ON SITE PRIOR TO COMMENCING WORK
 Kevin Burton MCIAT - OS Licence Number LIG0731

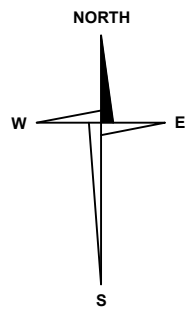

PROPOSED
 BLOCK PLAN 1:1000

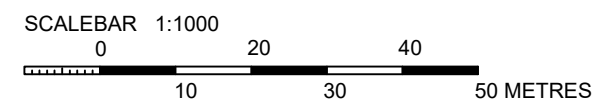

DRAWING NUMBER 2017-05-GD3 D	
Drawn by : KEVIN BURTON	Date Created : MAY 2017
Scale : 1:1000 (A4)	Date Last Edited : 17.05.2017

PROPOSED DETACHED GARAGE / GARDEN STORE
 16 HIGH STREET, TUDDENHAM, SUFFOLK
 for MR. R. WHENT
 The copyright of this drawing is retained by Kevin Burton MCIAT

© KEVIN BURTON M.C.I.A.T.
 ARCHITECTURAL TECHNOLOGIST
 BUILDING DESIGN CONSULTANT

M: 07816 950797
 E: www.kevinburton.co.uk/
 W: kevinburton_mciat@btinternet.com