


is accepted for any discrepancies, errors or omissions that may be present, and no guarantee is offered as to the accuracy of information shown

**CDM - RESIDUAL RISKS**

The following are considered to be significant risks relevant to this drawing, which could not be fully mitigated or removed through design. Further possible control measures have been identified within the Design Risk Assessments which may help to mitigate these and other identified risks further during the construction / maintenance process;

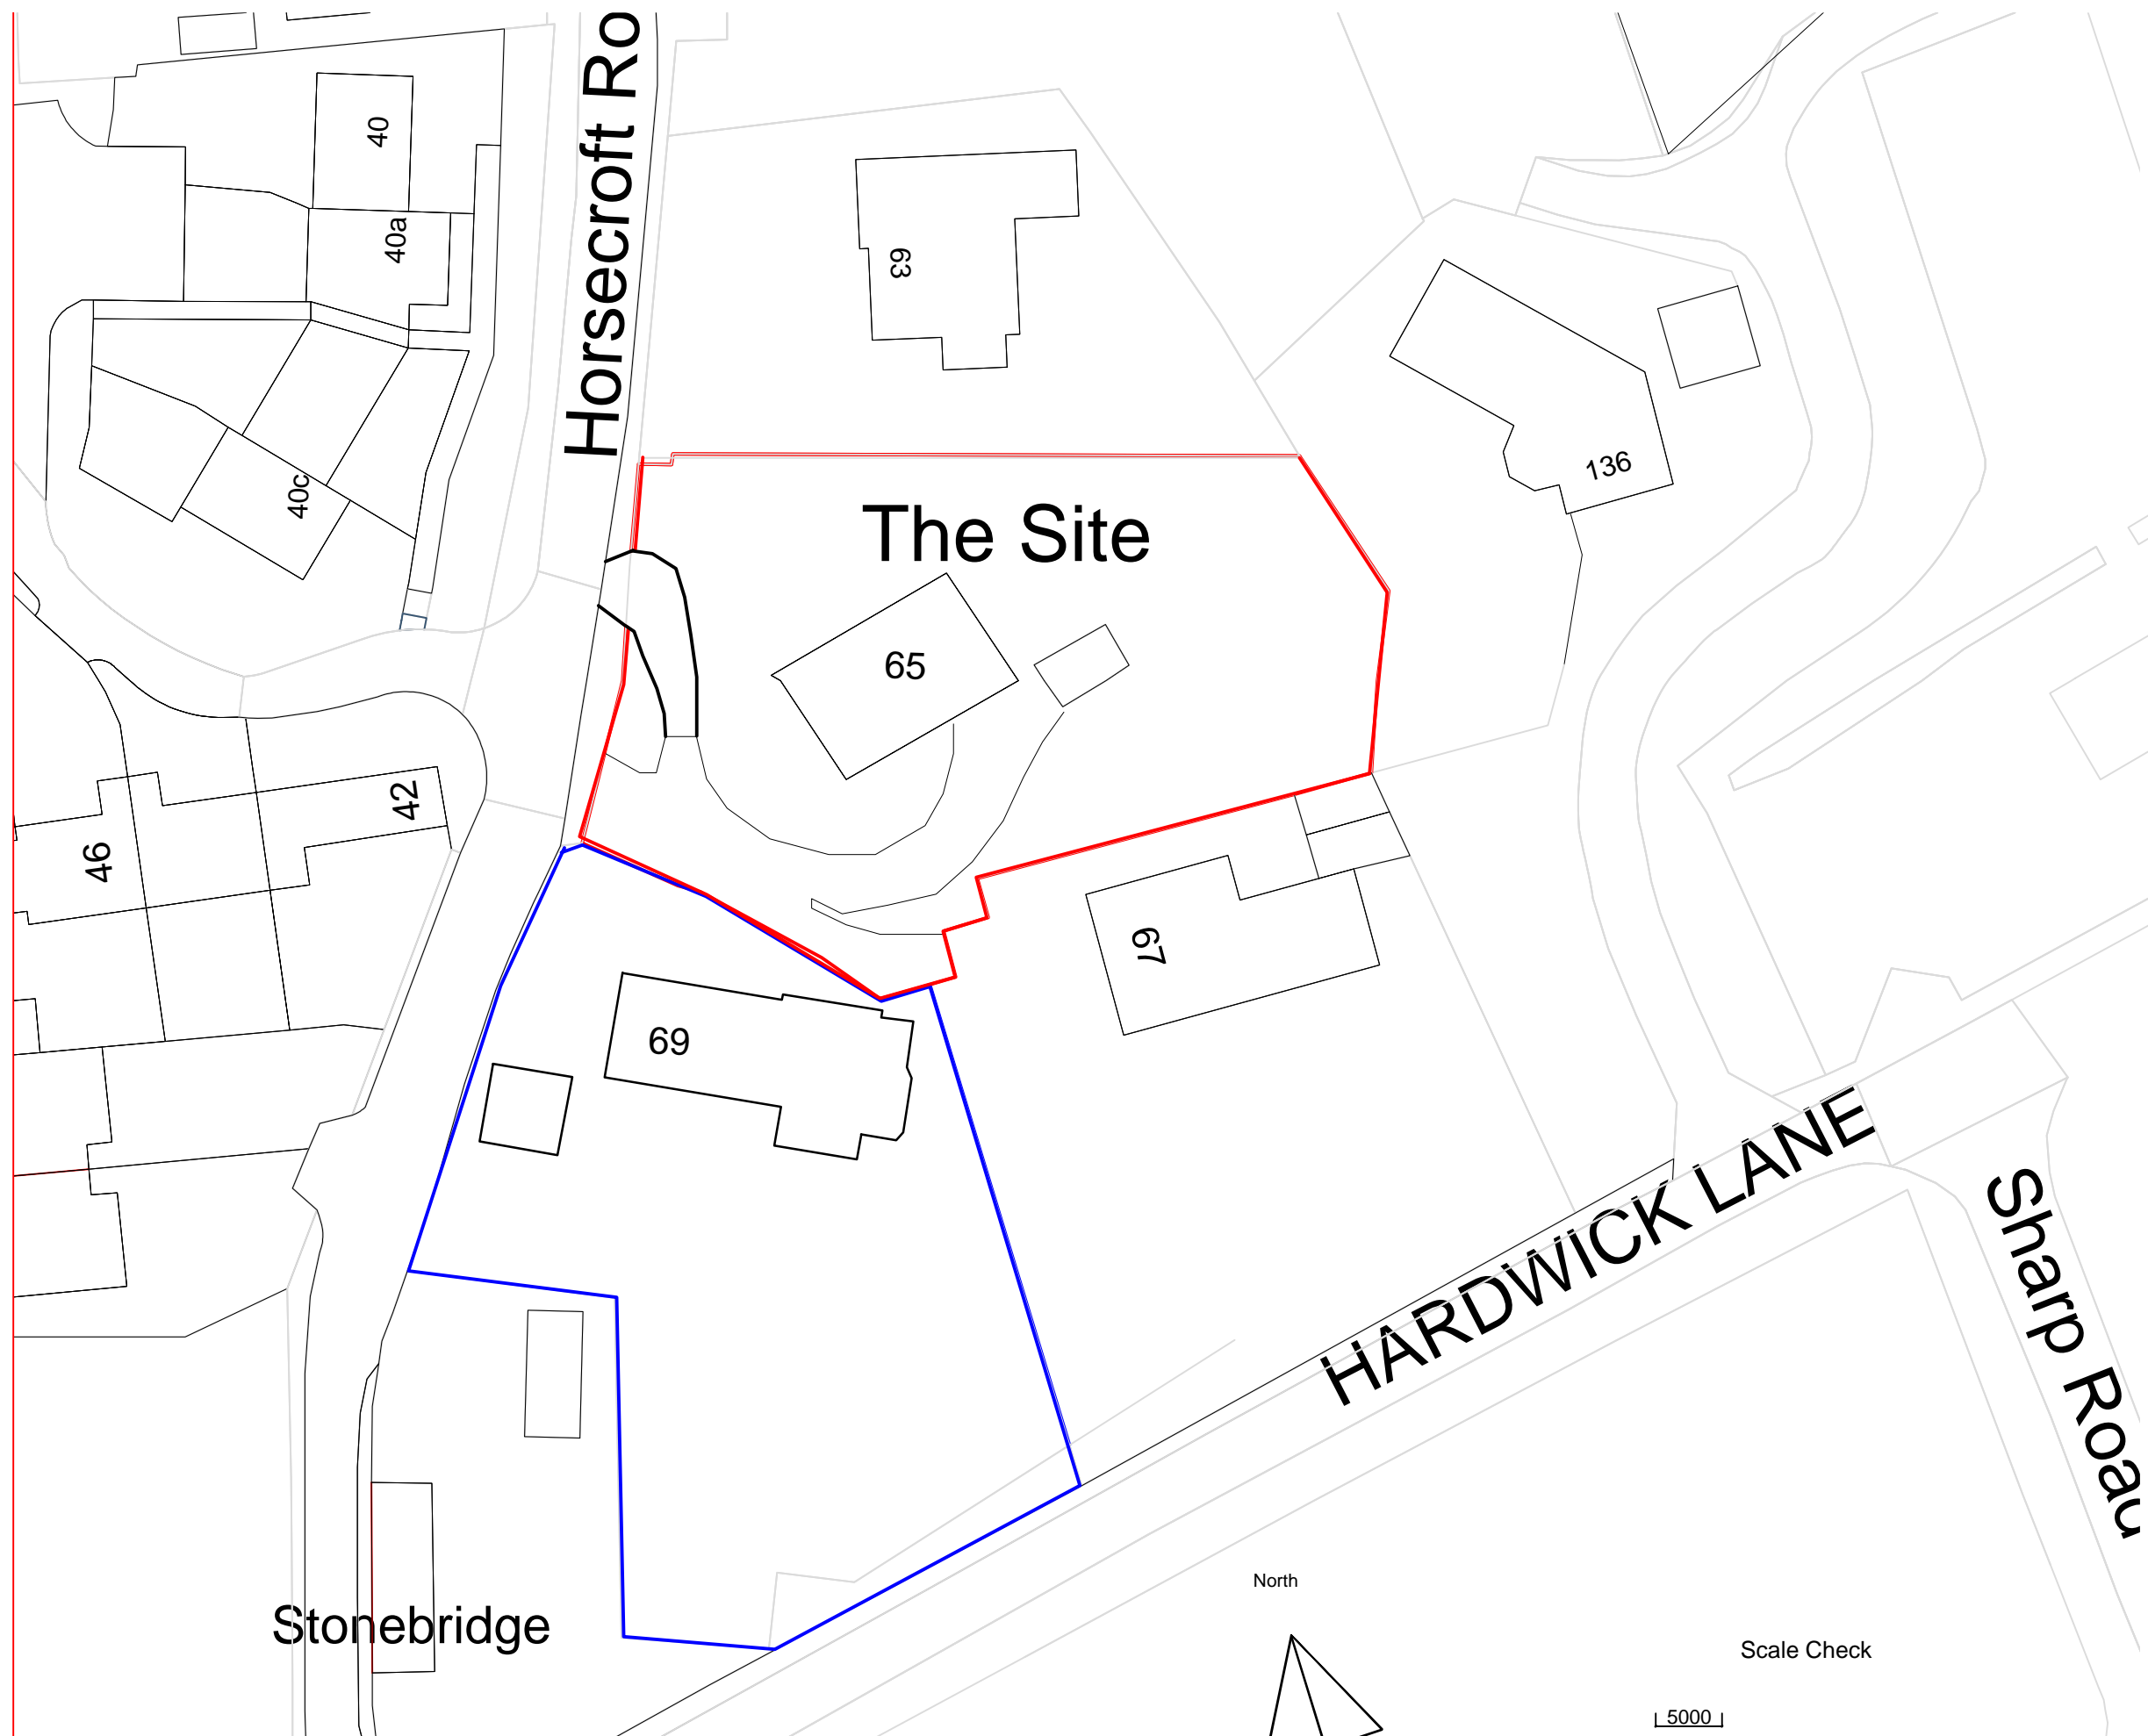

NO DIMENSIONS TO BE SCALED FROM THIS DRAWING

Revision note	Date	Drawn	Chk'd
Revisions			

Client  
**MR. & MRS. T. GRANGE**  
 69 Horsecroft Road  
 Bury St Edmunds  
 Suffolk  
 IP33 1HE

Project  
 65 Horsecroft Road. IP33 2DT  
 New build two bedroom bungalow

DOCUMENT_SOURCE		Status	
Drawing Title	SITE_LAYOUT	Scale	1/200
	65.HORSECROFT.ROAD	Scale at	A3
	BURY.ST.EDMUNDS	Drawing Number	Rev
	IP332DT	160910...002	A