


2

1


3


5

3a

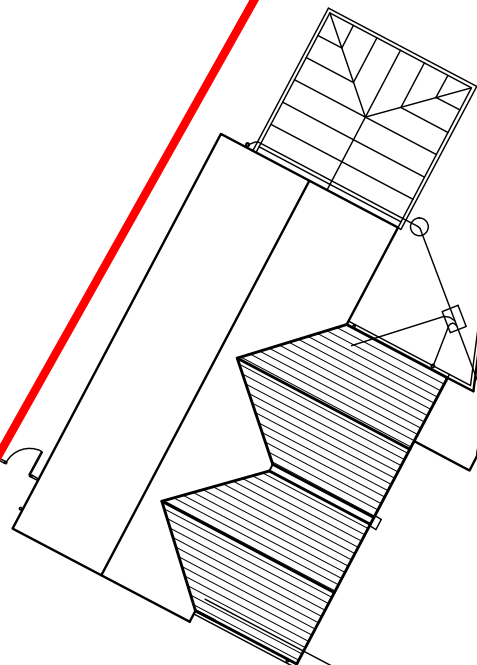

PROPOSED BLOCK PLAN
1:200

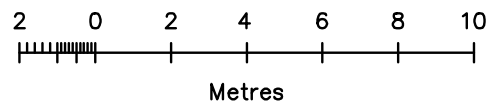

INDEX	REV	REVISION
LYNWOOD ASSOCIATES LTD		
		
ARCHITECTURE - PROJECT MANAGEMENT LYNWOOD HOUSE MURRAY PARK NEWMARKET SUFFOLK CB8 9BU TEL (01638)661044 FAX (01638)661080 E-MAIL INFO@LYNWOODASSOCIATES.CO.UK WWW.LYNWOODASSOCIATES.CO.UK		
PROJECT 3 KINGSWAY, MILDENHALL, IP28 7HN		
CLIENT MR AND MRS BUSUTTL		SCALE 1:200 @ A3
TITLE PROPOSED BLOCK PLAN		DATE JUNE 2017
		REV
		DRG. NO. 1872/03