

This drawing is issued for the sole and exclusive use of the named recipient. Distribution to any third party is on the strict understanding that no liability is accepted for any discrepancies, errors or omissions that may be present, and no guarantee is offered as to the accuracy of information shown


CDM - RESIDUAL RISKS

The following are considered to be significant risks relevant to this drawing, which could not be fully mitigated or removed through design. Further possible control measures have been identified within the Design Risk Assessments which may help to mitigate these and other identified risks further during the construction / maintenance process;



New approved vehicle entrance for 65 Horsecroft Rd.

Horsecroft Road

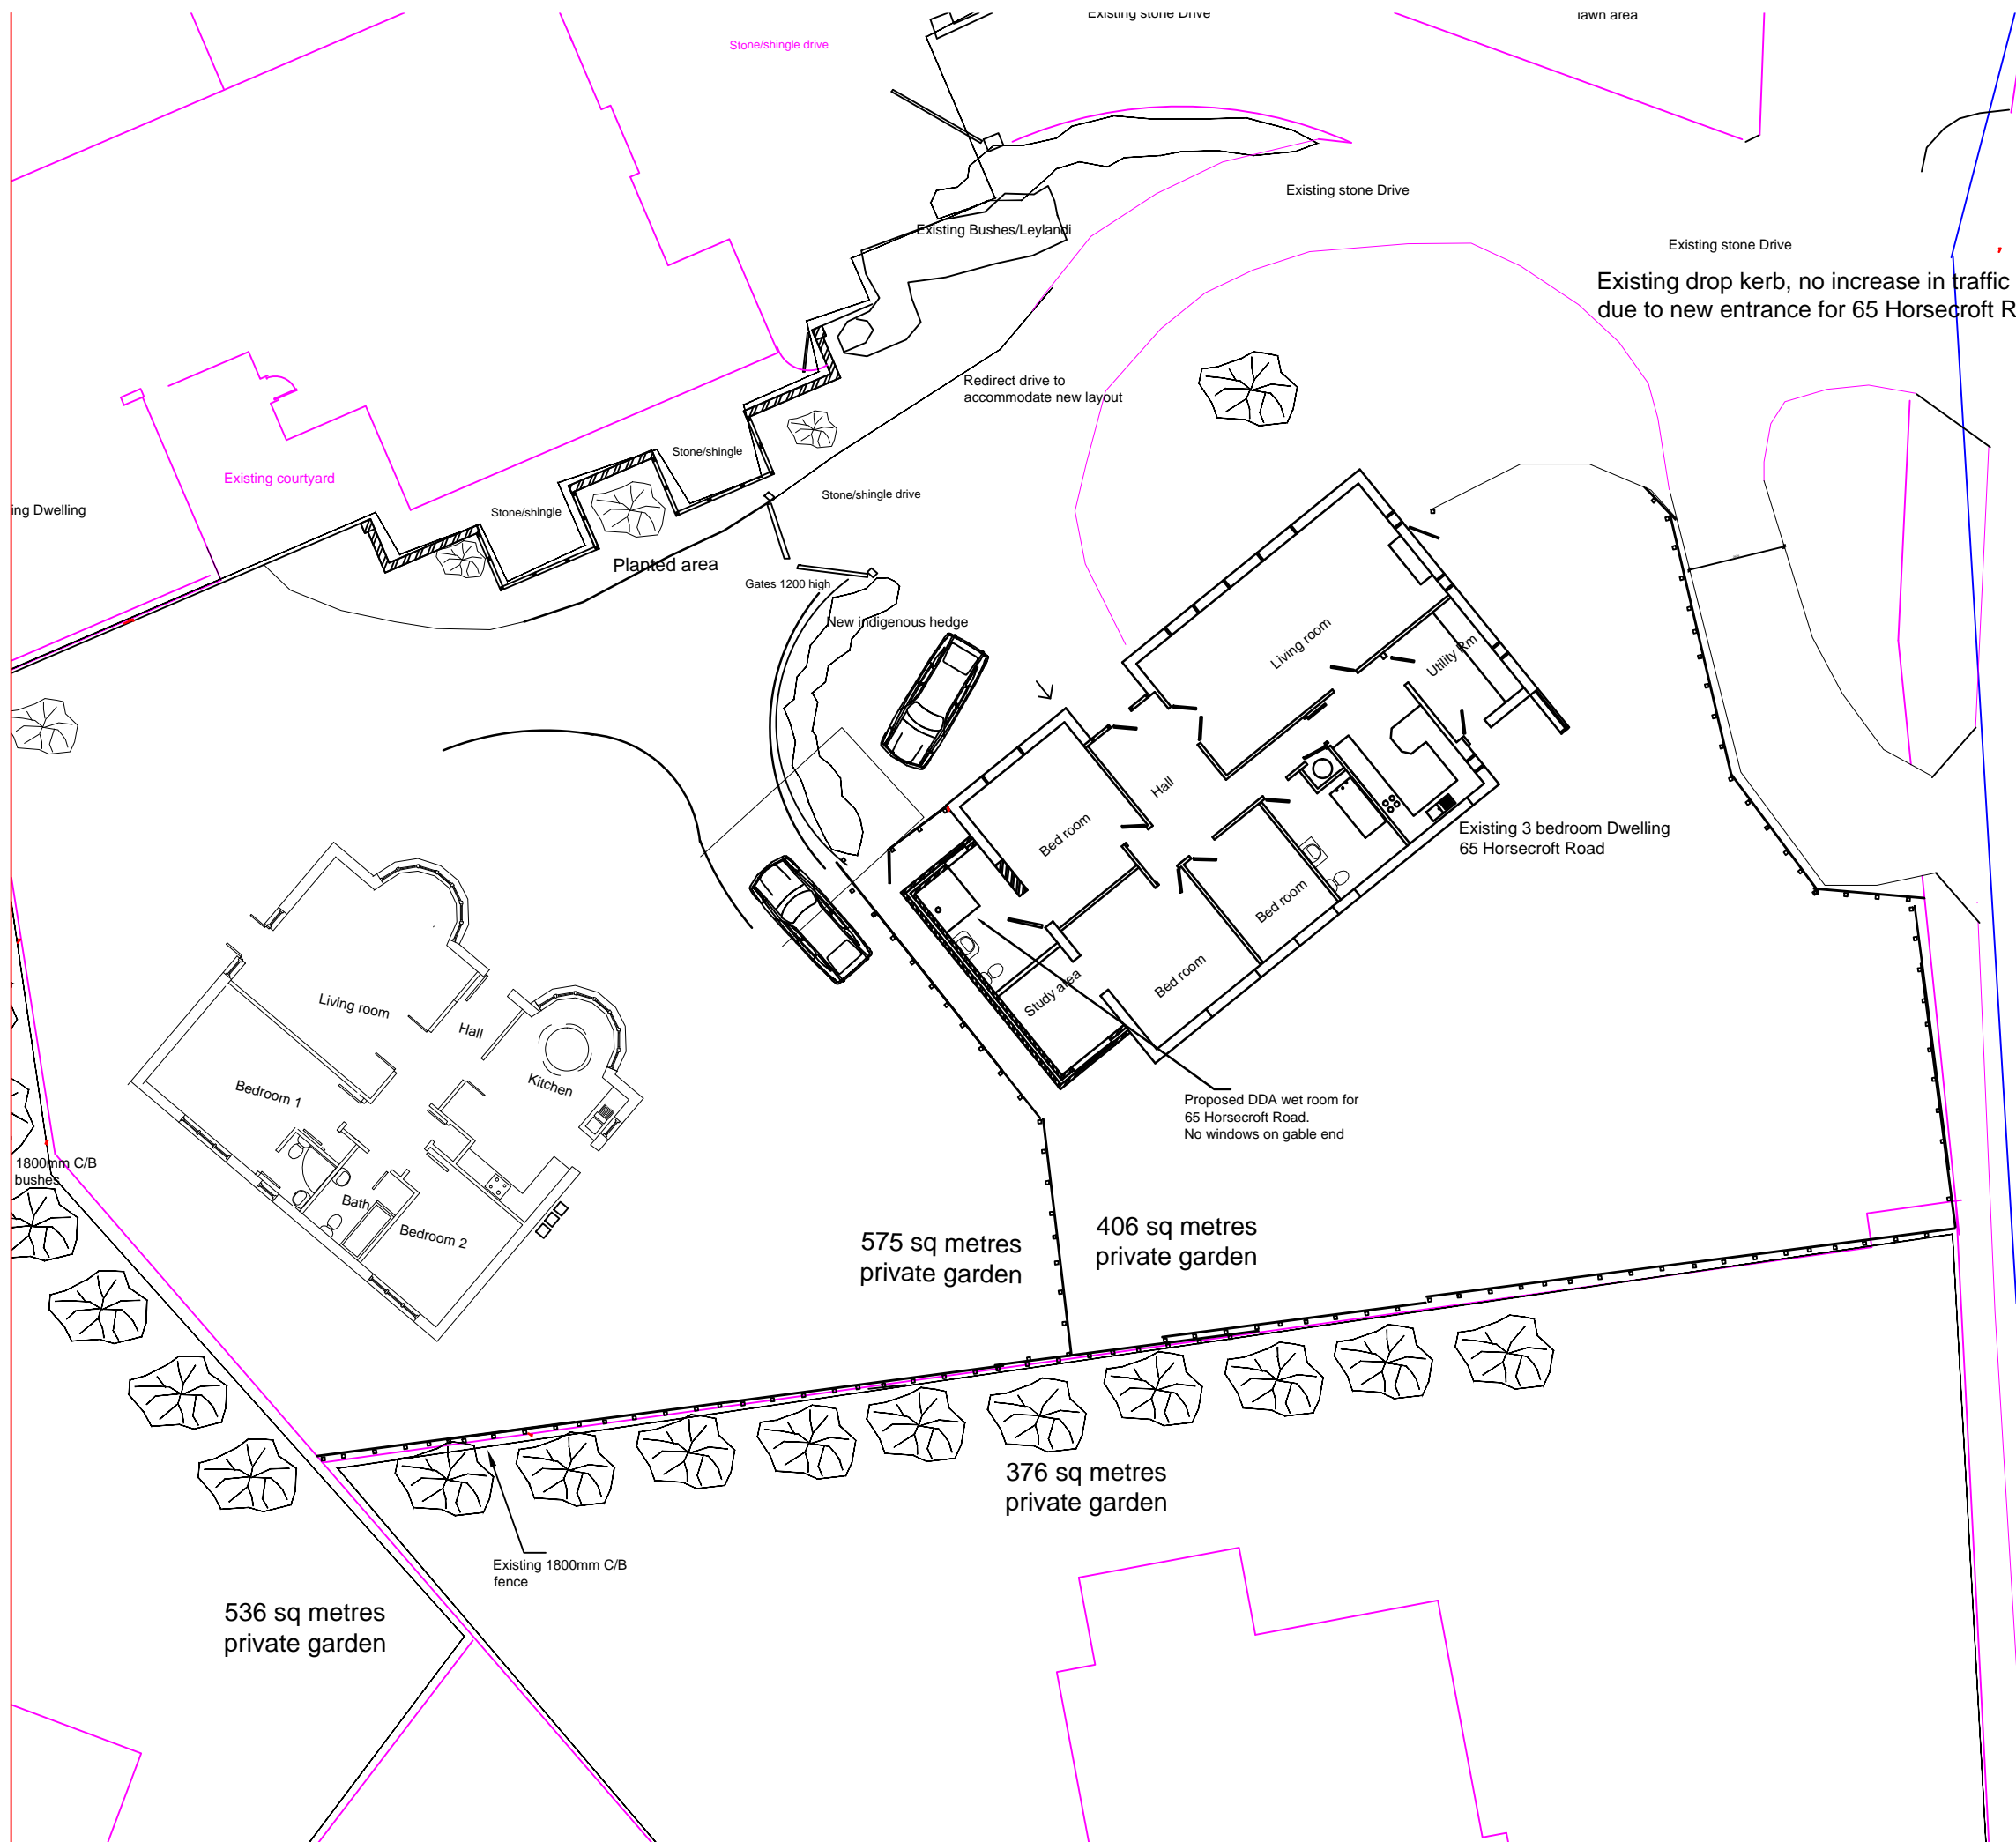

NO DIMENSIONS TO BE SCALED FROM THIS DRAWING

Revision note			
New Layout to Proposed Bungalow	10/6/17		
New Layout to bungalow with x2 bow windows	18/7-17		
Revisions	Date	Drawn	Chk'd

Client
MR. & MRS. T. GRANGE
 69 Horsecroft Road
 Bury St Edmunds
 Suffolk
 IP33 1HE

Project
 65 Horsecroft Road. IP33 2DT
 New build two bedroom bungalow

DOCUMENT_SOURCE	Status
Drawing Title	Scale - 1/200
SITE_LAYOUT	Scale at A3
65.HORSECROFT.ROAD	Drawing Number
BURY.ST.EDMUNDS	1609107..001
IP332DT	Rev
	C