




# DEVELOPMENT BLOCK PLAN

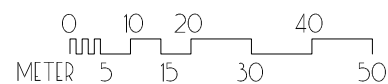

SCALE BAR 1:1250

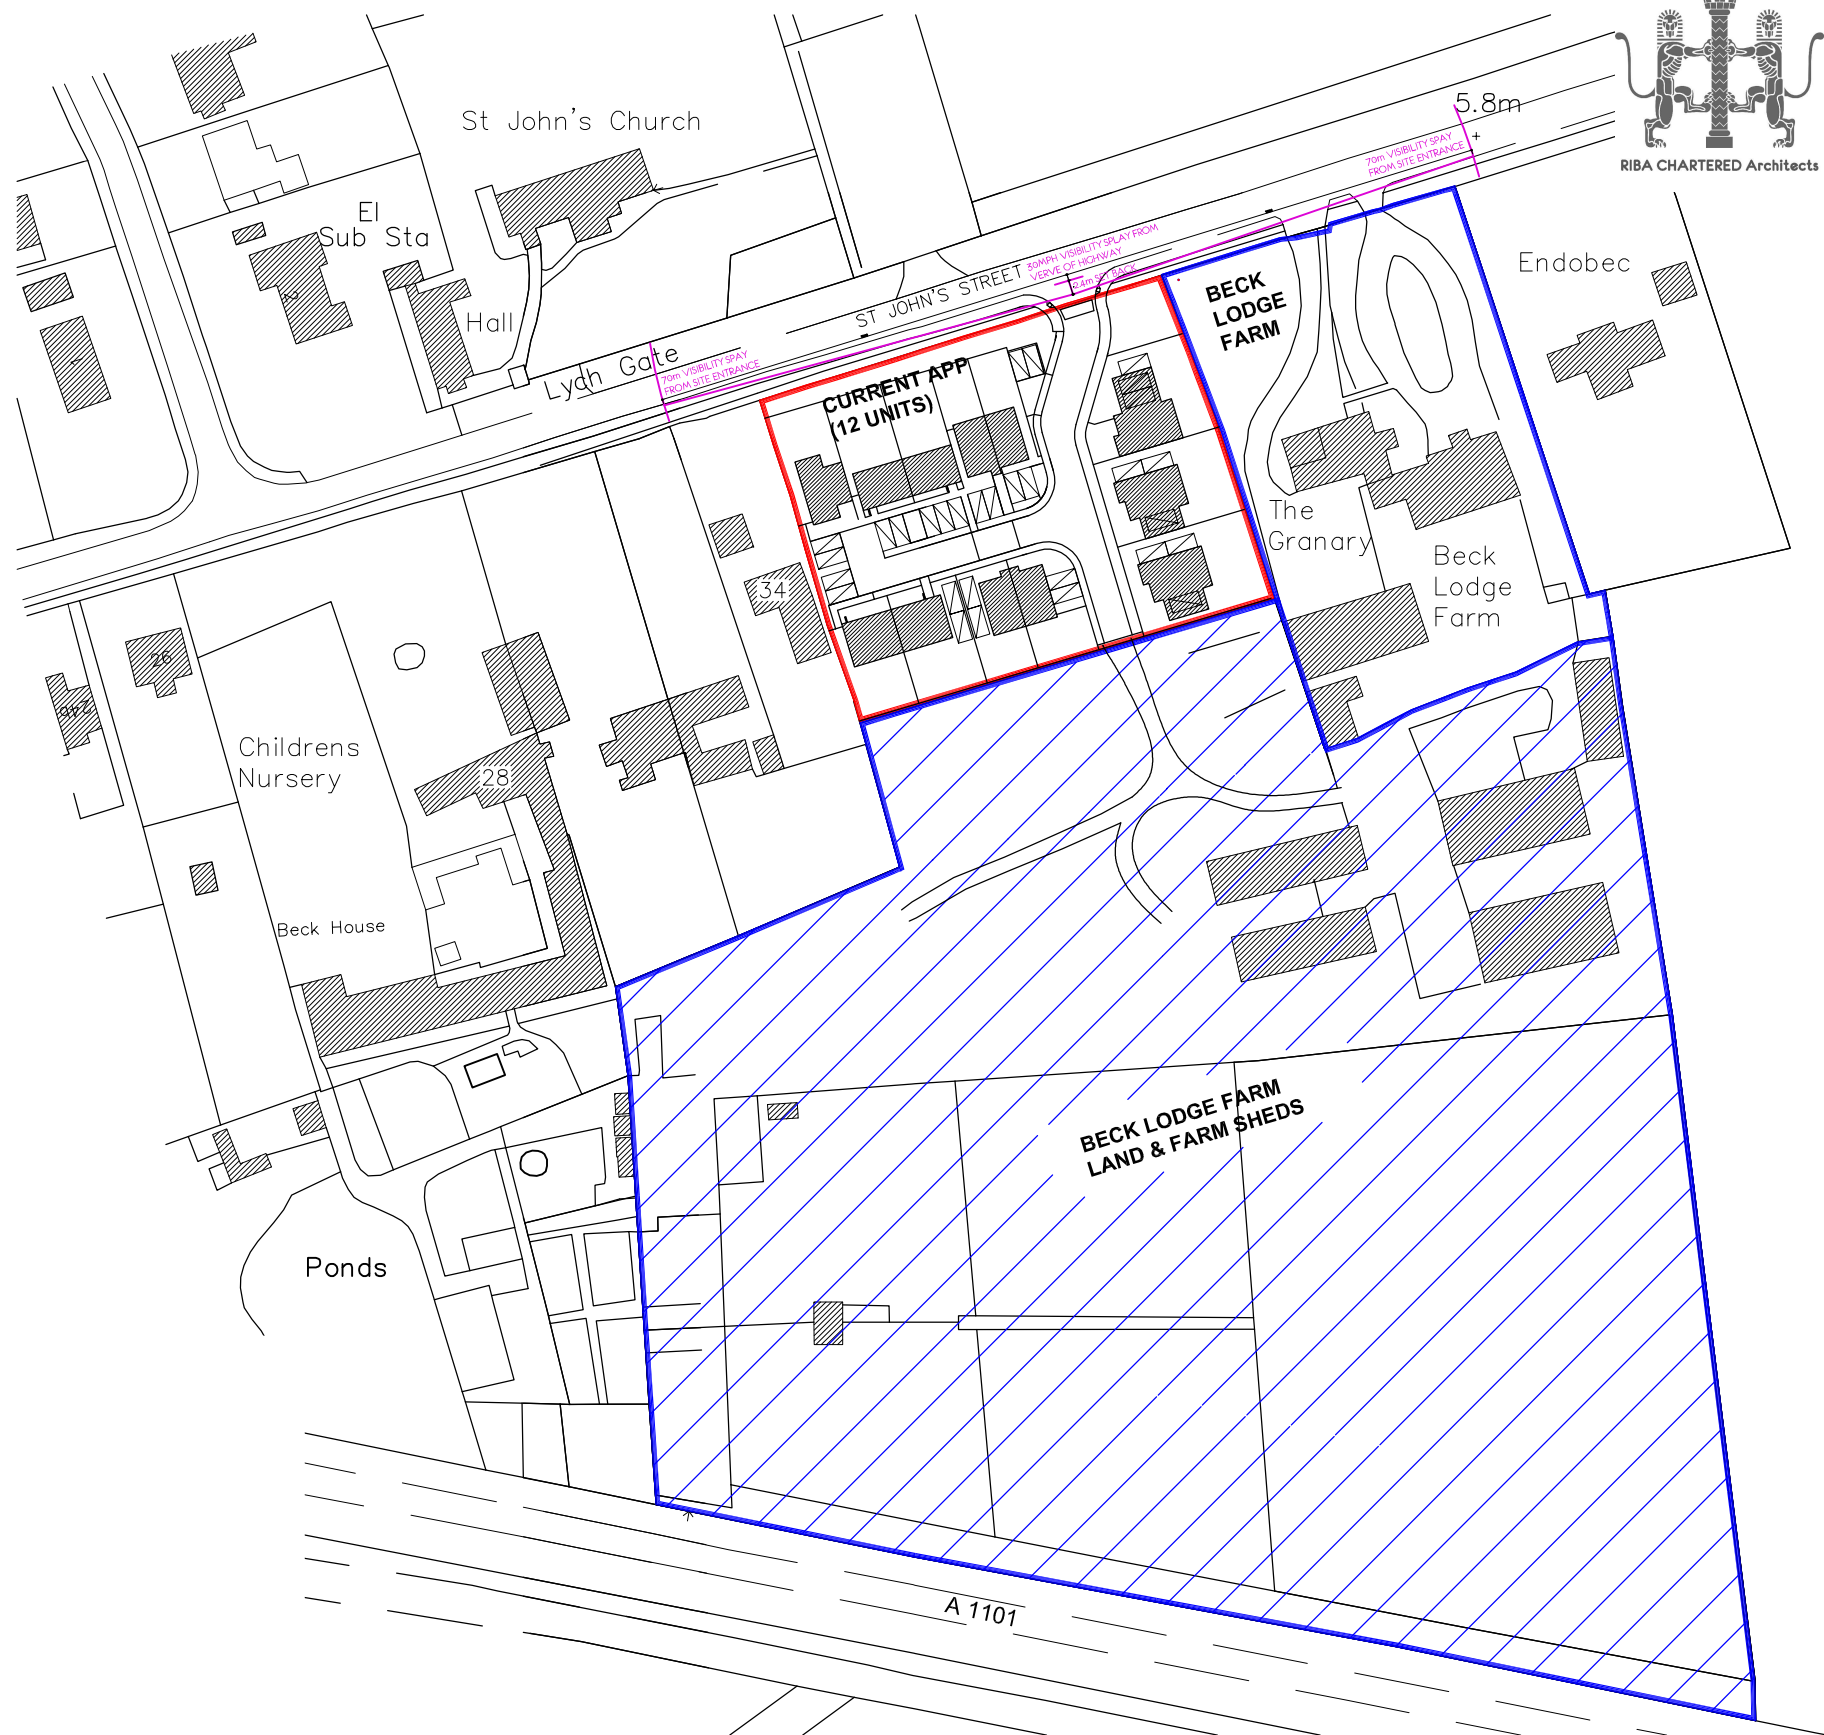

© STRINGENT COPYRIGHT:  
This drawing has been produced for:  
AJV Designs Ltd  
and prepared for submission as part of any statutory  
Applications. It is not intended for use by any other person or  
for any other building project or purpose without prior  
permission from Toldfield Architects Ltd.

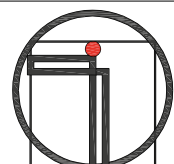

**Toldfield Architect Ltd**  
5 Freemantle Business Centre  
152 Millbrook Road East  
Southampton  
SO15 1JR  
Tel: 023 80 236165

Emails:  
info@toldfieldarchitects.co.uk  
adi@toldfieldarchitects.co.uk  
kourosh@toldfieldarchitects.co.uk  
Web: www.toldfieldarchitects.co.uk

Project Name and Address:  
Beck Lodge Farm, St John s Street, Mildenhall, Suffolk. IP28 8AA

Client:  
ADJ Designs Ltd

Drawing Title:  
Development Block Plan

Project Ref: 140205  
Origin: TA  
Zone: -  
Level: -  
Type: -P  
Role: -A  
Number: -P04  
Rev: -

Status:  
Planning

TA Code: 140205  
Project Stage: Planning  
Sheet @ A1: 1:1250  
Date: 17/02/2017

C	Removed central carport following comments.	16/08/2017
B	Revised Site entrance Details and Car Parking Numbers.	24/07/2017
A	Revised layout following Planning comments.	19/06/2017

Rev:	Comments:	AP
Dr:	Ch:	