


# UNIT 15 CRAVEN WAY, NEWMARKET, CB80BW, EXISTING AND PROPOSED BLOCK PLAN

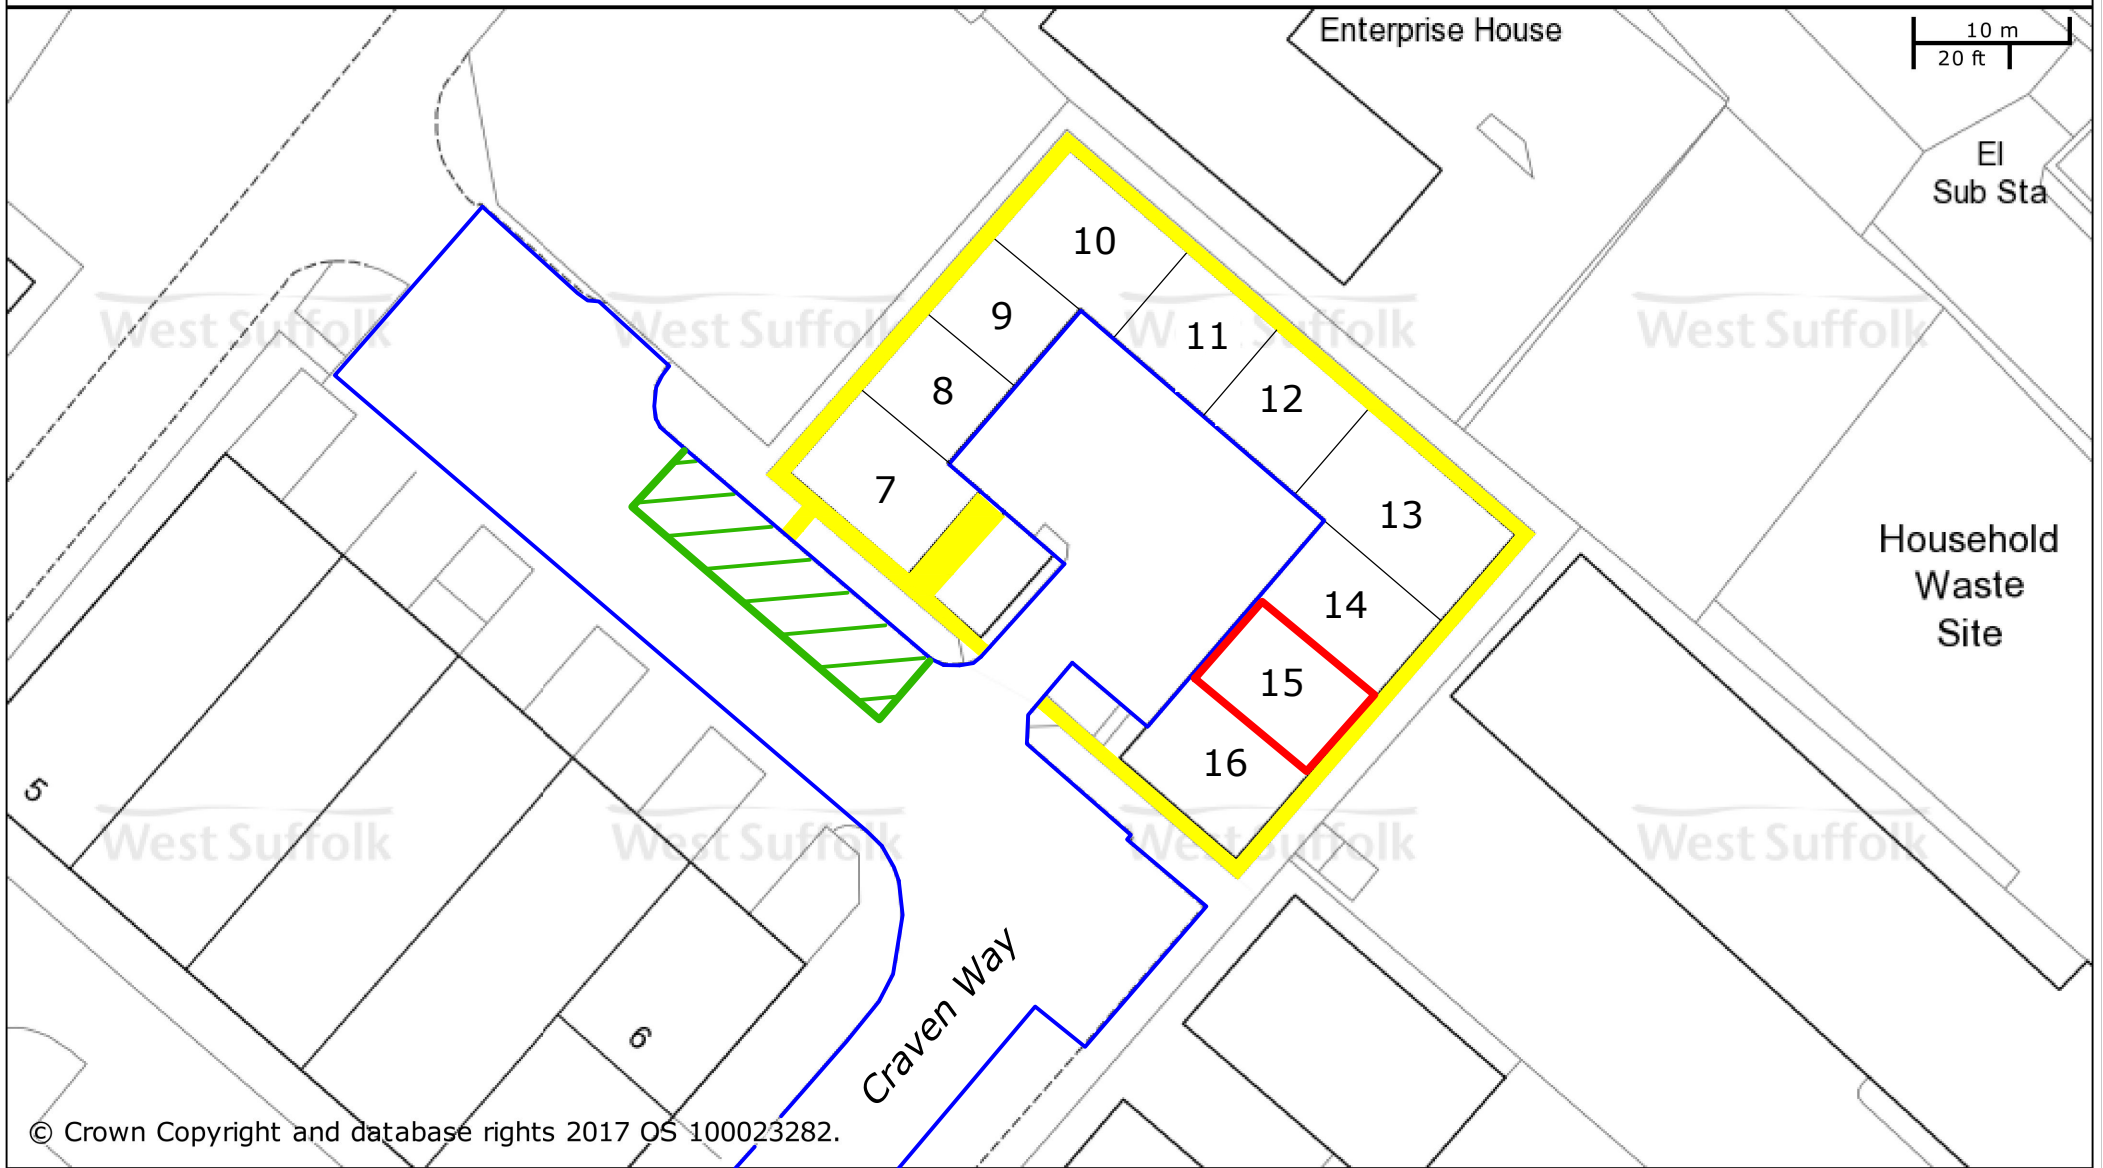

St Edmundsbury BC  
Western Way  
Bury St Edmunds  
IP33 3YU  
01284 763233

Forest Heath & St Edmundsbury councils  
**West Suffolk**  
working together  
www.westsuffolk.gov.uk

Forest Heath DC  
College Heath Road  
Mildenhall  
IP28 7EY  
01638 719000

Scale: 1:500

Printed on: 4/4/2017 at 9:11 AM by kstuck

© Crown Copyright and database rights 2017  
OS 100023282/100019675.

