

TURNSTONE CLOSE

APPENDIX 2

PROJECT
CHANGE OF USE,
ALTERATIONS AND
MILDENHALL SOC
RECREATION WAY
MILDENHALL
IP28 7HG

CLIENT
MILDENHALL SOC

TITLE

PROPOSED BLOCK


DRAWN SP

DATE JANU


SCALE 1:200

DRG NO 1809/0

REVISIONS **A**

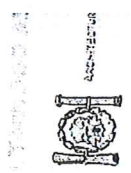

TURNSTONE ARCHITECTS
ARCHITECTS
1809/0
TURNSTONE CLOSE
MILDENHALL
IP28 7HG

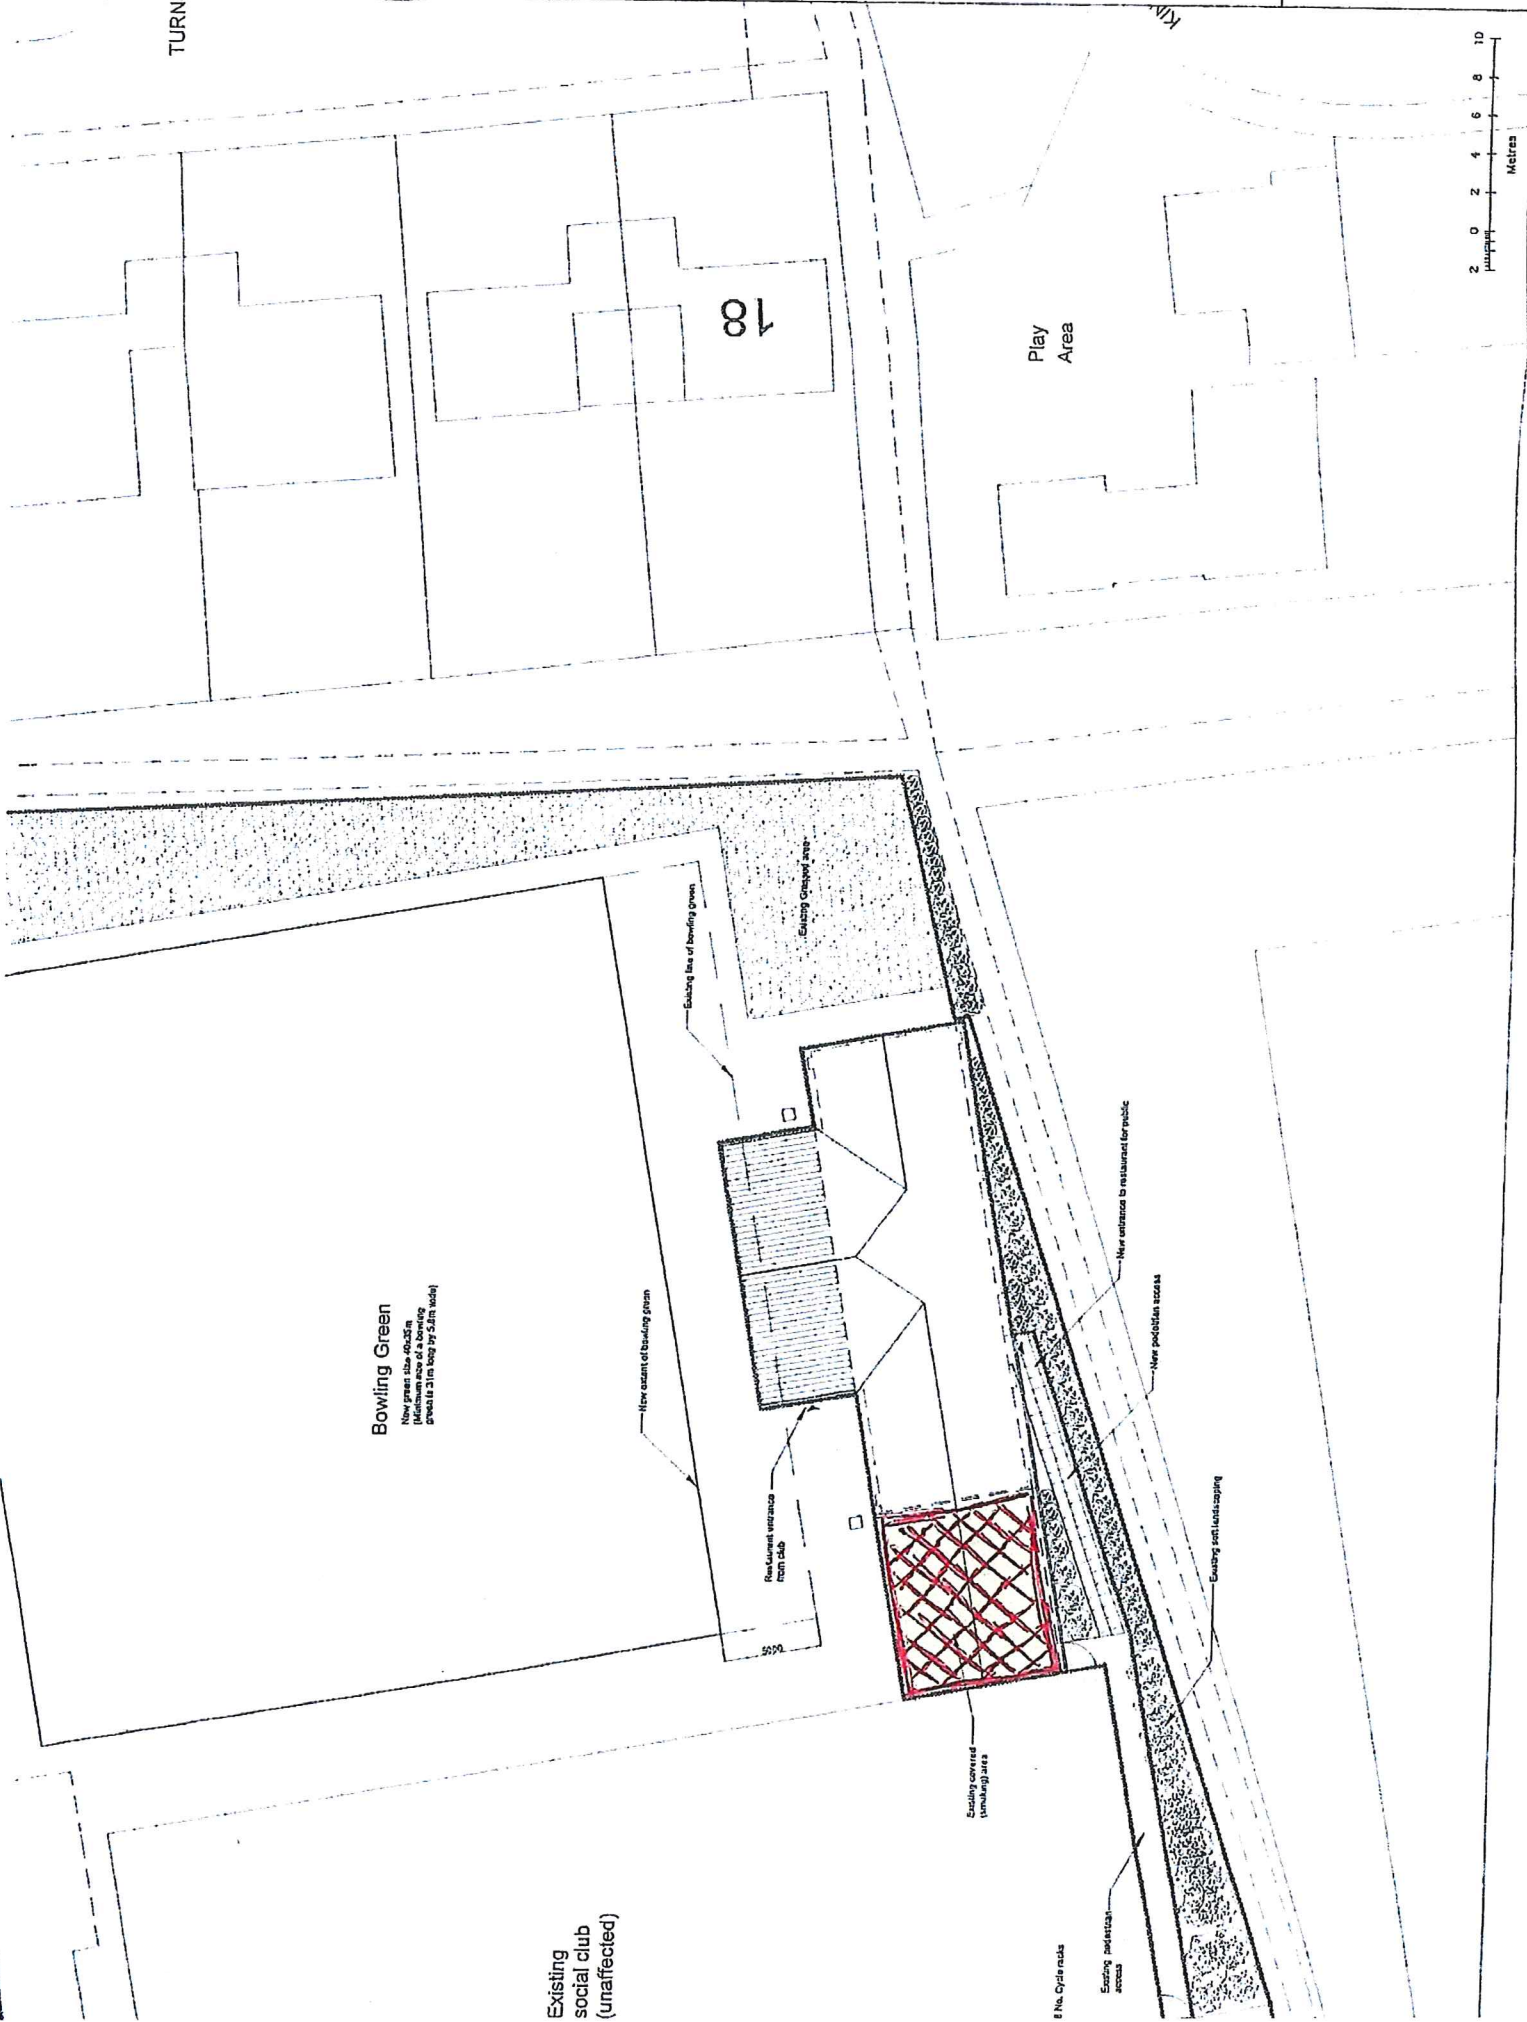

Bowling Green
New green size 60x35m
Minimum size of a bowling
green is 1m long by 2.5m wide

New extent of bowling green

Existing line of bowling green

Existing covered area

Restaurant entrance from club

5000

Existing covered (unusable) area

New entrance to restaurant for public

New pedestrian access

Existing soft landscaping

8 No. Cycle racks

Existing pedestrian access

Existing social club (unaffected)