
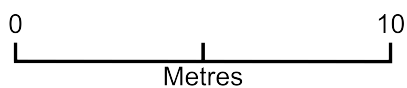


# Lateran Tye 7, Bury Road

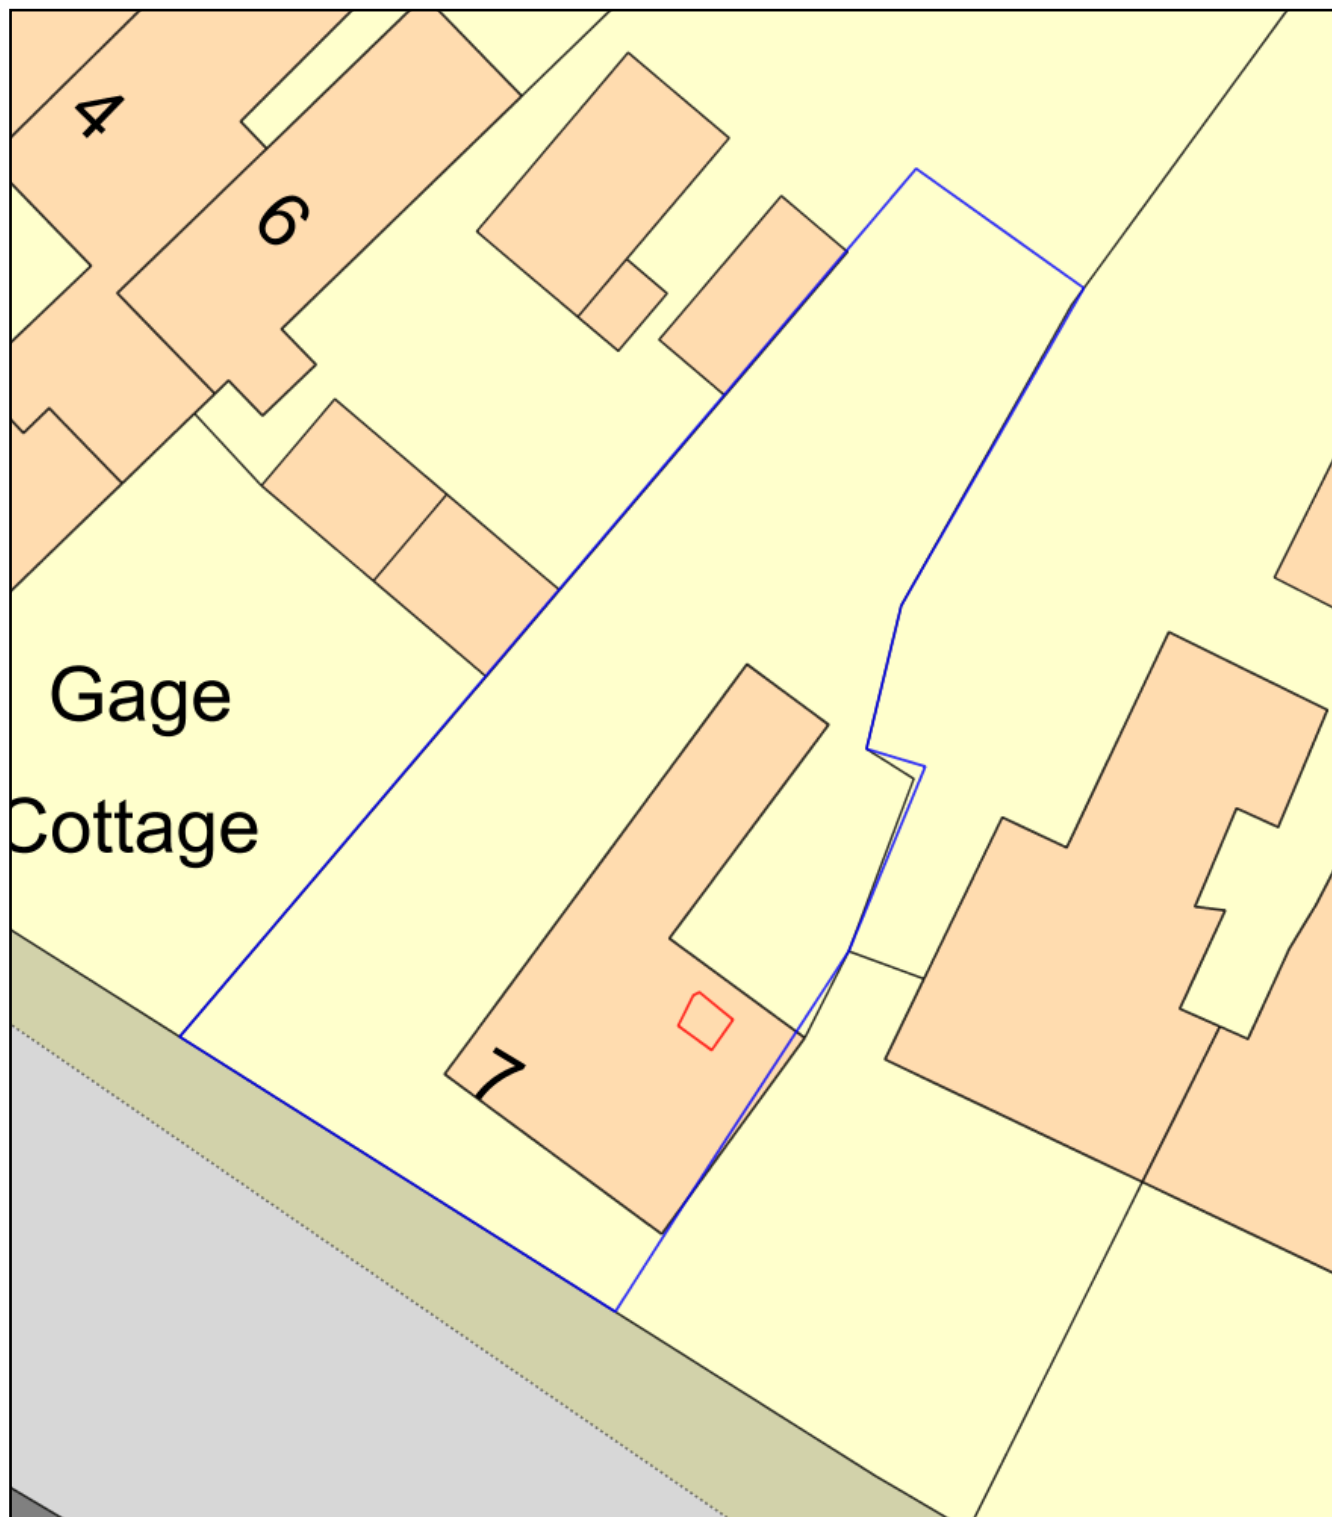

Plan Produced for: Warwick Lowe  
Date Produced: 13 May 2018  
Plan Reference Number: TQRQM18133183622016  
Scale: 1:200 @ A4