

Notes:


1. Do not scale from drawings; use figured dimensions only. Any discrepancies should be raised with the Architect.
2. All design information, specifications, and drawings are subject to copyright and are the property of Jon Boon Architects and must not be copied in whole or in part without their written permission.

Schedule of Areas:

	(m2)
 Total ownership	1262
 Application Area	574
 Building (GEA)	85

Revisions:

A Street view adjusted	24-05-18
B Bin hardstanding added	20-06-18
C Site plan revised/trees added	30-07-18

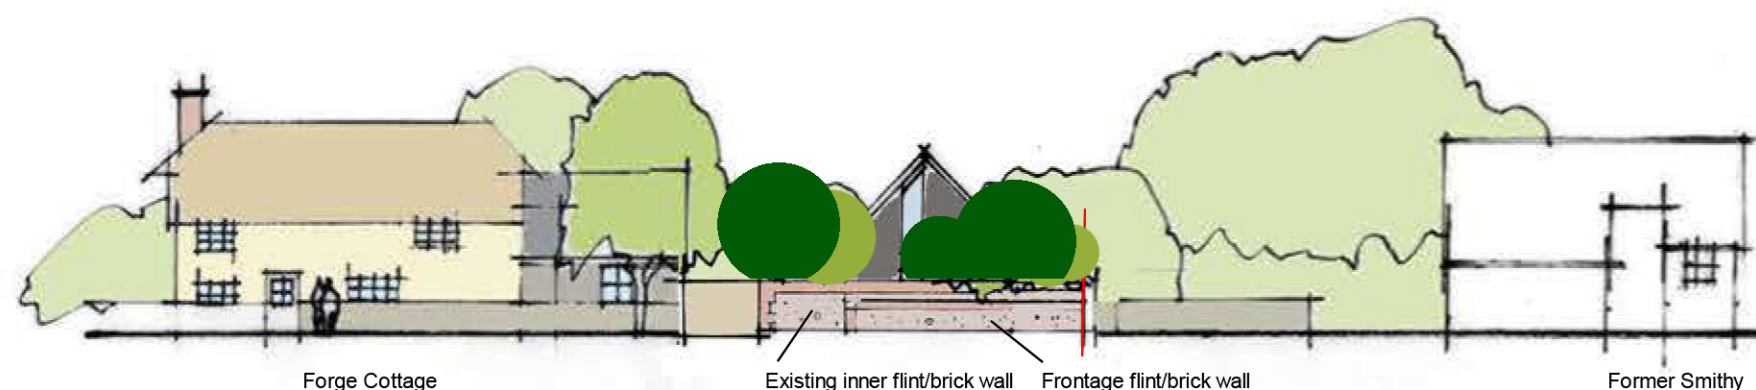

Jon Boon Architects

The Enterprise Centre
University Drive
Norwich NR4 7TJ

T: 01603 672710
M: 07770 437700
jonboon@me.com



Blacksmith's Lane, Barnham
Client: Euston Estate

Site Plan and Street View
17-097 112C | 16-05-18 | A3 | 1:250