

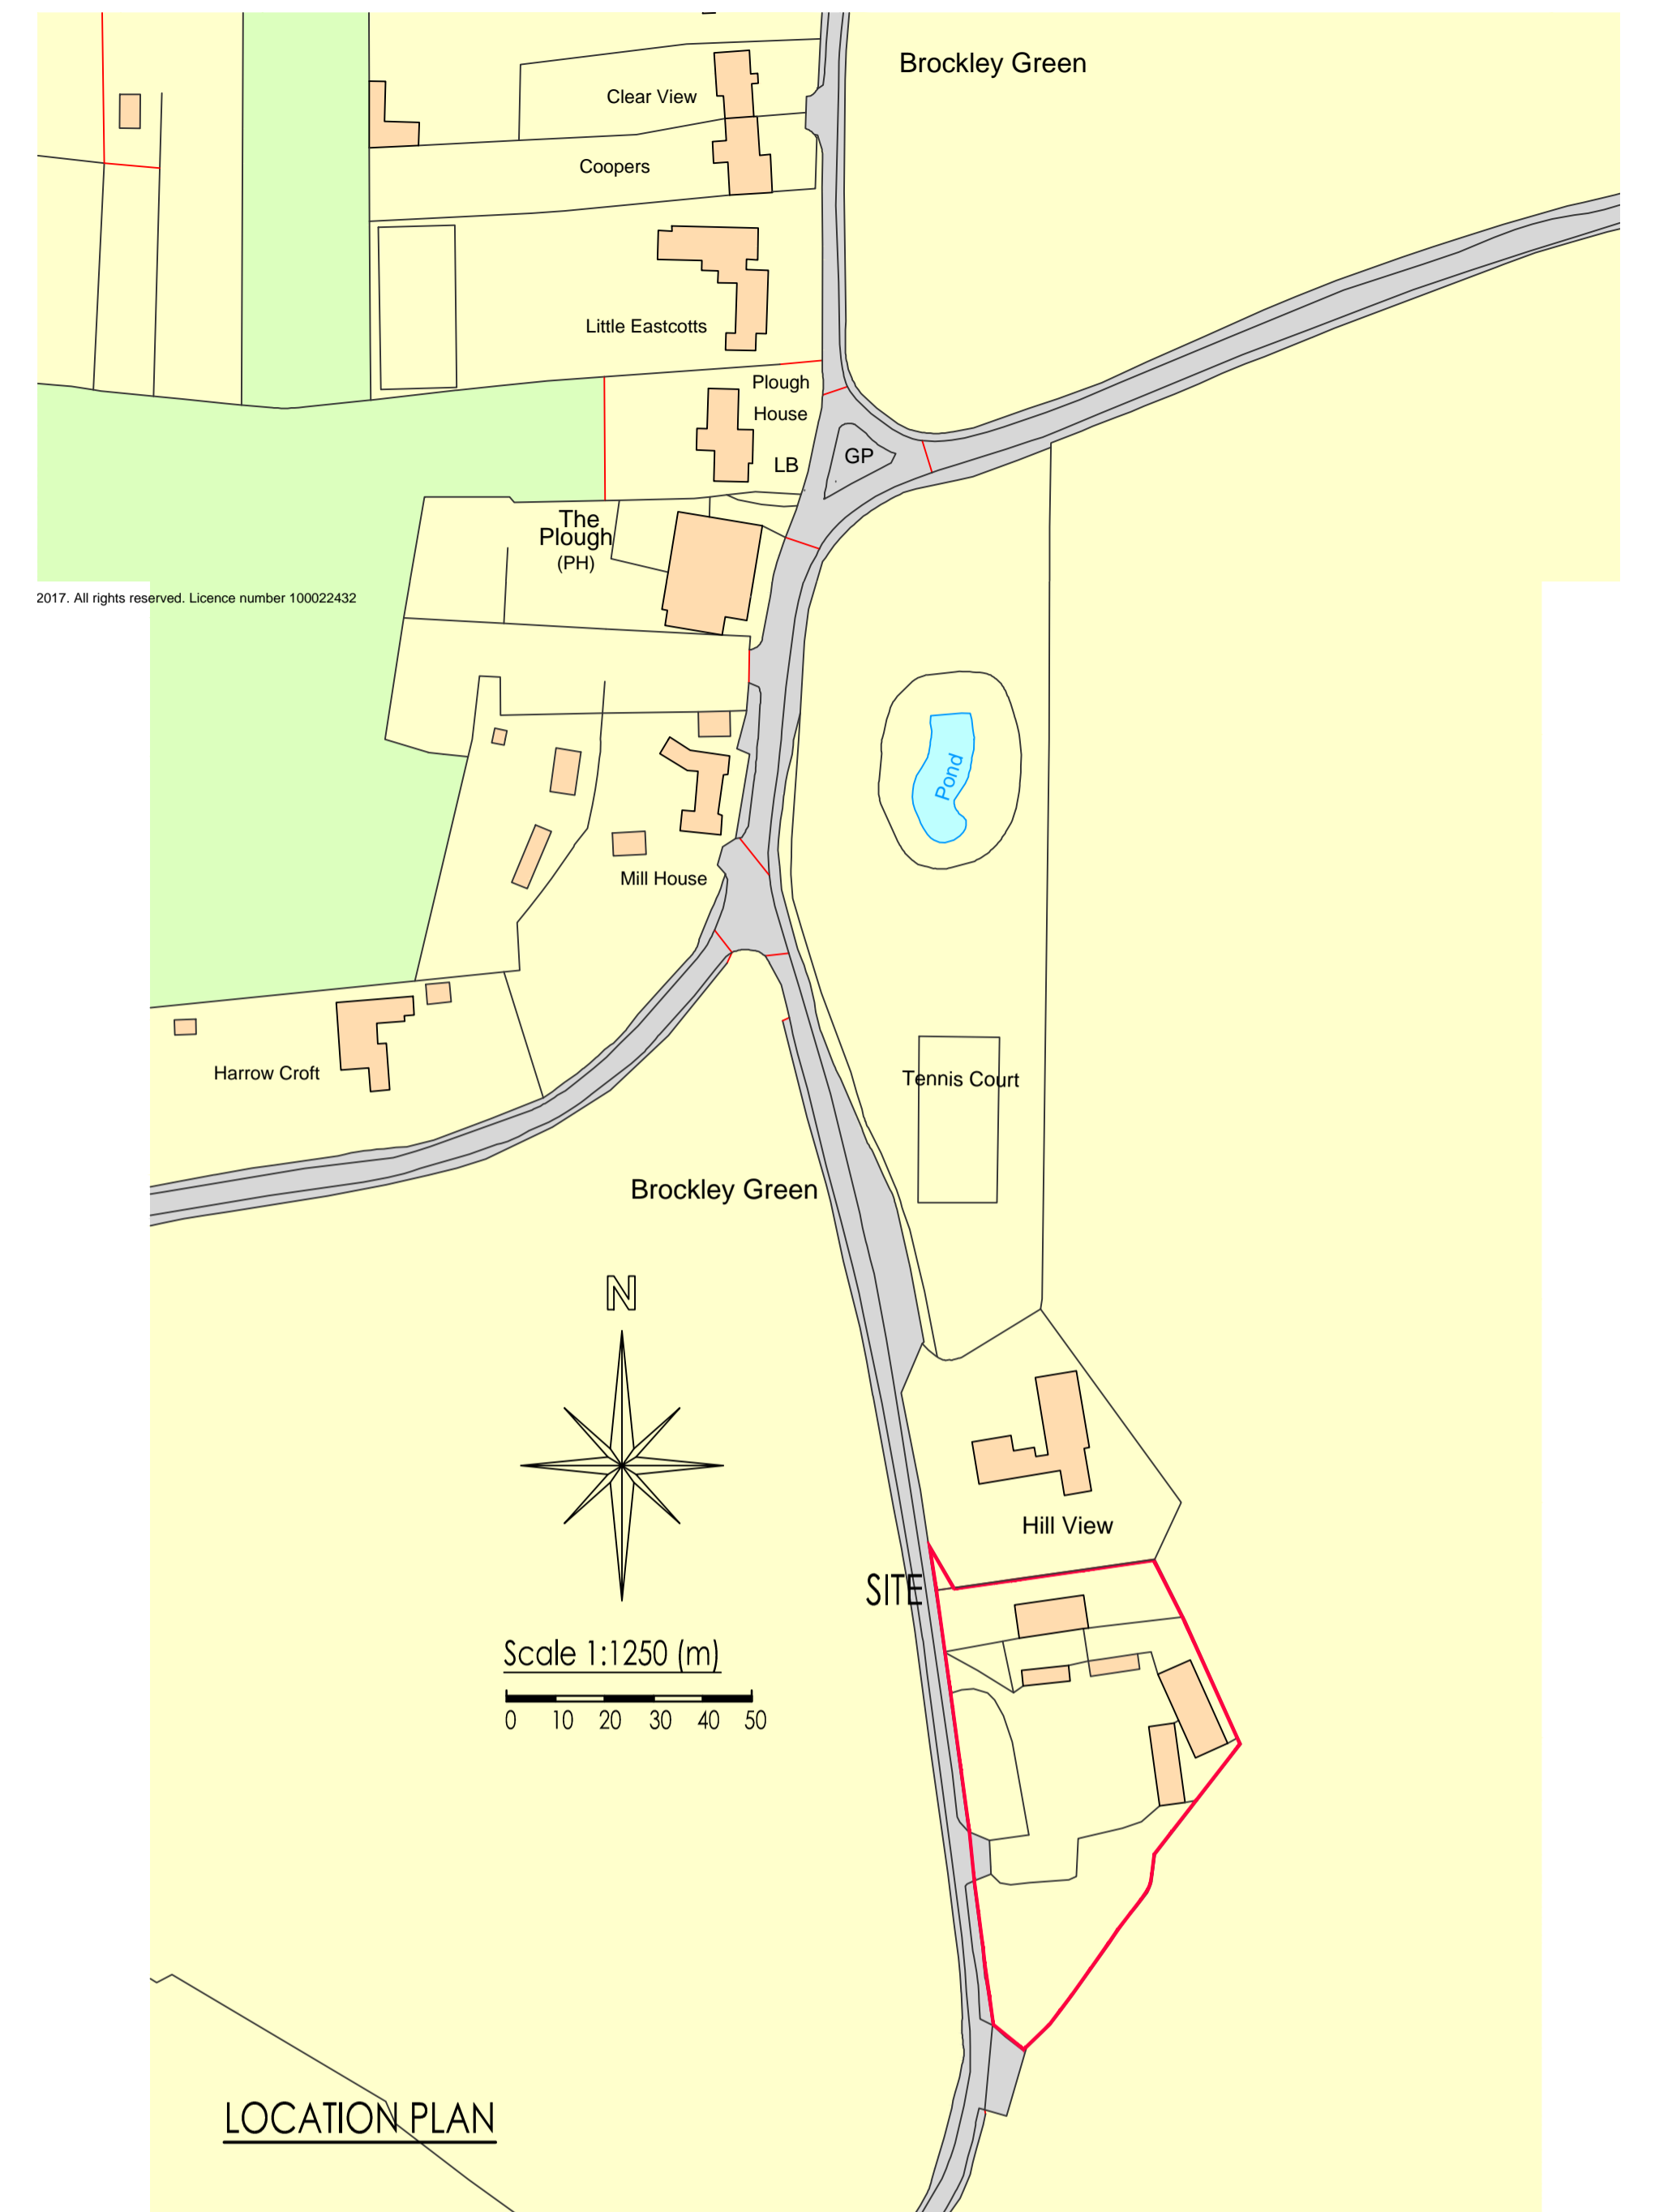


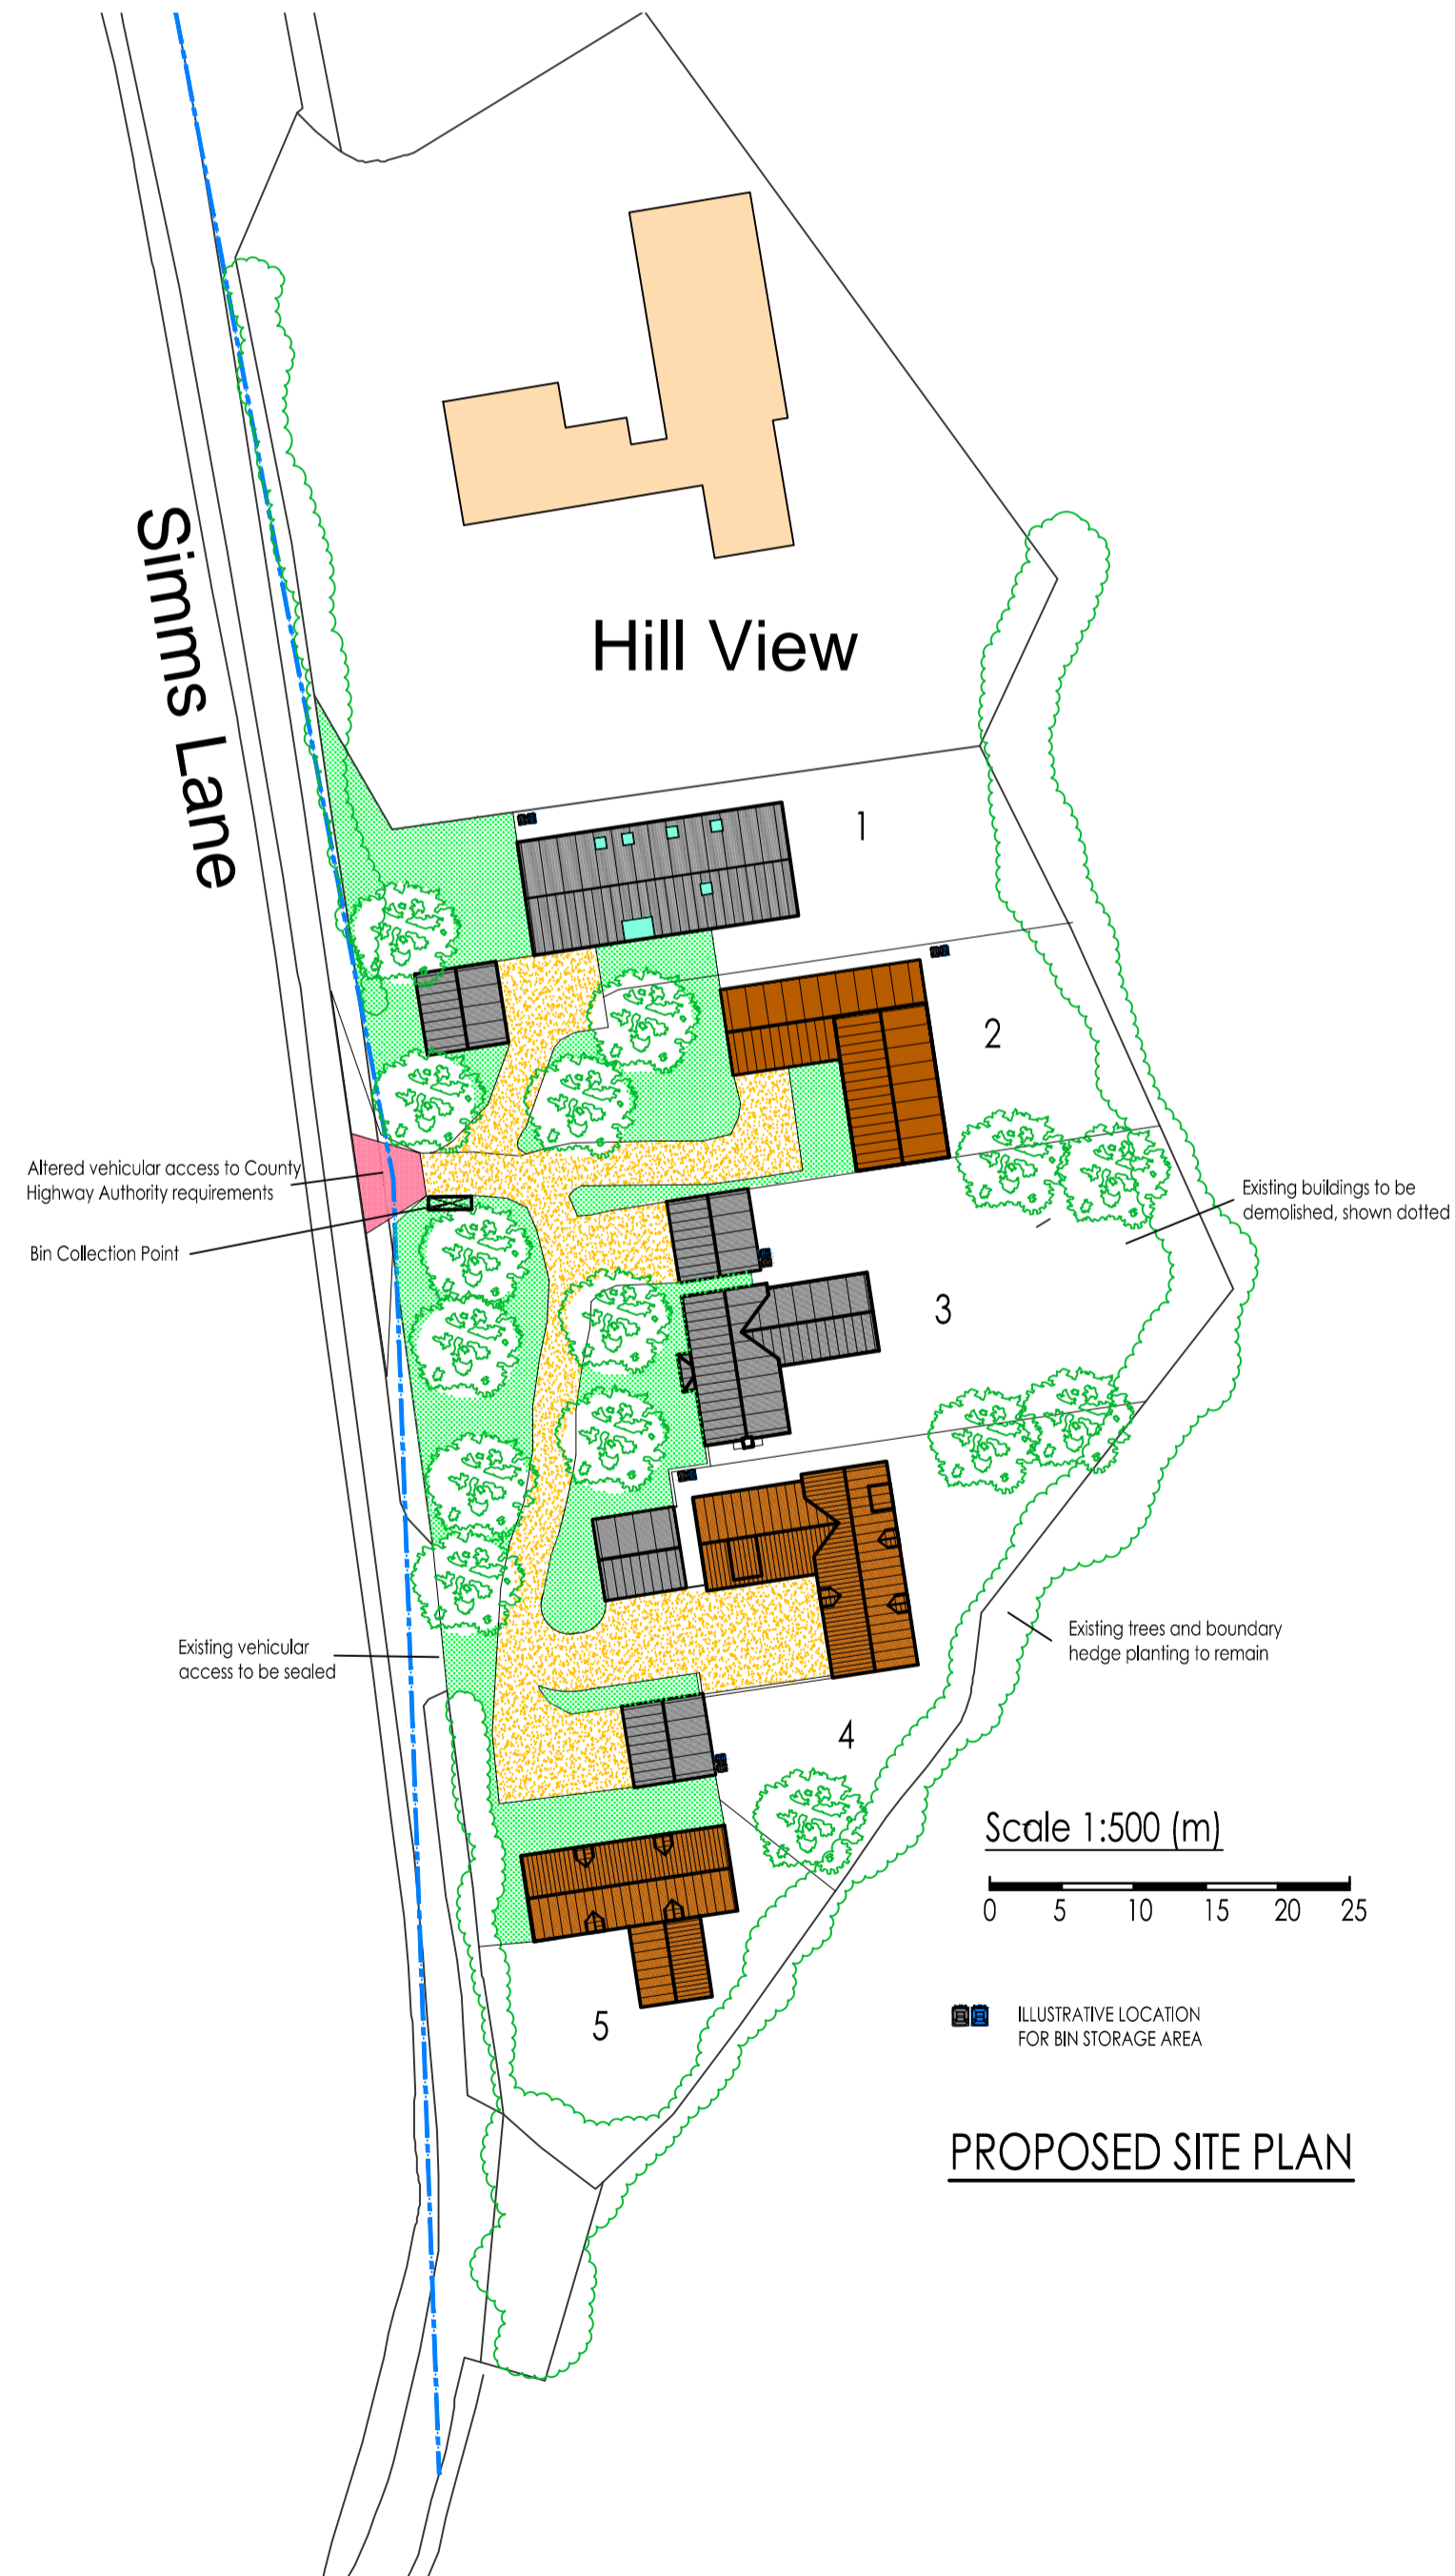

**STREET ELEVATION**

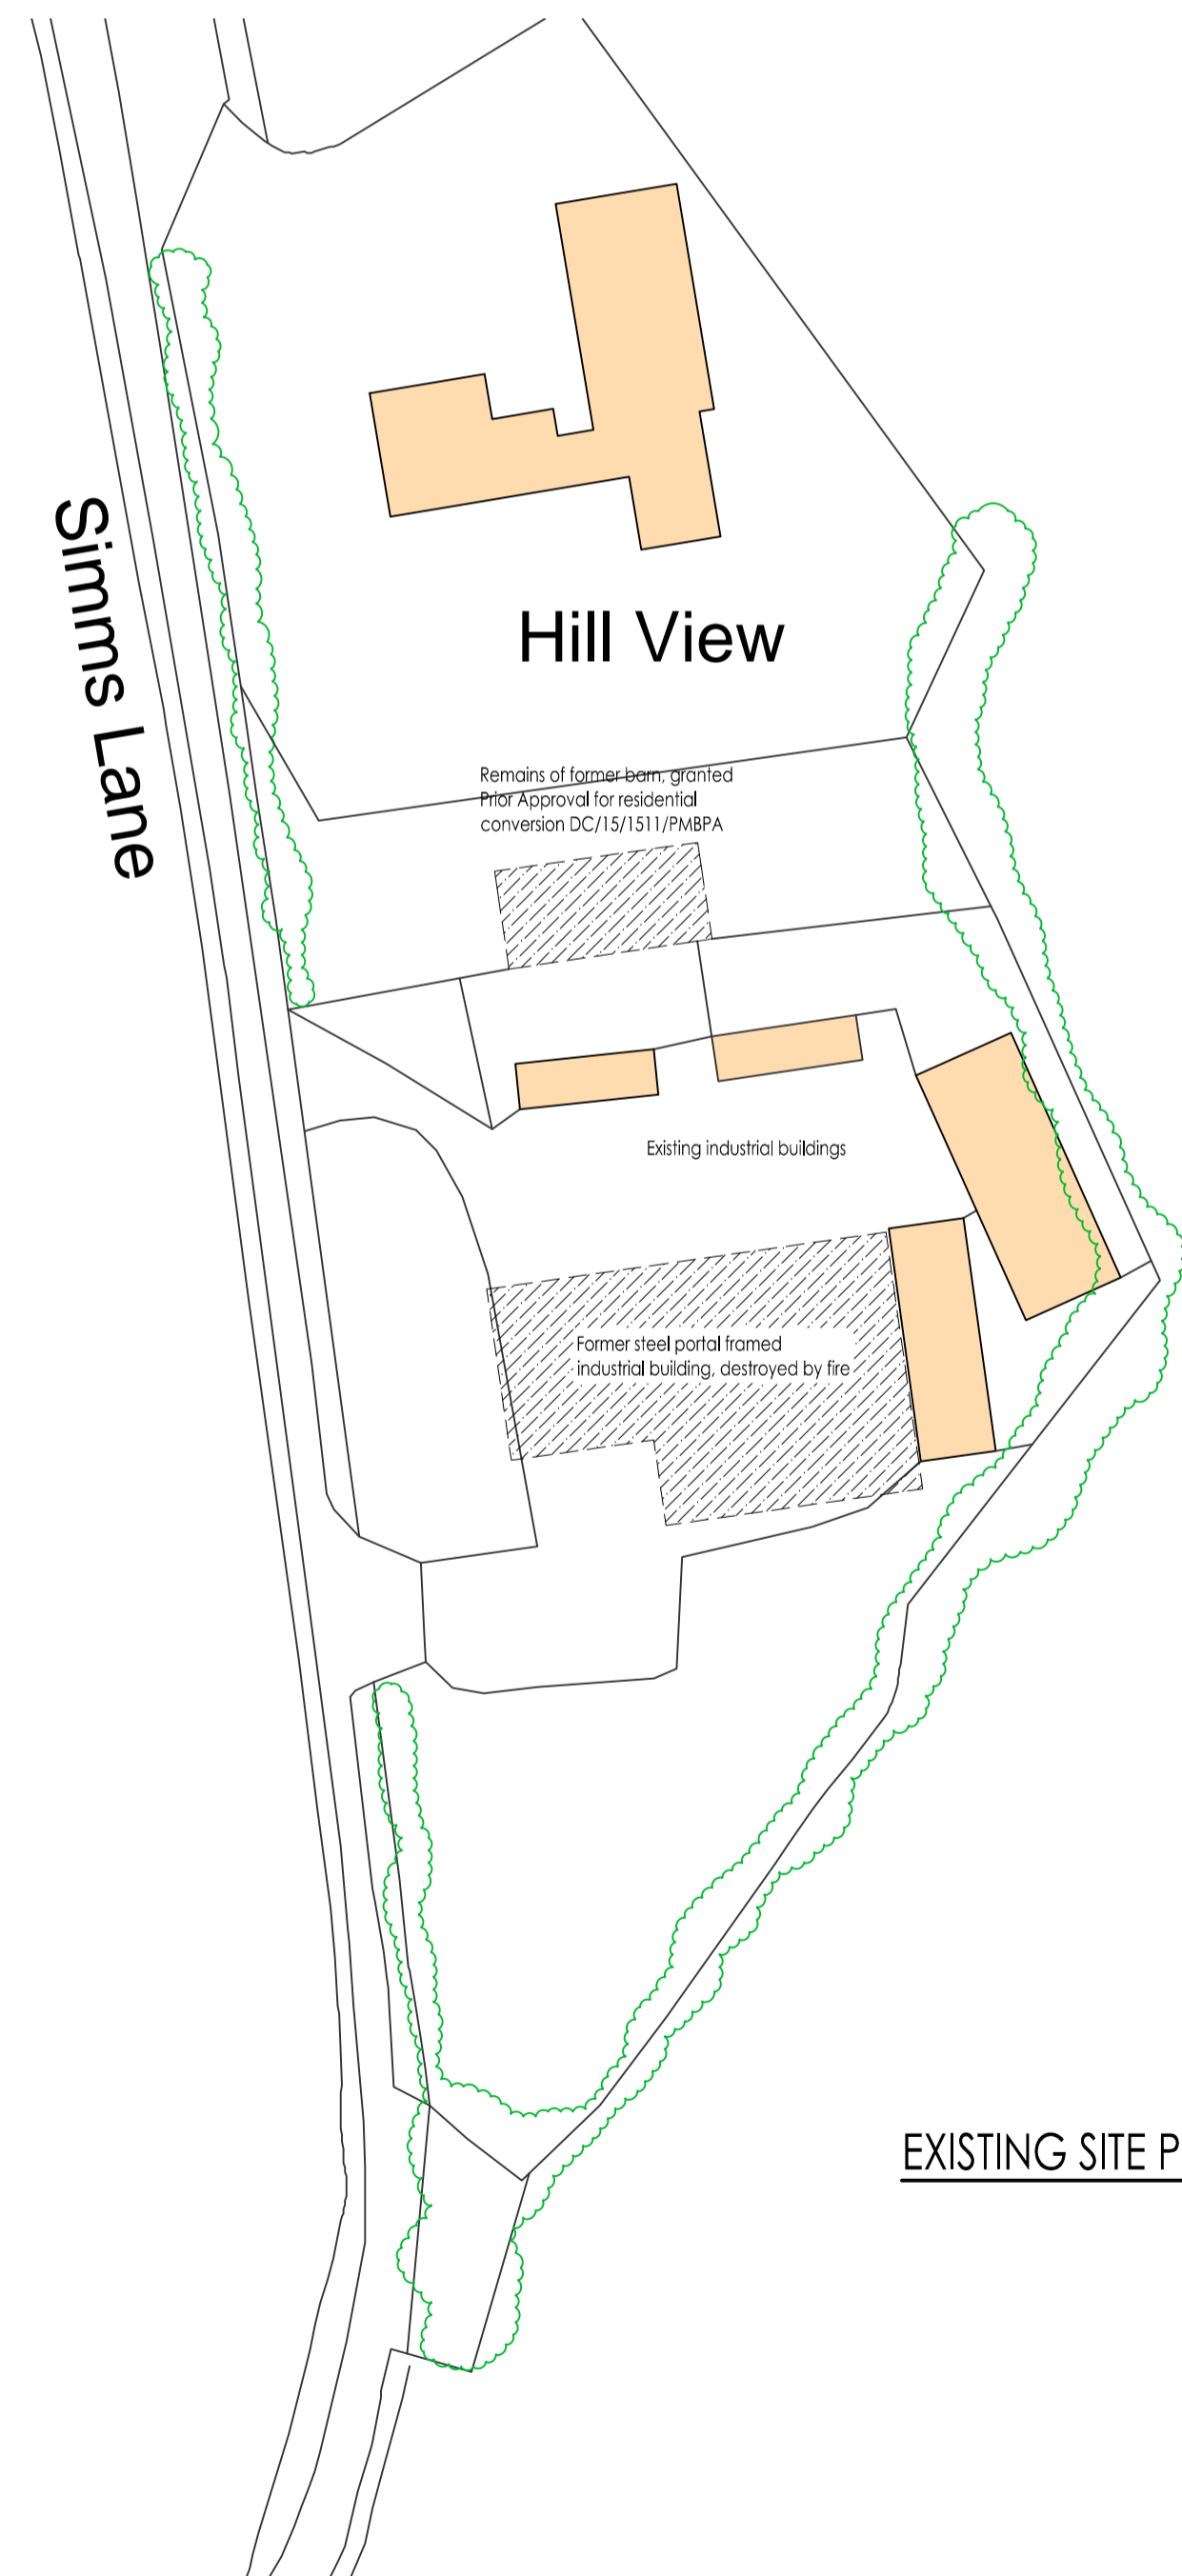

**Whymark & Moulton**  
Chartered Surveyors &  
Building Engineers

14 Cornard Road, Sudbury,  
Suffolk, CO10 2XA

Tele: 01787 371371




Project **PROPOSED REDEVELOPMENT  
LAND AND BUILDINGS AT HILL VIEW  
SIMMS LANE  
HUNDON**

**SITE LAYOUT AND STREET ELEVATION**

Scale **1:200, 1:500, 1:1250** Date **April 2018**

Drawing No **16/076-01 B**

Amendments

A May 2018 Site layout amended

B June 2018 Bin Storage and Collection Points shown