


SITE LAYOUT
SCALE 1:500

GENERAL NOTES


- ALL DIMENSIONS IN MILLIMETRES UNLESS NOTED OTHERWISE.
- ALL LEVELS IN METRES RELATIVE TO ORDNANCE DATUM NEWLYN.

REFERENCE DRAWINGS

KEDINGTON SITE LOCATION PLAN	WAT-06742-KEHRWW-SS-PLG-0001
KEDINGTON LAND ACQUISITION PLAN	WAT-06742-KEHRWW-SS-PLG-0002
KEDINGTON SITE LAYOUT	WAT-06742-KEHRWW-SS-PLG-0003
KEDINGTON OVERALL SITE ELEVATIONS	WAT-06742-KEHRWW-SS-PLG-0004
KEDINGTON OVERALL SITE ELEVATIONS	WAT-06742-KEHRWW-SS-PLG-0005
KEDINGTON FENCING AND SCREENING DETAILS	WAT-06742-KEHRWW-SS-PLG-0006
KEDINGTON VISIBILITY SPLAYS & ROAD DETAILS	WAT-06742-KEHRWW-SS-PLG-0007
KEDINGTON CONTACT & BALANCE TANKS	WAT-06742-KEHRWW-SS-PLG-0008
KEDINGTON BUND DETAILS	WAT-06742-KEHRWW-SS-PLG-0009
KEDINGTON FILTER PLANT	WAT-06742-KEHRWW-SS-PLG-0010
KEDINGTON DIRTY WASH WATER TANKS	WAT-06742-KEHRWW-SS-PLG-0020
KEDINGTON CONTACT & BALANCE TANKS	WAT-06742-KEHRWW-SS-PLG-0030
KEDINGTON HYPO & ORTHO DOSING KIOSKS	WAT-06742-KEHRWW-SS-PLG-0040
KEDINGTON SWITCH ROOM KIOSK	WAT-06742-KEHRWW-SS-PLG-0060
KEDINGTON SURGE VESSEL	WAT-06742-KEHRWW-SS-PLG-0065
KEDINGTON PUMP BUILDING & SAMPLING KIOSK	WAT-06742-KEHRWW-SS-PLG-0070
KEDINGTON STANDBY GENERATOR BUILDING	WAT-06742-KEHRWW-SS-PLG-0080
KEDINGTON WELFARE BUILDING	WAT-06742-KEHRWW-SS-PLG-0090
KEDINGTON DNO & HUNDON PS KIOSKS	WAT-06742-KEDWA-SS-PLG-0010

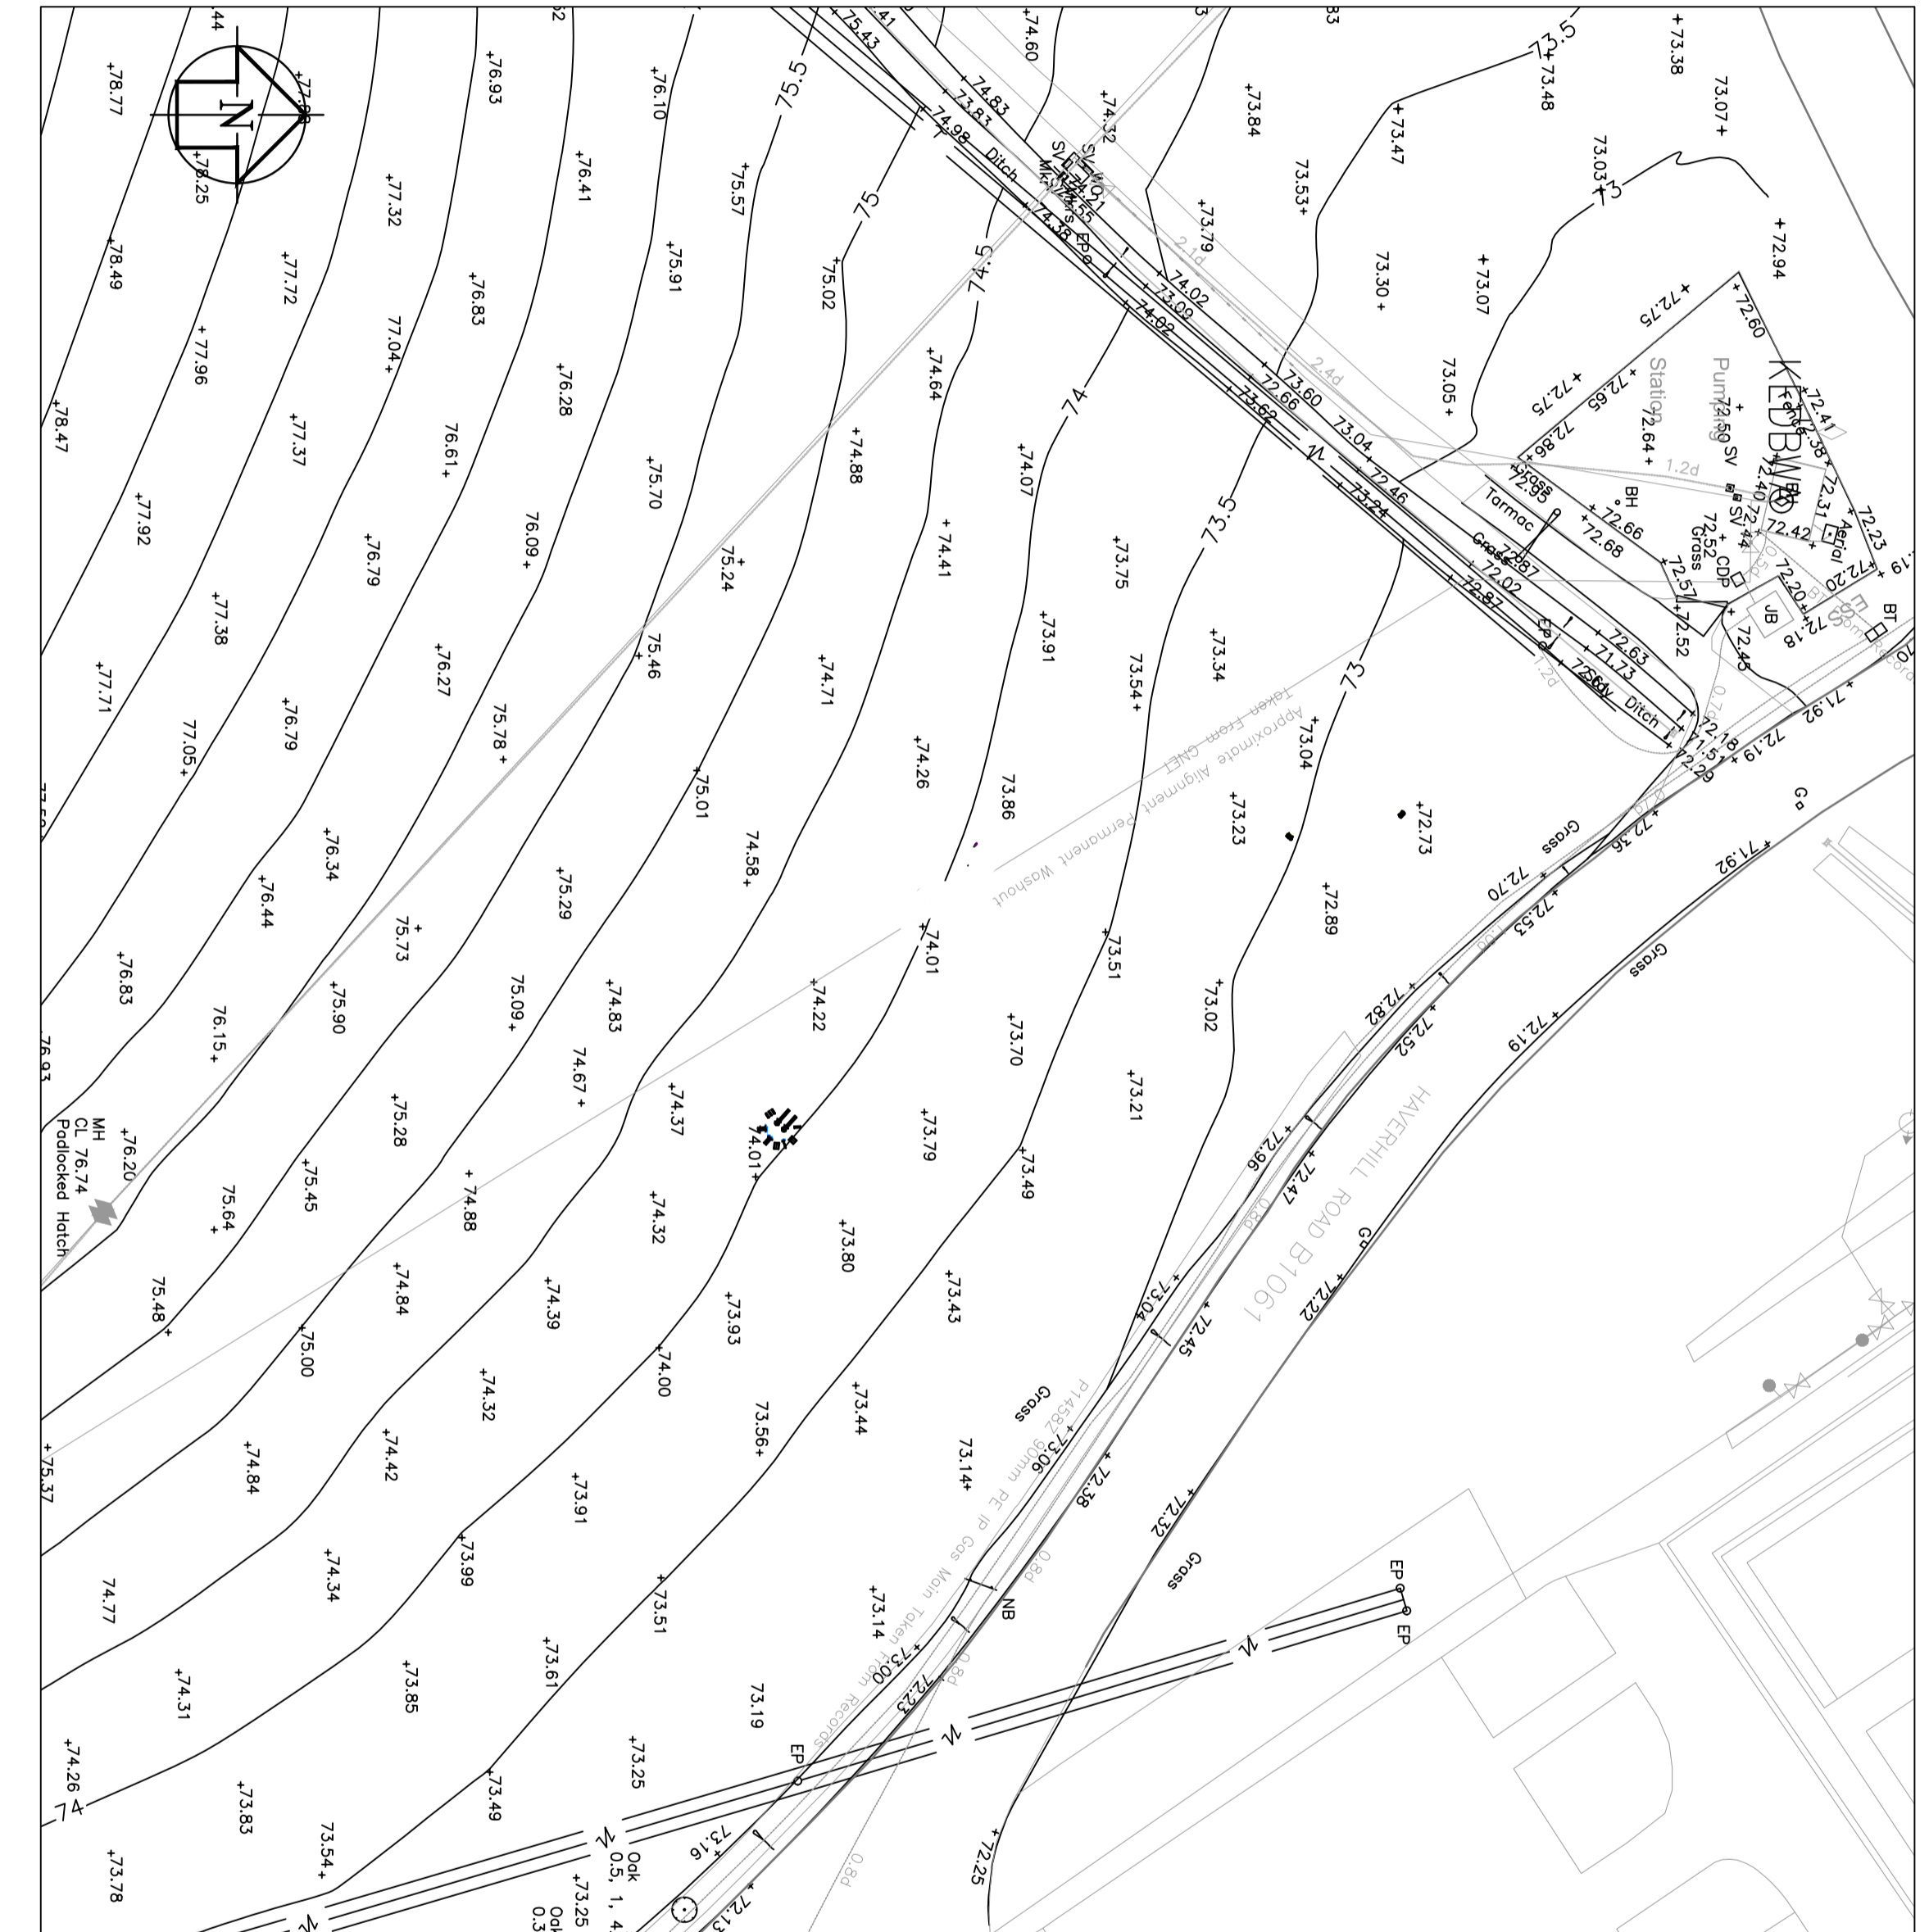

EXISTING GROUND LEVELS
SCALE 1:500

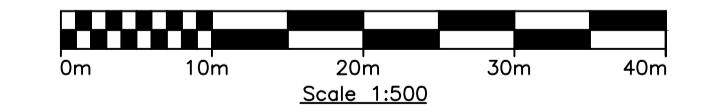

REV	DATE	DETAILS	STAT	BY	CHK	APP
3	02.10.18	ISSUED FOR PLANNING	P	DLJ	AR	ML
2	13.08.18	ISSUED FOR PRE-PLANNING CONSULTATION	P	TP	DA	AM
1	10.01.18	ISSUED FOR PRE-PLANNING CONSULTATION	P	TP	DB	ML

This plan is provided by Anglian Water pursuant to its obligations under the Water Industry Act 1989 (section 198 or 199). It must be used in conjunction with any search results attached. The information on this plan is based on data currently recorded but the position may be updated as appropriate. Service pipes, private sewers and drains are generally not shown. Users of this map are strongly advised to commission their own survey of the area shown on the plan before carrying out any works. The actual position of all apparatus MUST be established by trial holes. No liability whatsoever, including liability for negligence, is accepted by Anglian Water in any event or in respect of omission, including the failure to accurately record, or record of all, the location of any water main, discharge pipe, sewer or drain or disposal main or any item of apparatus, including the failure to accurately record. The plan is produced by Planning Services Limited, from Ordnance Survey Crown Copyright, NI 2006/02. This map is to be used for the purposes of viewing the location of Anglian Water plant only. Any other use of the map data or further copies are not permitted. This notice is not intended to exclude or restrict liability for death or personal injury resulting from negligence.

anglianwater
@one
Thorpe Wood House, Thorpe Wood, Peterborough,
Cambridgeshire, PE3 6WF
Tel: 01733 414100 Fax: 01733 414111

PROJECT TITLE
KEDINGTON WTW

DRAWING TITLE
**PLANNING DRAWING
SITE LAYOUT**

DES'D: TP	DATE: 10.01.18	DRAWN: TP	DATE: 10.01.18	CHK'D: DB	DATE: 10.01.18	APP'D: ML	DATE: 10.01.18
A1 SCALE: 1:500		REFERENCED DRAWINGS:				REV. STAT.	
DRAWING No. WAT-06742-KEHRWW-SS-PLG-0003		3		P			