










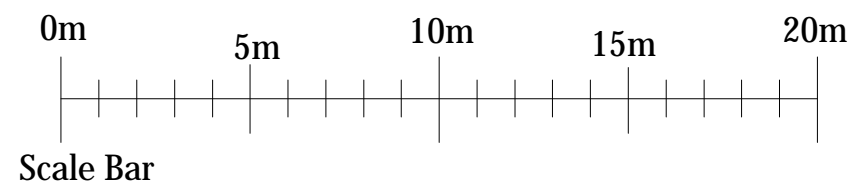


KEY:

-  Gravel & Shingle finish.
-  Tarmac
-  Proposed soft landscaping
-  Private Gardens to Plots
-  Existing Trees to be removed
-  Indicative New Planting.
-  Rows of granite sets
-  1800 Brick wall
-  1.8m Closeboarded Fence
-  Bin Collection point
-  Bin Storage Location



Address 2 STONEY LANE, BARROW, BURY ST EDMUNDS, IP29 5DD.		
drawing Block Plan		
date December 2018		
scale 1:200 @ A3	drawing number CS-1000	revision **