



Location Plan 1:1250

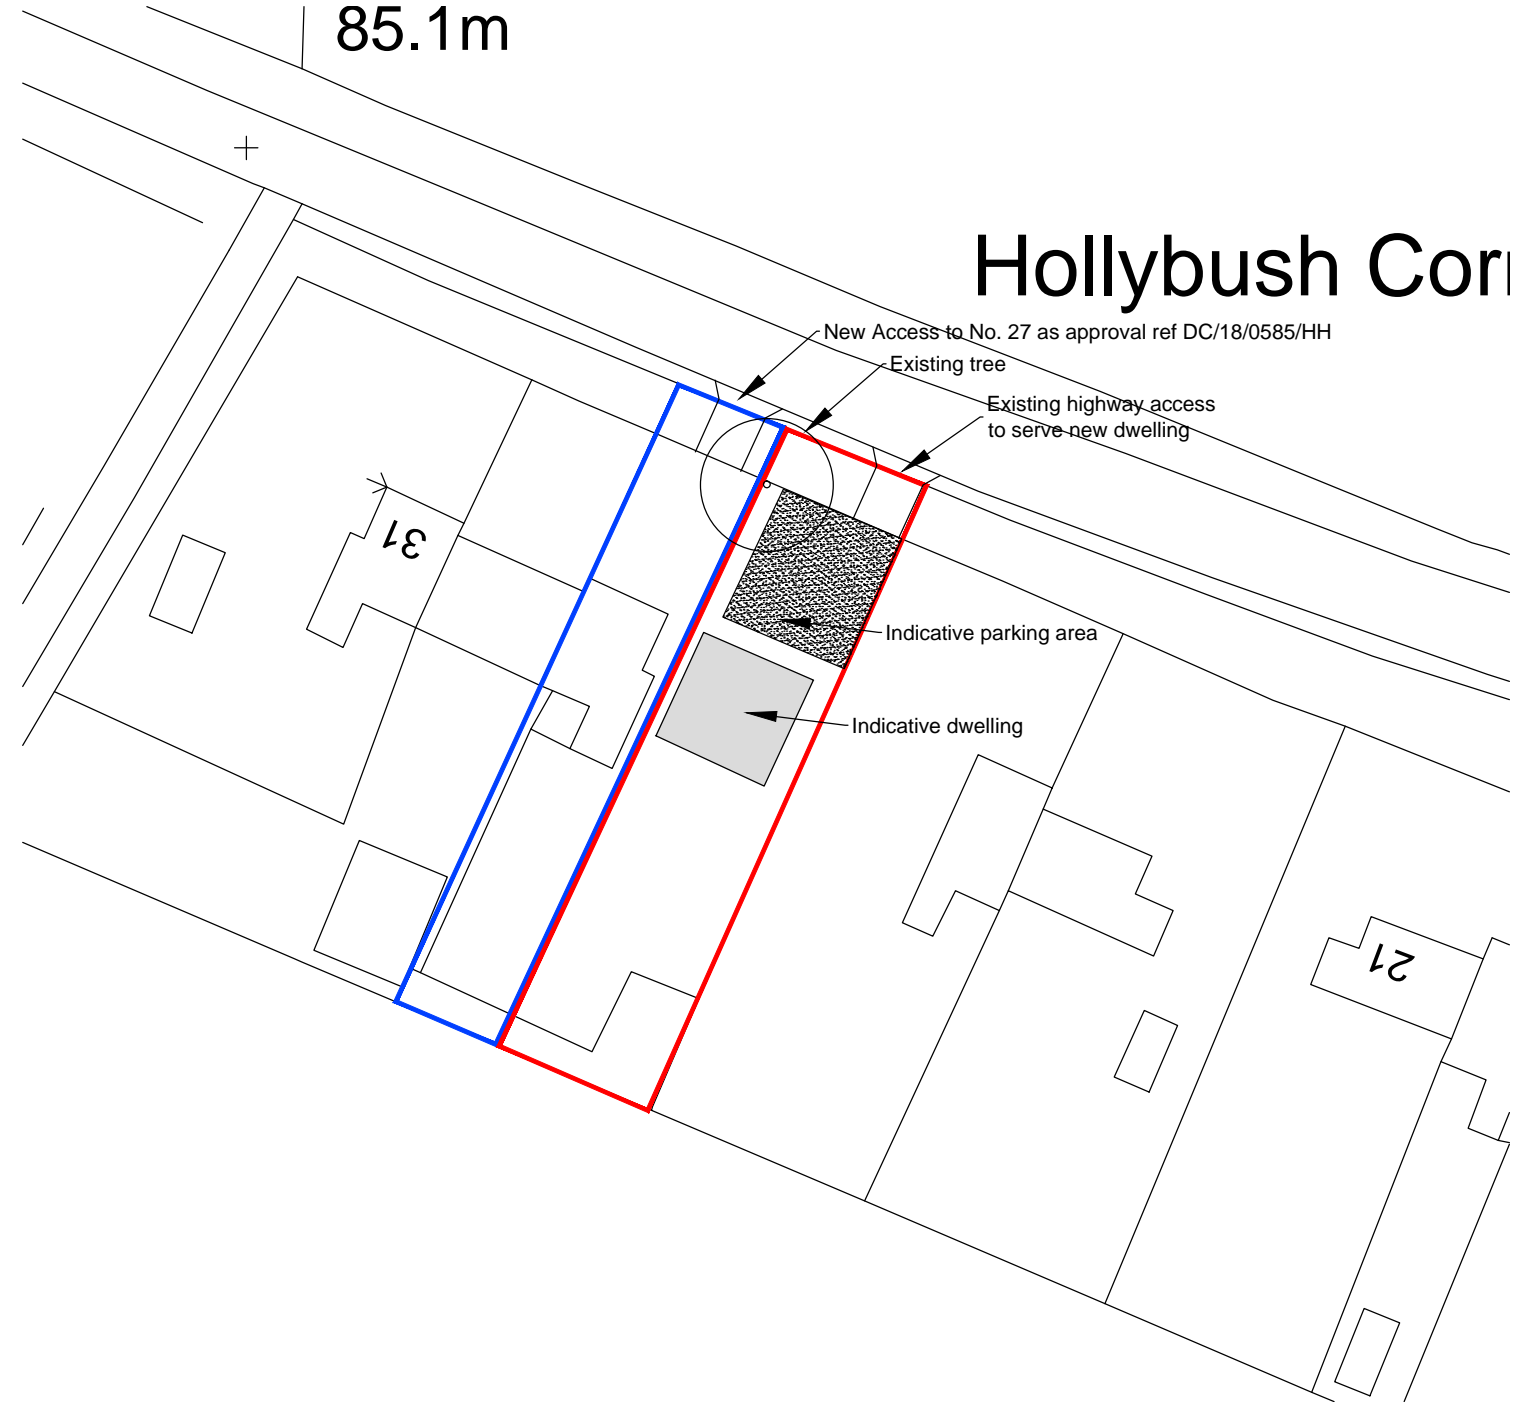

Block Plan 1:500

Hollybush Corner

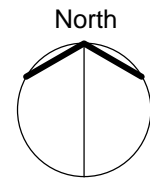

Patrick Stephenson Architects

122 horringer road, bury st. edmunds, suffolk, ip332ee
 tel 07733 228944
 e-mail: patrick.stephenson@sky.com

Project
 New Dwelling
 Land adjacent 27 Hollybush Corner
 IP30 0AX

Title
 Block & Location Plans

Scale	Date	Drawn	Checked
1:1250/500 @ A3	Jan 19	pat	-

Drawing No:	Rev
	A