



Existing Car Park –
138 bays

Bin Storage moved to allow for more bays

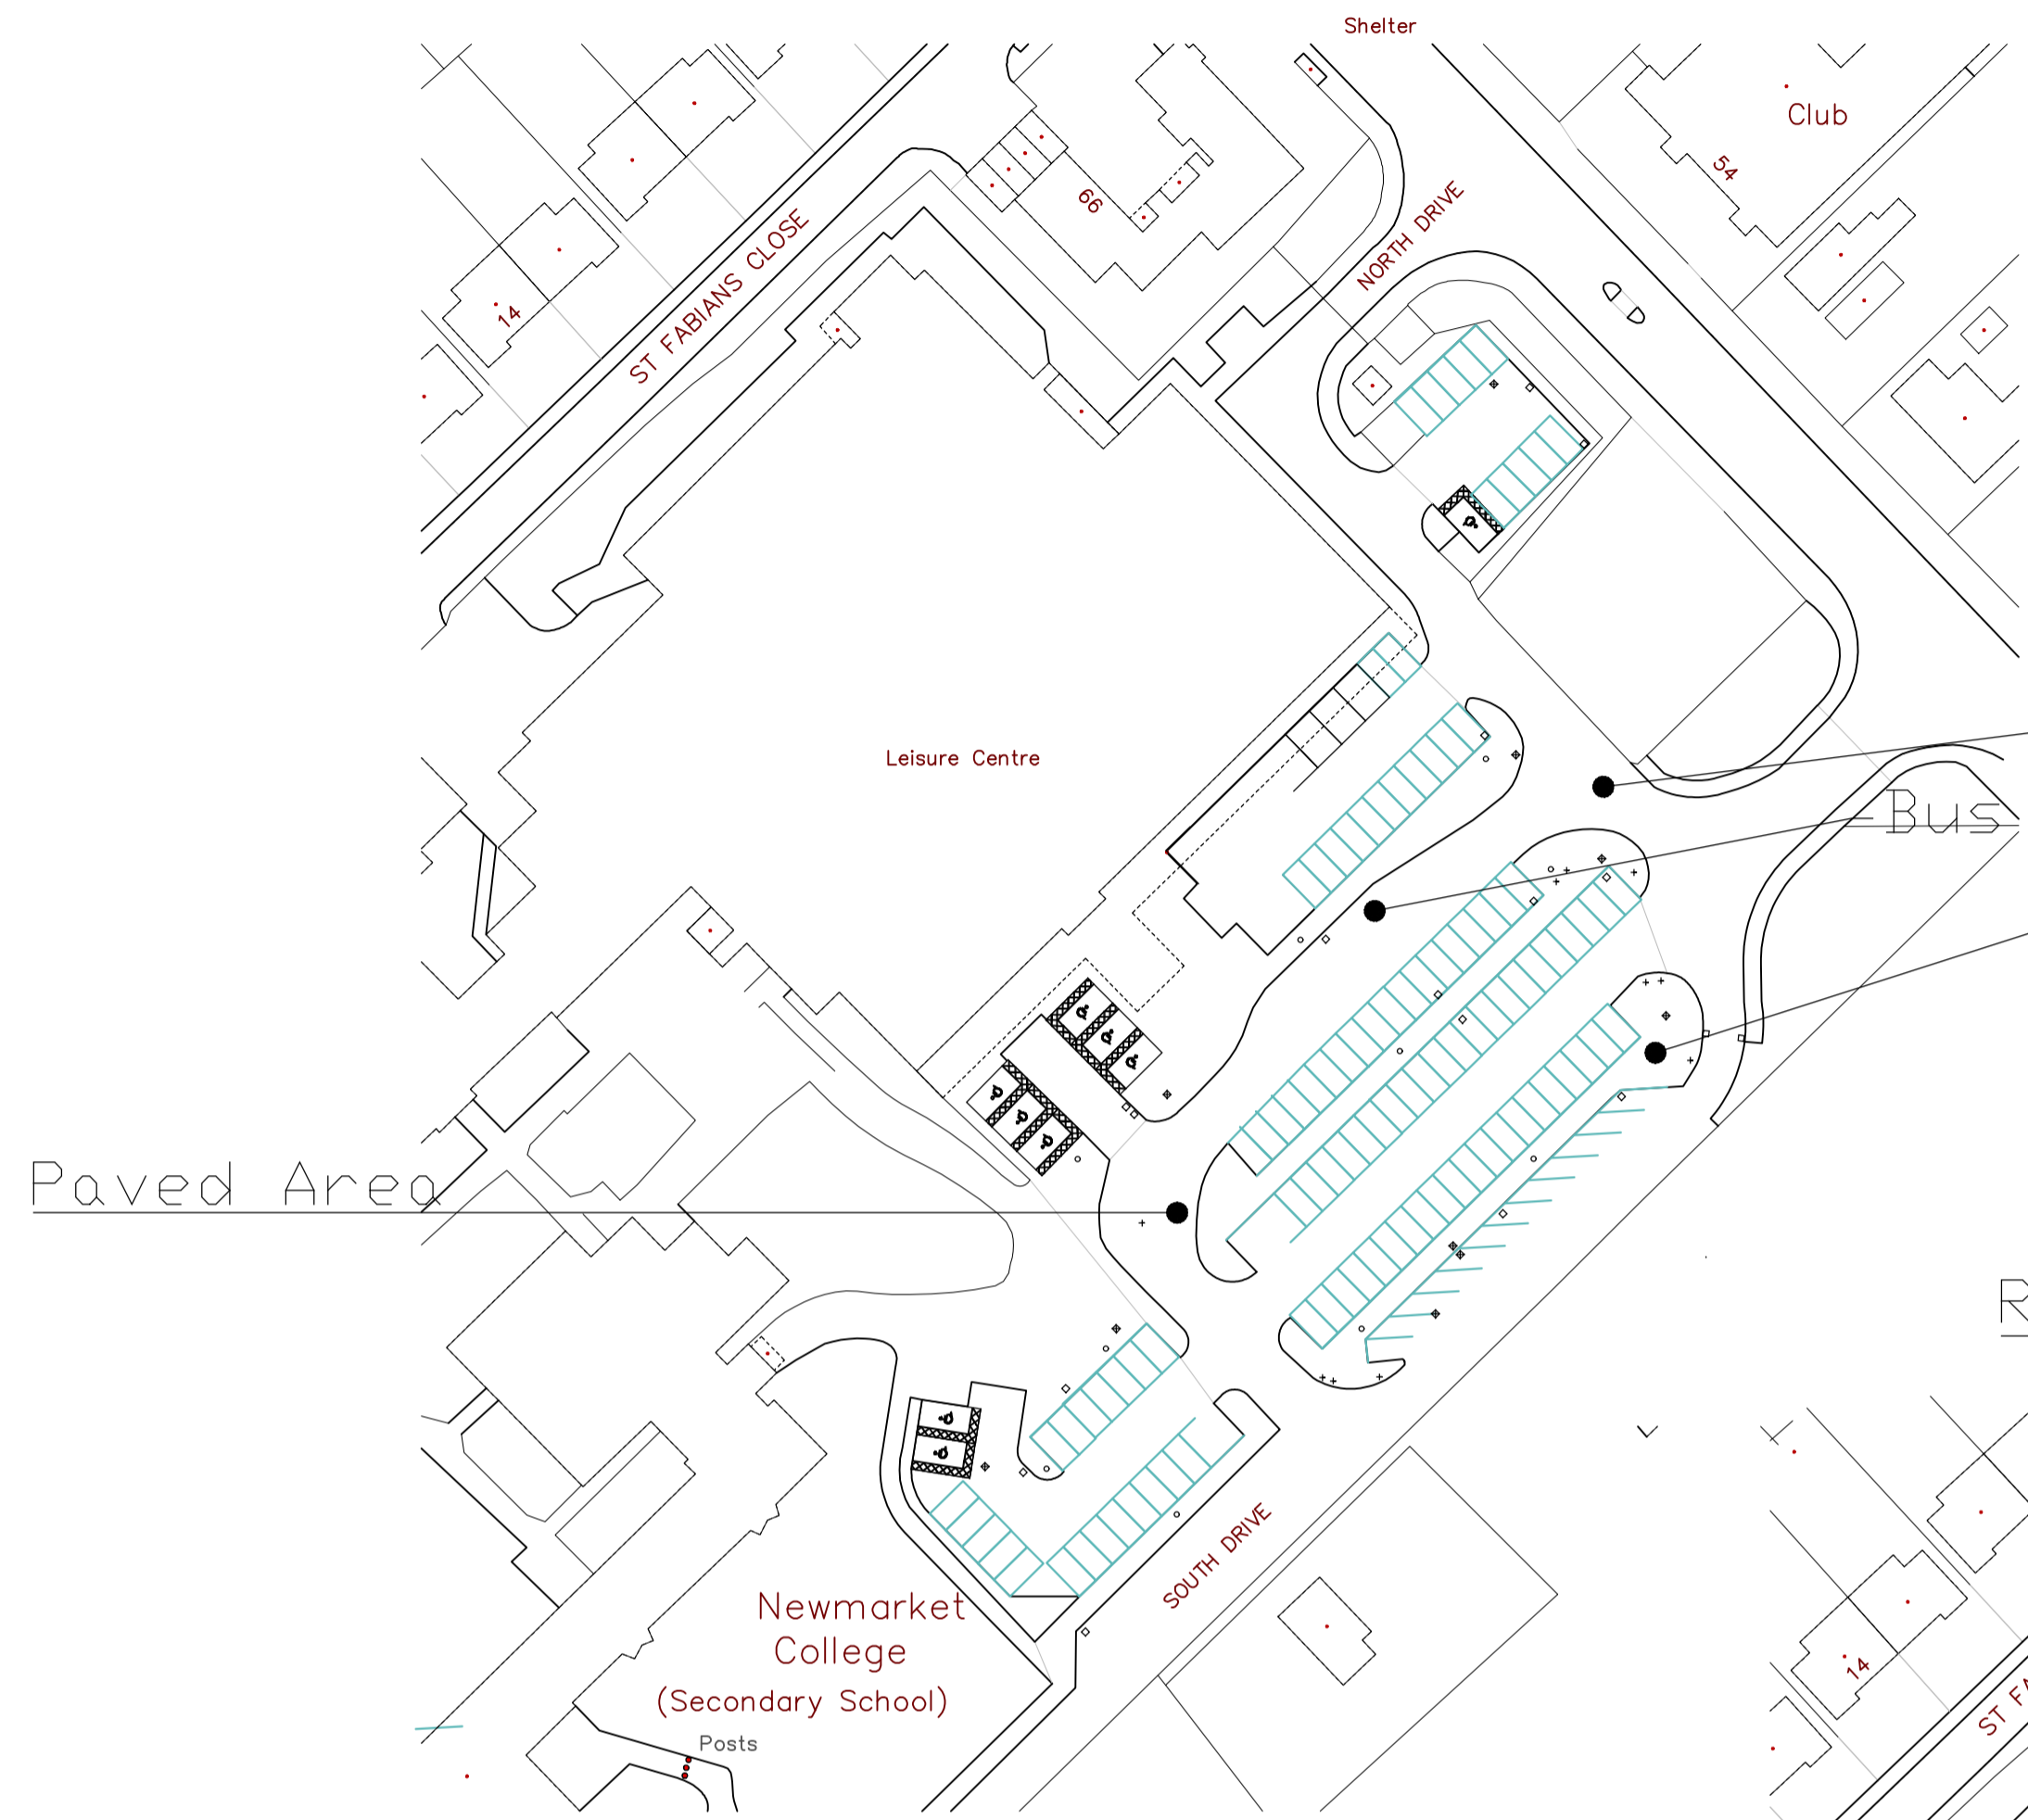

New location of Bin storage


Tarmac
Bus Drop off point
Pathways

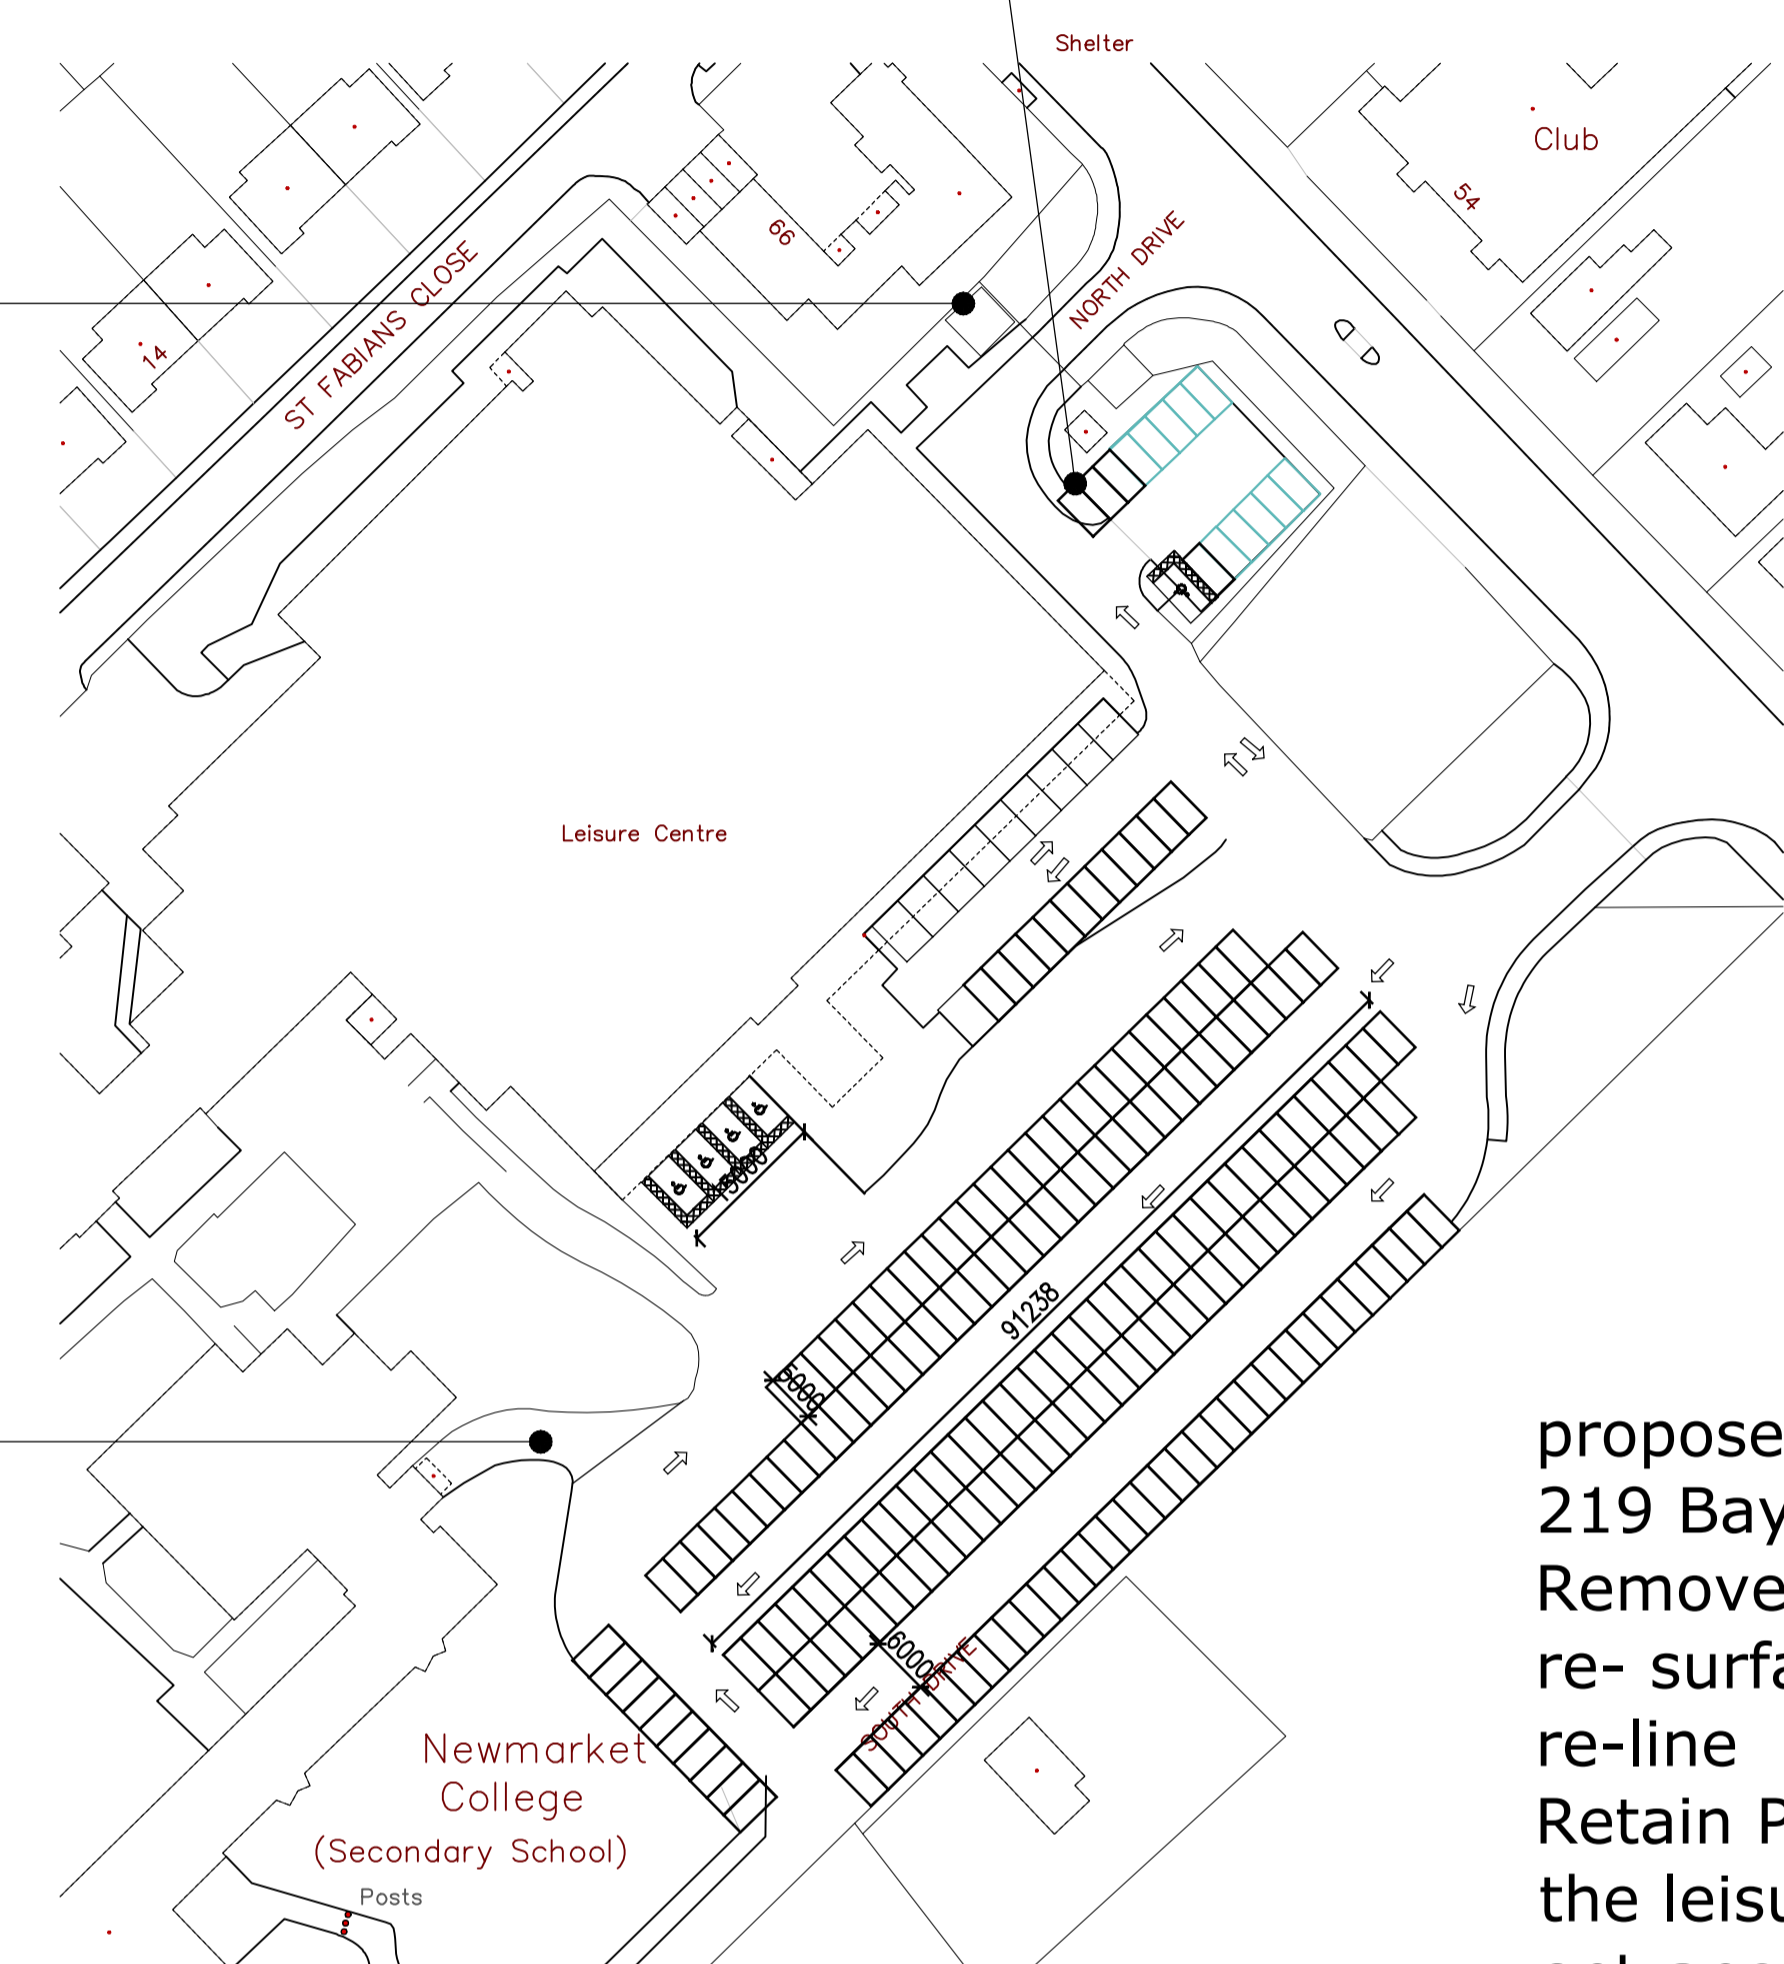

proposed layout -
219 Bays
Remove pathways
re- surface and
re-line
Retain Pathway by
the leisure center
entrance and
Retain Bus drop
off point

Retain Pathway to school

New location of Bin storage

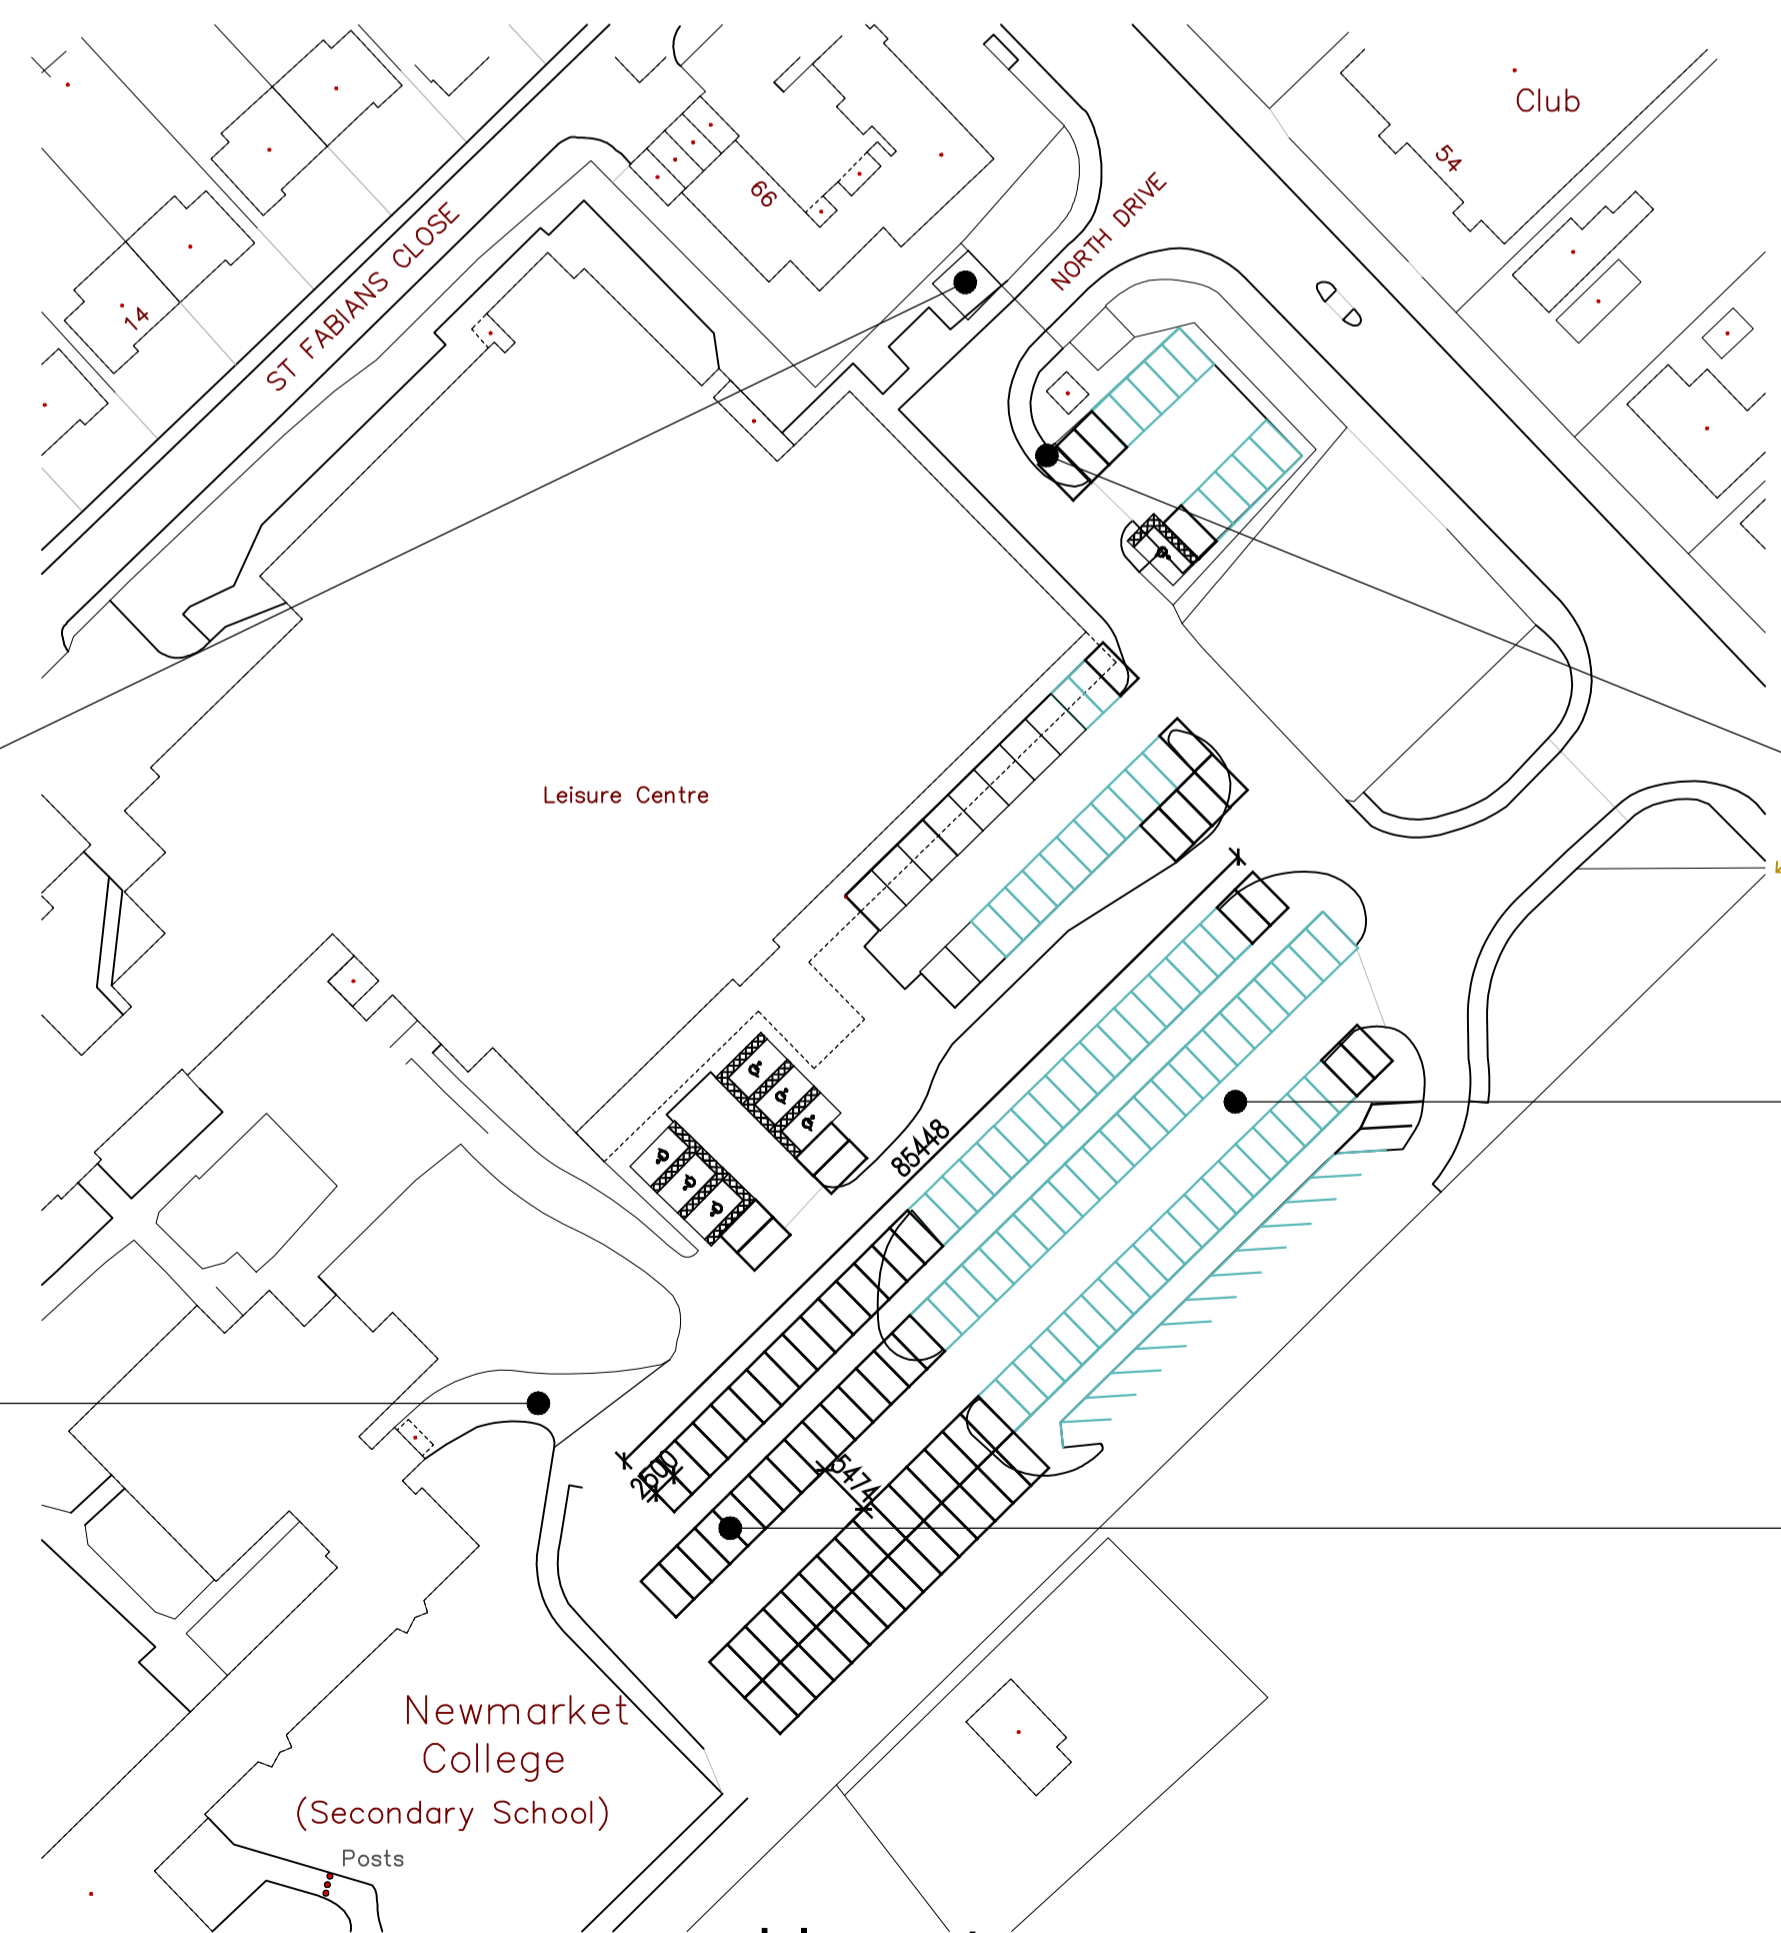

Bin Storage moved to allow for more bays

Retain Pathways and surface on this
side of car park

Retain Pathway to school

Remove existing pathways and bays
Re-surface where necessary
Re-line

proposed layout -
194 Bays

