
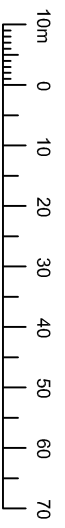


DRAWING NOTE
- This drawing must not be reissued, altered or copied without the written consent of Durran's.
- All dimensions are in millimetres unless otherwise stated.
- All dimensions to be checked before site allocation by the contractor. The sub-contractor or supplier is responsible for any discrepancy from the drawing to be reported to Durran's immediately.
- This drawing is only to be used for the purpose identified in the boxes below.
- DO NOT SCALE FROM DRAWINGS
CDM 2015 DESIGNER RISK INFORMATION
In addition to the hazards/risks normally associated with the proposed works, the following hazards/risks have been identified which a competent contractor should be able to control using normal good practice and procedures.
NOTE THE FOLLOWING INDIVIDUAL AND EXTENSIVE RISKS TO HEALTH AND SAFETY:-
CONSTRUCTION
MAINTENANCE/CLEANING
DECOMMISSIONING/DEMOLITION
Further information can be found on designer risk assessment number / document ref:-
It is assumed that all works will be carried out by a competent contractor under CDM 2015 working to an approved method statement that unless otherwise stated is approved by the Design Team Applicant.

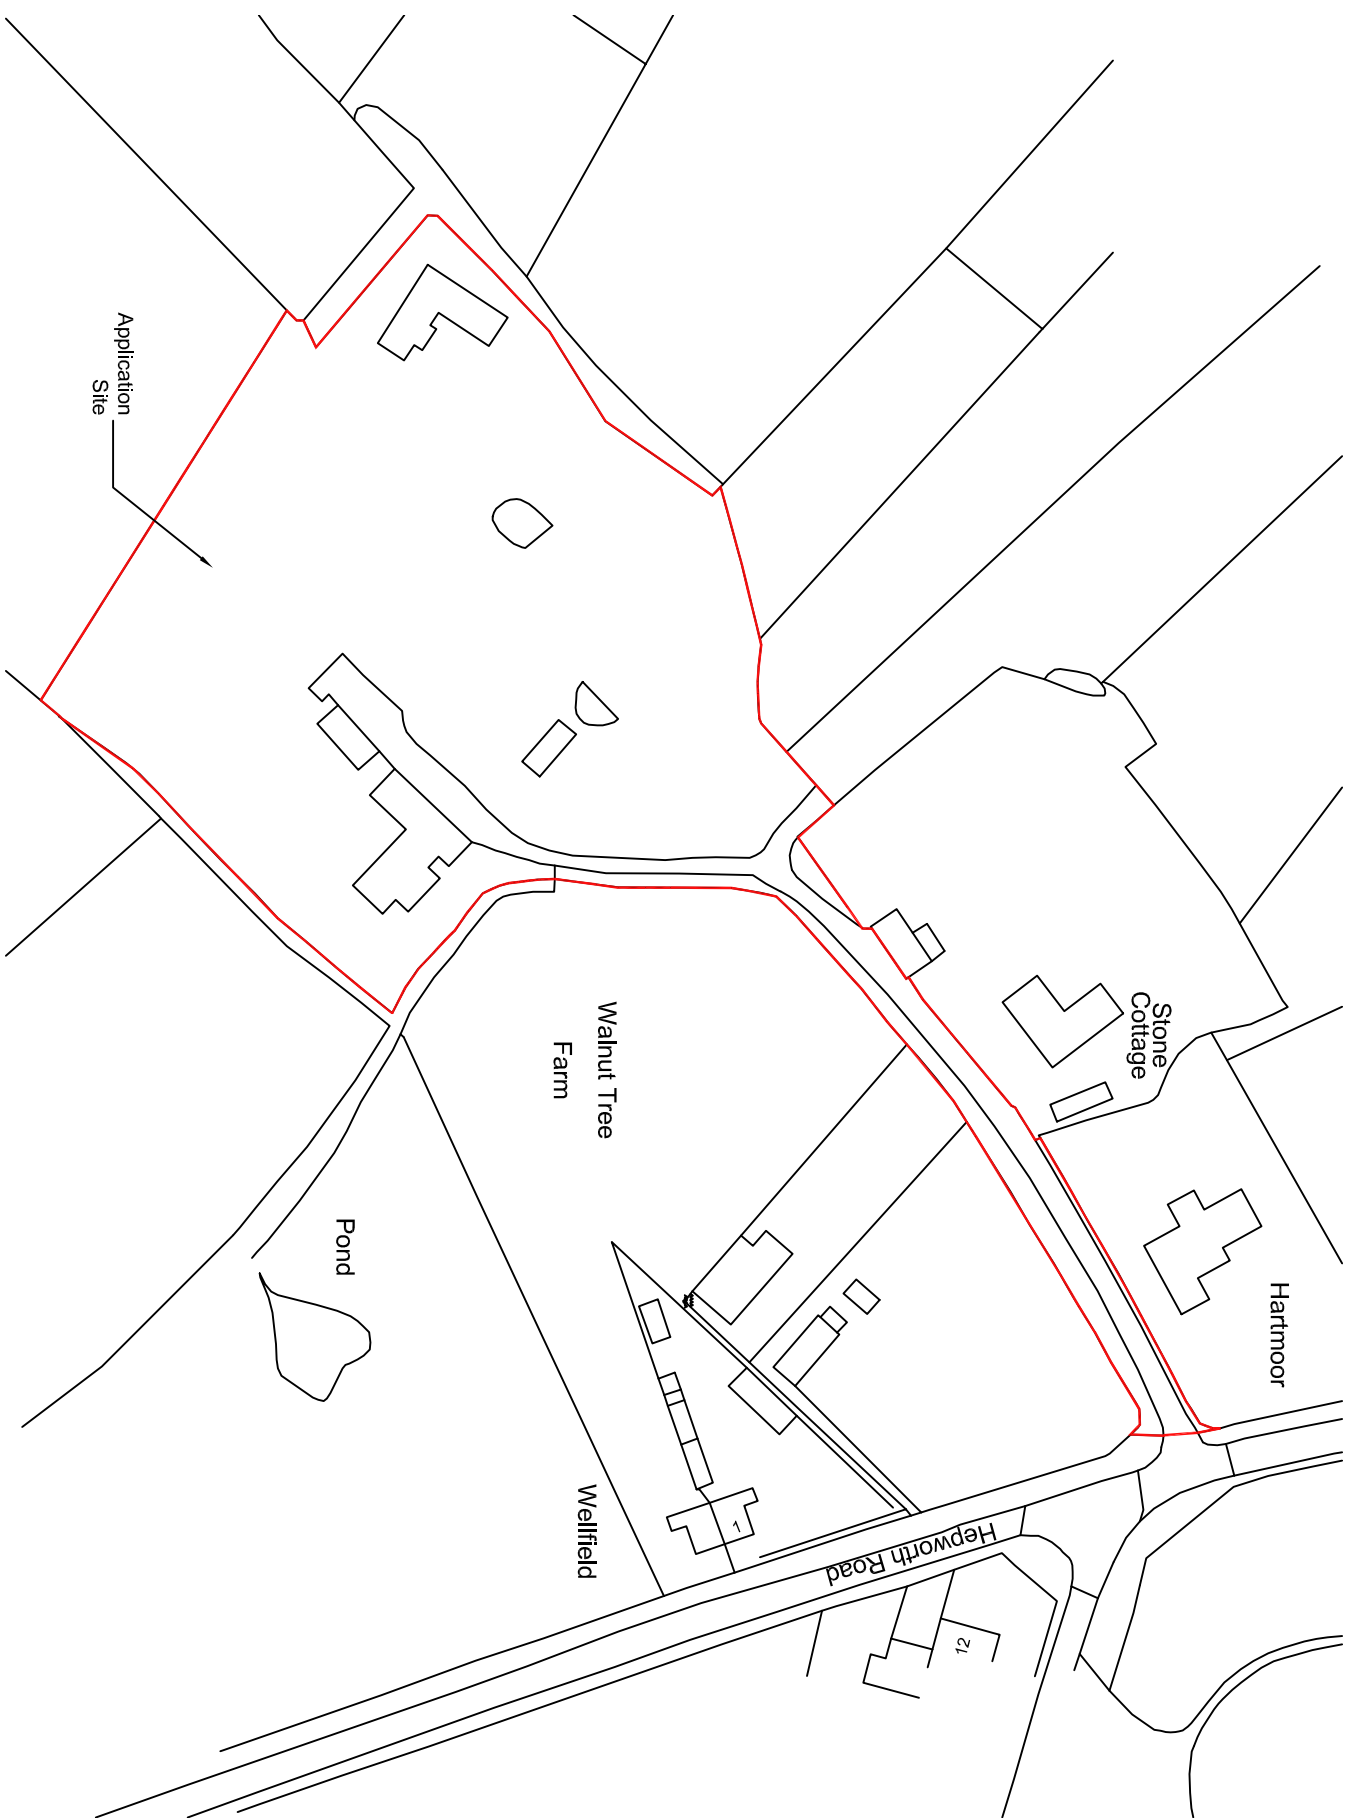

LOCATION PLAN
Scale 1:1250

Drawn by:	Scale:	Issue:	Date:
PLANNING			
Client/Project:			
MRS JULIET HARGRAVE			
LIBERTY HOUSE, HEPWORTH ROAD,			
MARKET WESTON, IP22 2PF			
Drawing Title:			
LOCATION PLAN			

Date:	Drawing No.:	Scale:	Sheet No.:
30/09/24	214/001	1:1250	10

DURRANTS BUILDING CONSULTANCY

Pump Hill House,
214 Market Hill,
Diss, Norfolk IP22 4JZ

Tel: 01378 444003
Mail: buildings@durran.co.uk
Website: www.durran.co.uk/buildings-consultancy.com