


Fence

Ref: DC/19/0774/HH

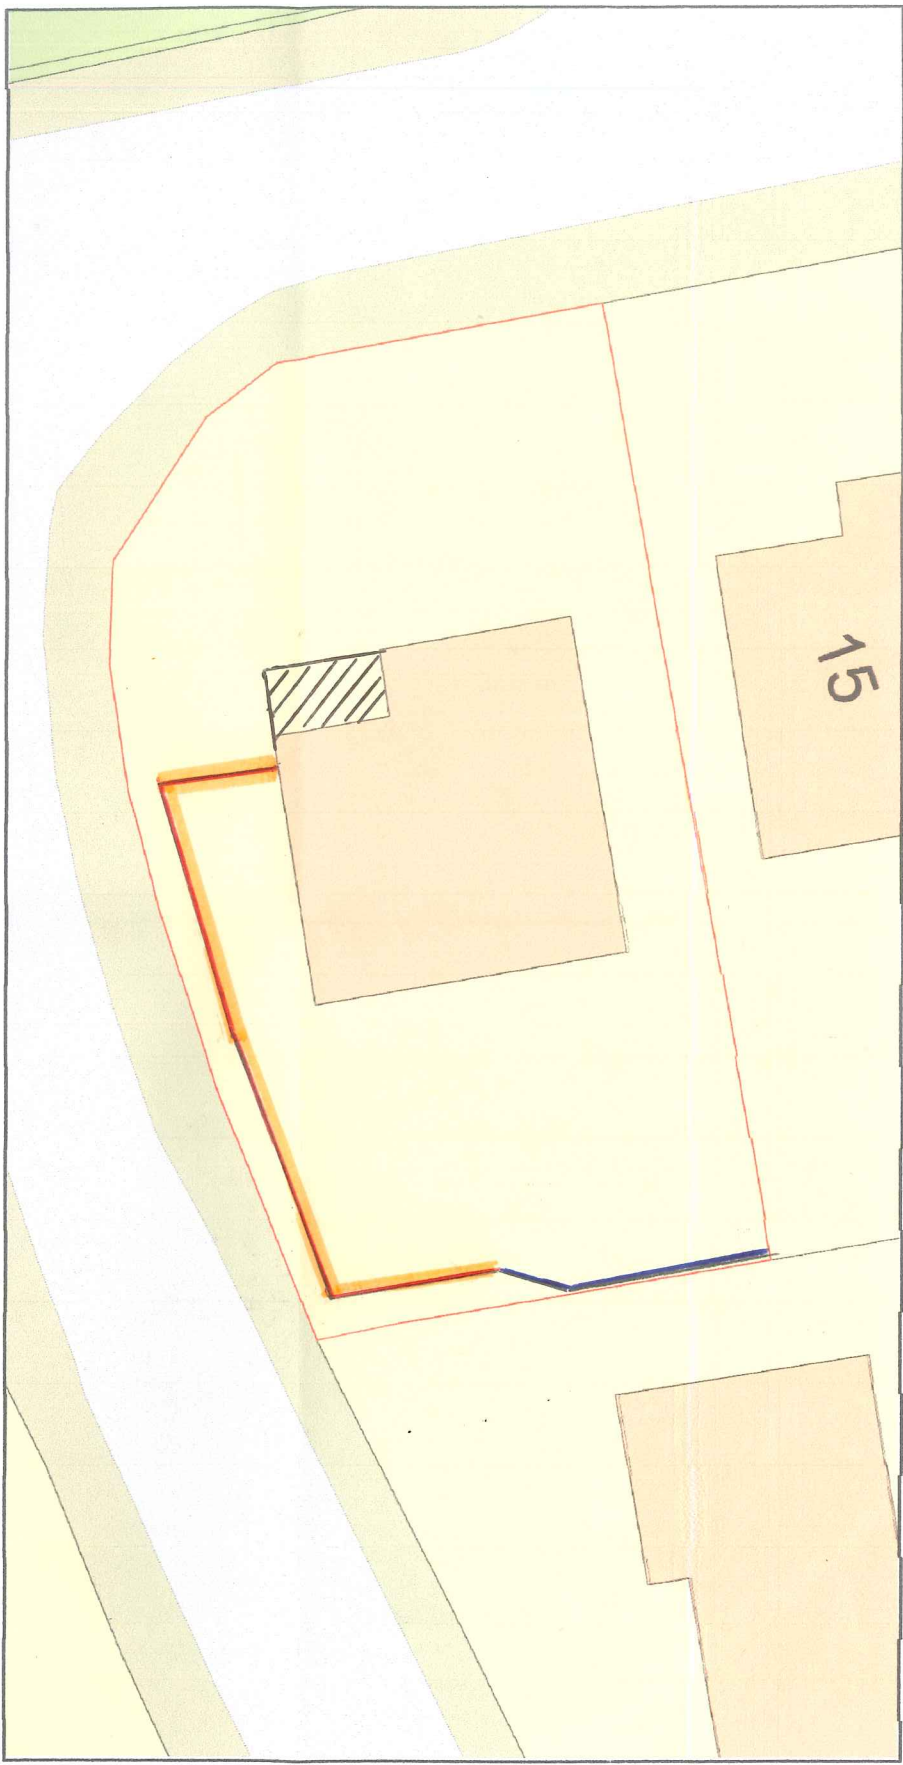




Plan Produced for: Suzanne hunter

Date Produced: 13 May 2019

Plan Number/Project ID: TORQM19133081654827

Scale: 1:200 @ A4

© Crown copyright, All rights reserved. 2019 Licence number 0100042766

-  - Existing Extension
-  - New fence
-  - Existing garden wall