




Retail Park

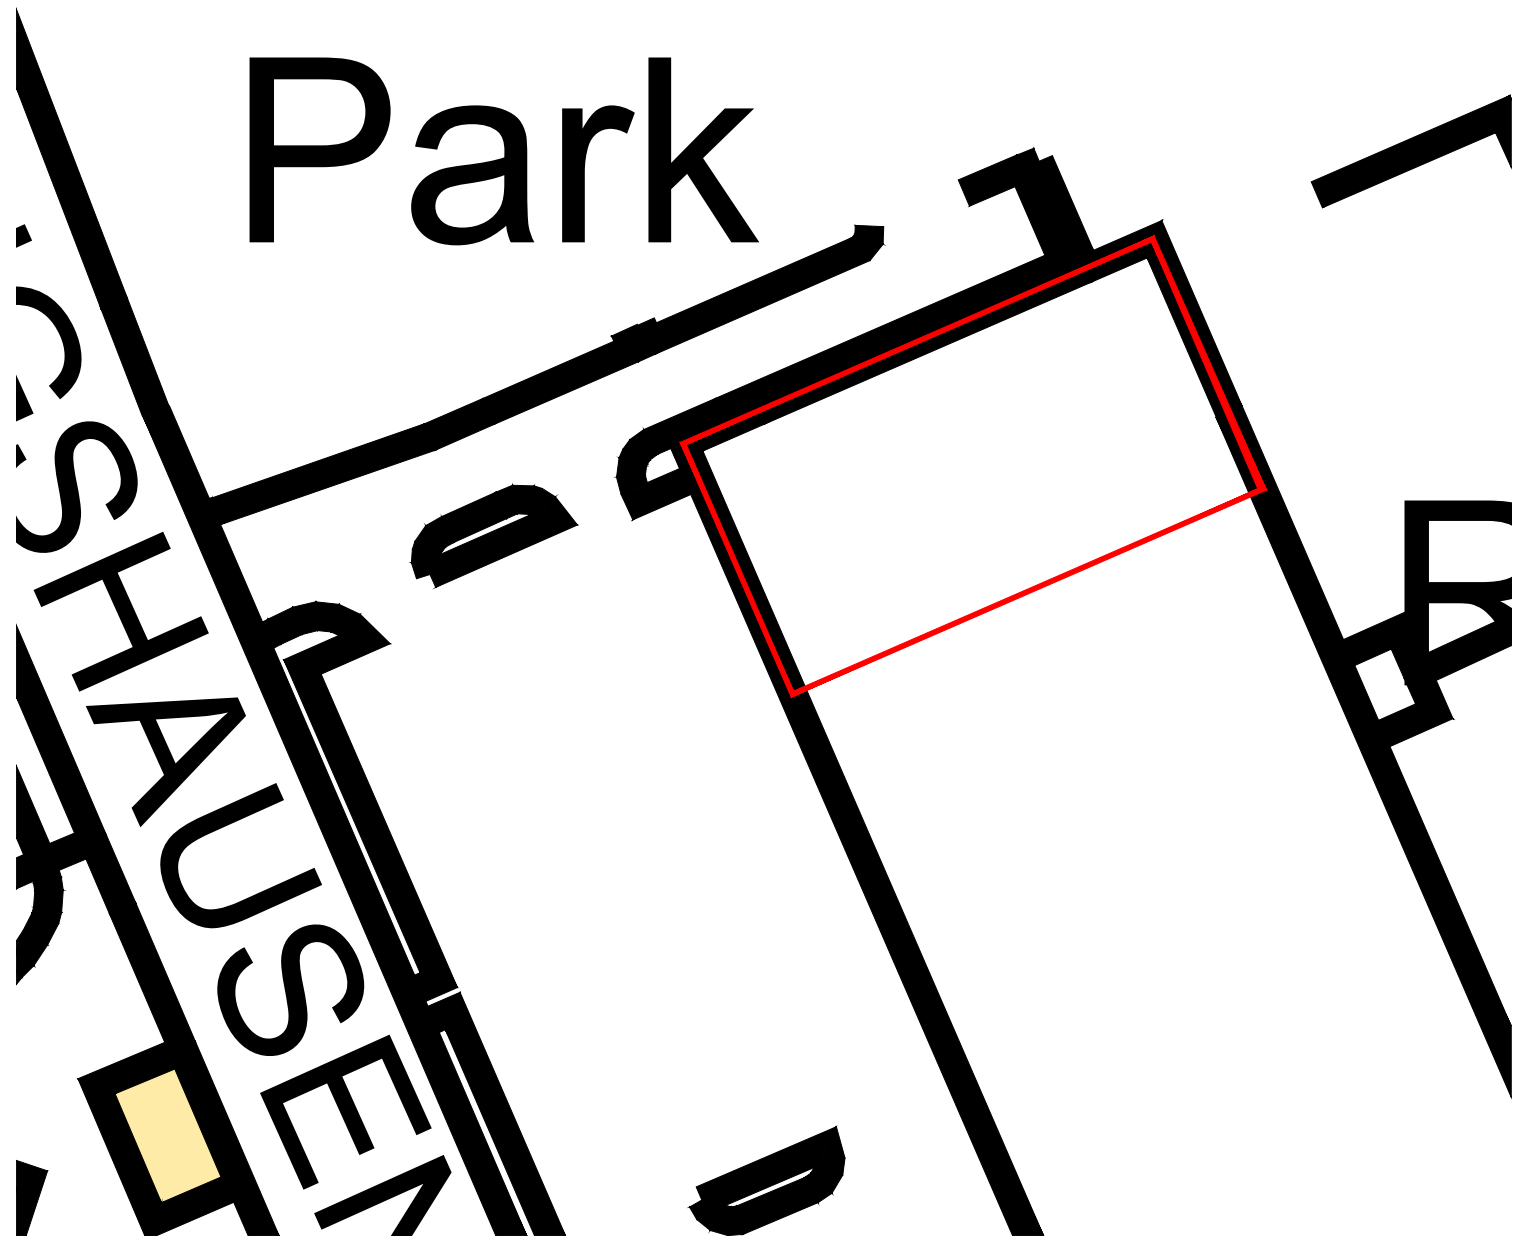

Existing Site Location Block Plan (Scale 1:500)

Key

 Application Demise

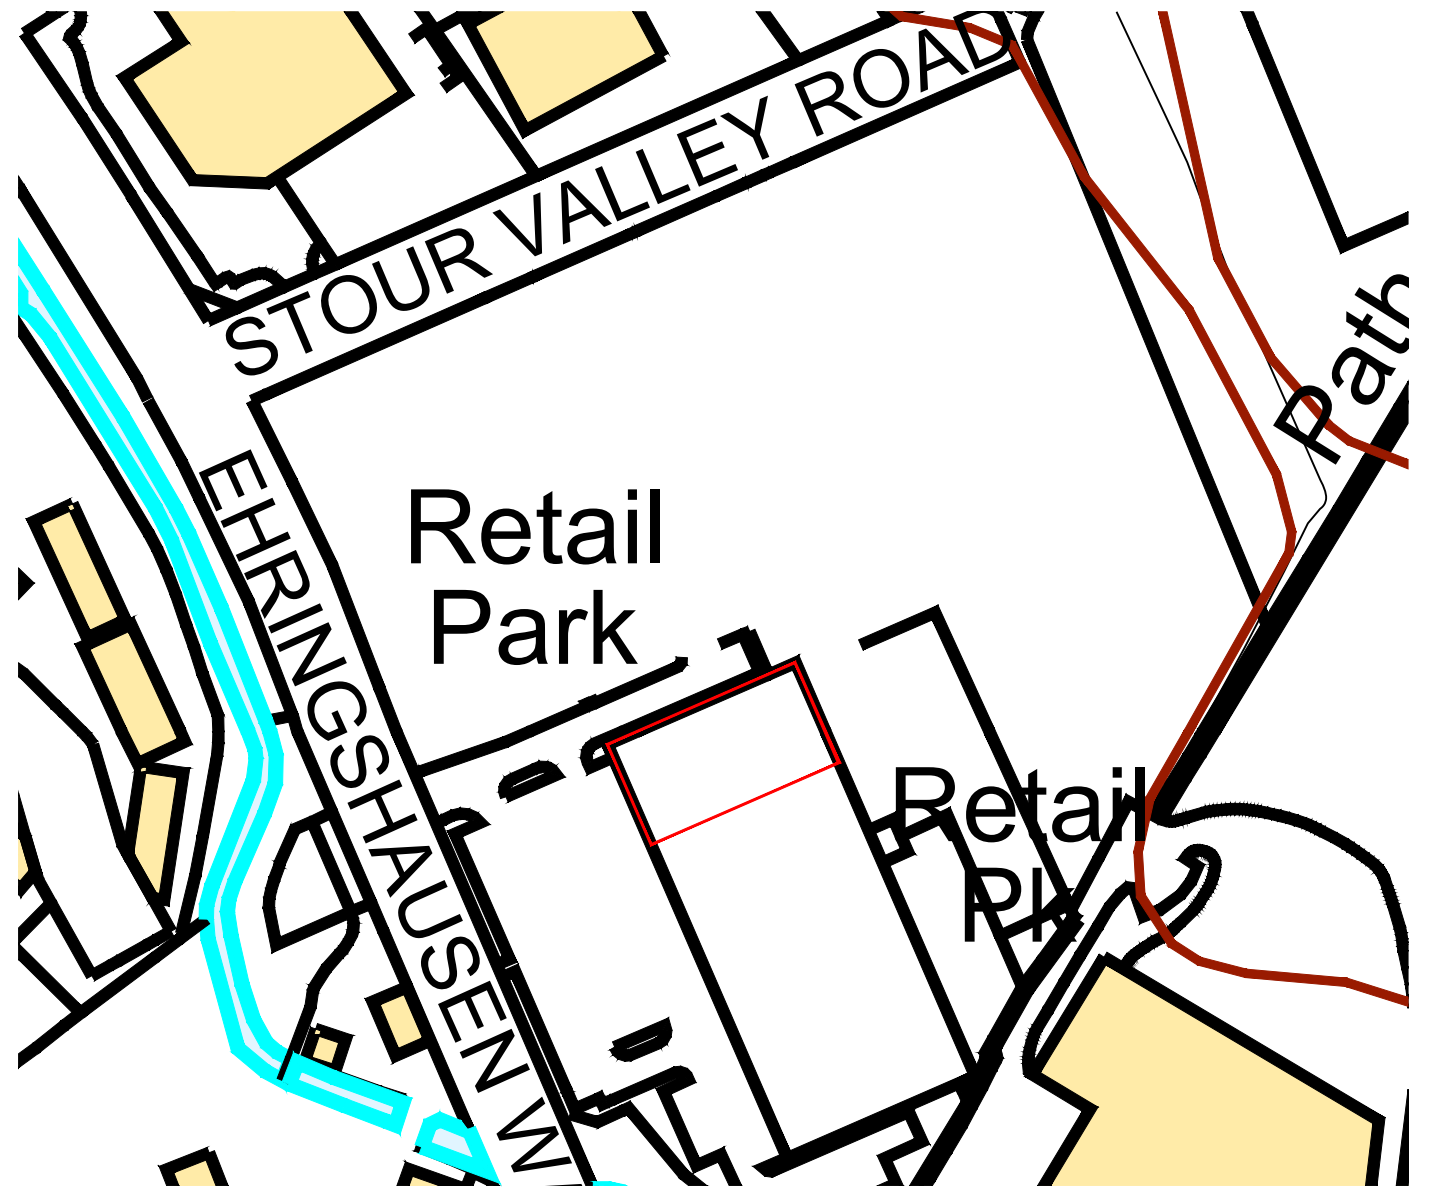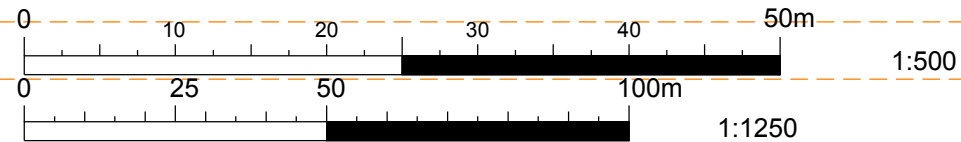


Existing Site Location Block Plan (Scale 1:1250)

Rev	Date	Description	Drawn/ Checked
A	12.06.18	planning layouts updated to reflect latest LL's drawings	RSP/PG

PROJECT TITLE		DRAWING TITLE	
Haverhil Retail Park Ehringshausen Way, CB9 8QL		Location Plan	

DRAWN / CHECKED	DATE	SCALE	JOB No	DRAWING No
SS/PG	06.06.19	1:500@A3/1:1250@A3	2033	105 SLP

DRAWING PURPOSE	Rev
TOWN PLANNING APPLICATION	A

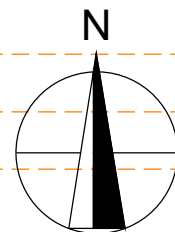


Pure Gym Ltd
Town Centre House
The Merrion Centre
Leeds
LS2 8LY

e: architecture@puregym.com
t: 0113 285 8787
w: www.puregym.com