
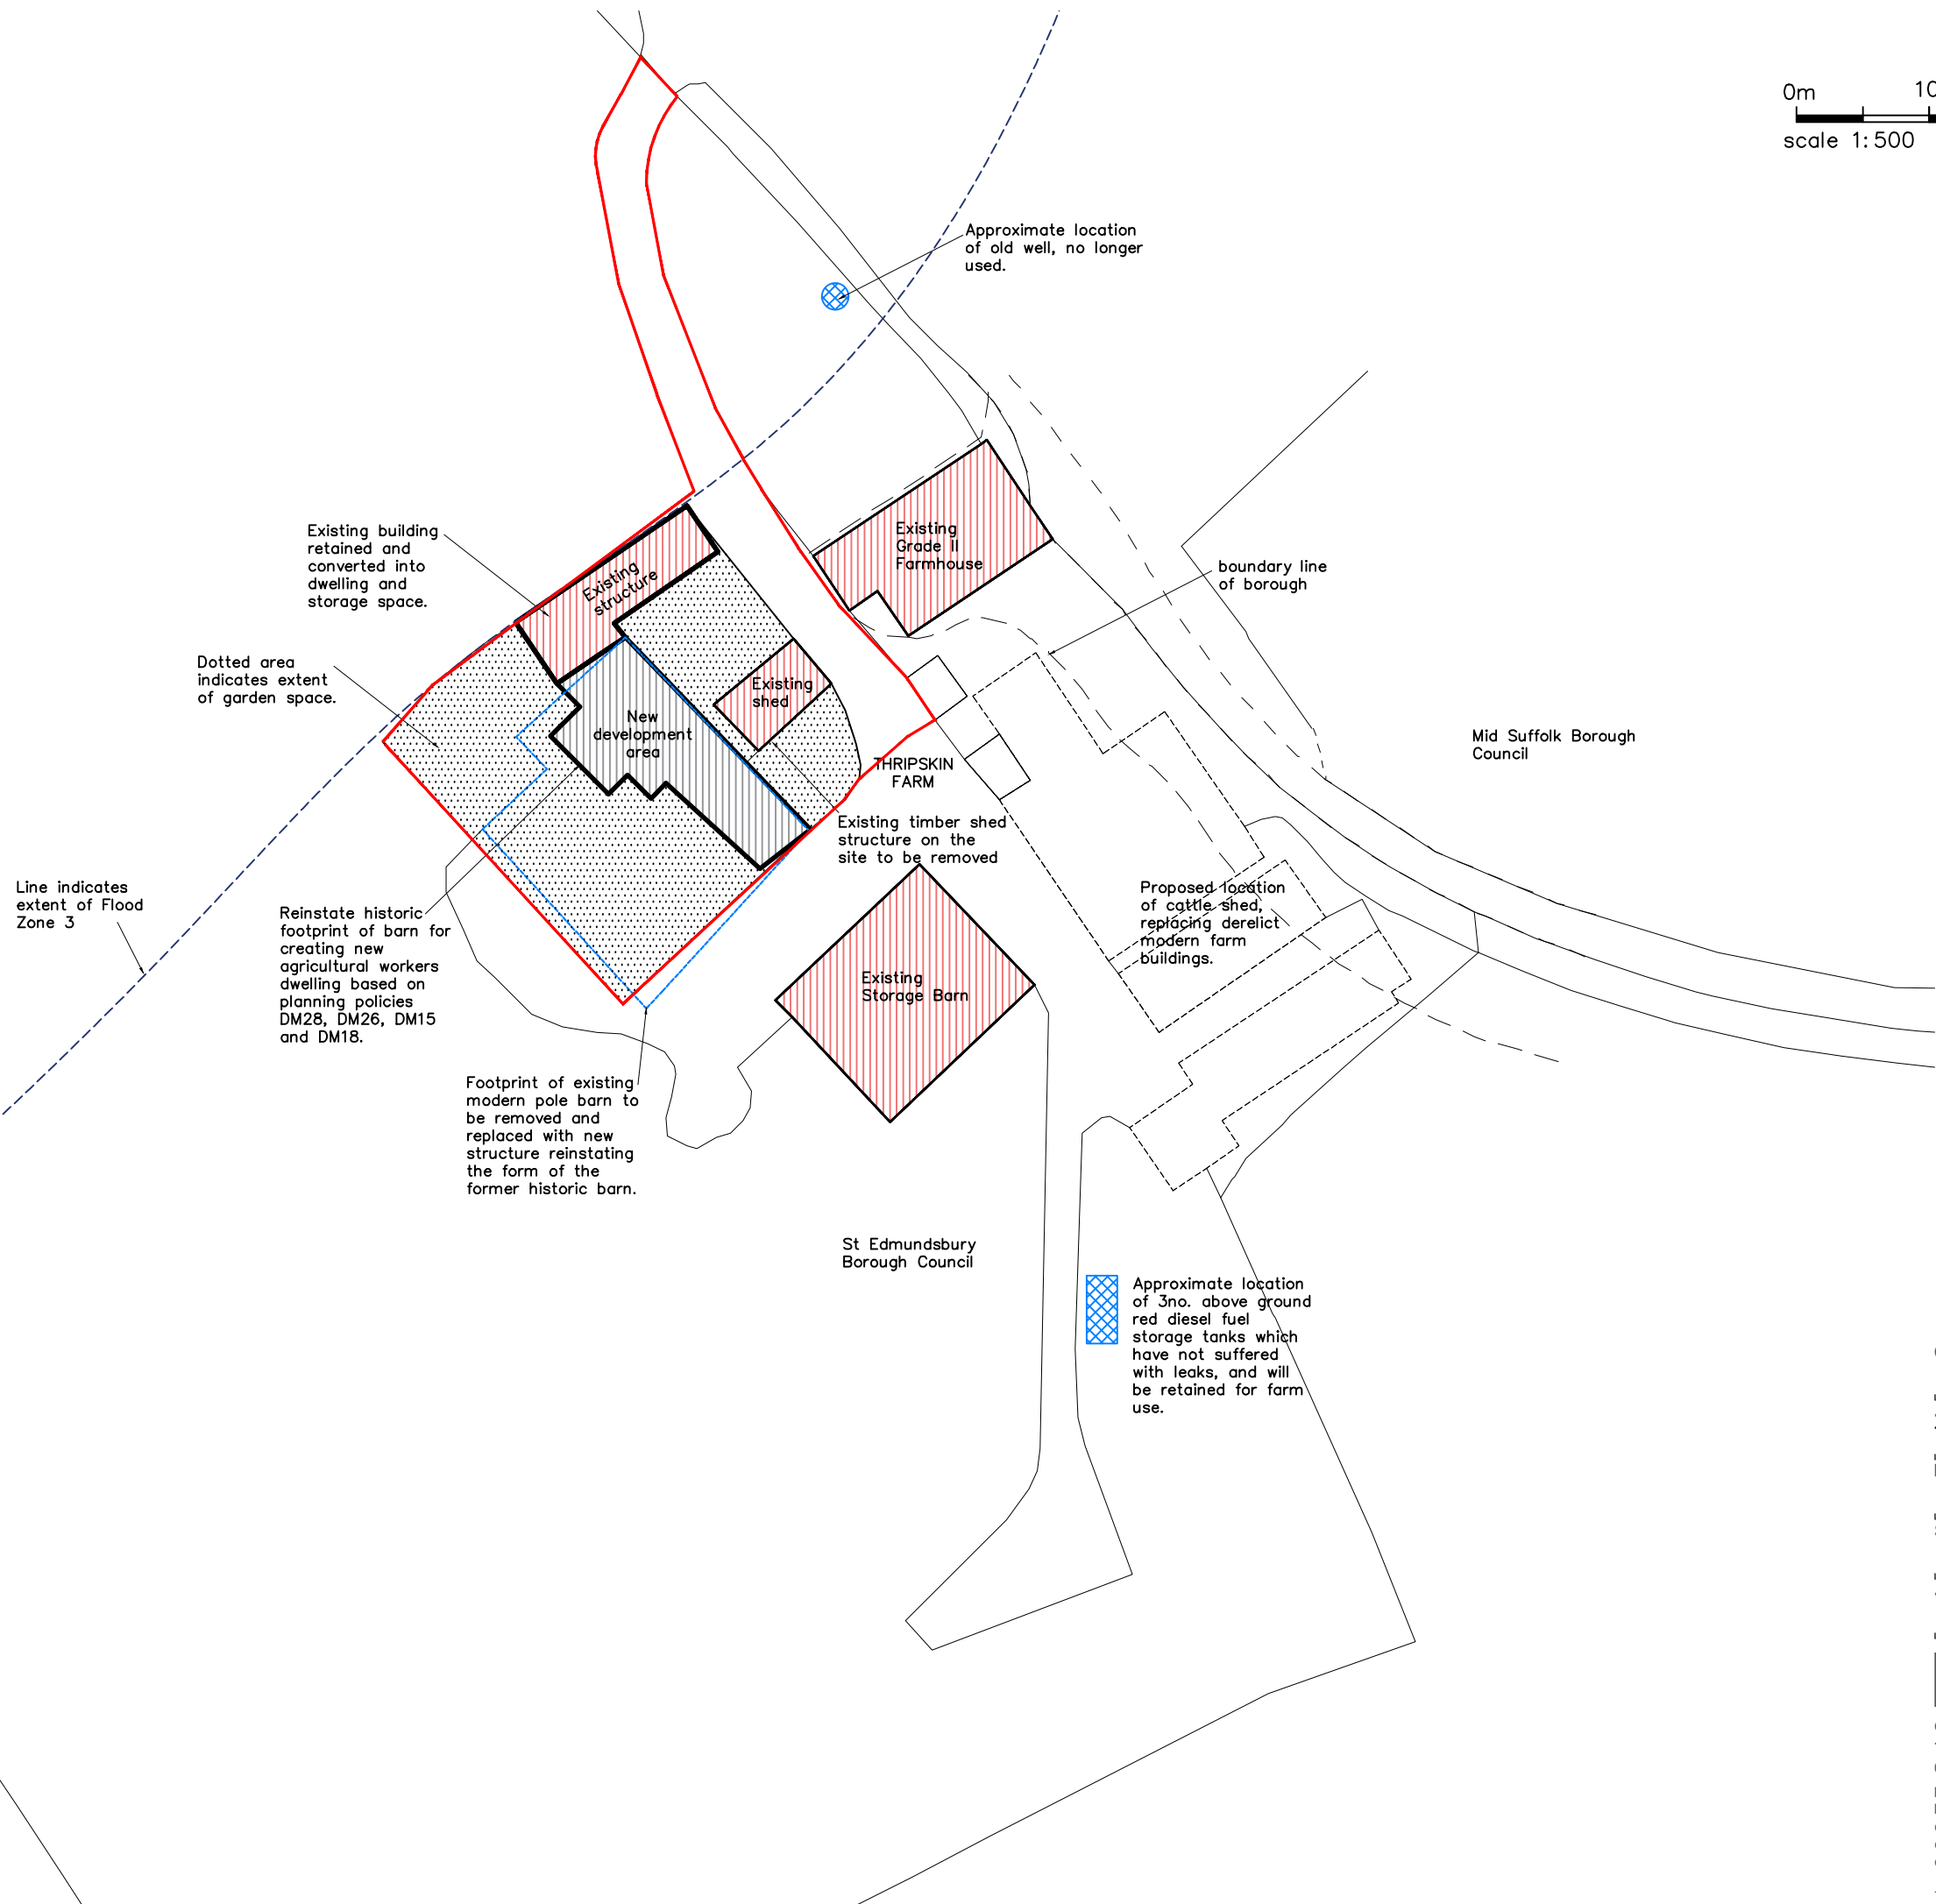


Key
 Blue hatched areas relate to Land Contamination questionnaire



revision	description	date
Rev A.	Adjusted site boundary	Dec 2018

Client:
Mr & Mrs Nunn

Job Title:
Thripskin Farm

Drawing Title:

Proposed site layout, with contamination risks

Scale:	Drawn By:	Date:
1:500	MC/ KK	November 2018

Job Number:	Drawing Number:	Status:
5642	106/B	Preliminary



Chartered Architects & Chartered Building Surveyors
 18 Hatter Street, Bury St Edmunds, Suffolk, IP33 1NE
 01284 760421 info@whitworth.co.uk www.whitworth.co.uk

NOTE:
 Do not scale from this drawing. Confirm all dimensions on site. Refer any discrepancies to the Architect before work is put in hand. Read this drawing in conjunction with the relevant sections of the specification, schedule of works and other drawings.