



Appendix E

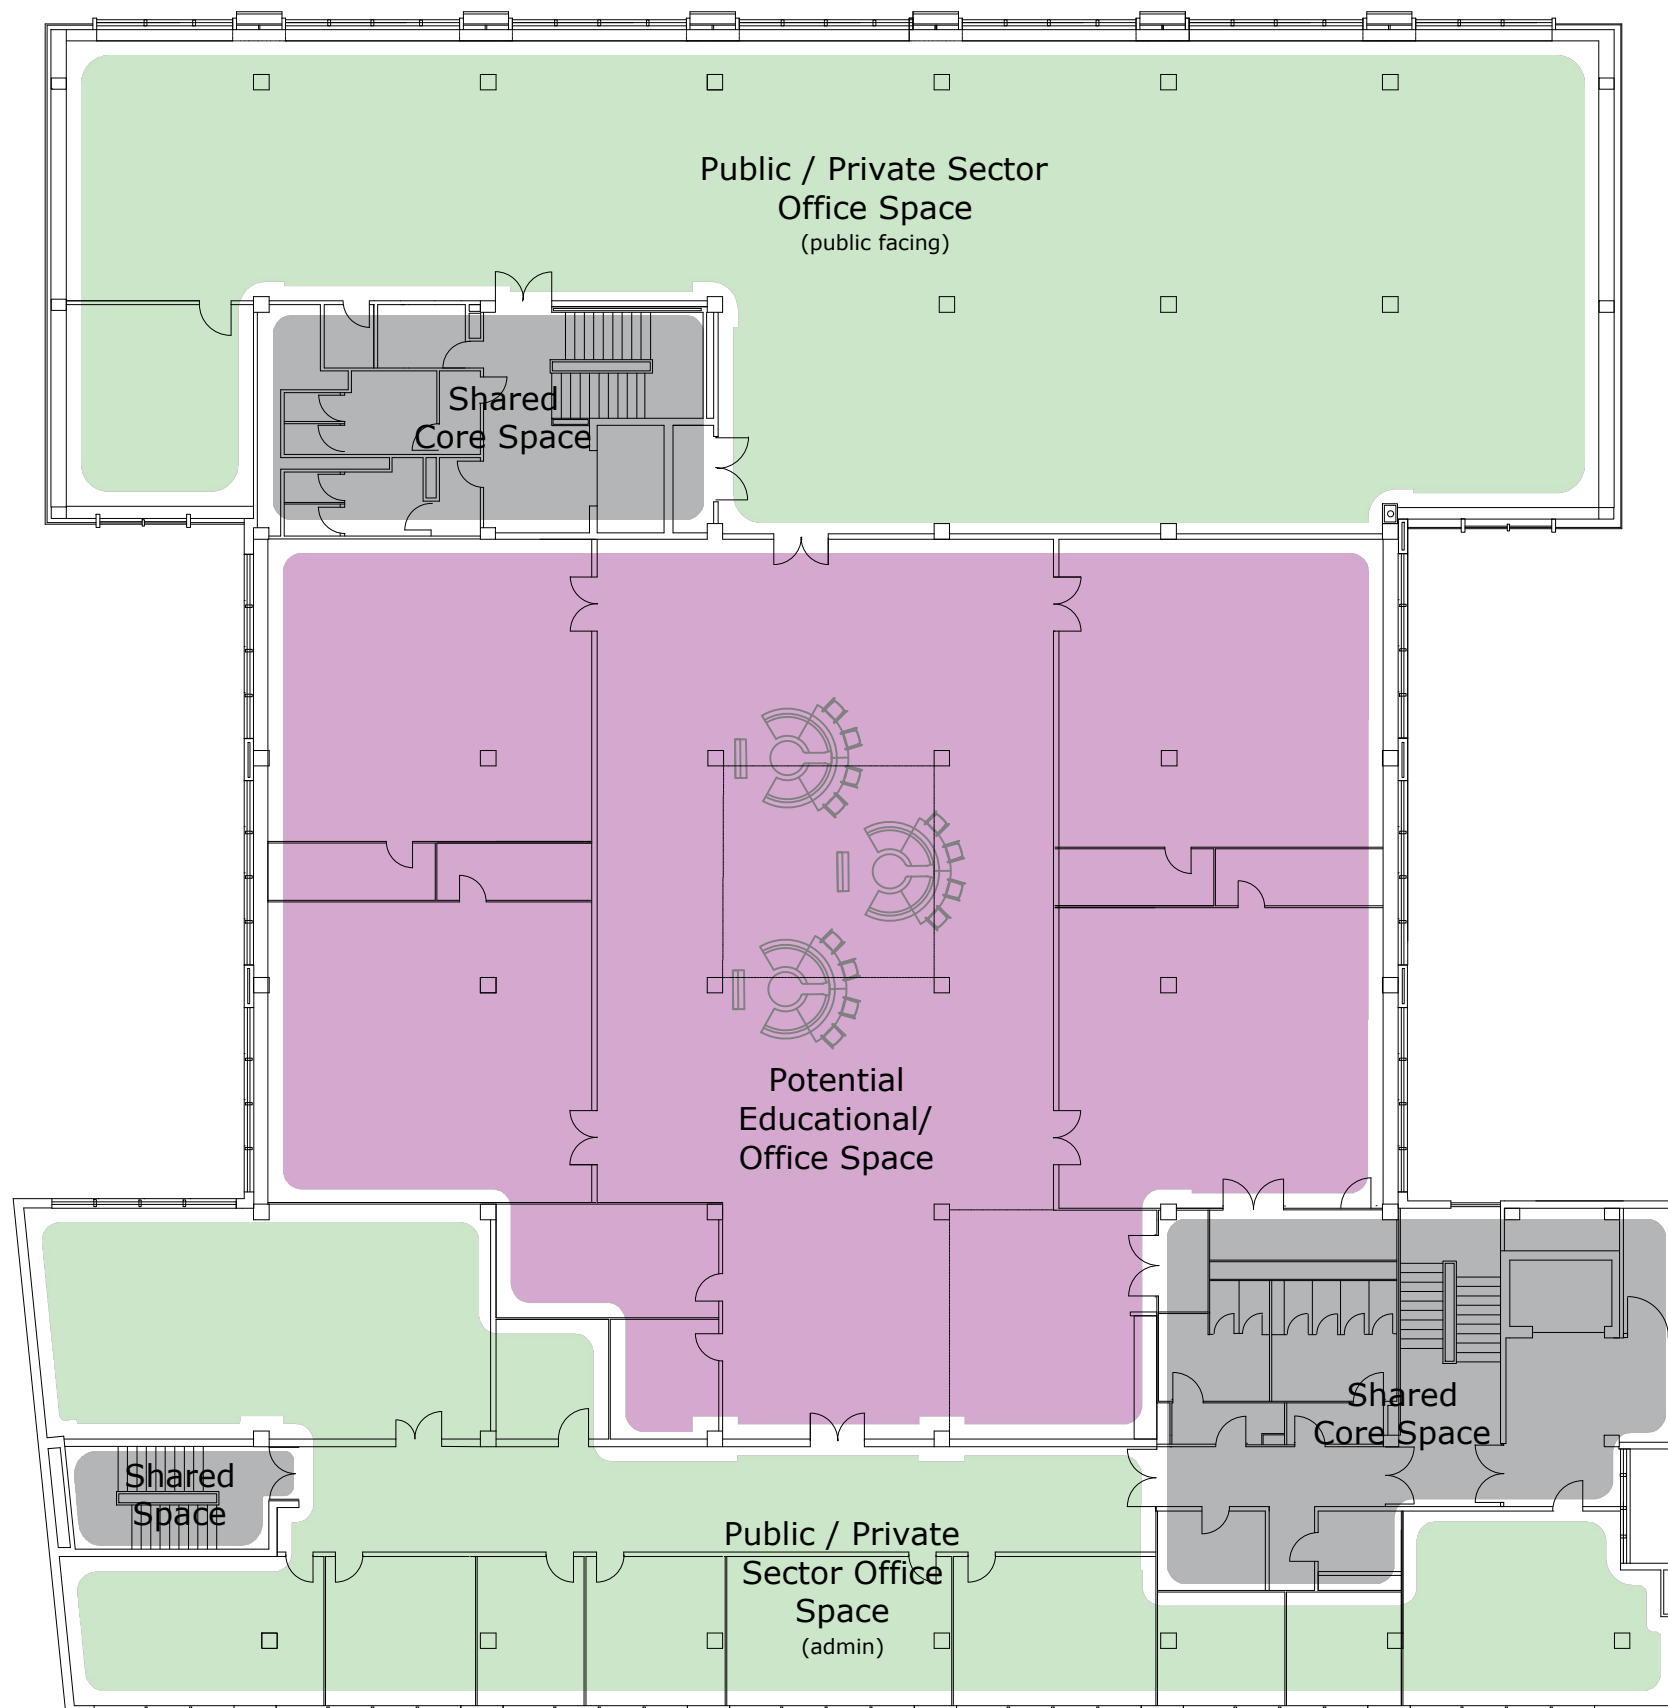

# Second Floor Proposed

Scale 1:200 @ A3

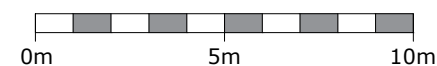

**West Suffolk Council**  
Place Delivery and Strategic Property  
West Suffolk House  
Western Way,  
Bury St. Edmunds  
Suffolk, IP33 3YU

---

Project:  
Provincial House  
(Haverhill)

---

Title:  
Second Floor  
Proposed

---

Scale: 1:200 @ A3	Drawing Size: A3	
Date: August 2019	Drawn By: SPC	Appr By: CW
File No.:	Drawing No.:	Revision:
	SK-02	00