



Appendix E

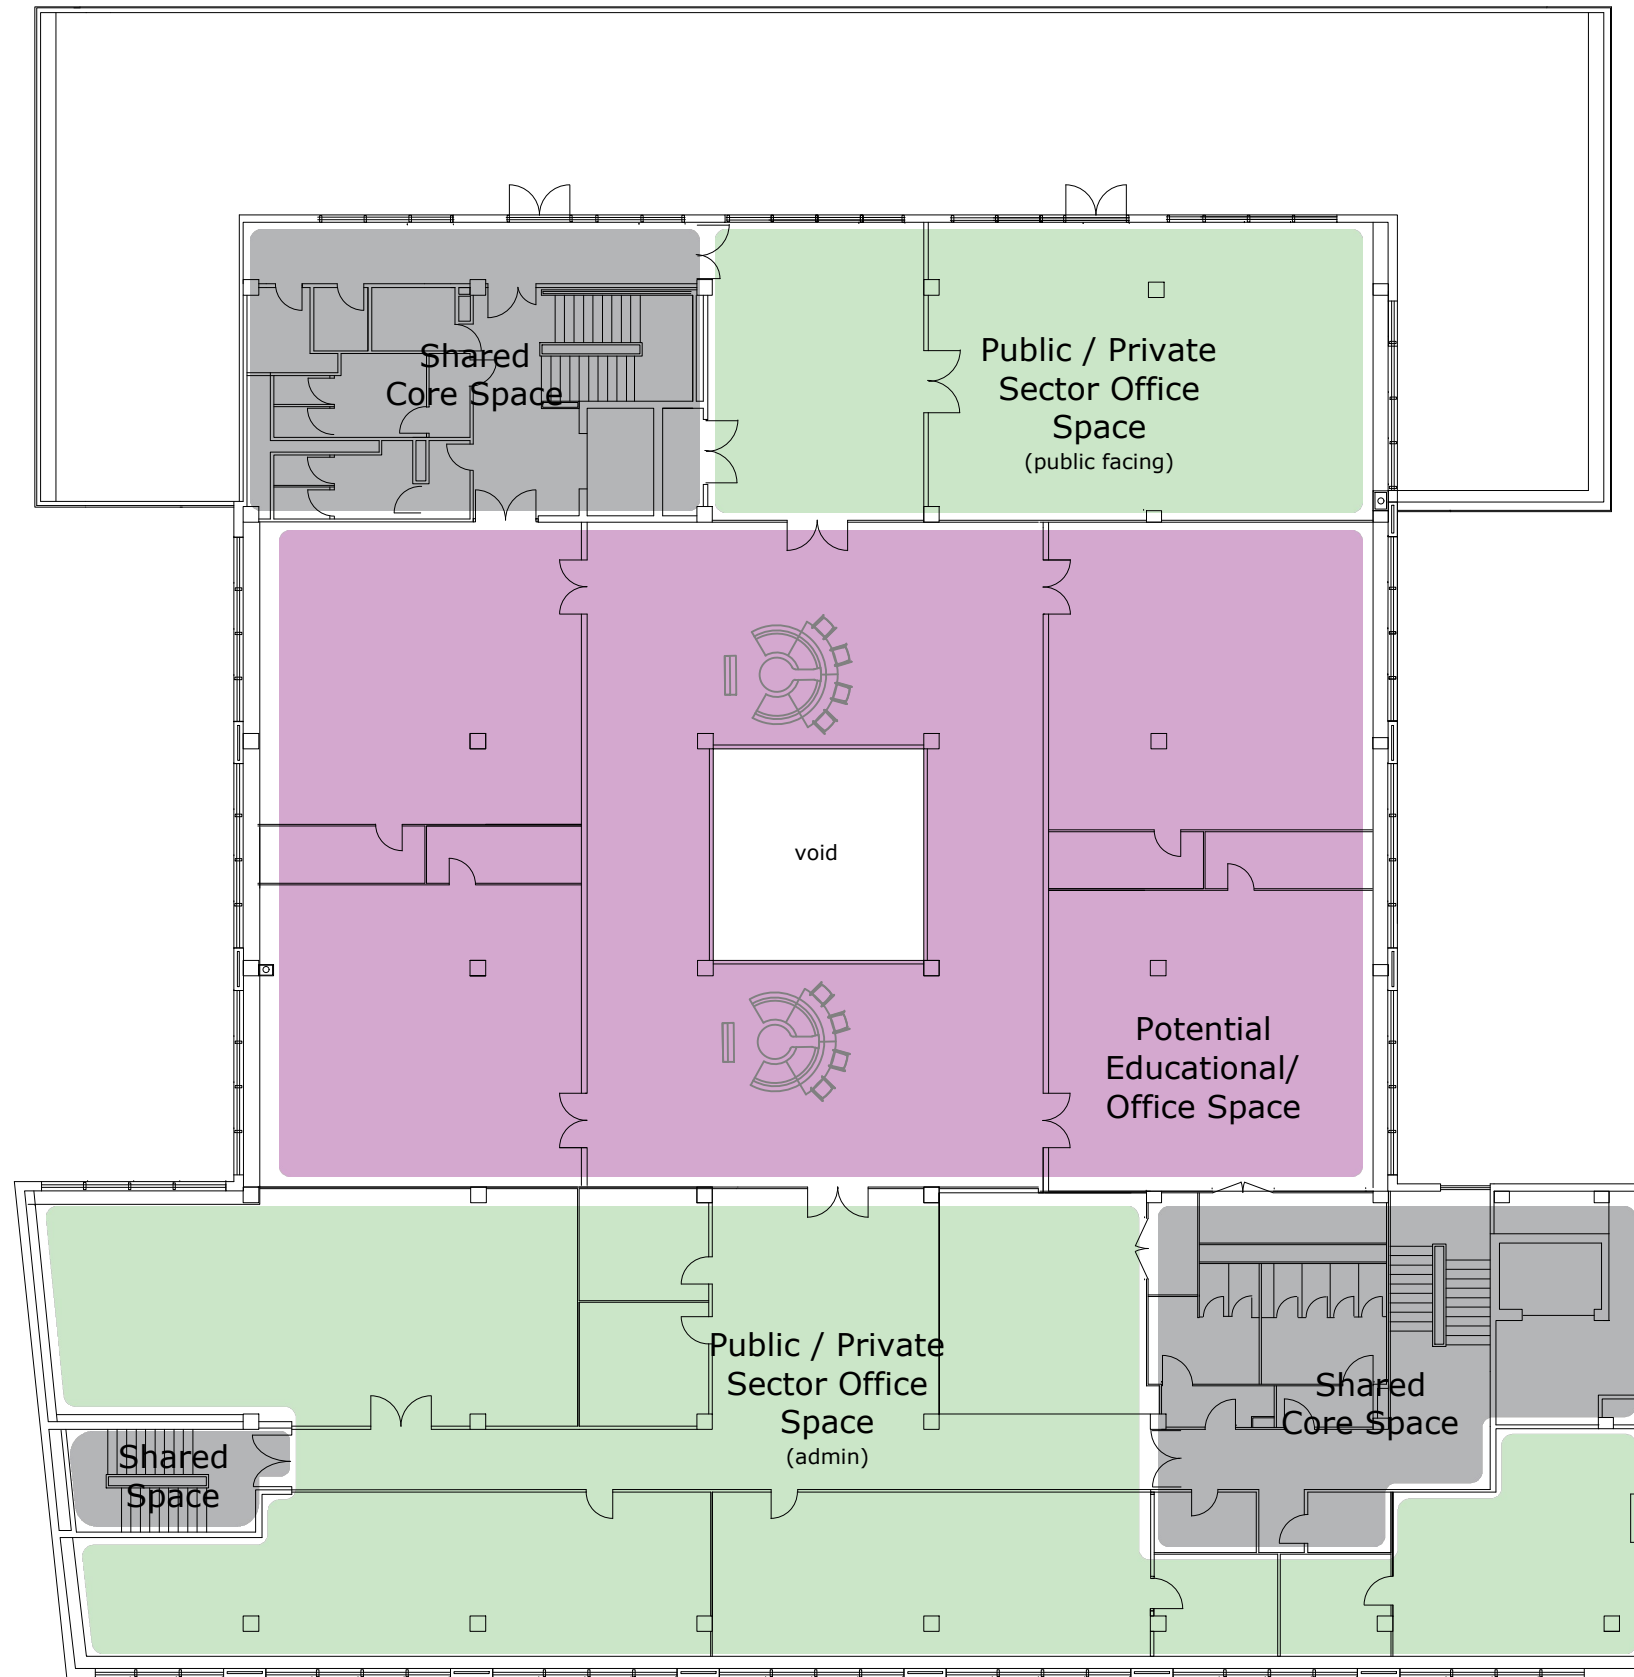

Third Floor Proposed

Scale 1:200 @ A3

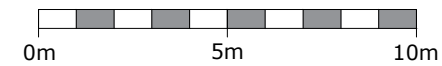

West Suffolk
Council

Place Delivery and Strategic Property
West Suffolk House
Western Way,
Bury St. Edmunds
Suffolk, IP33 3YU

Project:
Provincial House
(Haverhill)

Title:
Third Floor
Proposed

Scale: 1:200 @ A3 | Drawing Size: A3

Date: August 2019 | Drawn By: SPC | Appr By: CW

File No.: | Drawing No.: SK-03 | Revision: 00