


NOTE "COPYRIGHT ACT"
 This drawing is supplied for YOUR information only. It should not be copied, duplicated or reproduced in any form, in part or in total without the expressed permission of E & P Building Design given in writing. Should you require additional copies please ask.

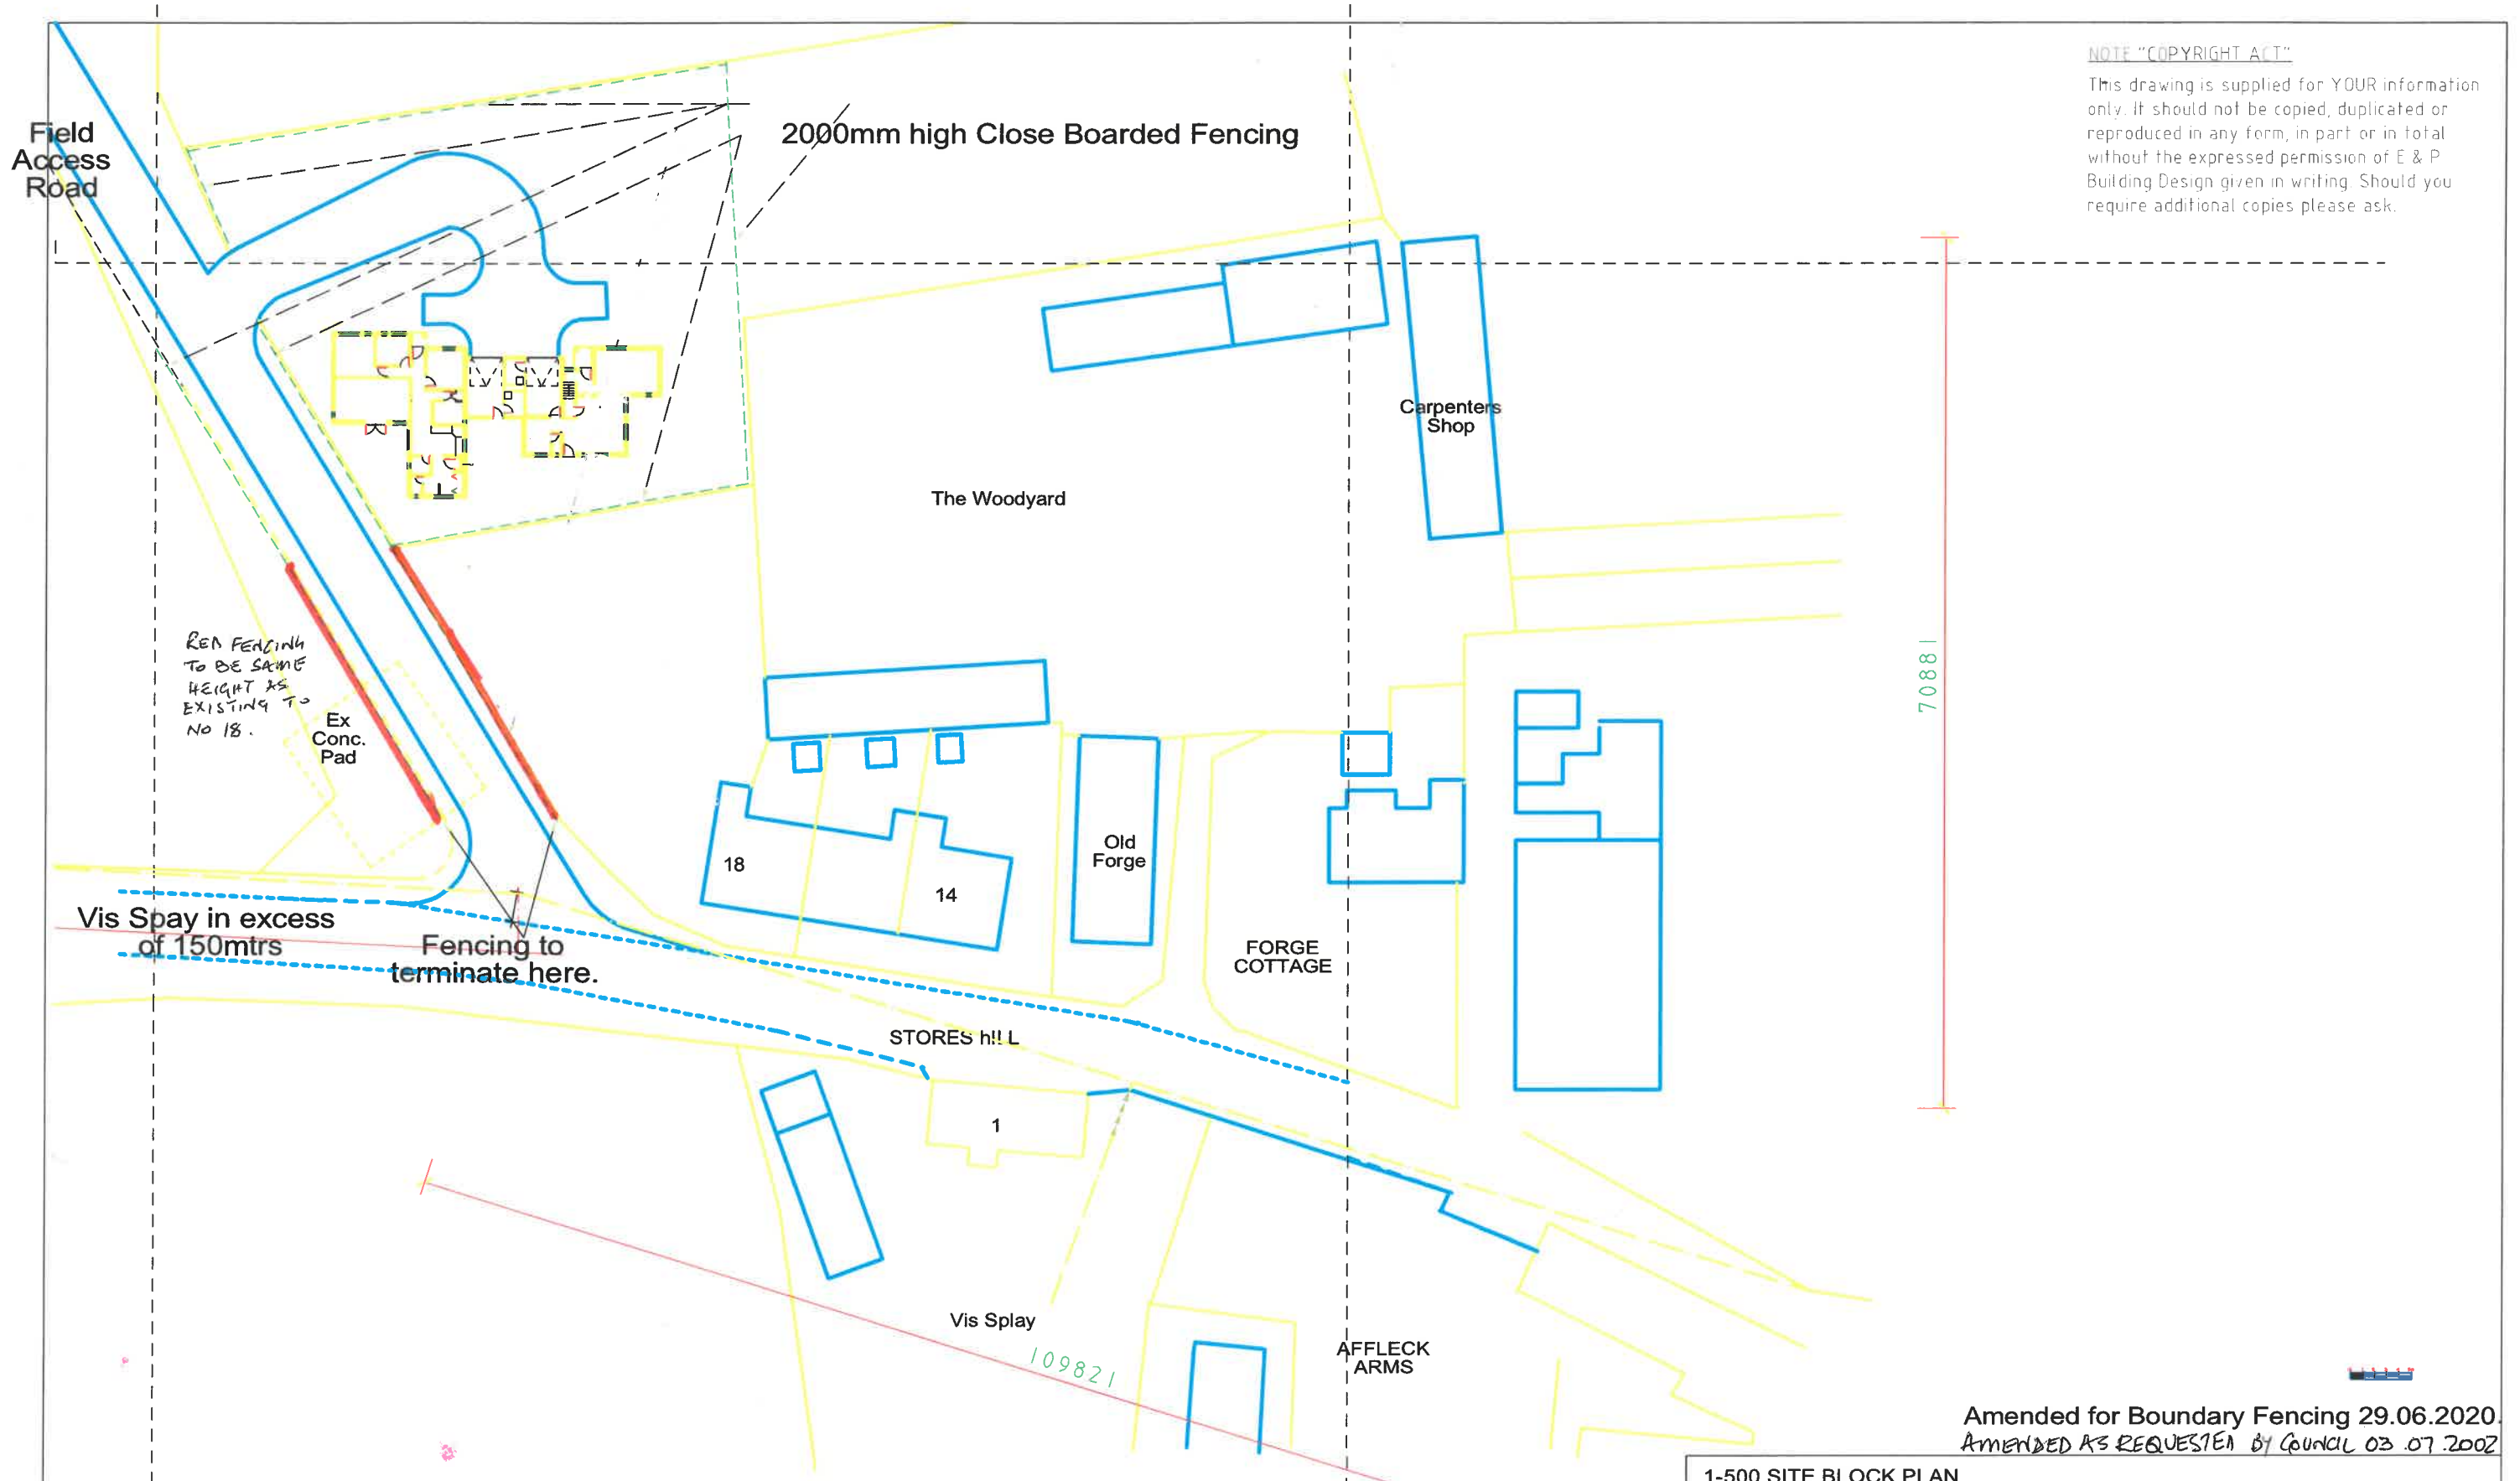

Amended for Boundary Fencing 29.06.2020.
 AMENDED AS REQUESTED BY COUNCIL 03.07.2002

1-500 SITE BLOCK PLAN
 Development at the Woodyard, Stores Hill, Dalham, Newmarket, Suffolk. CB8 8TQ.

E & P Building Design

A C Harrison MaPS, Tech IOSH.
 (Affiliate Member of the RIBA.)

Architectural Services and Building Surveyors.
 Town Planning and Listed Building Consultants
 Project Safety Consultants and Risk Assessors
 Party Wall Surveyors - Project Managers.

THE GABLES, FIELD WALK, MILDENHALL, BURY ST EDMUNDS, SUFFOLK, IP28 7AH
 TELEPHONE 01638 717379. FAX 01638 714725. MOBILE 07802 314538

E-mail:- office@eandpbuildingdesign.co.uk Web address:- eandpbuildingdesign.co.uk

ALL STRUCTURAL
 TIMBER TO BE STRESS
 GRADED AND
 PRESERVATIVE
 TREATED

DO NOT SCALE
 CHECK ALL DIMENSIONS ON SITE
 IF IN DOUBT, ASK SURVEYORS

DRAWING NO 16 - 5657 - 01 Rev 5 . DATE September 2016 SCALE 1-500 at A3