



LOCATION PLAN  
SCALE 1:1250

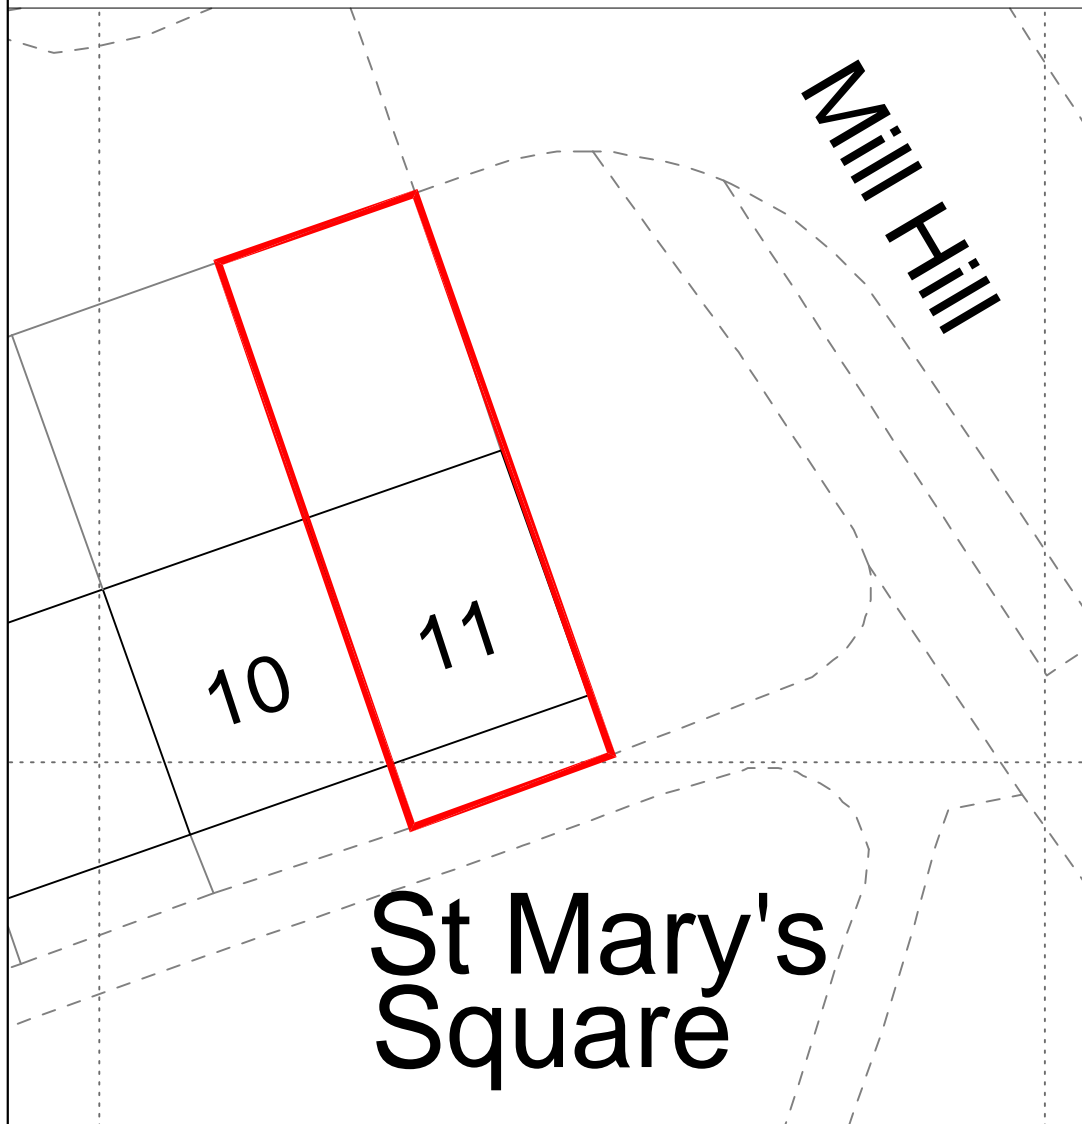

BLOCK PLAN  
SCALE 1:200

SCALE 1: 200

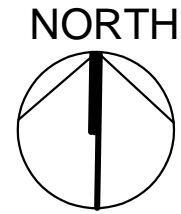

ISSUE	DESCRIPTION
-------	-------------

**STUDIO 11 DEVELOPMENT**

Architectural Consultants

79 ST. BARNABAS ROAD WOODFORD GREEN IG8 7BY  
Tel: 07940593742 Fax: 0871 266 4177  
e-mail: studio11development@gmail.com

Project: 11 St Marys Square  
Newmarket  
CB8 0HZ

Drawing Title: **SITE & BLOCK PLAN**

Drawn: Z.D.	Date: OCT 20	Scales: 1: 200 @ A4 1: 1250 @ A4
----------------	-----------------	--

Plan No. 111 (00)- 01	Issue: A	Status: <input type="radio"/> Preliminary drawing <input type="radio"/> Tender drawing <input type="radio"/> Working drawing
--------------------------	-------------	---