
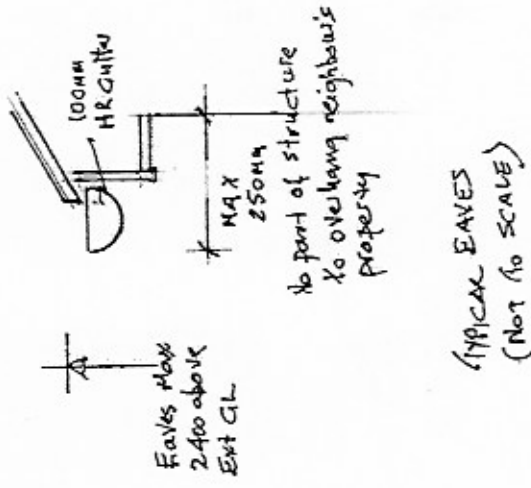


⊗ NOTE: FRONT CORNER OF PROPOSED GARAGE TO BE SET AT 300MM FROM THE INSIDE LINE OF THE EXISTING FENCE POSTS. MIN DISTANCE AT THIS POINT FROM CORNER OF GARAGE TO BACK FACE OF FENCE BOARDING 575MM. FENCE LINE SPRAYS SO CLEARANCE INCREASES TO REAR OF GARAGE

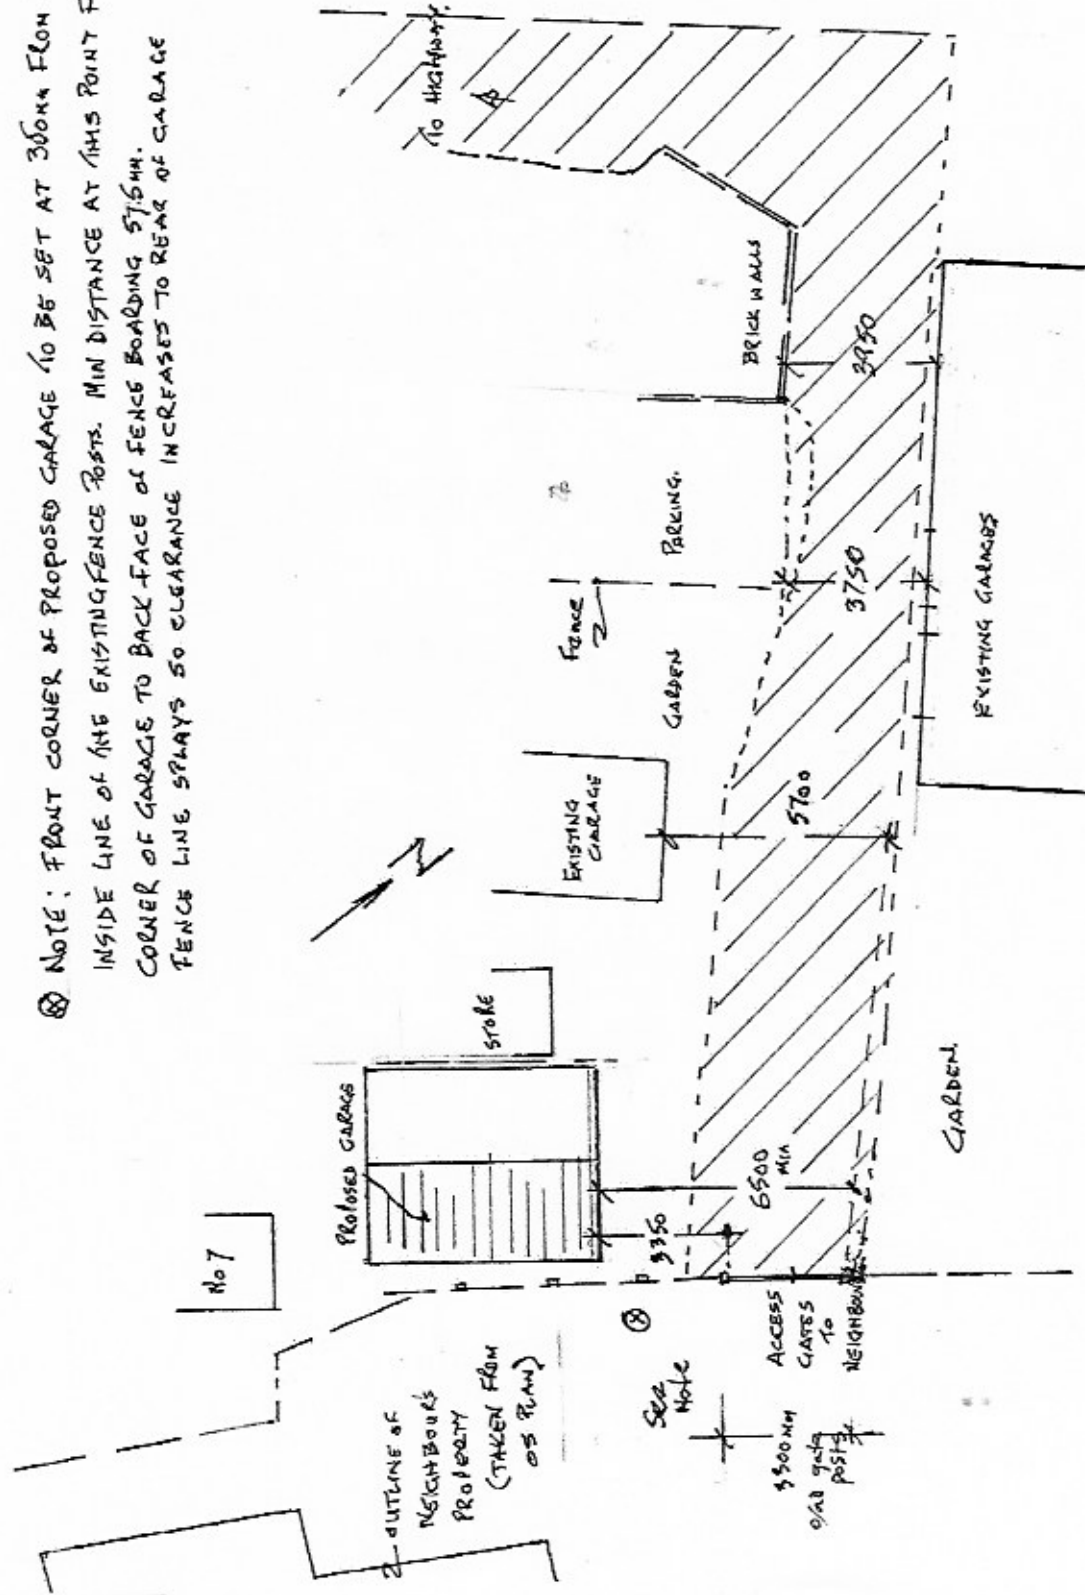

BLOCK PLAN INDICATING SHARED ACCESS ARRANGEMENTS  
 PLANNING APPLICATION REF: DC/20/1782/HH  
 december 2020 (Amended February 2021) scale 1:200 at A4