


Contractor to check dimensions and notify any discrepancies or errors to the company immediately

Index	Revision	Date
Rev A	Updated in accordance with latest AIA	12.01.18
Rev B	Updated in accordance with Highways comments	07.03.18
Rev C	2 additional visitors spaces added to planners requirements	10.04.18

MATERIALS:
 Buff facing brickwork walls
 Cream through render
 Natural slate roof
 Timber windows painted white
 Lead dormer cheeks

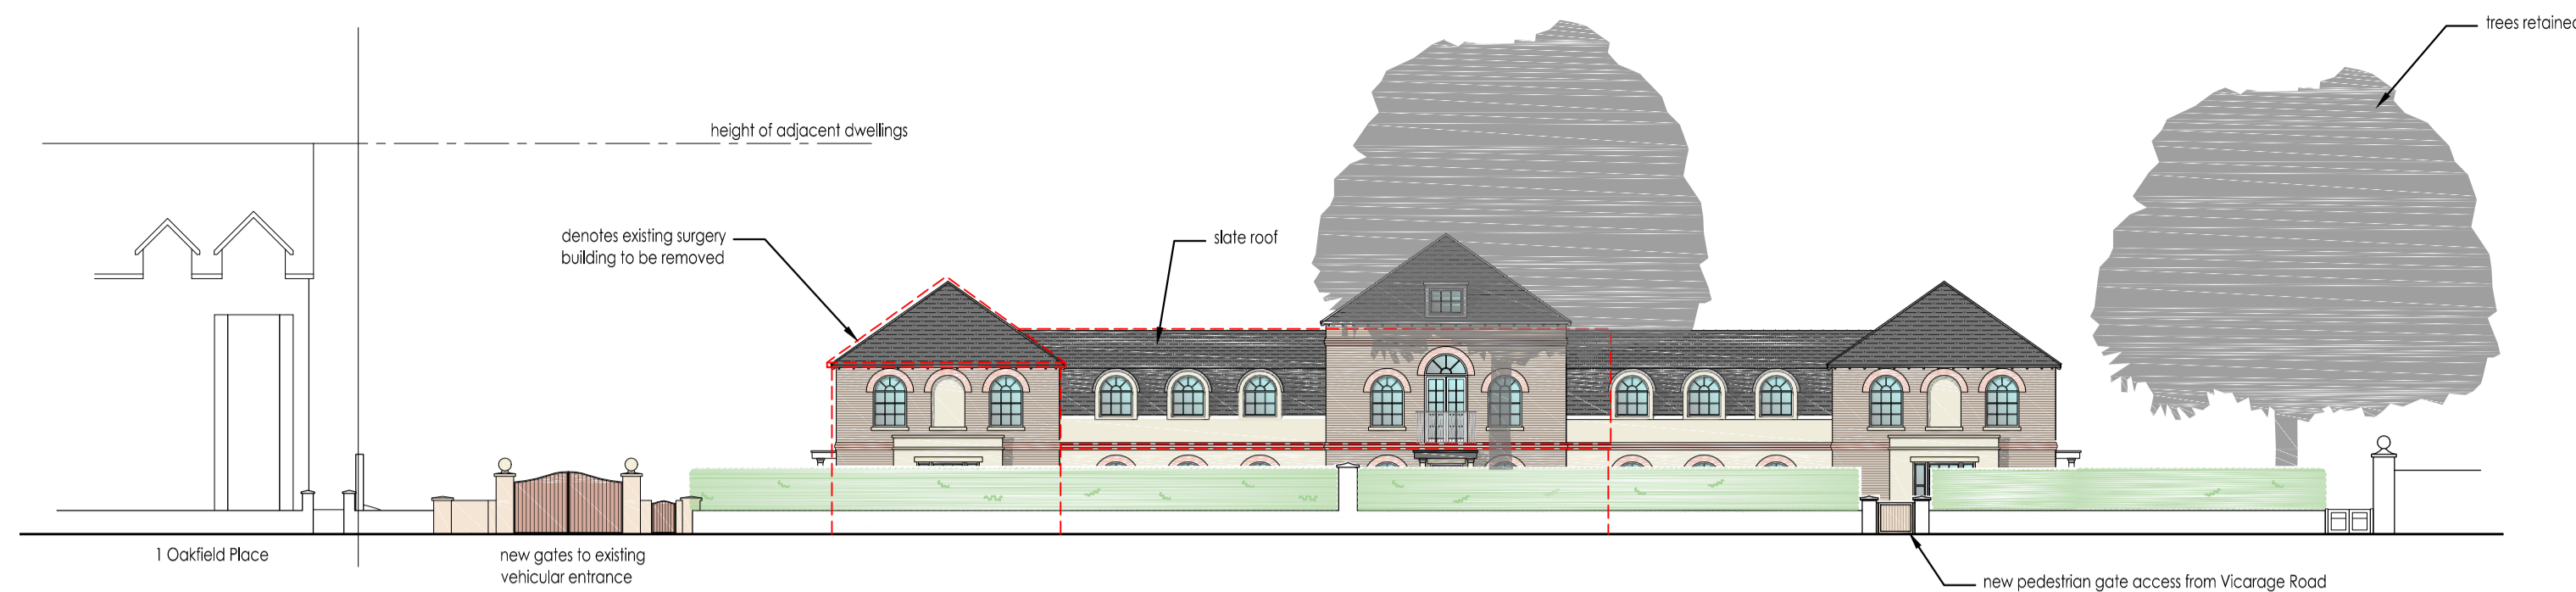

Proposed Street Scene SCALE 1:200@A1



Proposed Site Layout Plan SCALE 1:200@A1

PLANNING

PROJECT
 PROPOSAL FOR 10 NO. NEW DWELLING UNITS
 OAKFIELD SURGERY
 VICARAGE ROAD
 NEWMARKET
 CB8 8HP

CLIENT
 OAKFIELD SURGERY

TITLE
 PROPOSED SITE LAYOUT & STREET SCENE

DRAWN AS **CHECKED** DB


DATE OCTOBER 2017

SCALE 1:200 @ A1

DRG NO 1805/10

REVISIONS A B C

LYNWOD ASSOCIATES LTD

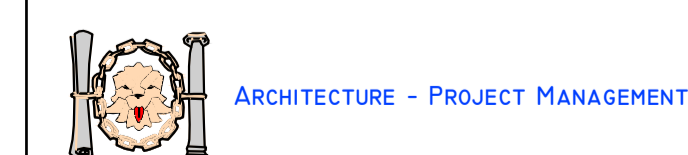

LYNWOD HOUSE MURRAY PARK
 NEWMARKET SUFFOLK CB8 9BU

TEL (01638)661044 FAX (01638)661080
 E-MAIL INFO@LYNWODASSOCIATES.CO.UK
 WWW.LYNWODASSOCIATES.CO.UK