

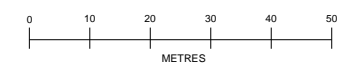


BLOCK PLAN
1:200@A3

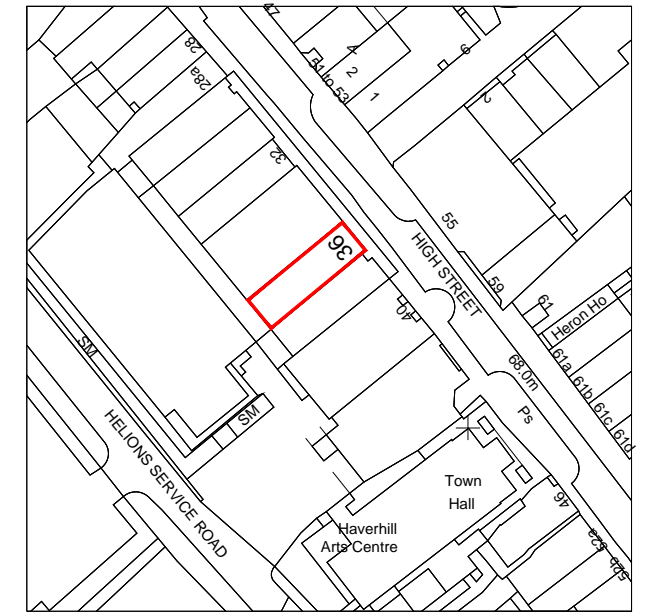

LOCATION PLAN
1:1250@A3

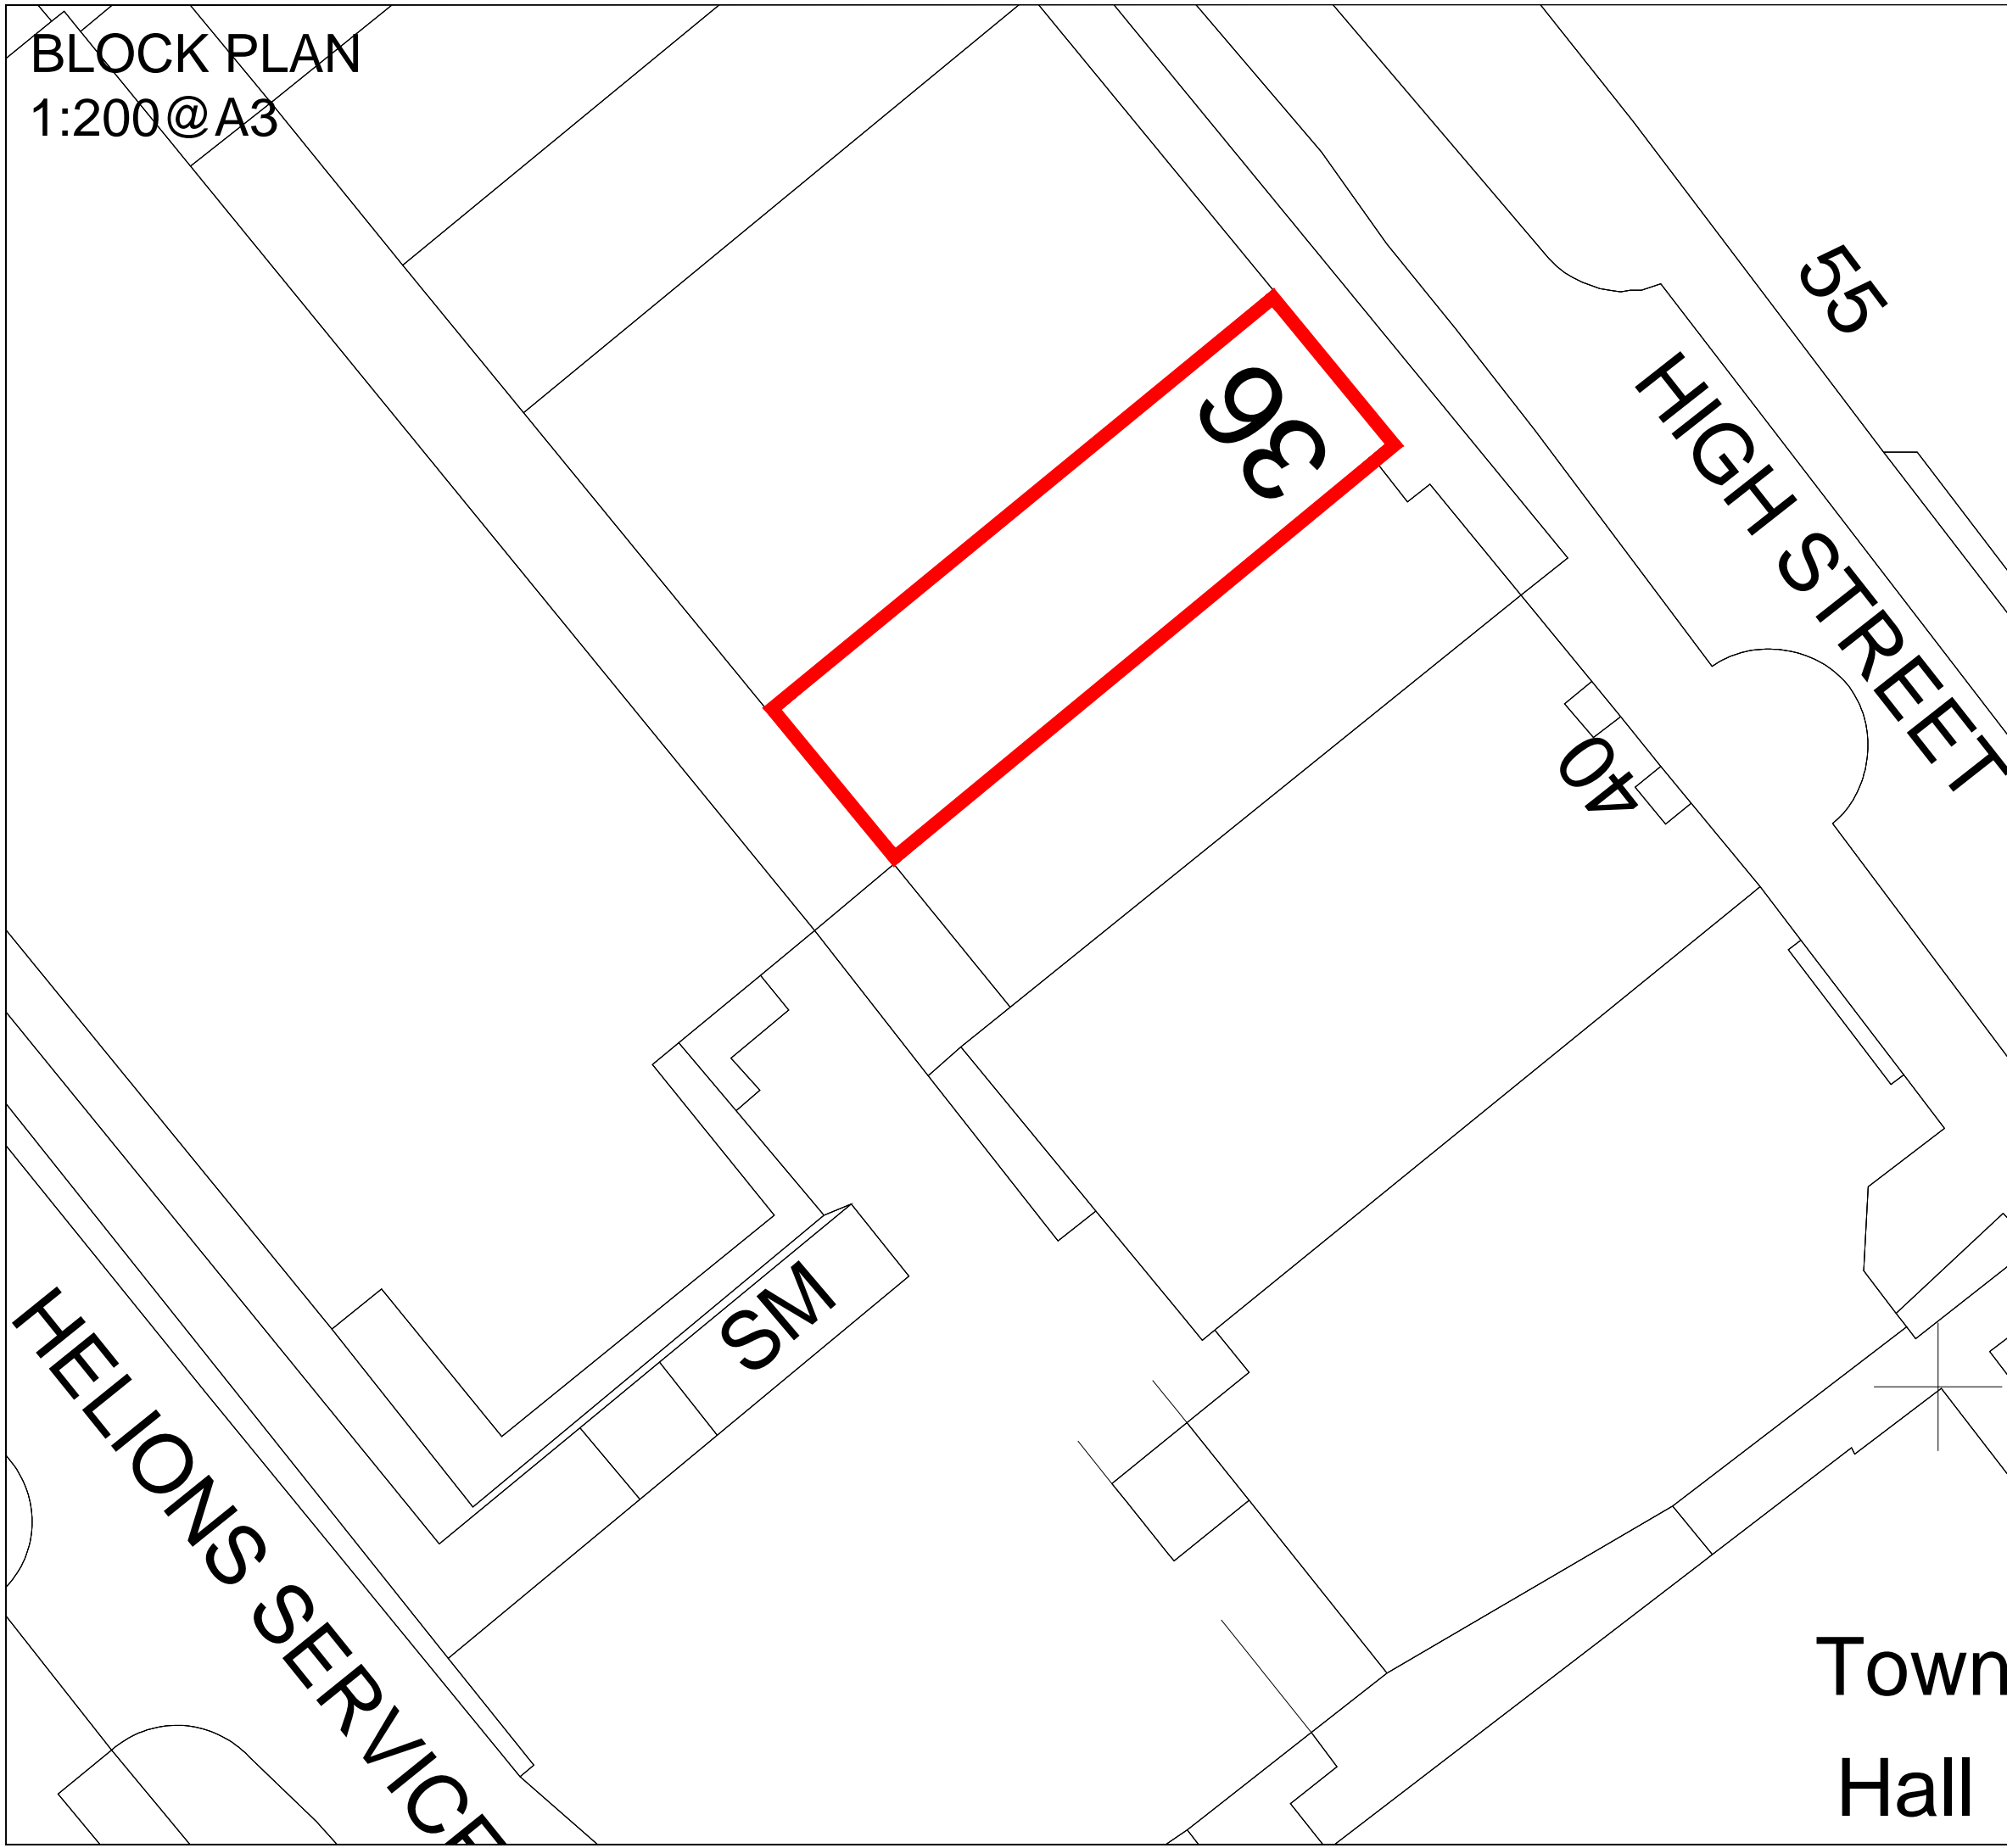

REV	AMENDMENT	DATE	CHKD
MA DESIGN MARTIN ANTHONY DESIGN LIMITED			
CLIENT			
PROJECT 36 HIGH STREET HAVERHILL SUFFOLK CB9 8AR			
DRAWING TITLE LOCATION & BLOCK PLAN			
SCALE 1:200@A3 1:200@A3	DRAWN BY MAS	CHECKED -	DATE DEC'20
TO BE PRINTED ON A3 AT 100% OR NO SCALING			
DRAWING NUMBER 20119-01		REVISION -	