




Grey metal secure cycle shed for 3 bicycles.  
1950 wide 880 deep, 1200 high.

Village Green

BICYCLE SHED.

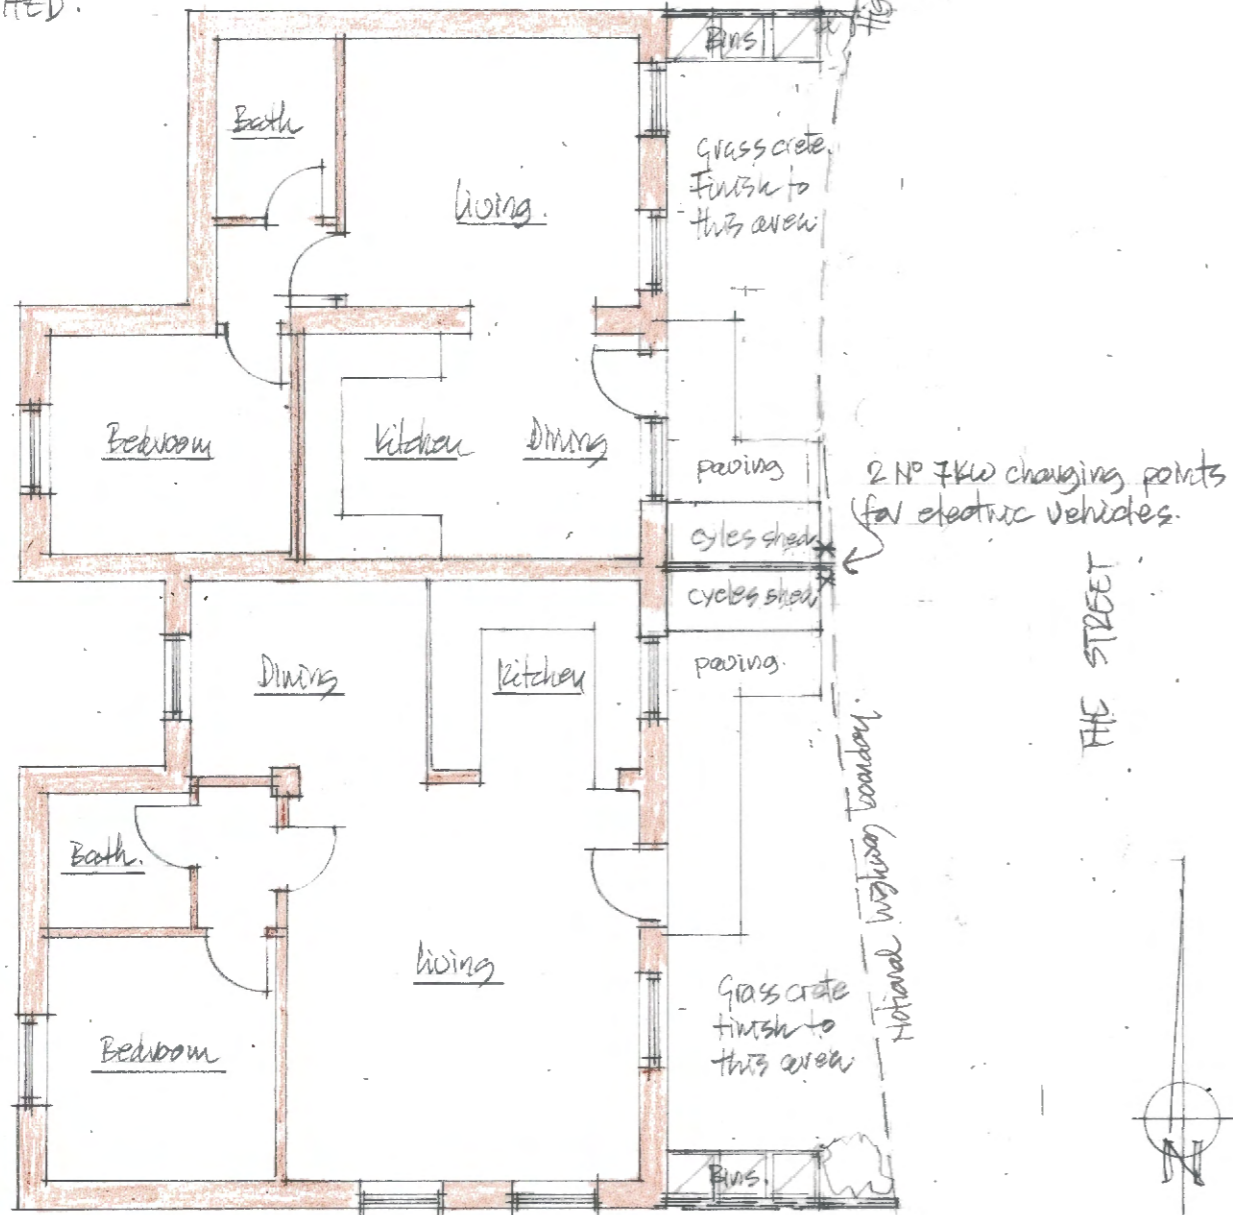

Village Green

Village Green


SITE LAYOUT 1:100



SCALE 1:100

Gazeley

Supplied by: www.ukmapcentre.com  
Serial No: 241368  
Centre Coordinates: 57 1984,264085  
Production Date: 30/05/2022 16:17:53

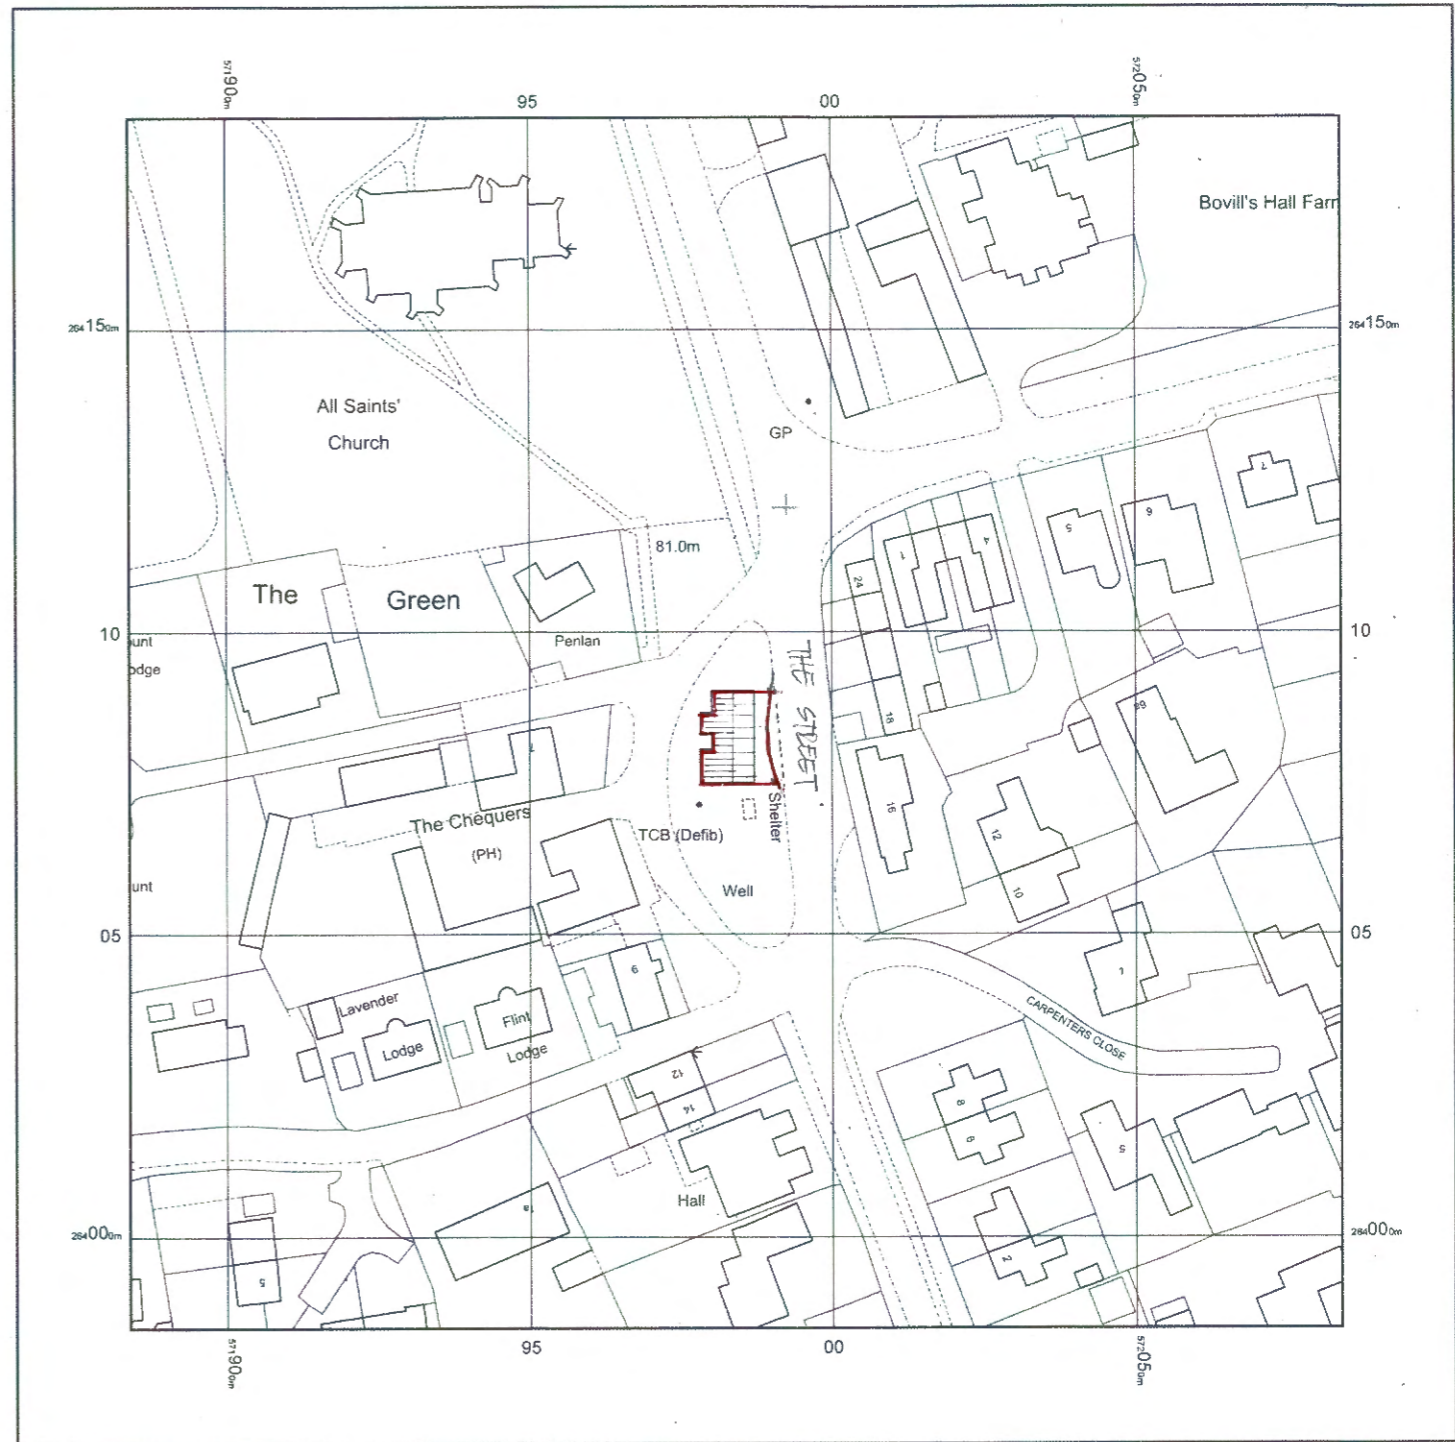


© Crown copyright and database rights 2022 Ordnance Survey 100048957. The representation of road, track or path is no evidence of a boundary or right of way. The representation of features as lines is no evidence of a property boundary.

0m 1cm = 12.5m 62.5m

Scale 1:1250

- Rev A. 21/10/22 Grasscrete finish to front of site. Lavender hedge removed.
- Rev B. 18/10/22 layout plan revised, cycle shed added.
- Rev A. 16/8/22 Parking Bays revised. Charging points added.

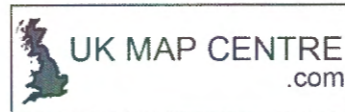

THE OLD FORGE & SHOP, THE STREET, GAZELEY.  
RENOVATION OF BUILDING TO FORM 2 NO 1 BEDROOM UNITS.

SITE LAYOUT & LOCATION PLAN.



Vincent & Associates  
Designers & Building Consultants  
Fenview, 40a Church Street, Holme, PE7 3PB  
Tel/Fax: 01487 830999 Email: kitvincent@ic24.net



1:100 1:1250 & A3  
May 2022  
22-2063-KBC